


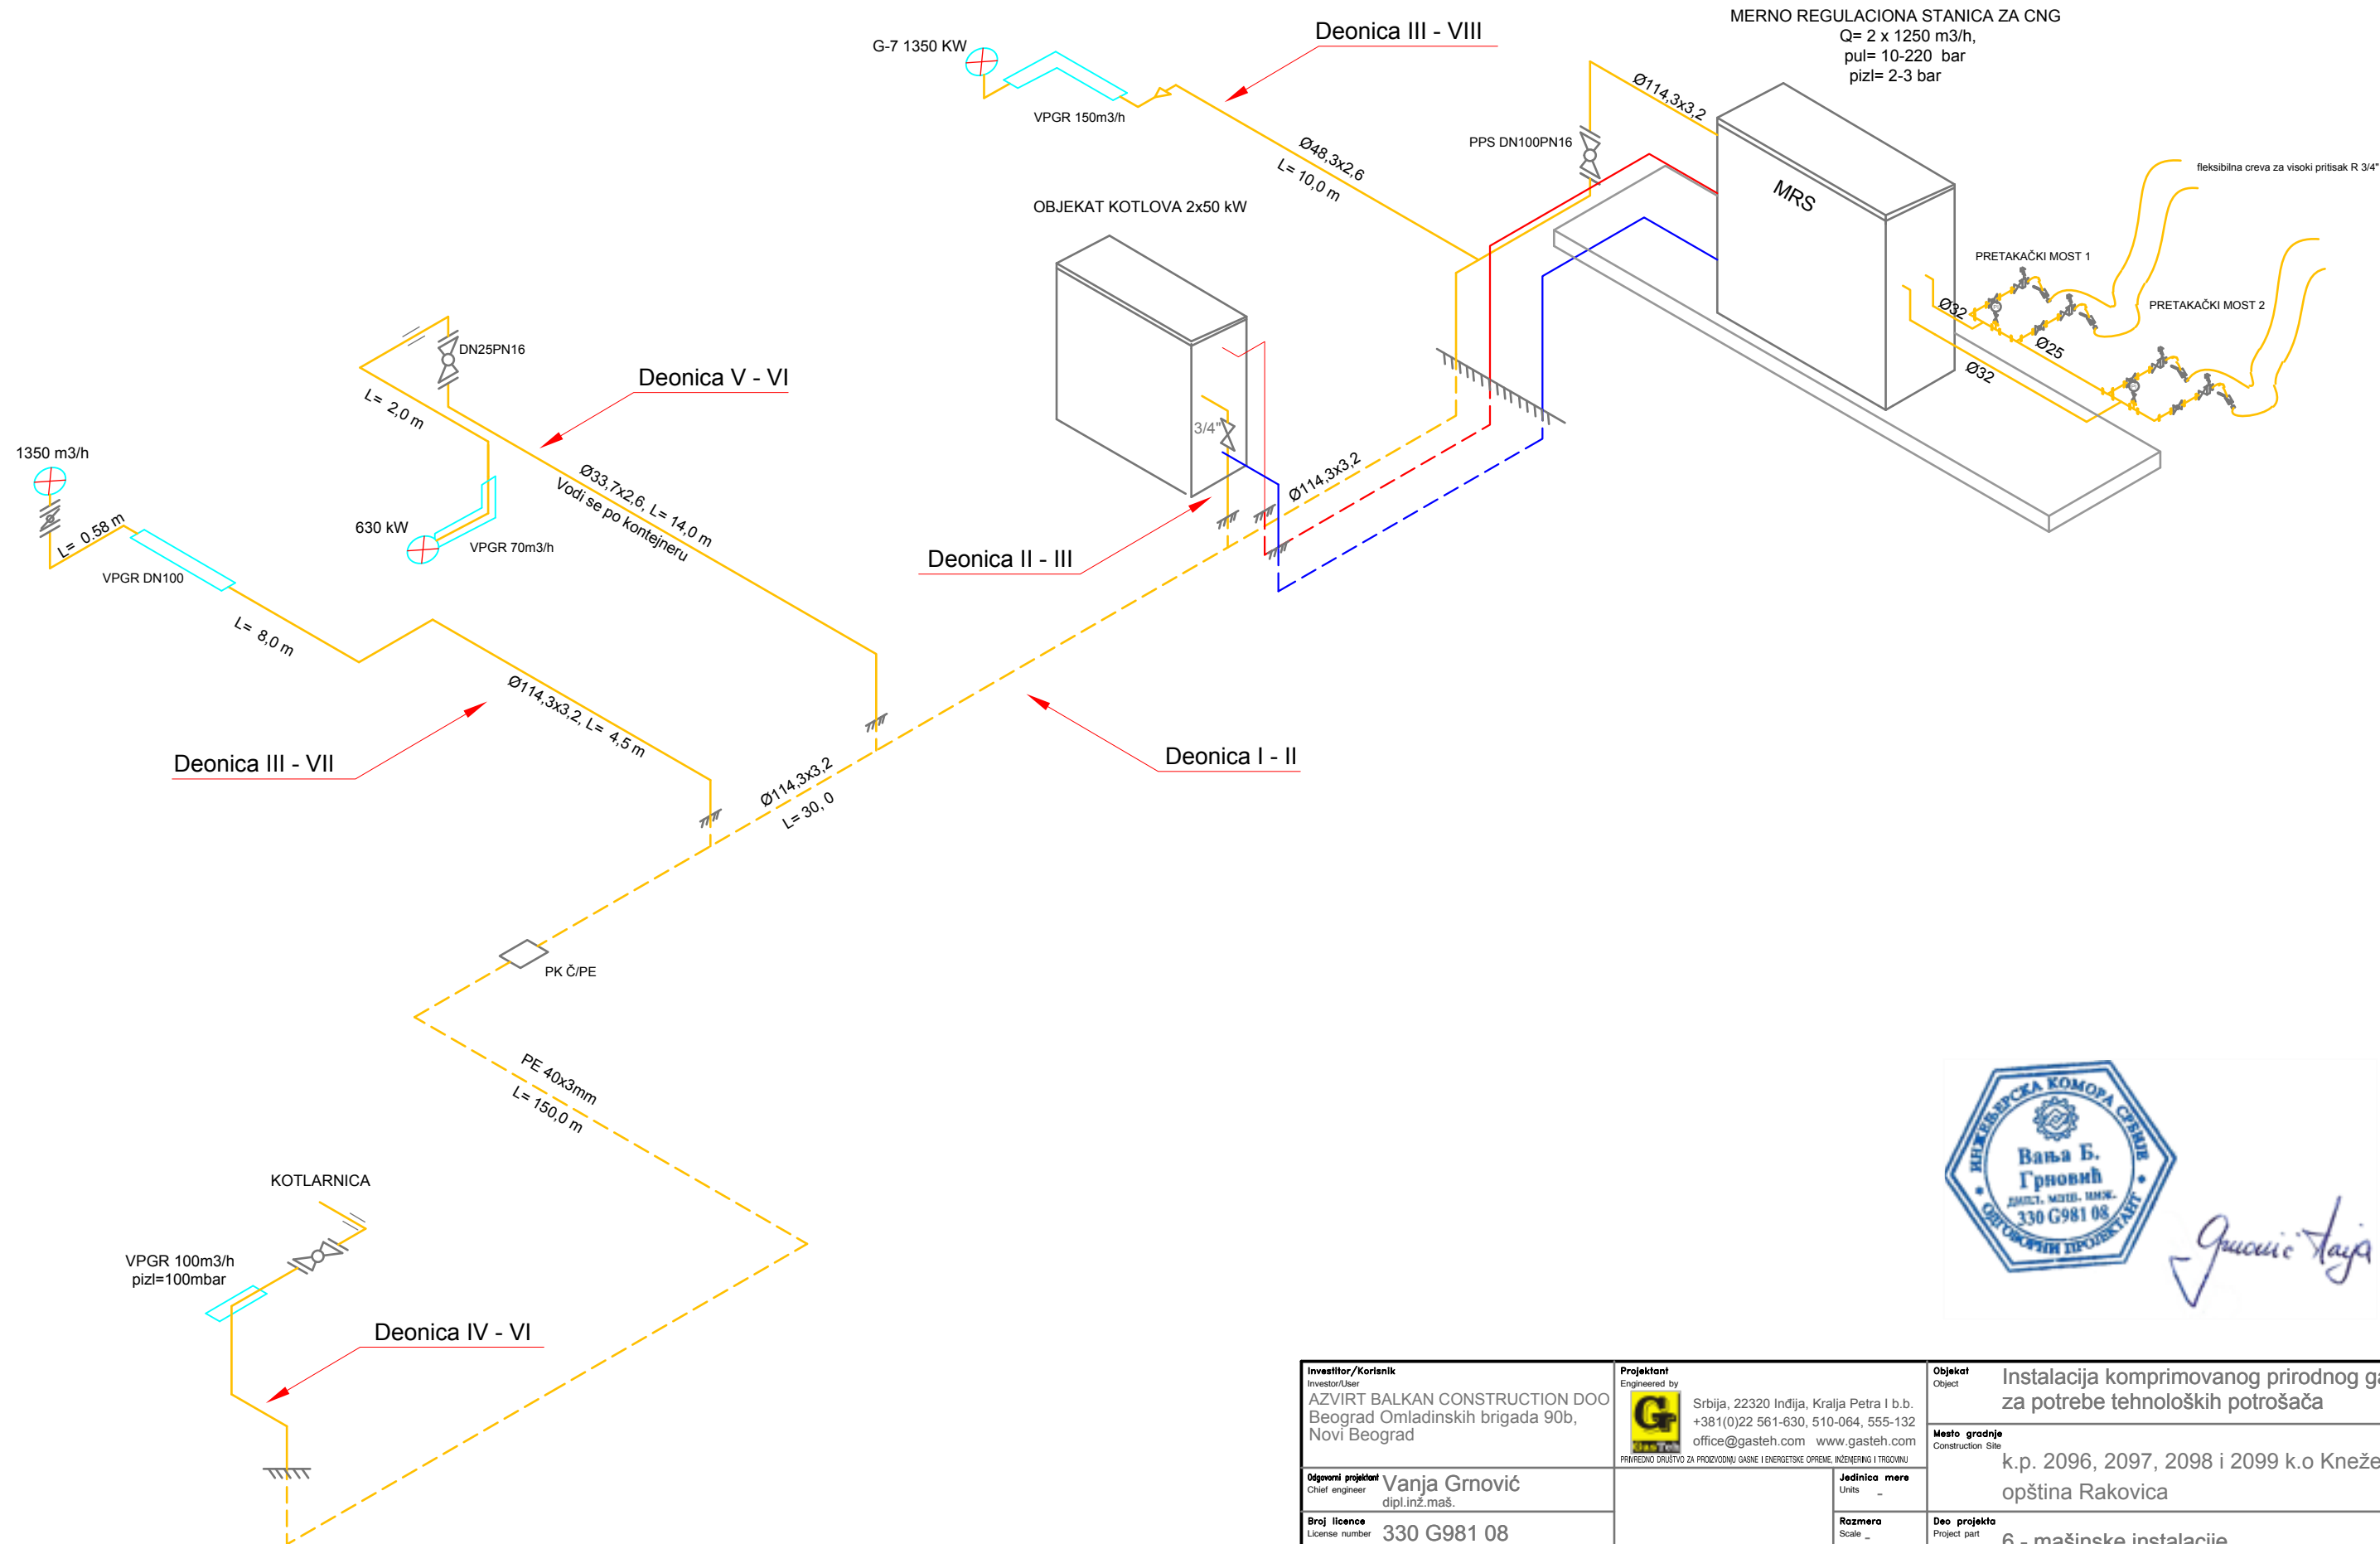

Investitor/Korisnik Investor/User AZVIRT BALKAN CONSTRUCTION DOO Beograd Omladinskih brigada 90b, Novi Beograd		Projektant Engineered by  Srbija, 22320 Indija, Kralja Petra I b.b. +381(0)22 561-630, 510-064, 555-132 office@gasteh.com www.gasteh.com PRIMEDNO DRUŠTVO ZA PROJEKOVANJE GASNE I ENERGETSKE OPREME, INŽENJERING I TROŠKOVU		Objekt Object Instalacija komprimovanog prirodnog gasa za potrebe tehnoloških potrošača	
Odgovorni projektant Chief engineer Vanja Grnović dipl.inž.maš.				Mesto gradnje Construction Site k.p. 2096, 2097, 2098 i 2099 k.o Kneževac opština Rakovica	
Broj licence License number 330 G981 08				Jedinica mere Units -	
Izradio Prepared by Vanja Grnović dipl.inž.maš.				Razmera Scale -	
Broj licence License number 330 G981 08				Deo projekta Project part 6 - mašinske instalacije	
		Format papira Paper Size A3		Naziv crteža Drawing title Aksonometrijska šema	
		Datum Date 12/2020		Tehnička dokumentacija Technical documentation IDP	Broj projekta Project number 2099-04
				Broj crteža Drawing number 04-6	
GasTeh zadržava sva autorska prava korišćenja i umnožavanja ovog dokumenta. GasTeh i Investitor imaju pravo korišćenja ovog dokumenta samo za navedeni projekat u skladu sa Ugovorom. GasTeh has the sole ownership for use and distribution of this document with all the legal copyright. GasTeh and the Client are entitled to use this document for the defined project as stipulated by the Contract.					