

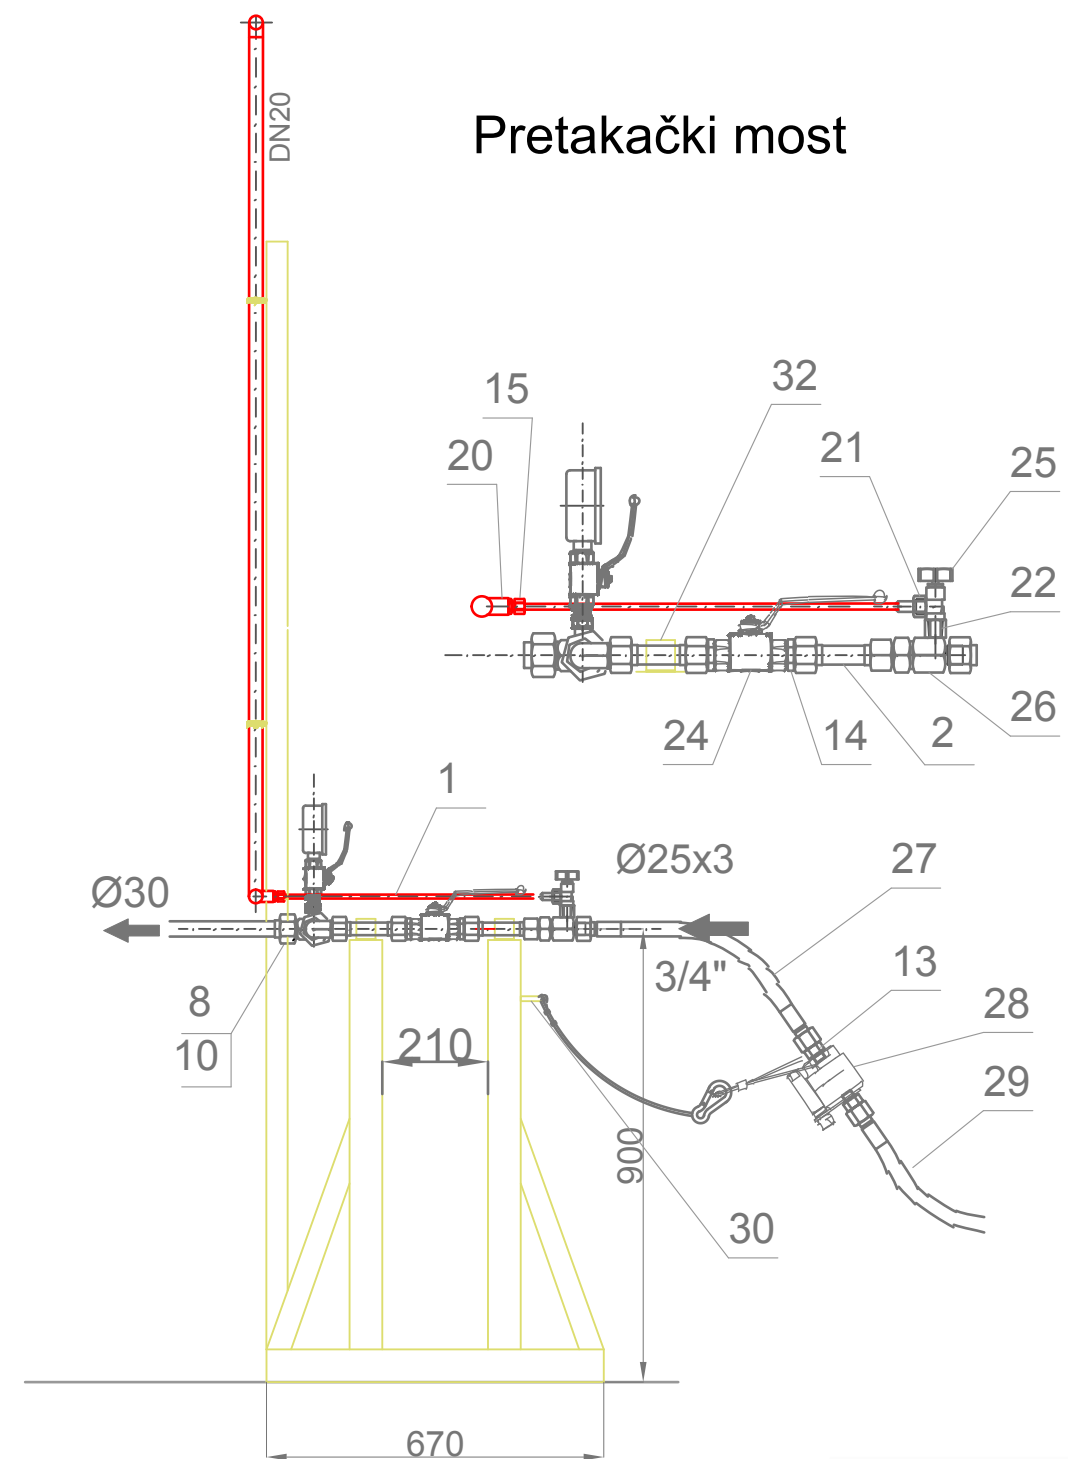


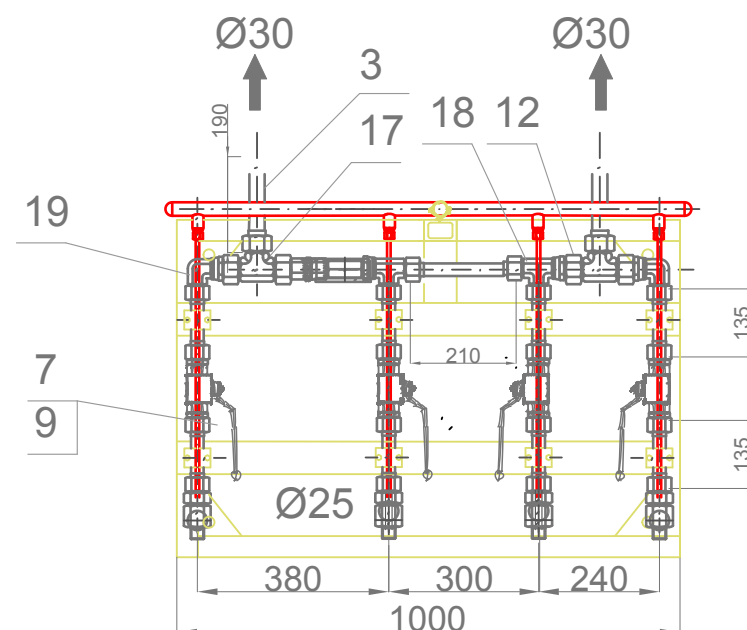

Pretakački most

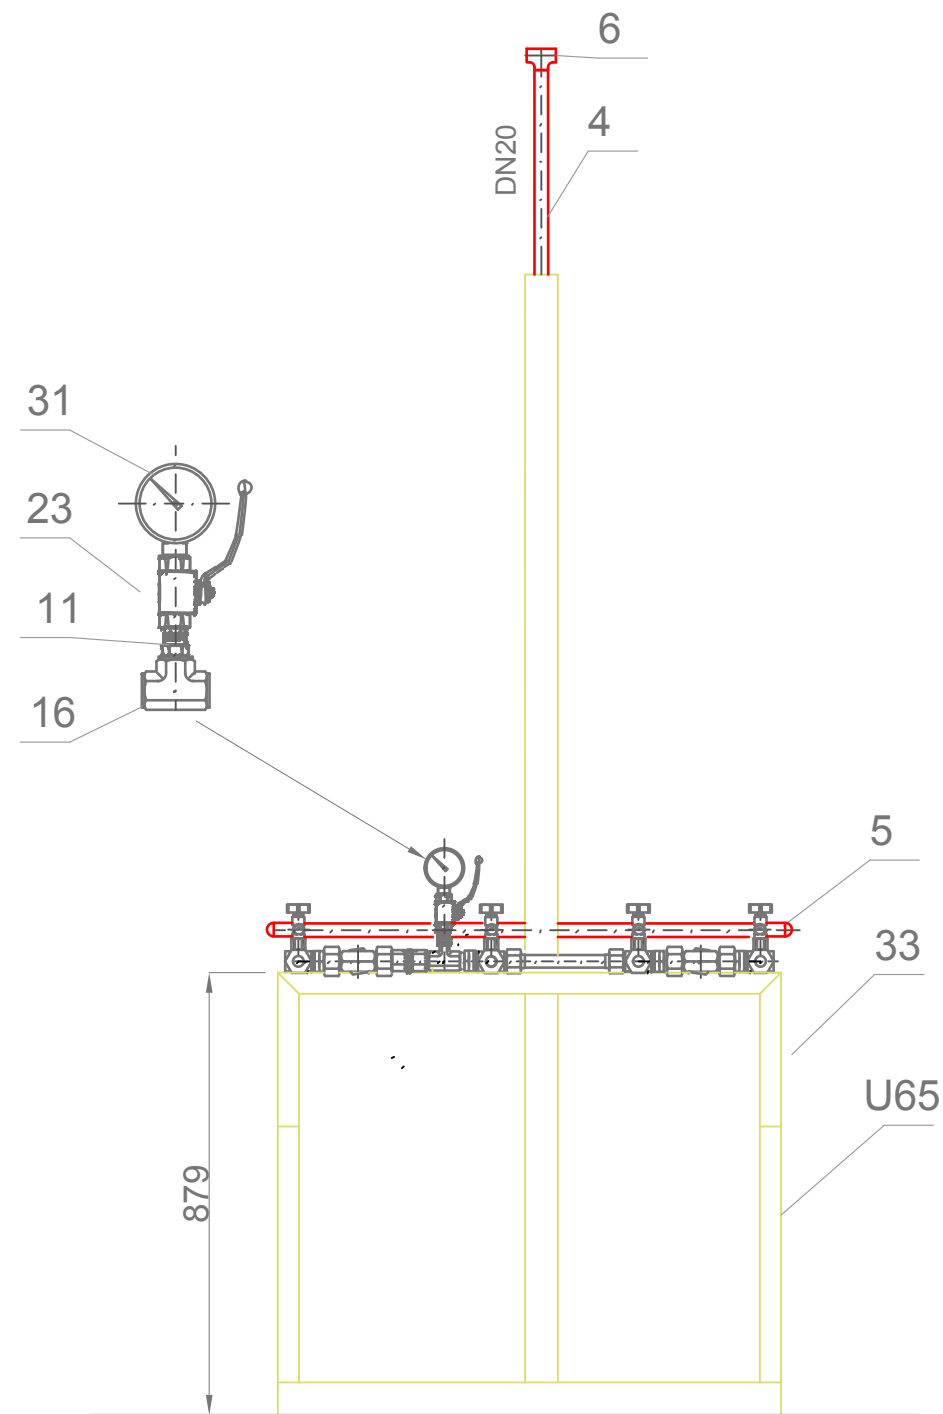

Investitor/Korisnik Investor/User AZVIRT BALKAN CONSTRUCTION DOO Beograd Omladinskih brigada 90b, Novi Beograd		Projektant Engineered by  Srbija, 22320 Indija, Kralja Petra I b.b. +381(0)22 561-630, 510-064, 555-132 office@gasteh.com www.gasteh.com PRIMEDNO DRUŠTVO ZA PROJEKOVANJE GASNE I ENERGETSKE OPREME, INŽENJERING I TRGOVINU		Objekat Object Instalacija komprimovanog prirodnog gasa za potrebe tehnoloških potrošača		
Odgovorni projektant Chief engineer Vanja Grnović dipl.inž.maš.		Jedinica mere Units mm		Mesto gradnje Construction Site k.p. 2096, 2097, 2098 i 2099 k.o Kneževac opština Rakovica		
Broj licence License number 330 G981 08		Razmera Scale 1:15		Deo projekta Project part 6 - mašinske instalacije		
Izradio Prepared by Vanja Grnović dipl.inž.maš.		Format papira Paper Size A3		Naziv crteža Drawing title Pretakački most		
Broj licence License number 330 G981 08		Datum Date 12/2020		Tehnička dokumentacija Technical documentation IDP	Broj projekta Project number 2099-20	Broj crteža Drawing number 06-6
GasTeh zadržava sva autorska prava korišćenja i umnožavanja ovog dokumenta. GasTeh i Investitor imaju pravo koristiti ovaj dokument samo za navedeni projekat u skladu sa Ugovorom. GasTeh has the sole ownership for use and distribution of this document with all the legal copyright. GasTeh and the Client are entitled to use this document for the defined project as stipulated by the Contract.						