



Presek A-A

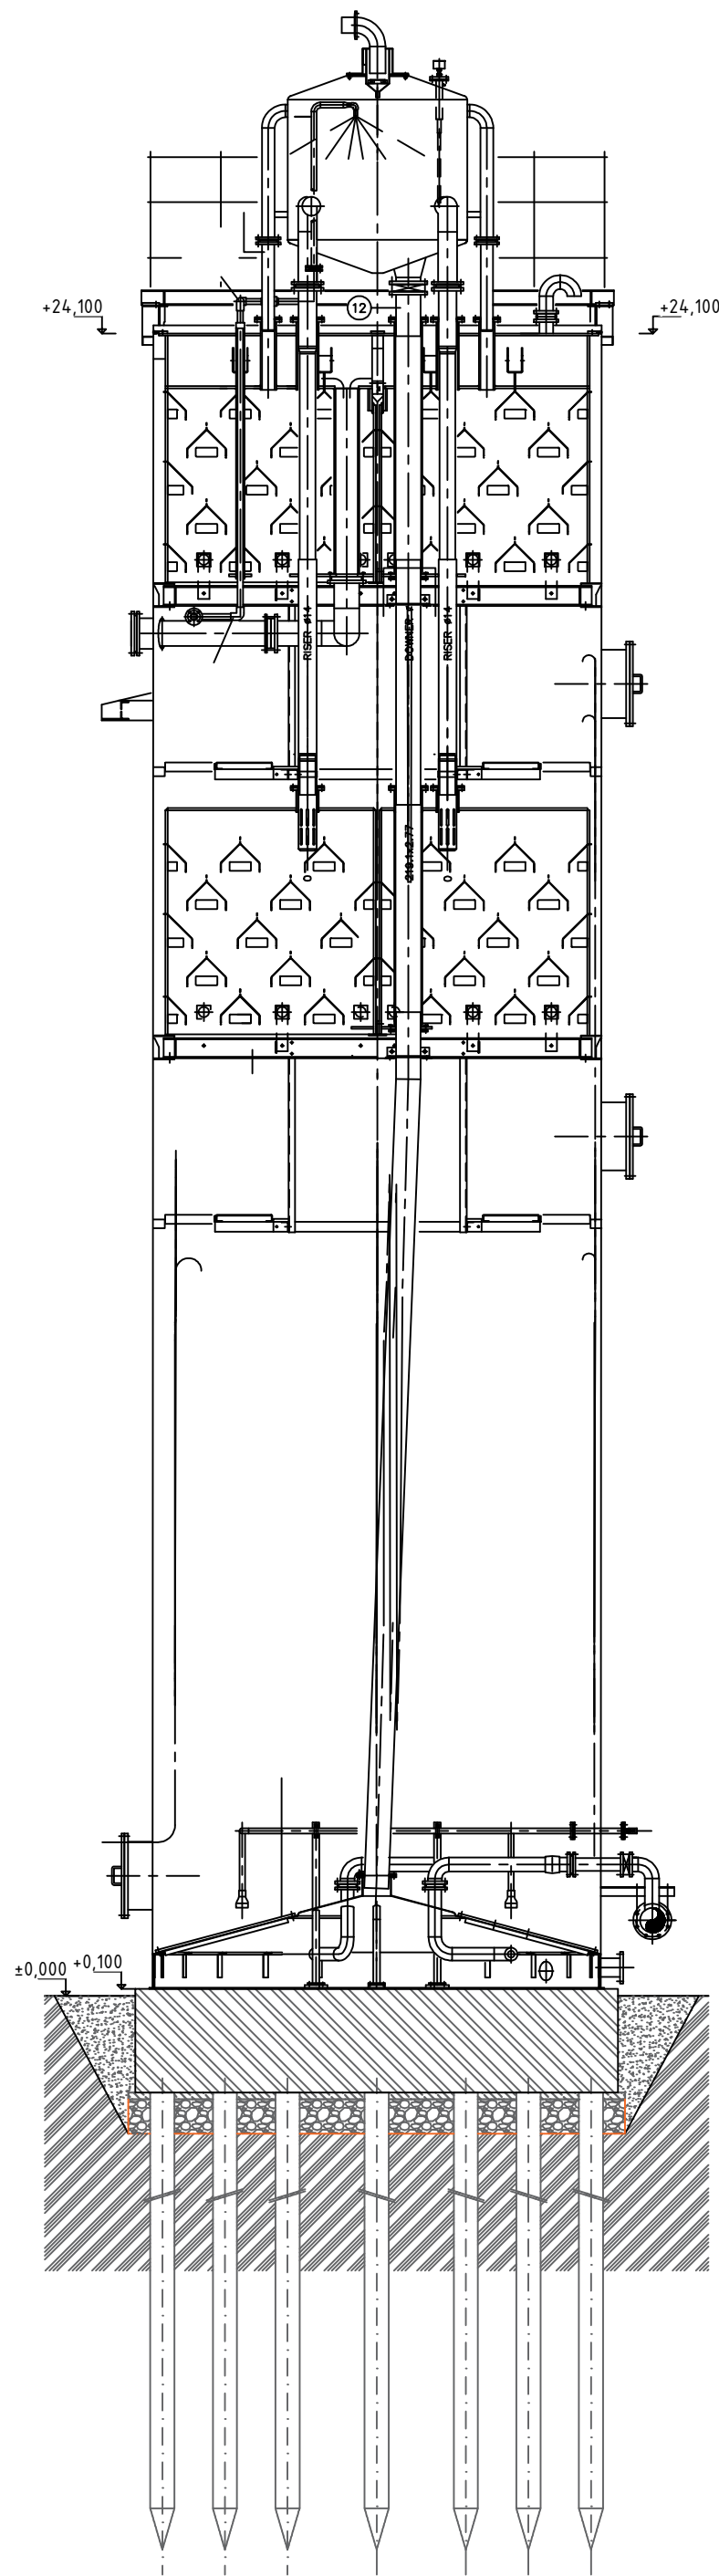


Osnova +0,100

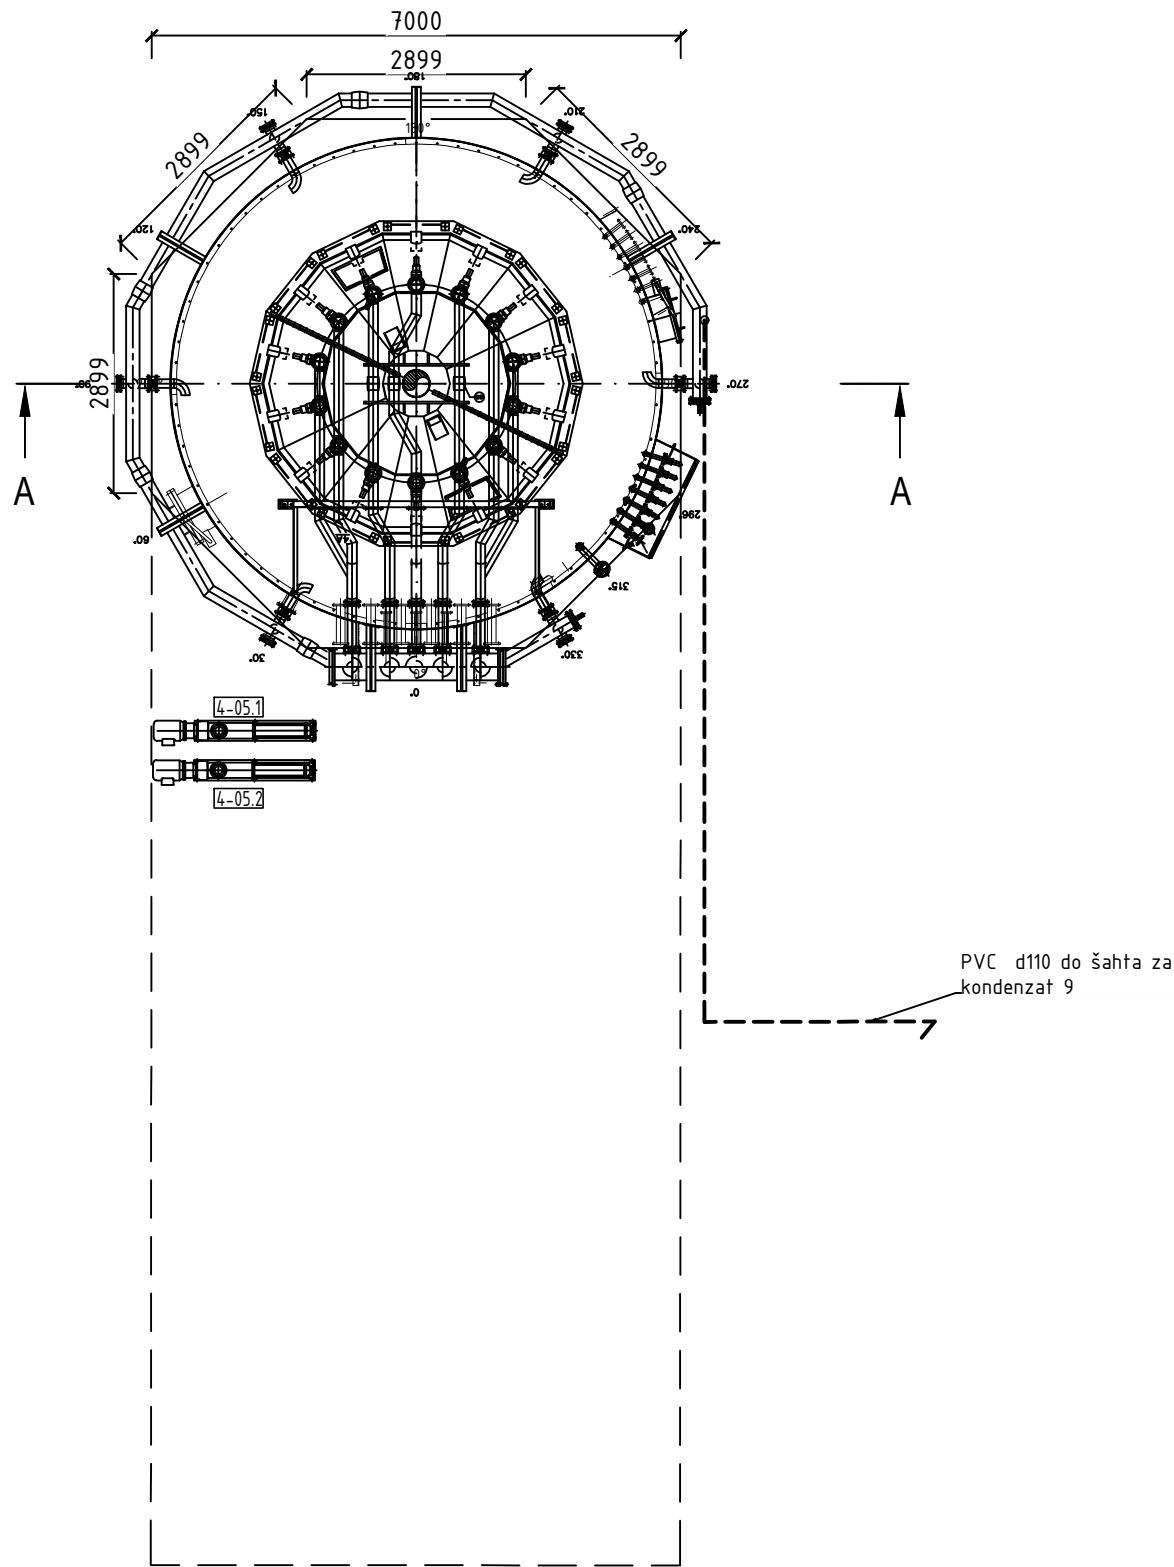

LISTA OBJEKATA

POZ.	OPIS				
4	ANAEROBNI REAKTOR				

	OSNOVNI TEREN		MRŠAVI BETON C12/15		ISPUNA
	ŠLJUNAK		OJAČAN VODONEPROPUSNI BETON C20/25		ČELIČNA PLATFORMA

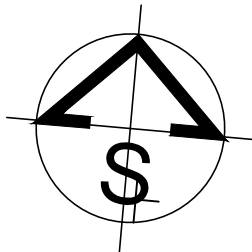

±0,000 - +76,00

2						
1				-	-	
R	OPIS IZMENE			DATUM	IZRADIO	
INŽENJERING ZRENJANIN DOO ZA PROJEKTOVANJE, INŽENJERING I KONSALTING 23000 Zrenjanin, Petra Drapšina 15 tel: ++ 381 23 543-831, 545-452 tel/fax: ++ 381 23 544-725 PIB: 101160949 matični broj: 08181039		Naziv investitora SMURFIT KAPPA D.O.O. BEOGRAD, PRILAZNI PUT ADA HUJI 9, BEOGRAD, SRBIJA				
		Naziv objekta POSTROJENJE ZA PREČIŠĆAVANJE TEHNOLOŠKIH OTPADNIH VODA				
Vrsta tehničke dokumentacije IDEJNO REŠENJE		Oznaka IDR	Naziv dela projekta PROJEKAT ARHITEKTURE		Oznaka 1 Za izvođenje radova DOGRADNJA I REKONSTRUKCIJA	
Odgovorni projektant	Dragana Milenković, dipl. inž. arh. broj licence: 300 3391 03					
Potpis						
		DATUM	Oktobar 2021.	RAZMERA	1:100	
		CRTEŽ BROJ A-08				REVIZIJA 0
						08/18
BR. TEH. DOK.		PROJEKAT	R. BR.	OBLAST	SVESKA	