
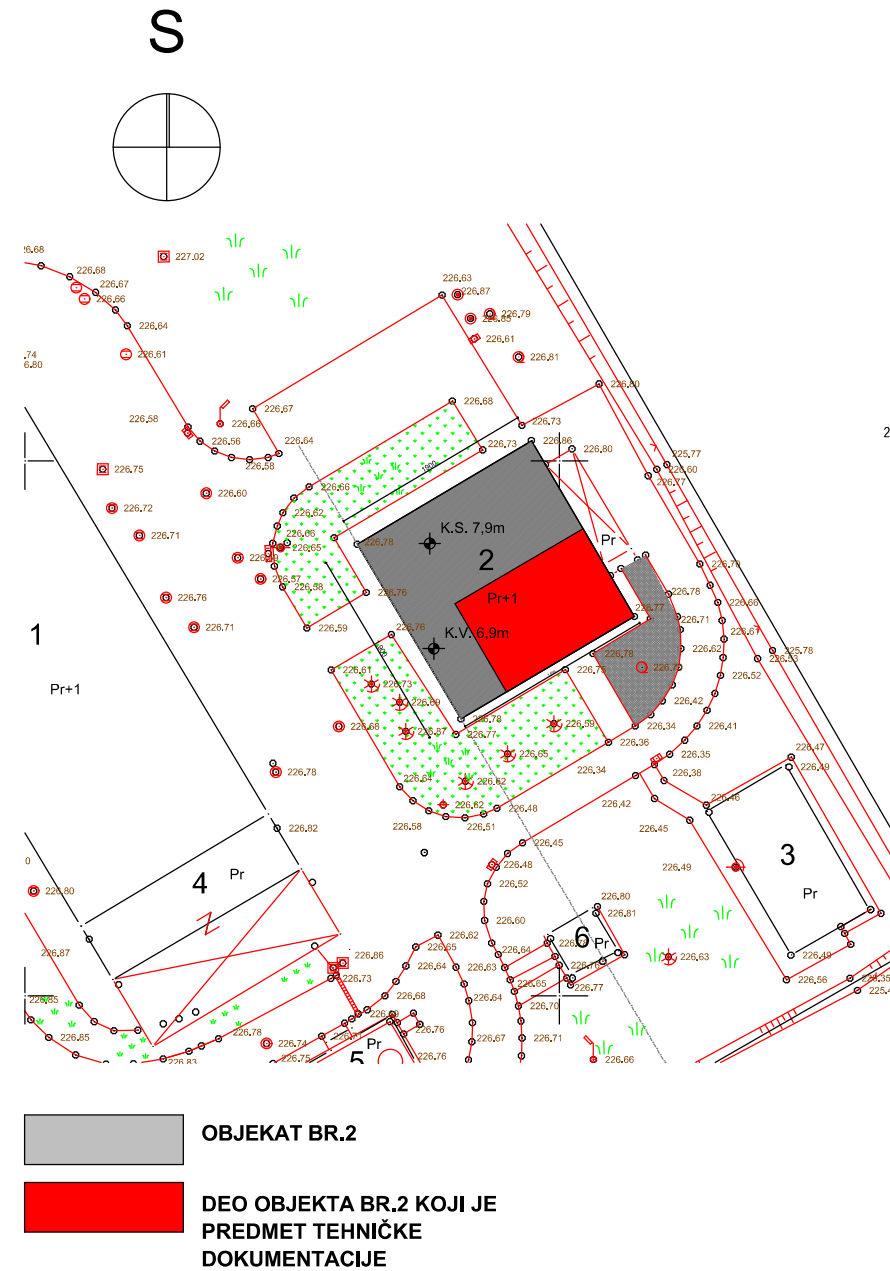


SITUACIONI PLAN
R 1:1000

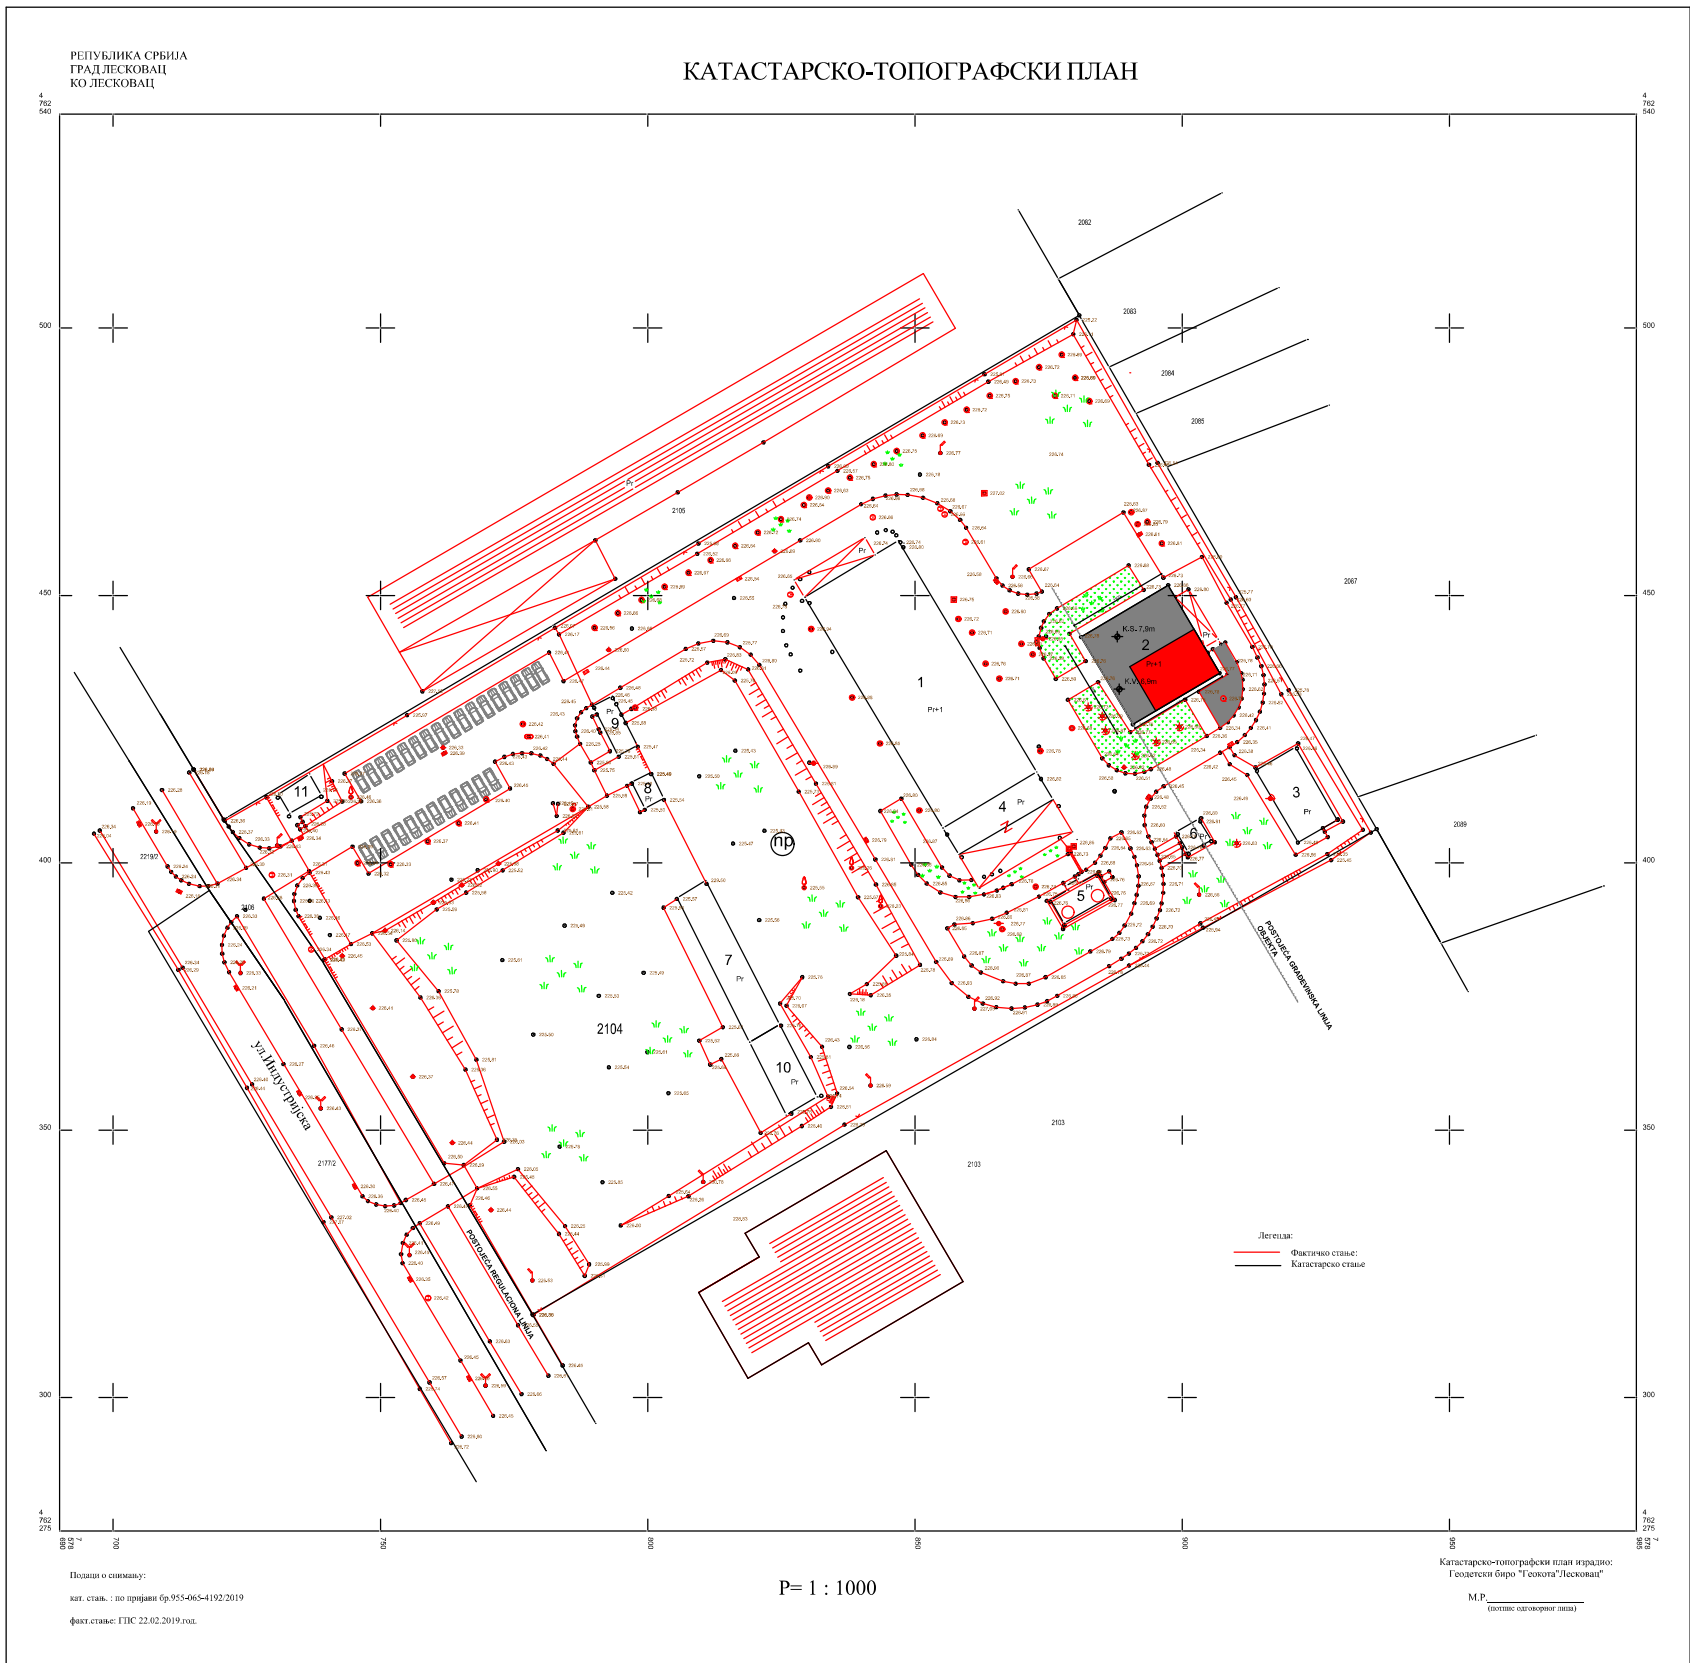

 PROCES PROJEKT INŽENJERING d.o.o.			
projekatant: ime, prezime i br. licence:	paraf:	investitor:	JUGO-HEM doo
glavni projektant: Sunčica Joksimović, dia. 300 B272 05		klasifikacija projekta:	V 125103
odobrenje projekta: Sunčica Joksimović, dia. 300 B272 05		KP SR:	2104
projekatant stanje:		KO	KO LESKOVAC
vrsta projekta:	vrsta tehničke dokumentacije:		
razmera:	IDP		
R 1:1000		datum:	
2019. god.		vrsta radova:	
		PROJEKAT ARHITEKTURE	
		1	
		vrsta radova:	
		DOGRAĐIVA, REKONSTRUKCIJA I	
		PREMAJENJA DELA OBJEKTA	
		1	