



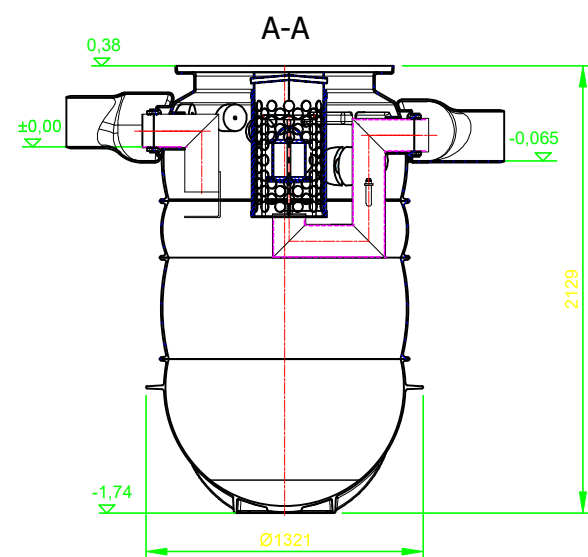

NG6/1200
Tank 103,53 kg

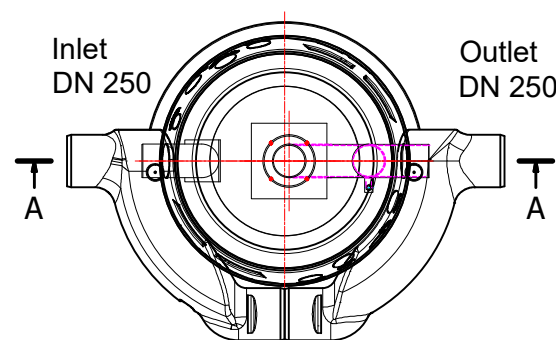


INNER PARTS

INLET PART	418 131
OUTLET PART	418 132
FLOATER	701 586
COAL. UNIT	400 136

BOTTOM PART

3916.81.00

SEPARATOR ULJA I MASTI -ACO OLEOPASS NS 6/30 SF

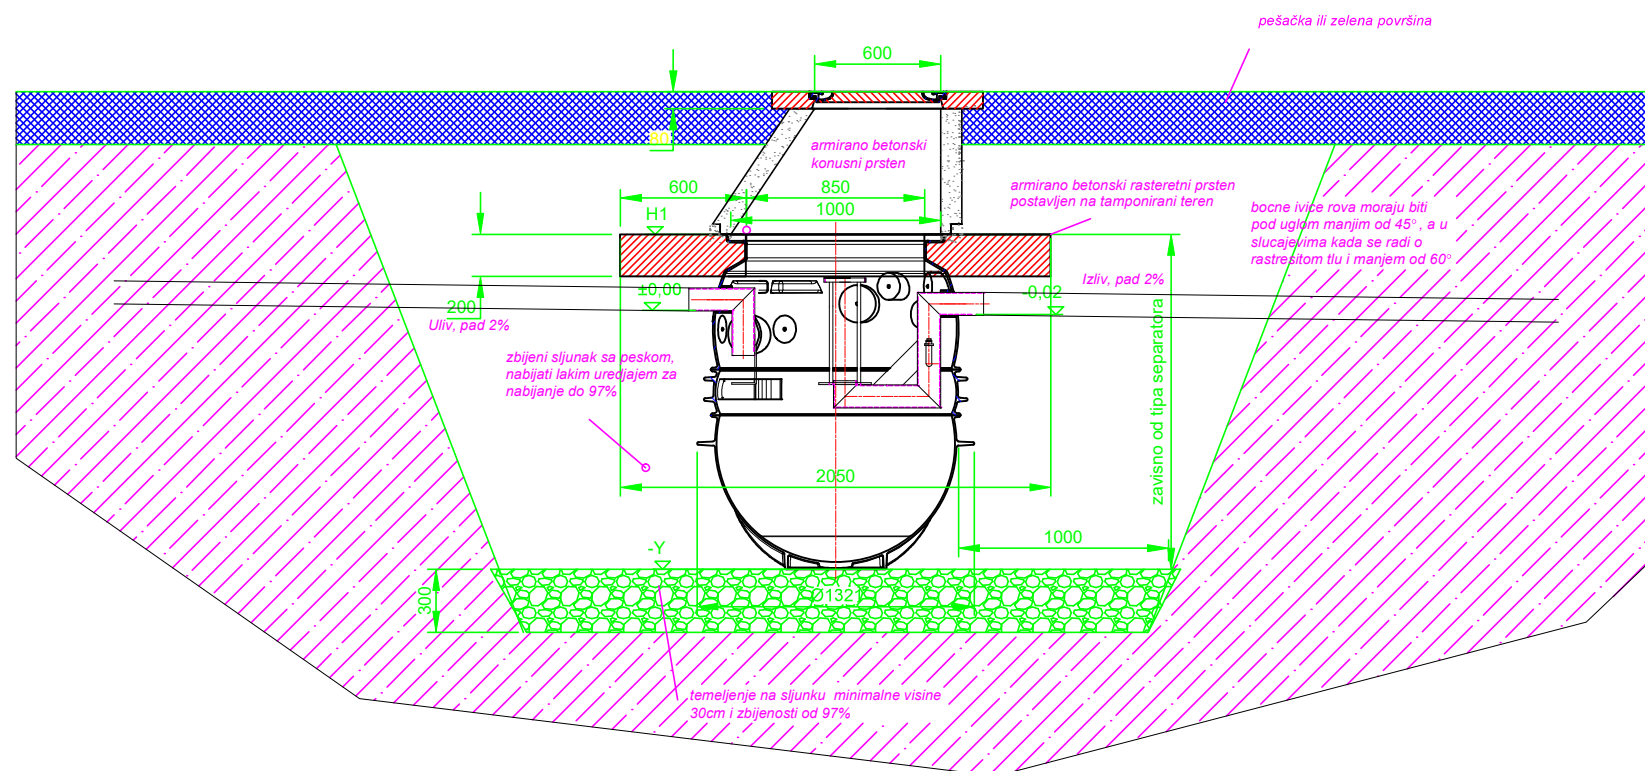

PROCES PROJEKT INŽENJERING d.o.o.			
projekant:	ime, prezime i br. licence:	paraf:	investitor:
glavni projekant:	Sunčica Joksimović, dia. 300 8272 05	<i>[Signature]</i>	"JUGO-HEM" d.o.o. iz Leskovca, Industrijska br. 20
odgovorni projekant:	Dragan Randelović, dgt. 313 2480 03	<i>[Signature]</i>	Klasifikacija objekta:
projekant:			B 122011 V 125103
saradnik:			2104
projekant:			KP BR.
saradnik:			KO
saradnik:			Leskovac
naziv priloga:			vrsta tehničke dokumentacije:
SEPARATOR MASTI I ULJA			PROJEKAT ZA GRAĐEVINSKU DOZVOLU
R=1:25			vrsta projekta:
2019. god.			PROJEKAT HIDROTEHNIČKIH INSTALCIJA
			vrsta radova:
			DOGRADNJA, REKONSTRUKCIJA I PROMENA
			list:
			8.