


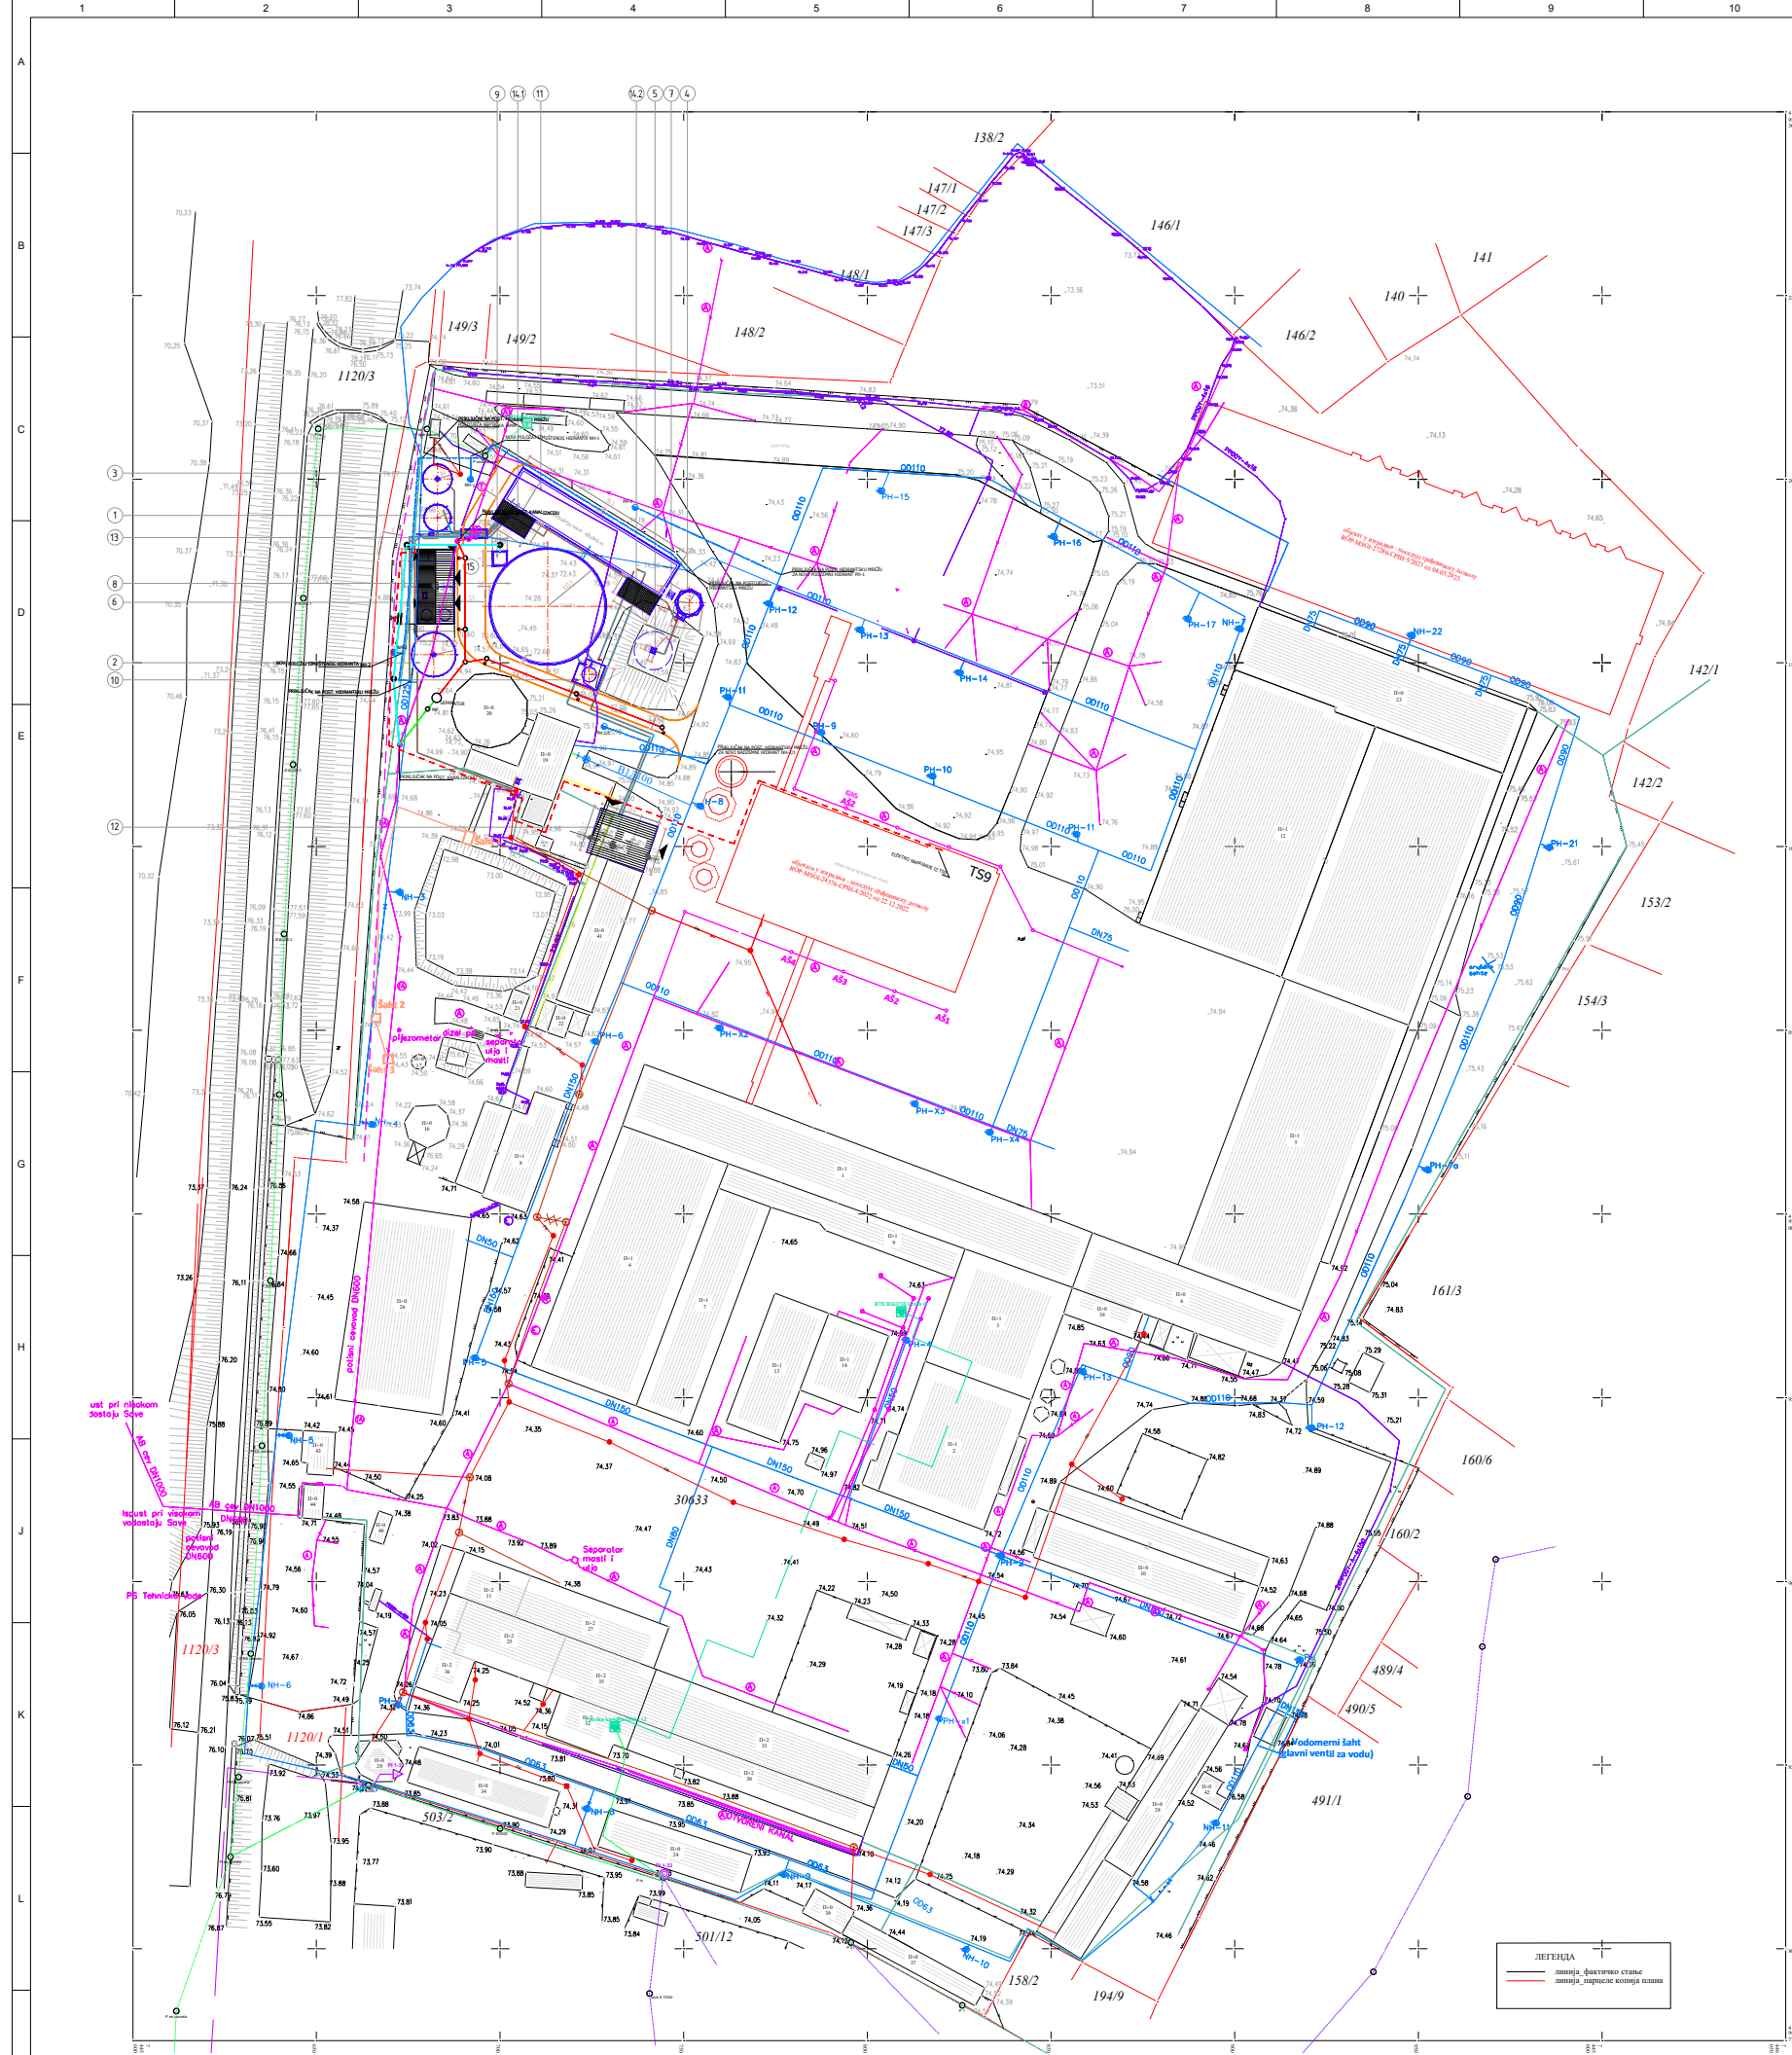

- Legenda:
-  Novoprojektovana oprema i objekti
 -  Novoprojektovani cevovodi
 -  Novoprojektovane saobraćajnice
 -  Novoprojektovana zauljna atmosferska kanalizacija
 -  Novoprojektovana atmosferska kanalizacija nakon separatora ulja
 -  Novoprojektovana hidrantska mreža
 -  Novoprojektovani cevovod prečišćene vode
 -  Novoprojektovana elektro instalacija
 -  Postojeća hidrantska mreža
 -  Postojeća atmosferska kanalizacija
 -  Postojeći elektro vodovi 0,4 kV
 -  Postojeći optički kabal
 -  Postojeći podzemni cevovod koji je van funkcije
 -  Postojeći kanal otpadne vode
 -  Postojeća fekalna kanalizacija
 -  MP - Merač protoka

- Nazivi opreme i objekata:
 1. IRC-Anaerobni reaktor sa SP priključkom na istom temelju
 2. Egalizacioni rezervoar
 3. Rezervoar za anaerobni mulj
 4. Balon za biogas
 5. Baklja
 6. Zgrada za skladištenje i doziranje hemikalija
 7. Kondenzaciona jama
 8. Taložnik
 9. Prelivna jama uz taložnik
 - 10 Rezervoar za mešanje mulja
 11. Aeracioni bazen
 12. Zgrada dekanter prese sa nadstrešnicom za odlaganje čvrstog otpada
 13. Cevni most
 - 14.1 Objekat za smeštaj pumpi (1)
 - 14.2 Objekat za smeštaj pumpi (2)
 15. Saobraćajnica

- POSTOJEĆE TELEKOM SRBIJA (orijentaciono ucrtano)
- podzemni optički kabl
 - - - nadzemni optički kabl
 - podzemni bakarni kabl
 - - - nadzemni bakarni kabl

$\pm 0,00 = 74,8 \text{ m.n.v}$

[illegible]