


Novo postrojenje

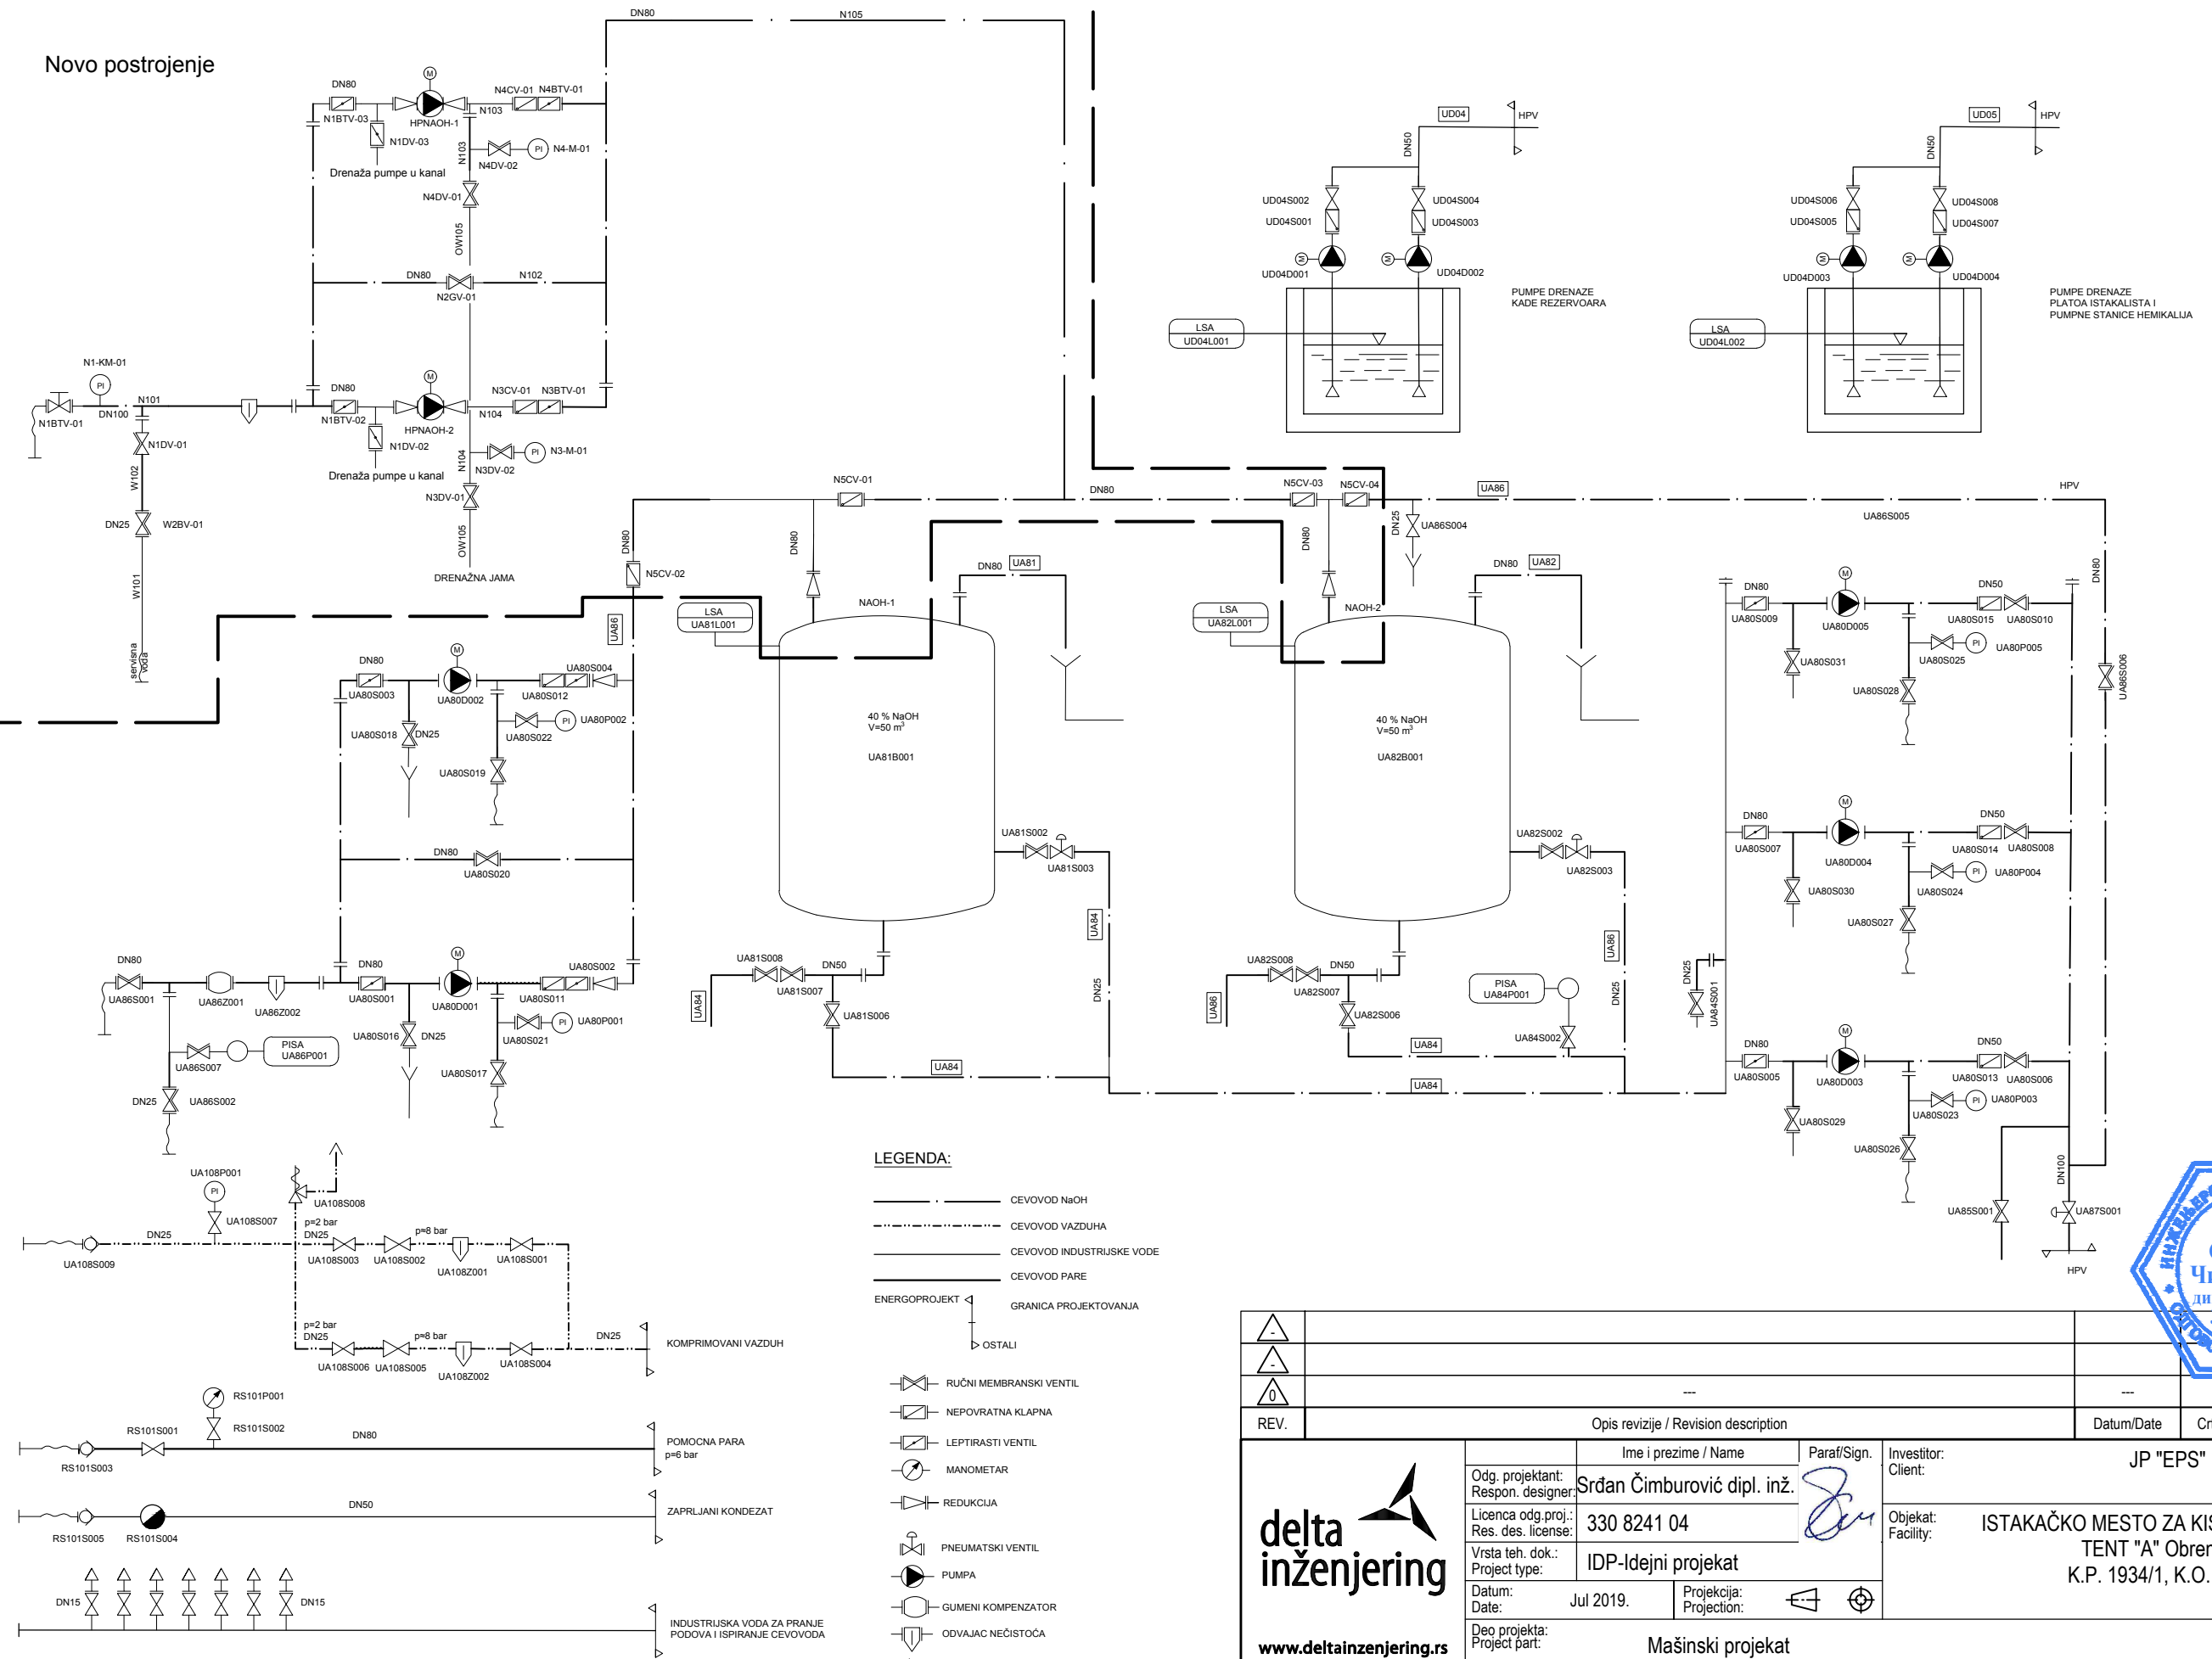

- LEGENDA:
- CEVOVOD NaOH
 - CEVOVOD VAZDUHA
 - CEVOVOD INDUSTRIJSKE VODE
 - CEVOVOD PARE
 - ENERGOPROJEKT
 - GRANICA PROJEKTOVANJA
 - OSTALI

- RUČNI MEMBRANSKI VENTIL
- NEPOVRATNA KLAPNA
- LEPTIRASTI VENTIL
- MANOMETAR
- REDUKCIJA
- PNEUMATSKI VENTIL
- PUMPA
- GUMENI KOMPENZATOR
- ODVAJAC NEČISTOĆA
- RASTAVLJIVI NEPOVRATNI VENTIL SA OPRUGOM
- ZASUN

REV.	Opis revizije / Revision description	Datum/Date	Crtao/Drawn	Overio/Appr.
1				
2				
delta inženjering www.deltainzenjering.rs	Odg. projektant: Respon. designer:	Ime i prezime / Name	Paraf/Sign.	Investitor: Client:	JP "EPS"
	Licenca odg. proj.: Res. des. license:	330 8241 04		Objekat: Facility:	ISTAKAČKO MESTO ZA KISELINE I LUŽINE TENT "A" Obrenovac K.P. 1934/1, K.O. Urovci
	Vrsta teh. dok.: Project type:	IDP-Idejni projekat			
	Datum: Date:	Jul 2019.	Projekcija: Projection:		
Deo projekta: Project part:		Mašinski projekat			
Razmera: Scale:	Naziv crteža: Drawing name:			Crtež broj: Drawing number:	List/od: Page/of: 02/08
TEHNOLOŠKA ŠEMA NaOH				26/18-P7-IDP-6/1-02	Rev.