



Presek A-A

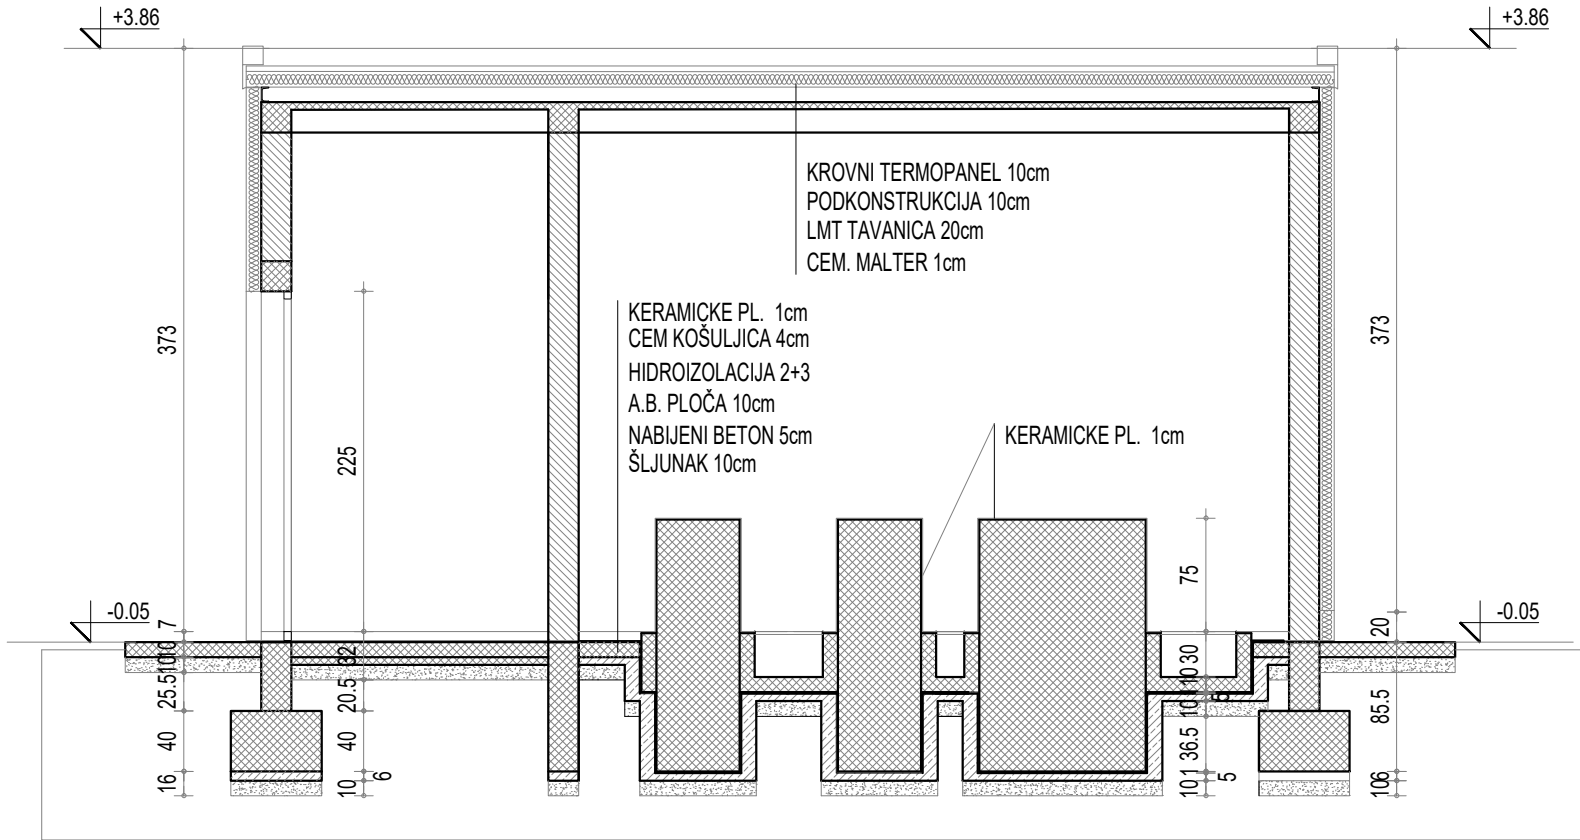

Presek B-B

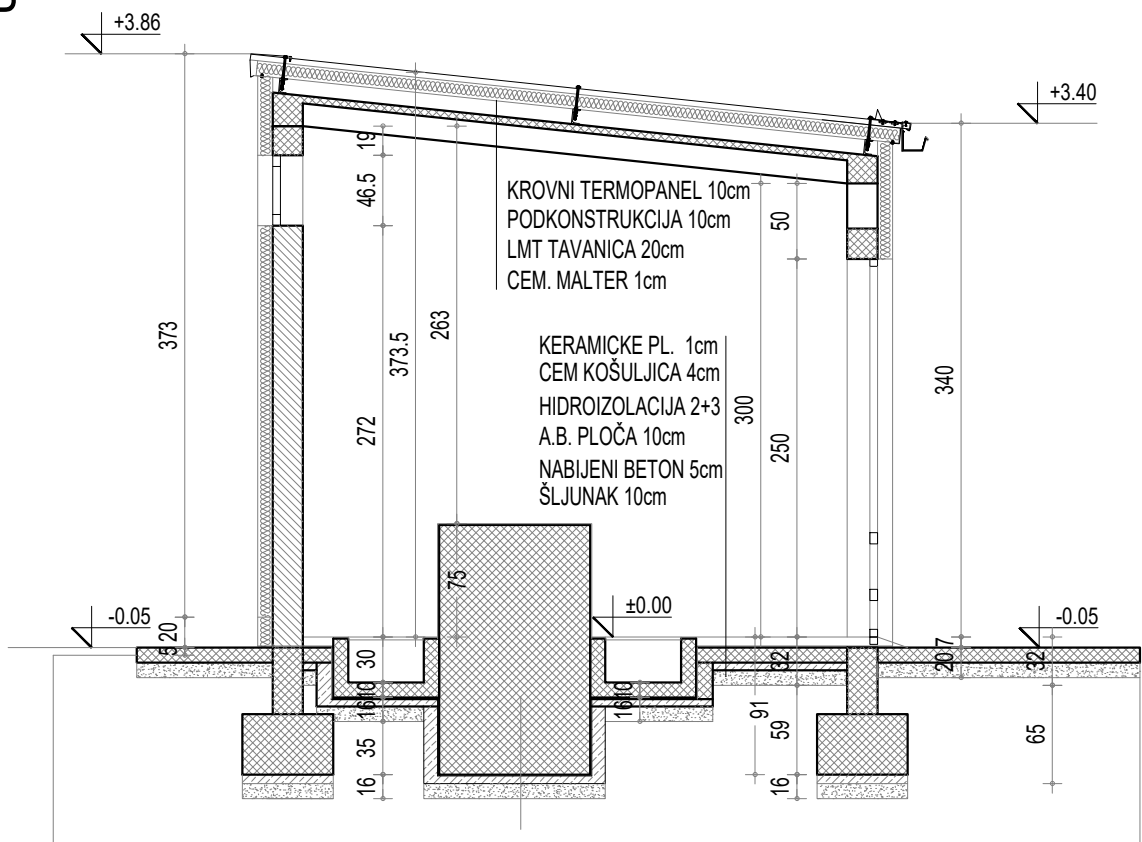

0						300 5093 03 POSREDOVANJE U PROMETU NEPOKRETNOSTI					
REV.		Opis revizije / Revision description				Datum/Date		Crtao/Drawn		Overio/Appr.	
delta inženjering www.deltainzenjering.rs				Ime i prezime / Name		Paraf/Sign.		Investitor: Client:		JP „Elektroprivreda Srbije,, Balkanska 13 Beograd	
		Odg. projektant: Respon. designer:		Dragan Ljubenović dia				Objekat: Facility:		ISTAKAČKO MESTO ZA KISELINE I LUŽINE TENT „A,, Obrenovac K.P. 1934/1, K.O. Urovci	
		Licenca odg.proj.: Res. des. license:		300 5093 03							
		Vrsta teh. dok.: Project type:		IDP - Idejni projekat							
		Datum: Date:		Jul 2019.		Projekcija: Projection:					
		Deo projekta: Project part:		Arhitektura							
Razmera: Scale:		Naziv oršteža: Drawing name:				Crtež broj: Drawing number:				List/od: Page/of:	
1:50		Presek A-A Presek B-B				26/18-P7-IDP-1.1-04				1/1	
										Rev.	
										0	