


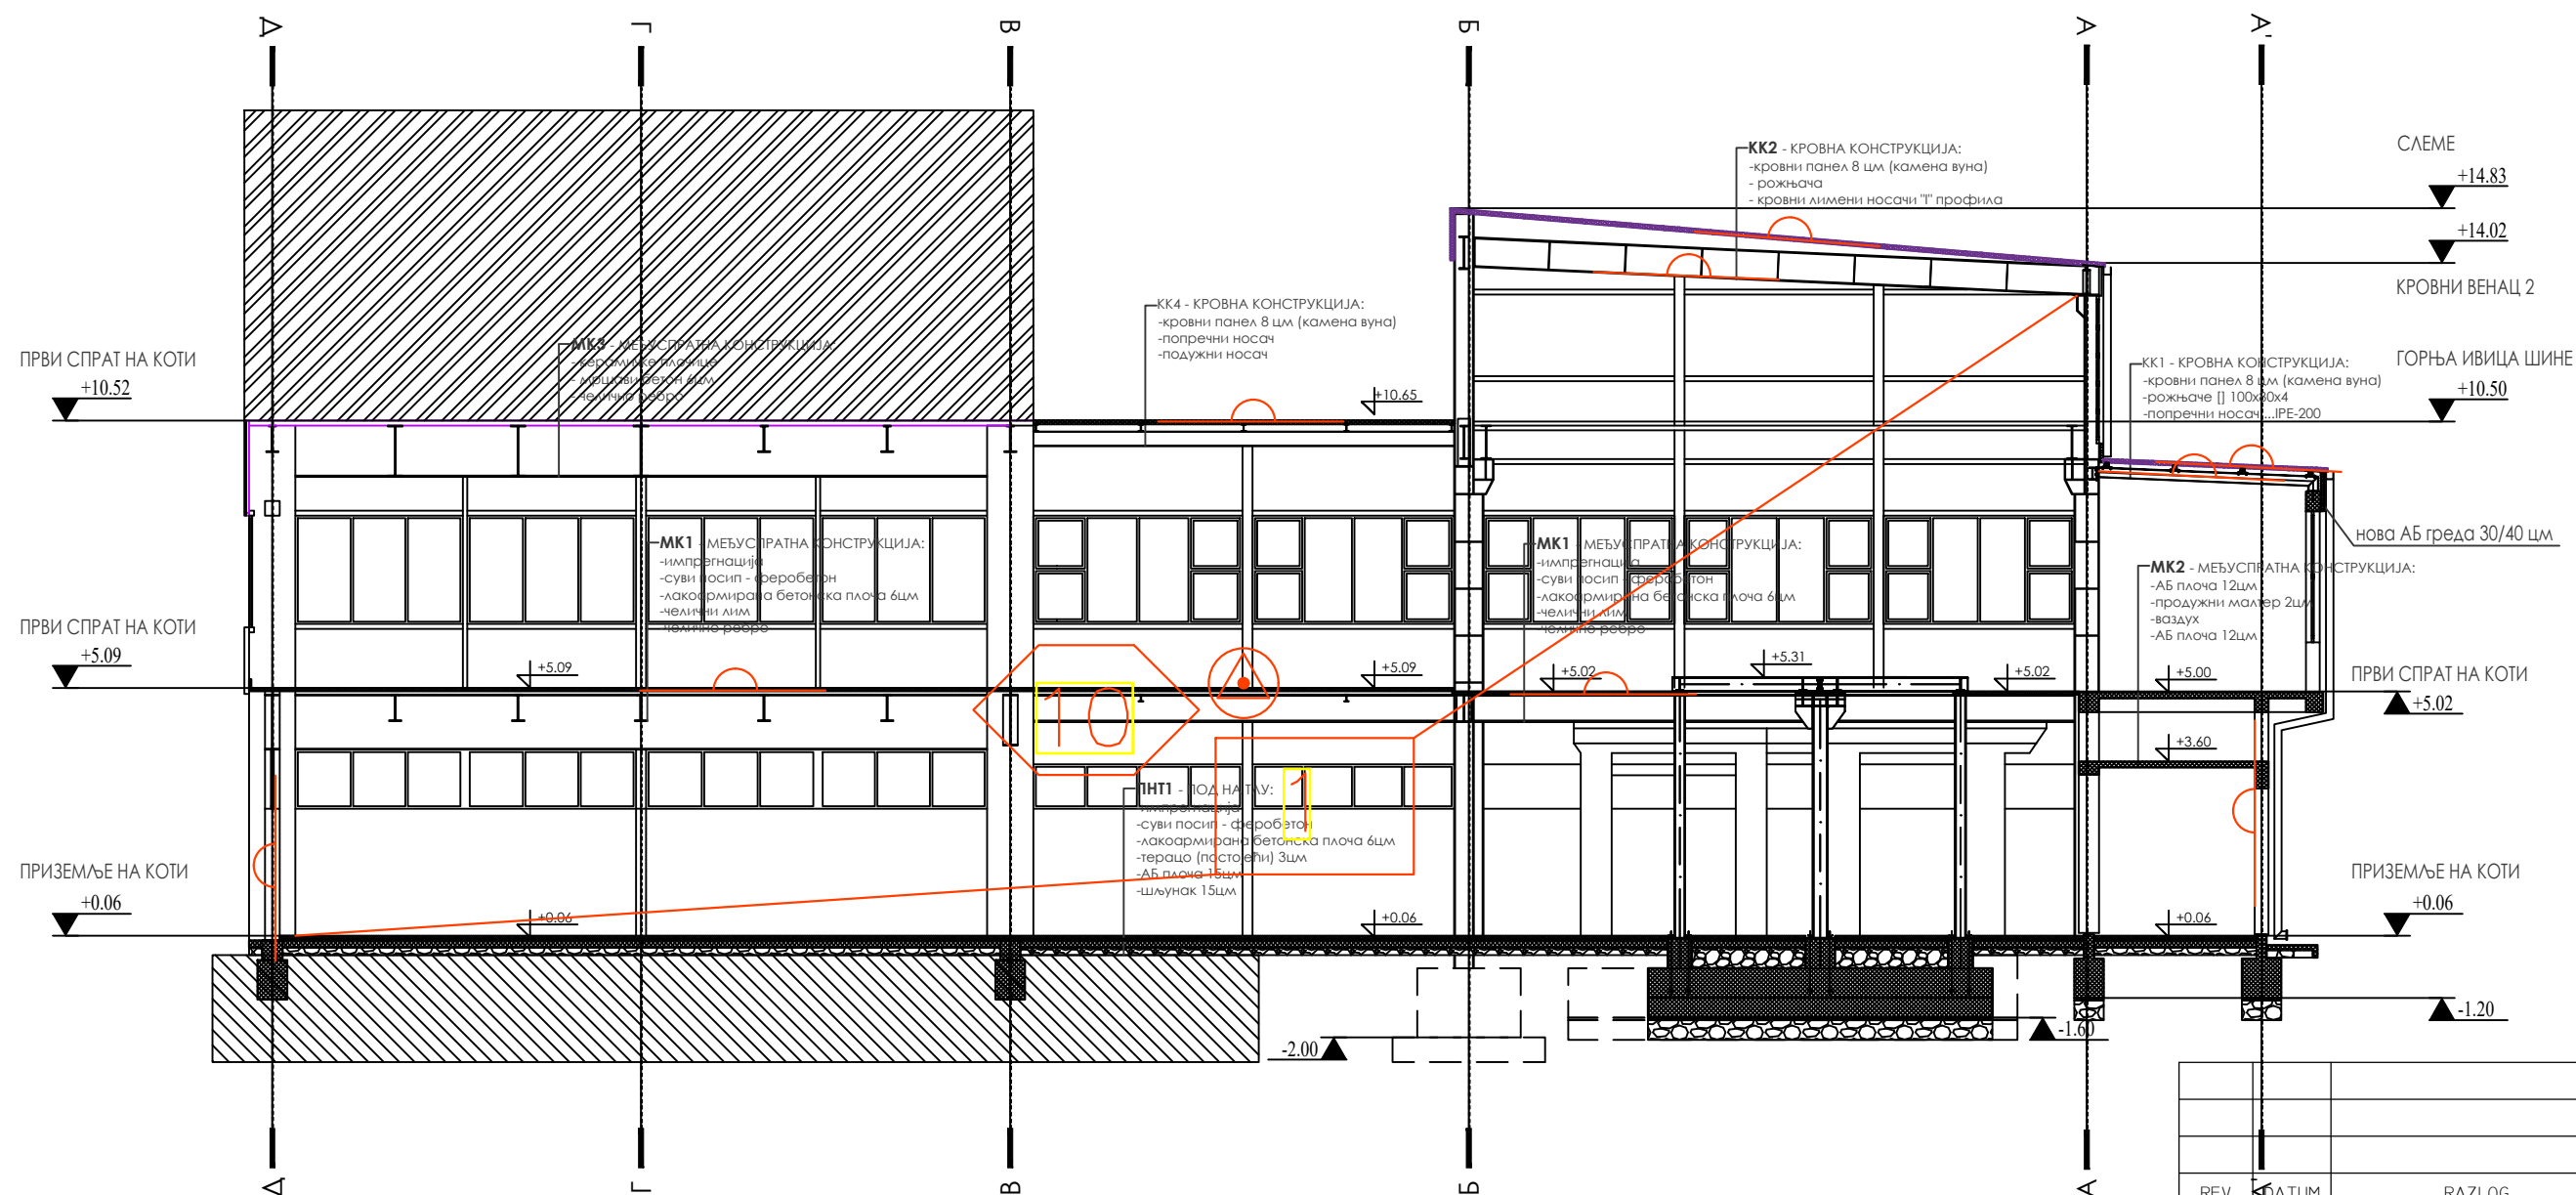

LEGENDA

- a Broj požarnog sektora
- b Broj osoba u objektu
- Zidovi i međuspratne konstrukcije SOP 1,0h
- ∩— Vrata, prozori, poklopci SOP 0,5h
- ◇— Stubovi SOP 0,5h

REV	DATUM	RAZLOG	PROJEKTANT	ODOBRIO
ELSA GROUP ELECTRO LIGHTING SAFETY				
Investitor	D.O.O. "ENERGETIKA" Prvoslava Rakovića 4a, Kragujevac			
Objekat	Kotlarnica "Zastava" Ulica Prvoslava Rakovića 4a, Kragujevac k.p. br. 7405/12, K.O. Kragujevac			
Sadržaj	Presek objekta			
Projektant	Darko Lukić, dipl.inž.el.			
Br. projekta	Faza	Elaborat	Datum	12.2021.
EZP-21287	Razmera	1:150	Br. crt.	5