



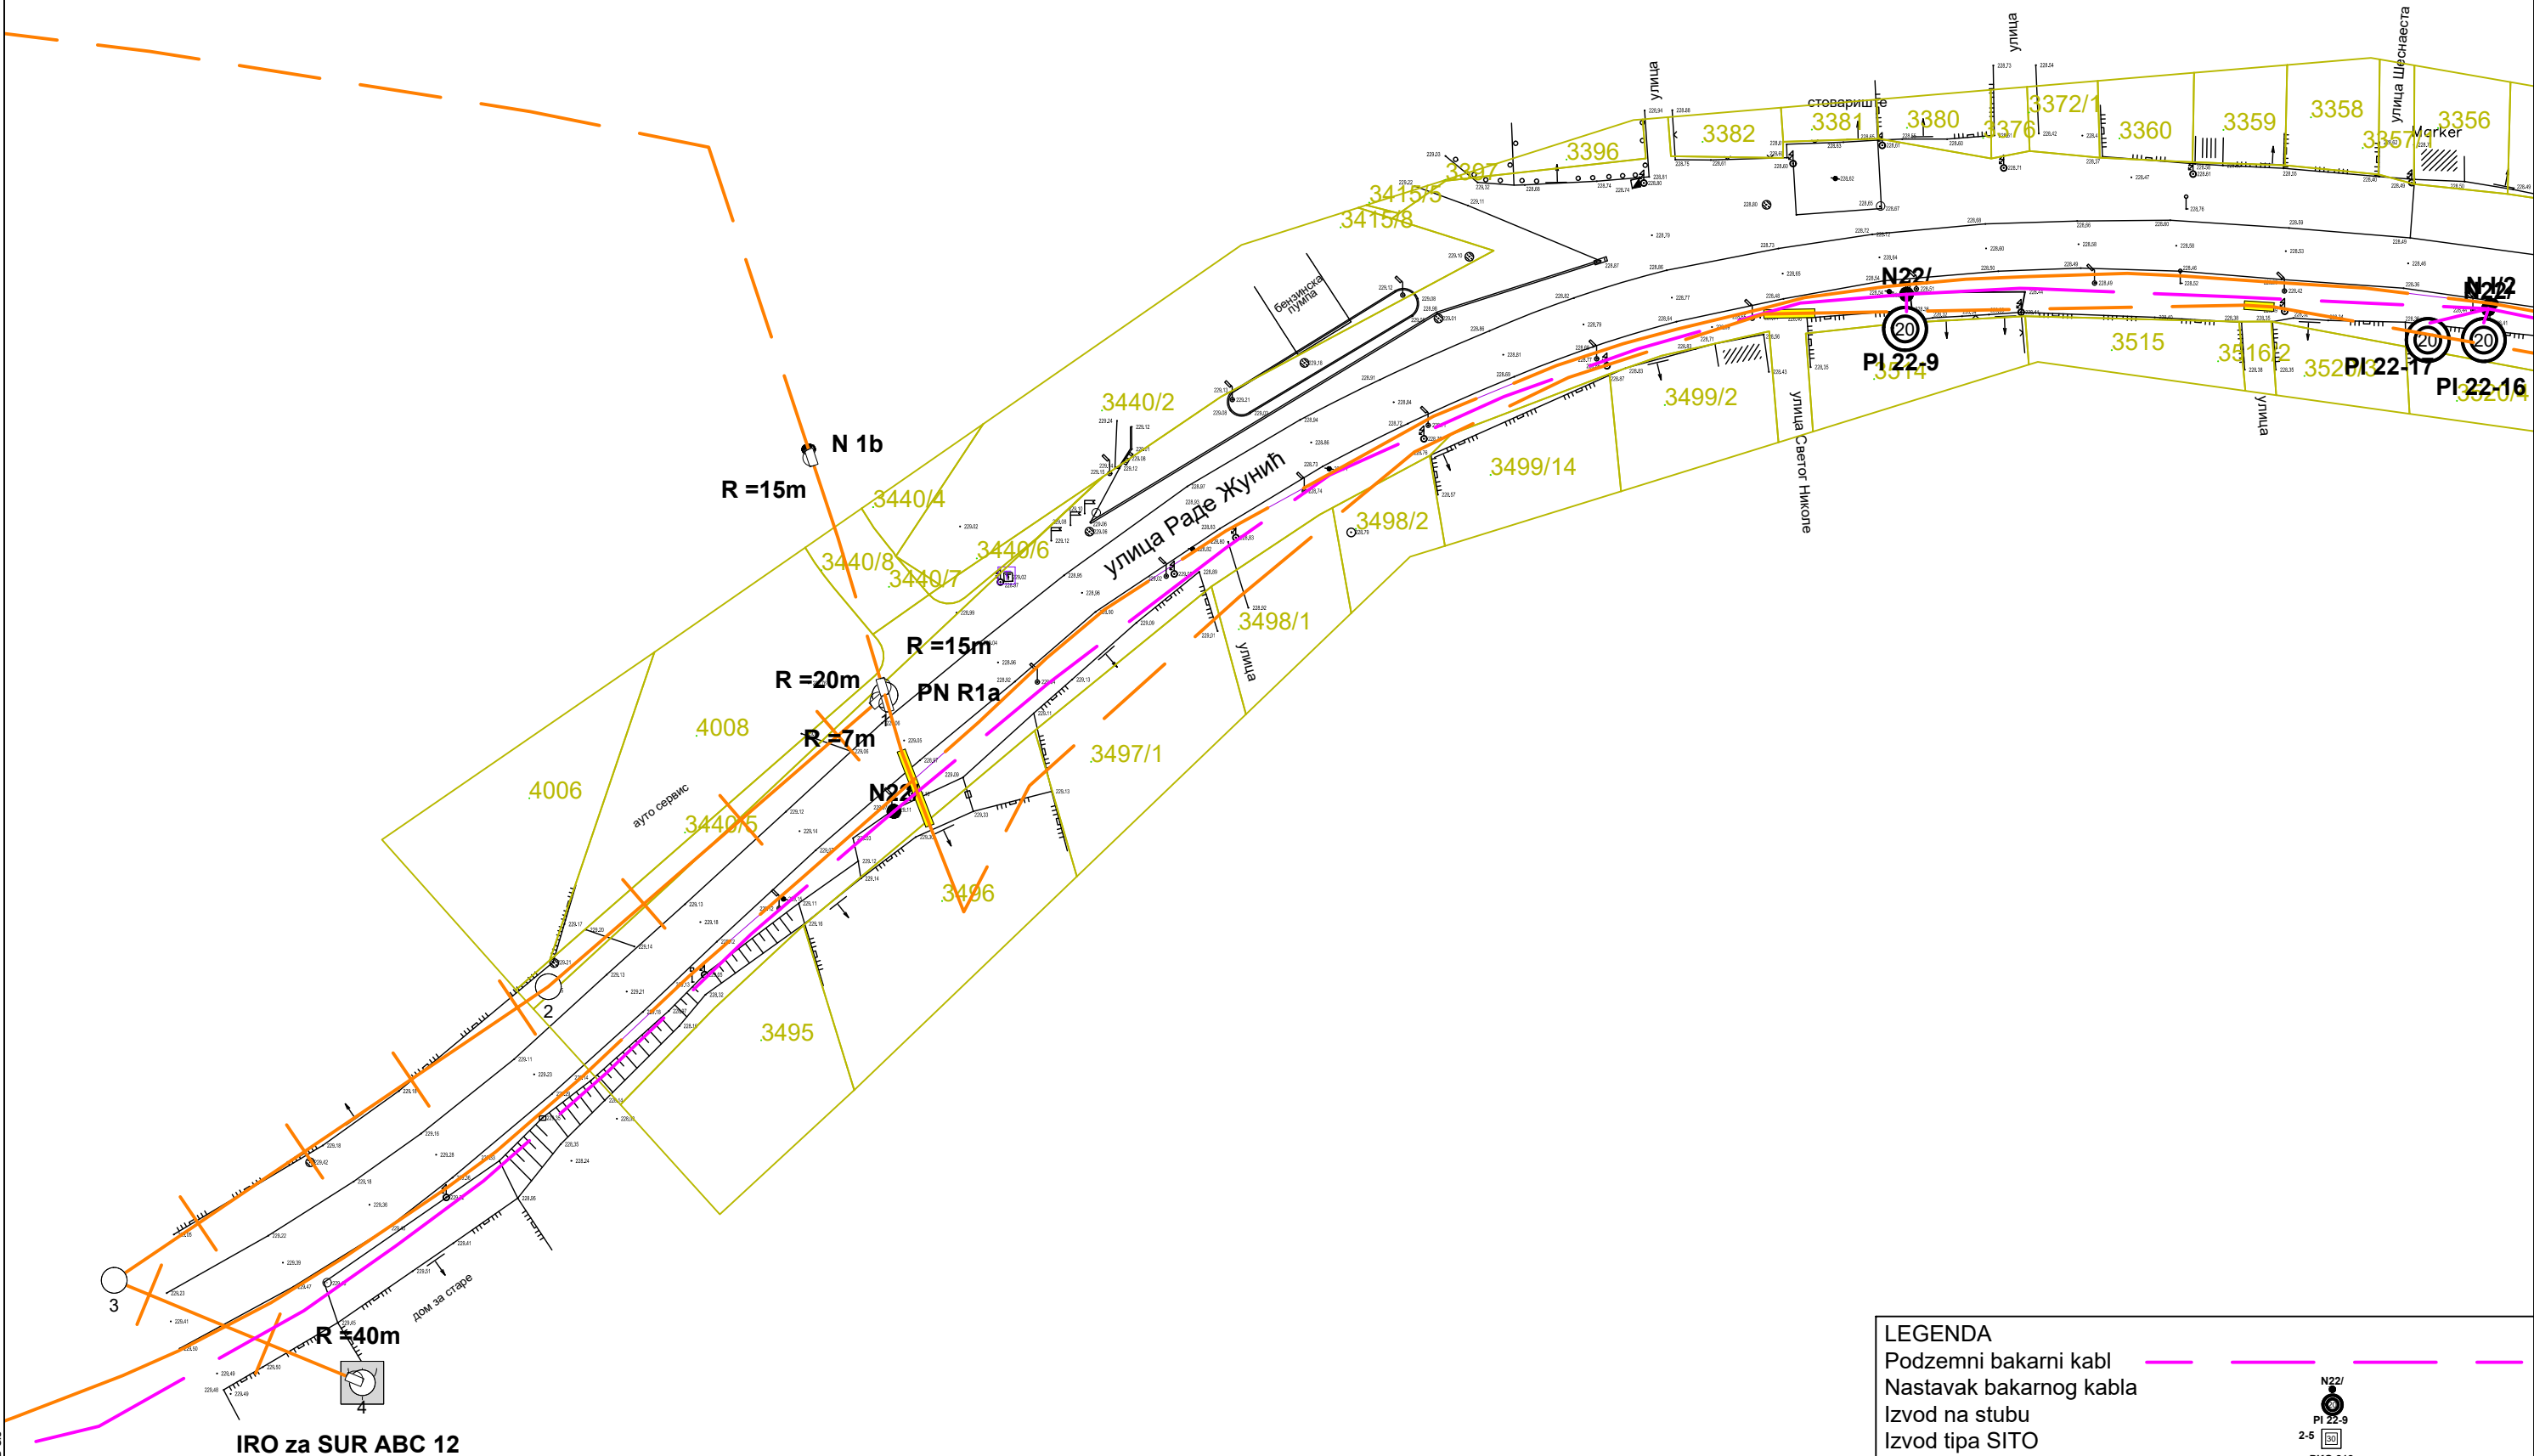


LEGENDA

- Podzemni bakarni kabl
- Nastavak bakarnog kabla
- Izvod na stubu
- Izvod tipa SITO
- Kablovsko okno
- Podzemni optički kabl
- Nadzemni optički kabl
- Rezerva optičkog kabla
- Nastavak optičkog kabla
- Cev za prelaz

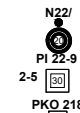

R =15m


PN R1a

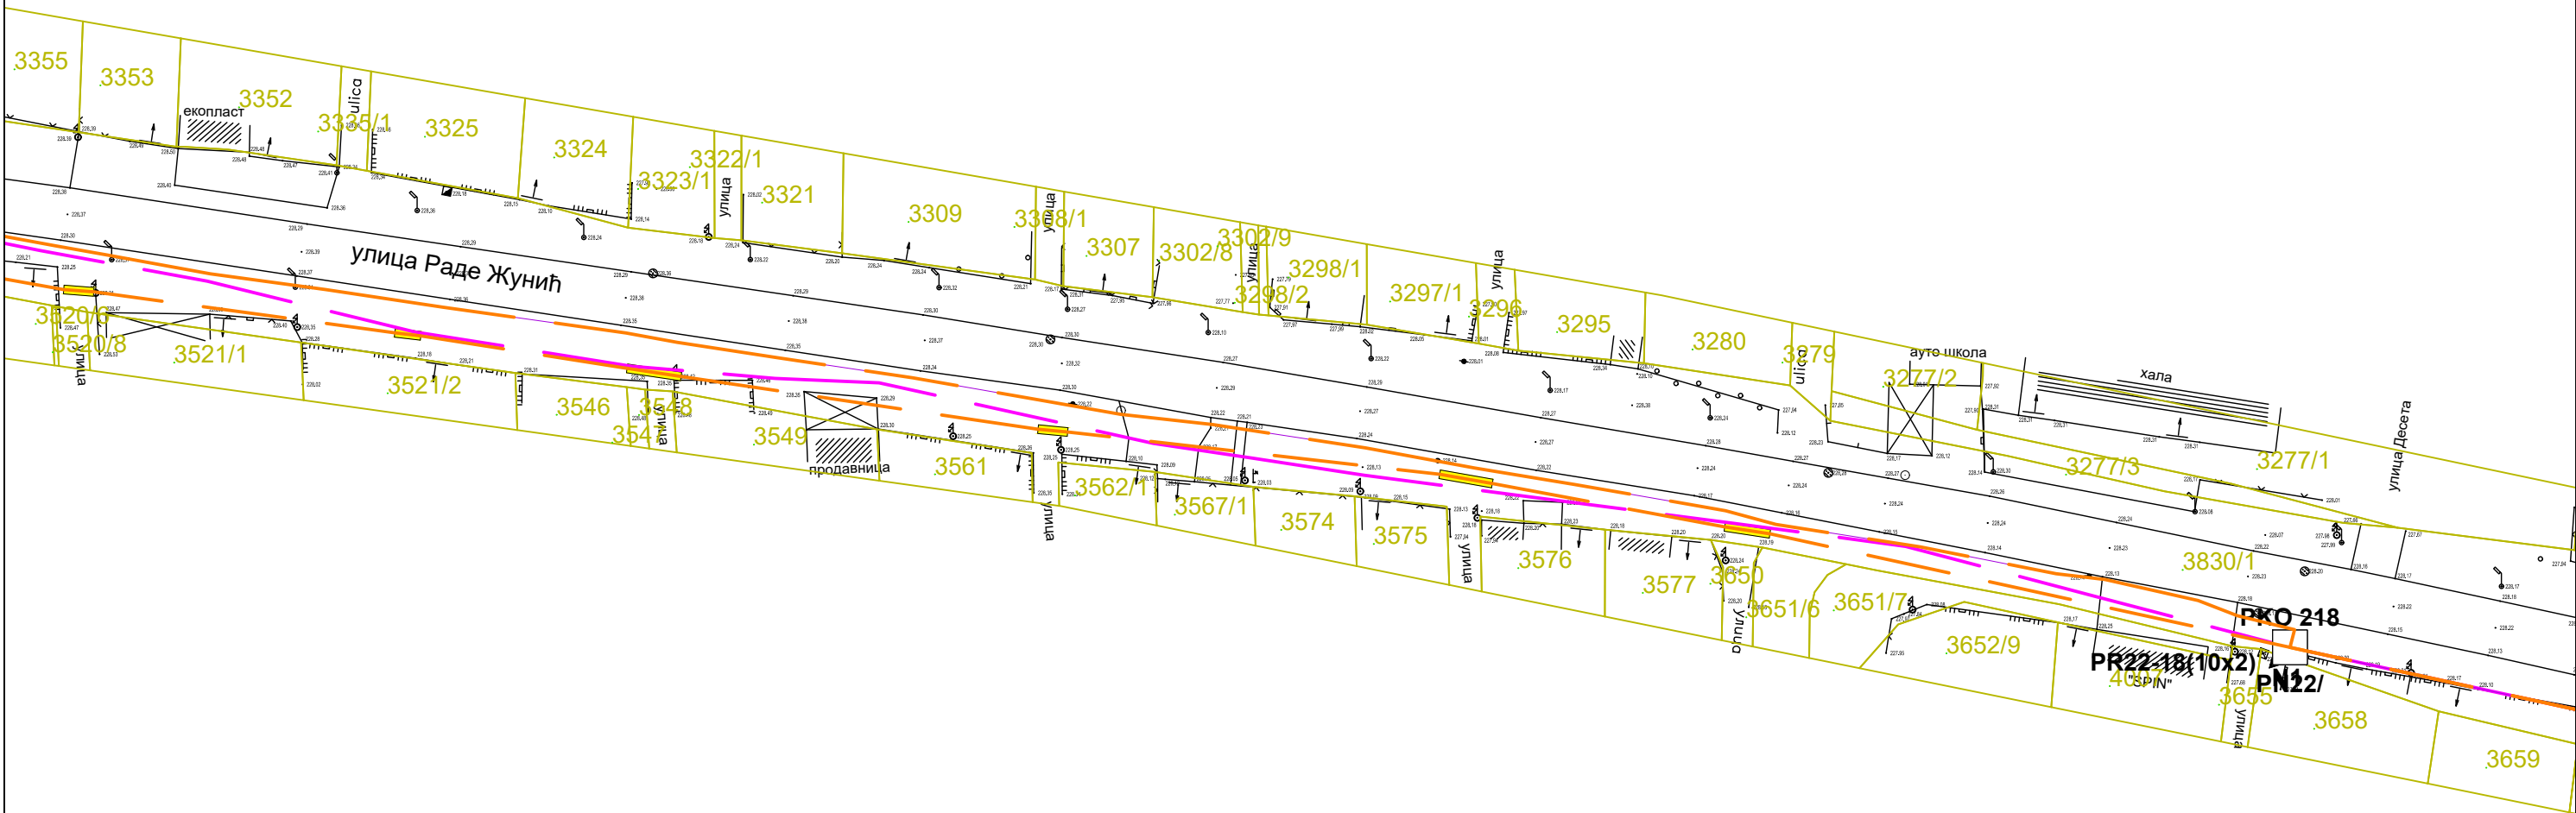

LEGENDA

- Podzemni bakarni kabl
- Nastavak bakarnog kabla
- Izvod na stubu
- Izvod tipa SITO
- Kablovsko okno
- Podzemni optički kabl
- Nadzemni optički kabl
- Rezerva optičkog kabla
- Nastavak optičkog kabla
- Cev za prelaz



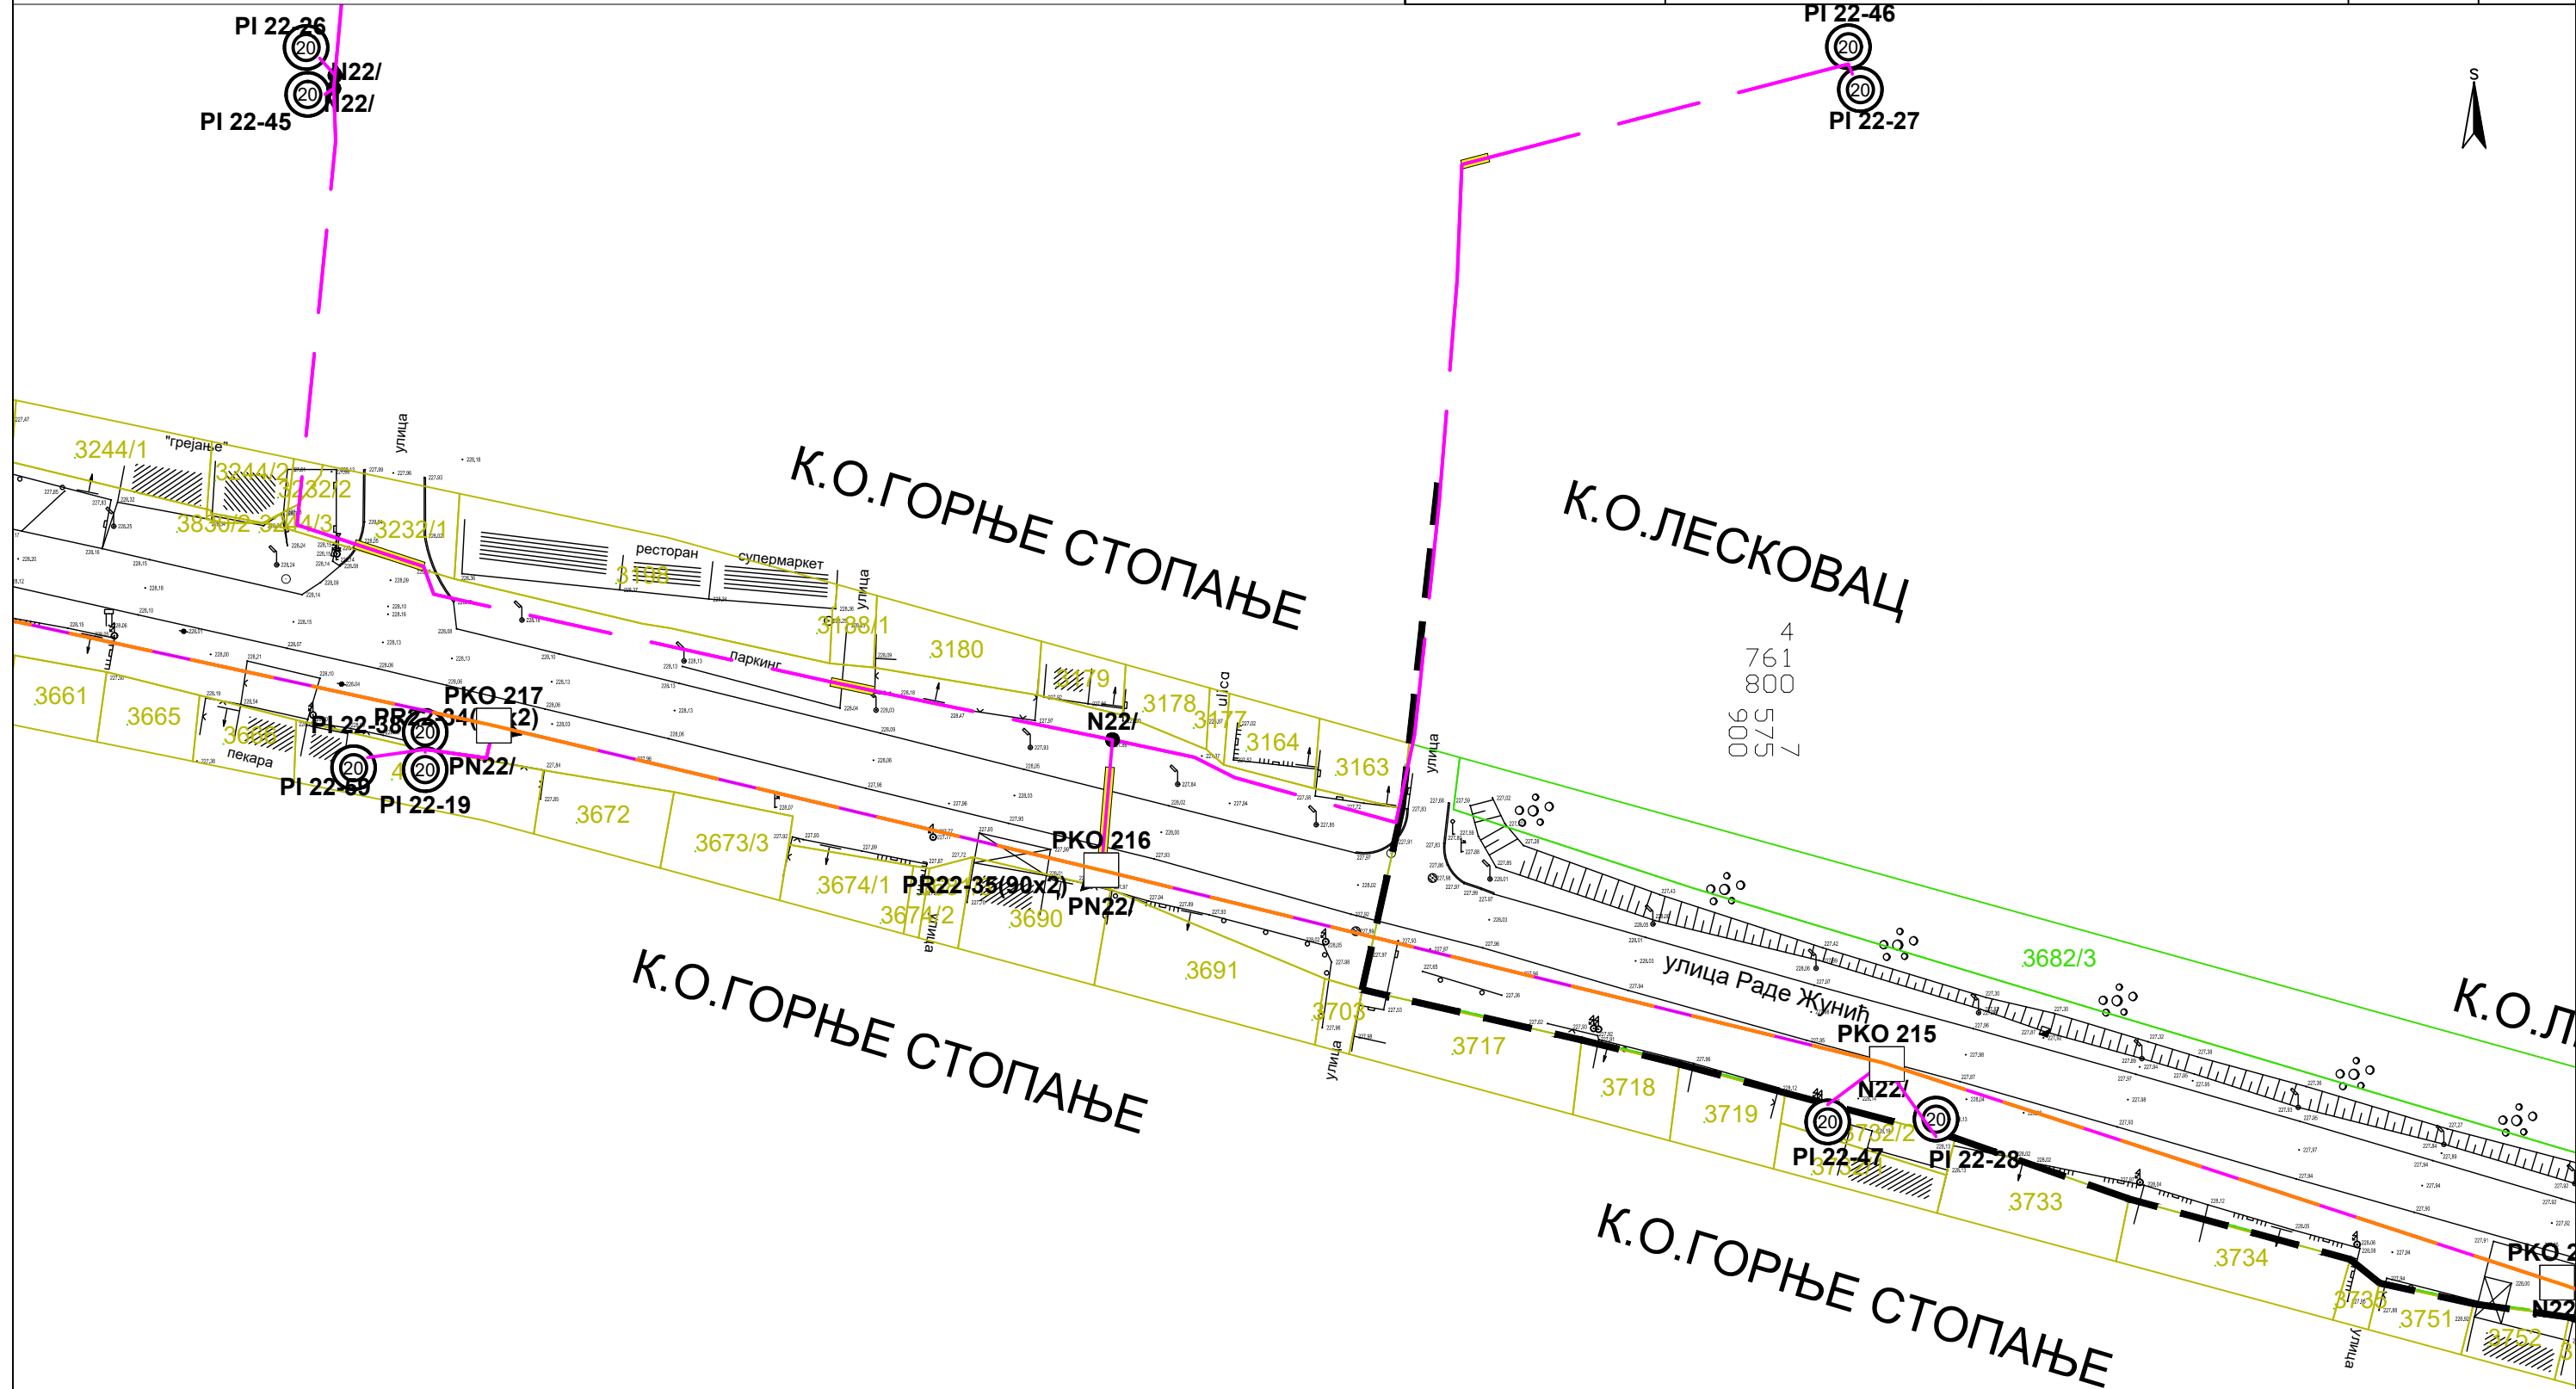

LEGENDA

Podzemni bakarni kabl
Nastavak bakarnog kabla
Izvod na stubu
Izvod tipa SITO
Kablovsko okno
Podzemni optički kabl
Nadzemni optički kabl
Rezerva optičkog kabla
Nastavak optičkog kabla
Cev za prelaz

