



Postojeća
PK "Karaman
greben"

Rezervoar
"Karaman greben"
 $V = 2 \times 500 \text{ m}^3$
 $K_v = 1790 \text{ mm}$
 $K_d = 1785 \text{ mm}$

OGRADA

PRIKAZ MIKROLOKACIJE
REZERVOARA "KARAMAN
GREBEN" R=1:250

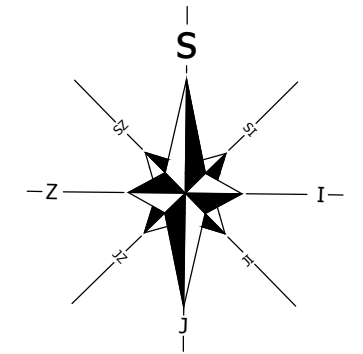

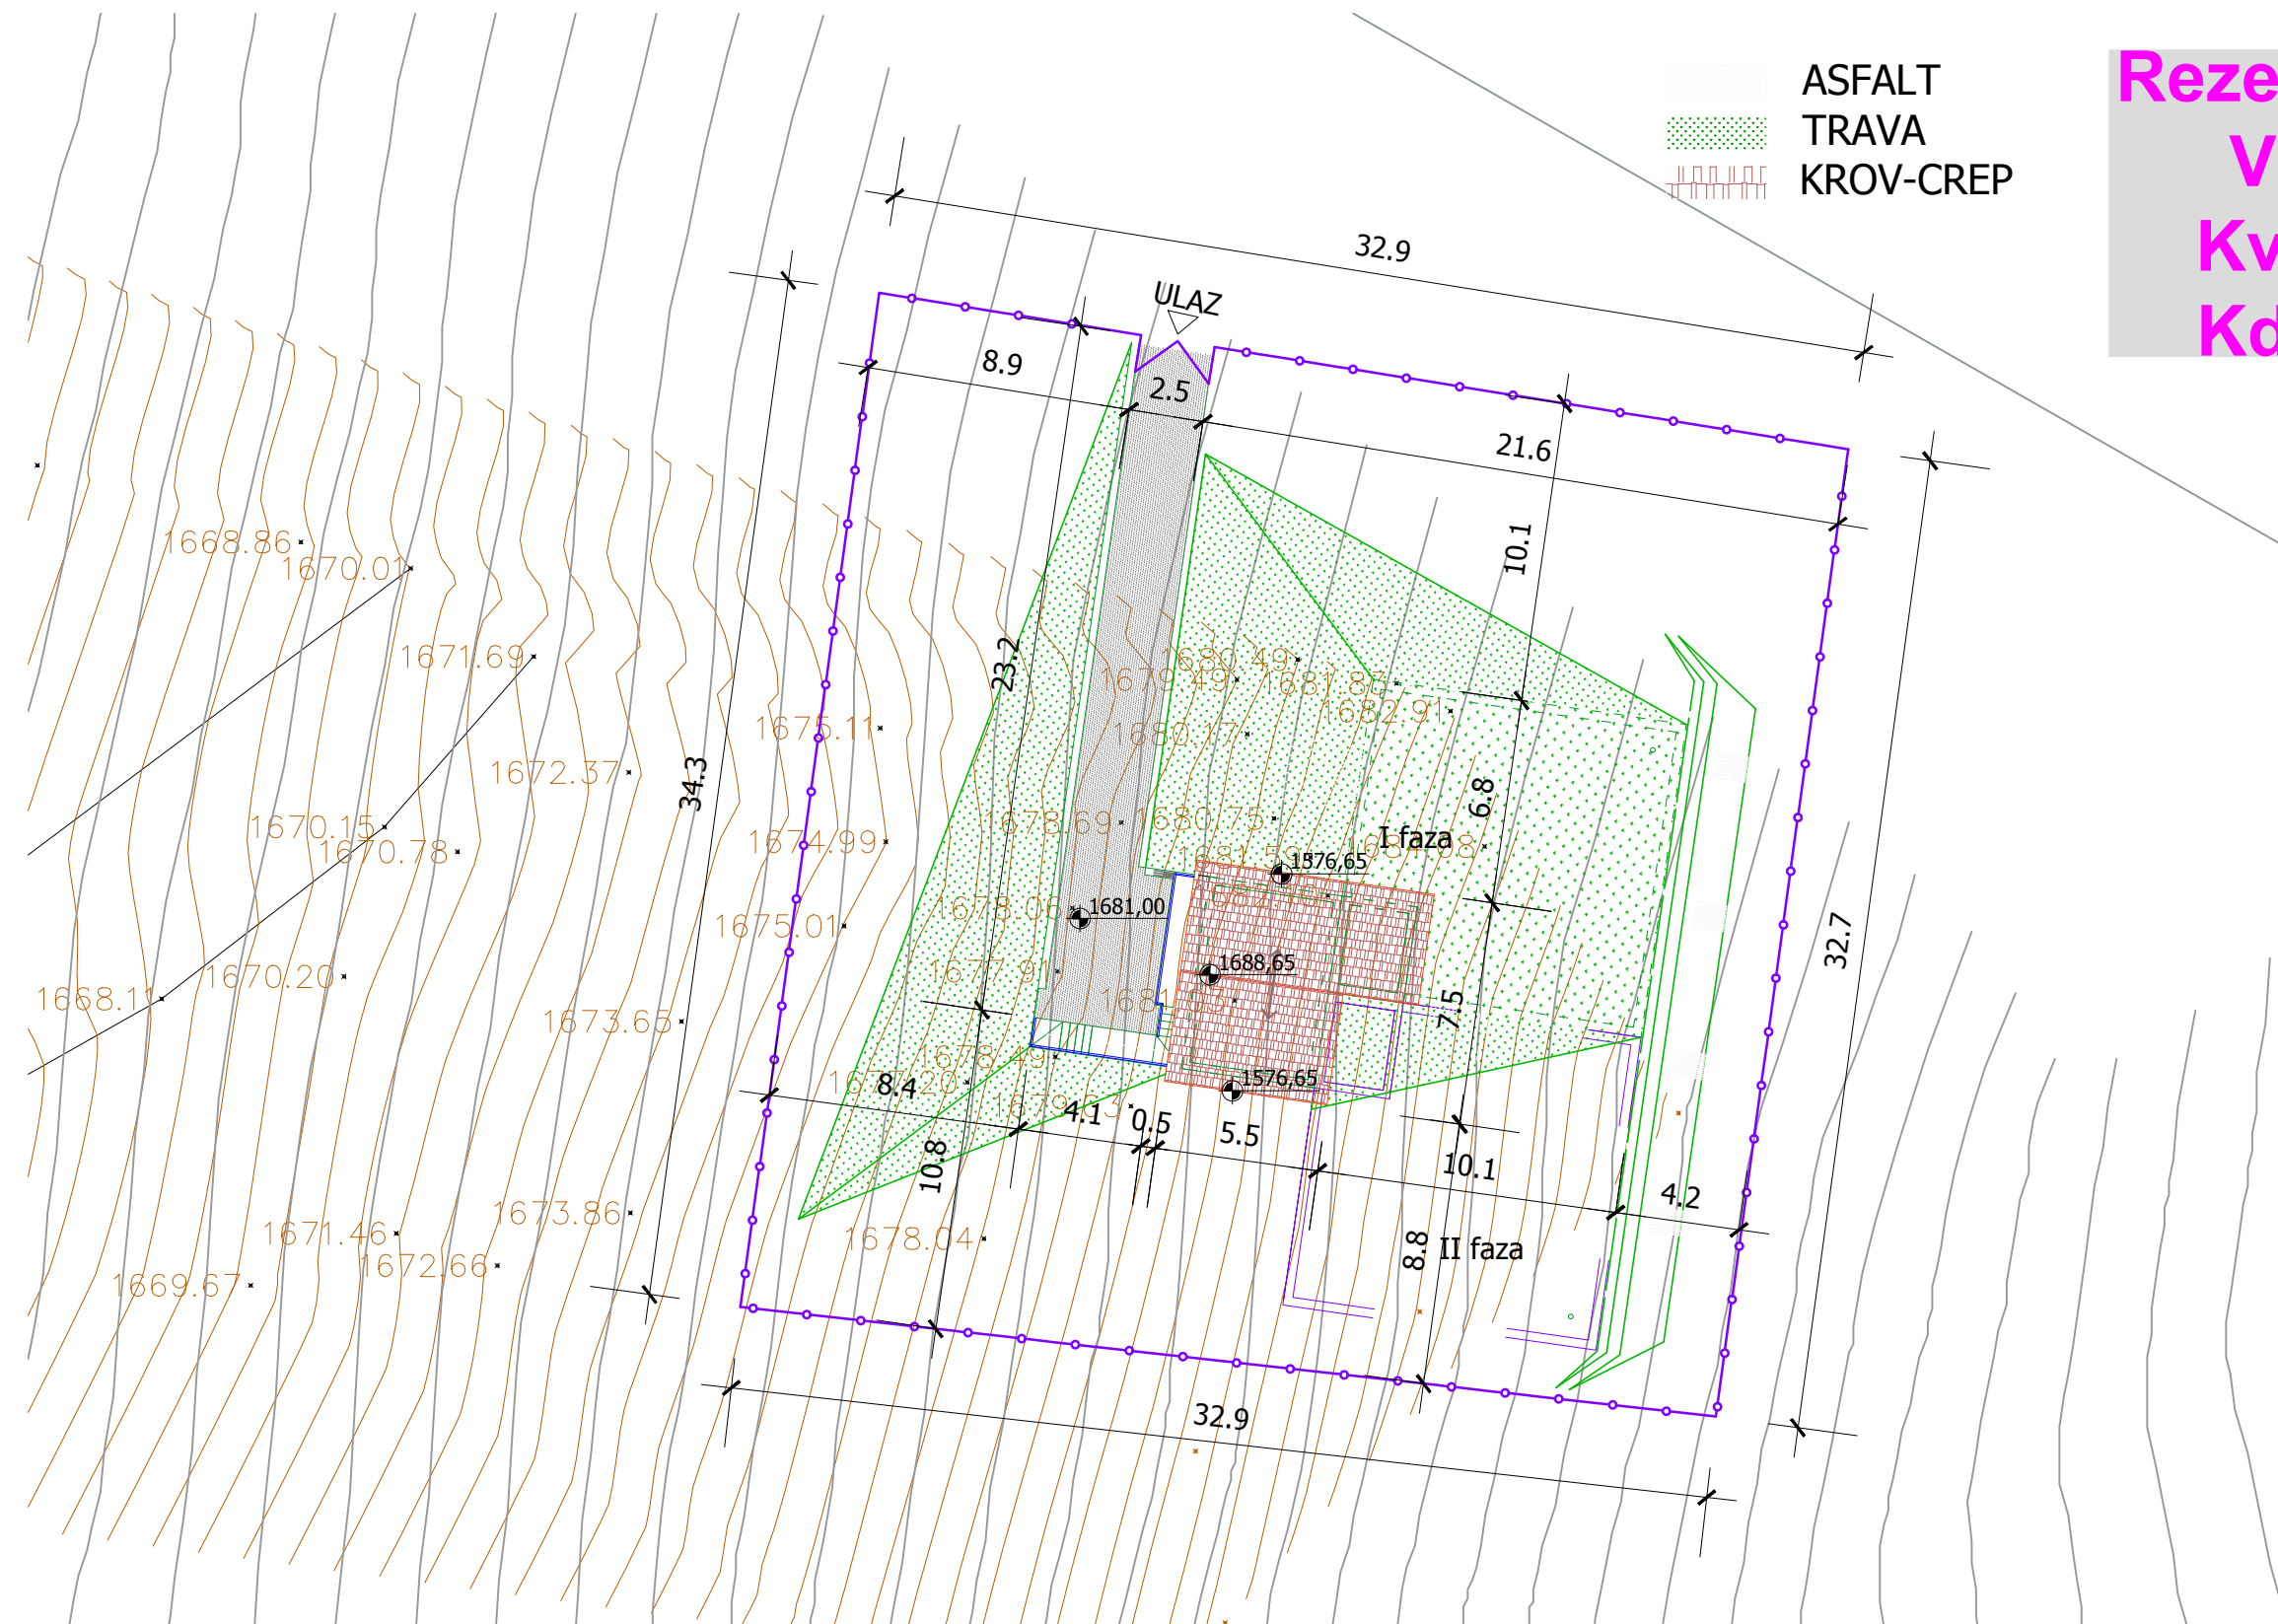


PRIKAZ MIKROLOKACIJE
REZERVOARA "TRESKA"
R=1:250

Rezervoar Krst
 $V = 2 \times 250 \text{ m}^3$
 $K_v = 1525 \text{ mm}$
 $K_d = 1520 \text{ mm}$

ASFALT
TRAVA
KROV-CREP


PRIKAZ MIKROLOKACIJE
REZERVOARA "KRST"
 $R=1:250$

Prekidna komora
Krst 2
Kv=1675mm

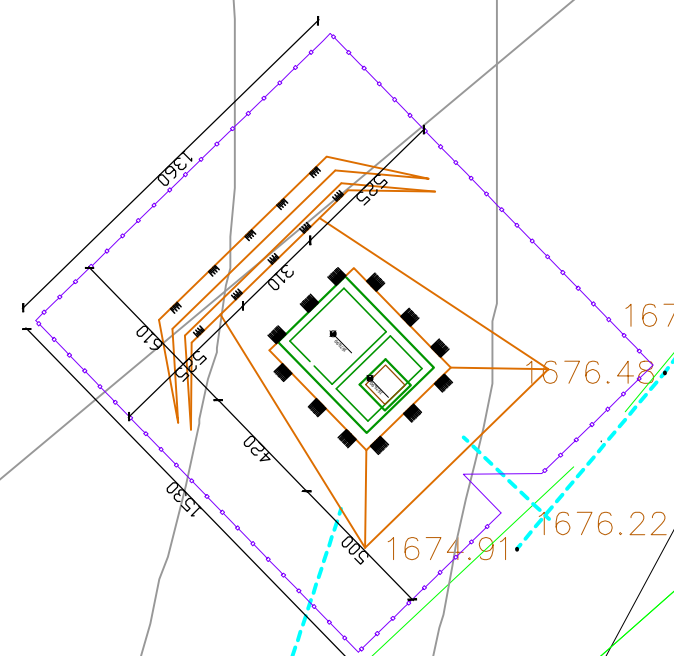

PRIKAZ MIKROLOKACIJE
PREKIDNE KOMORE KRST 2
R=1:250

**Prekidna komora
Krst 3
Kv=1600mm**

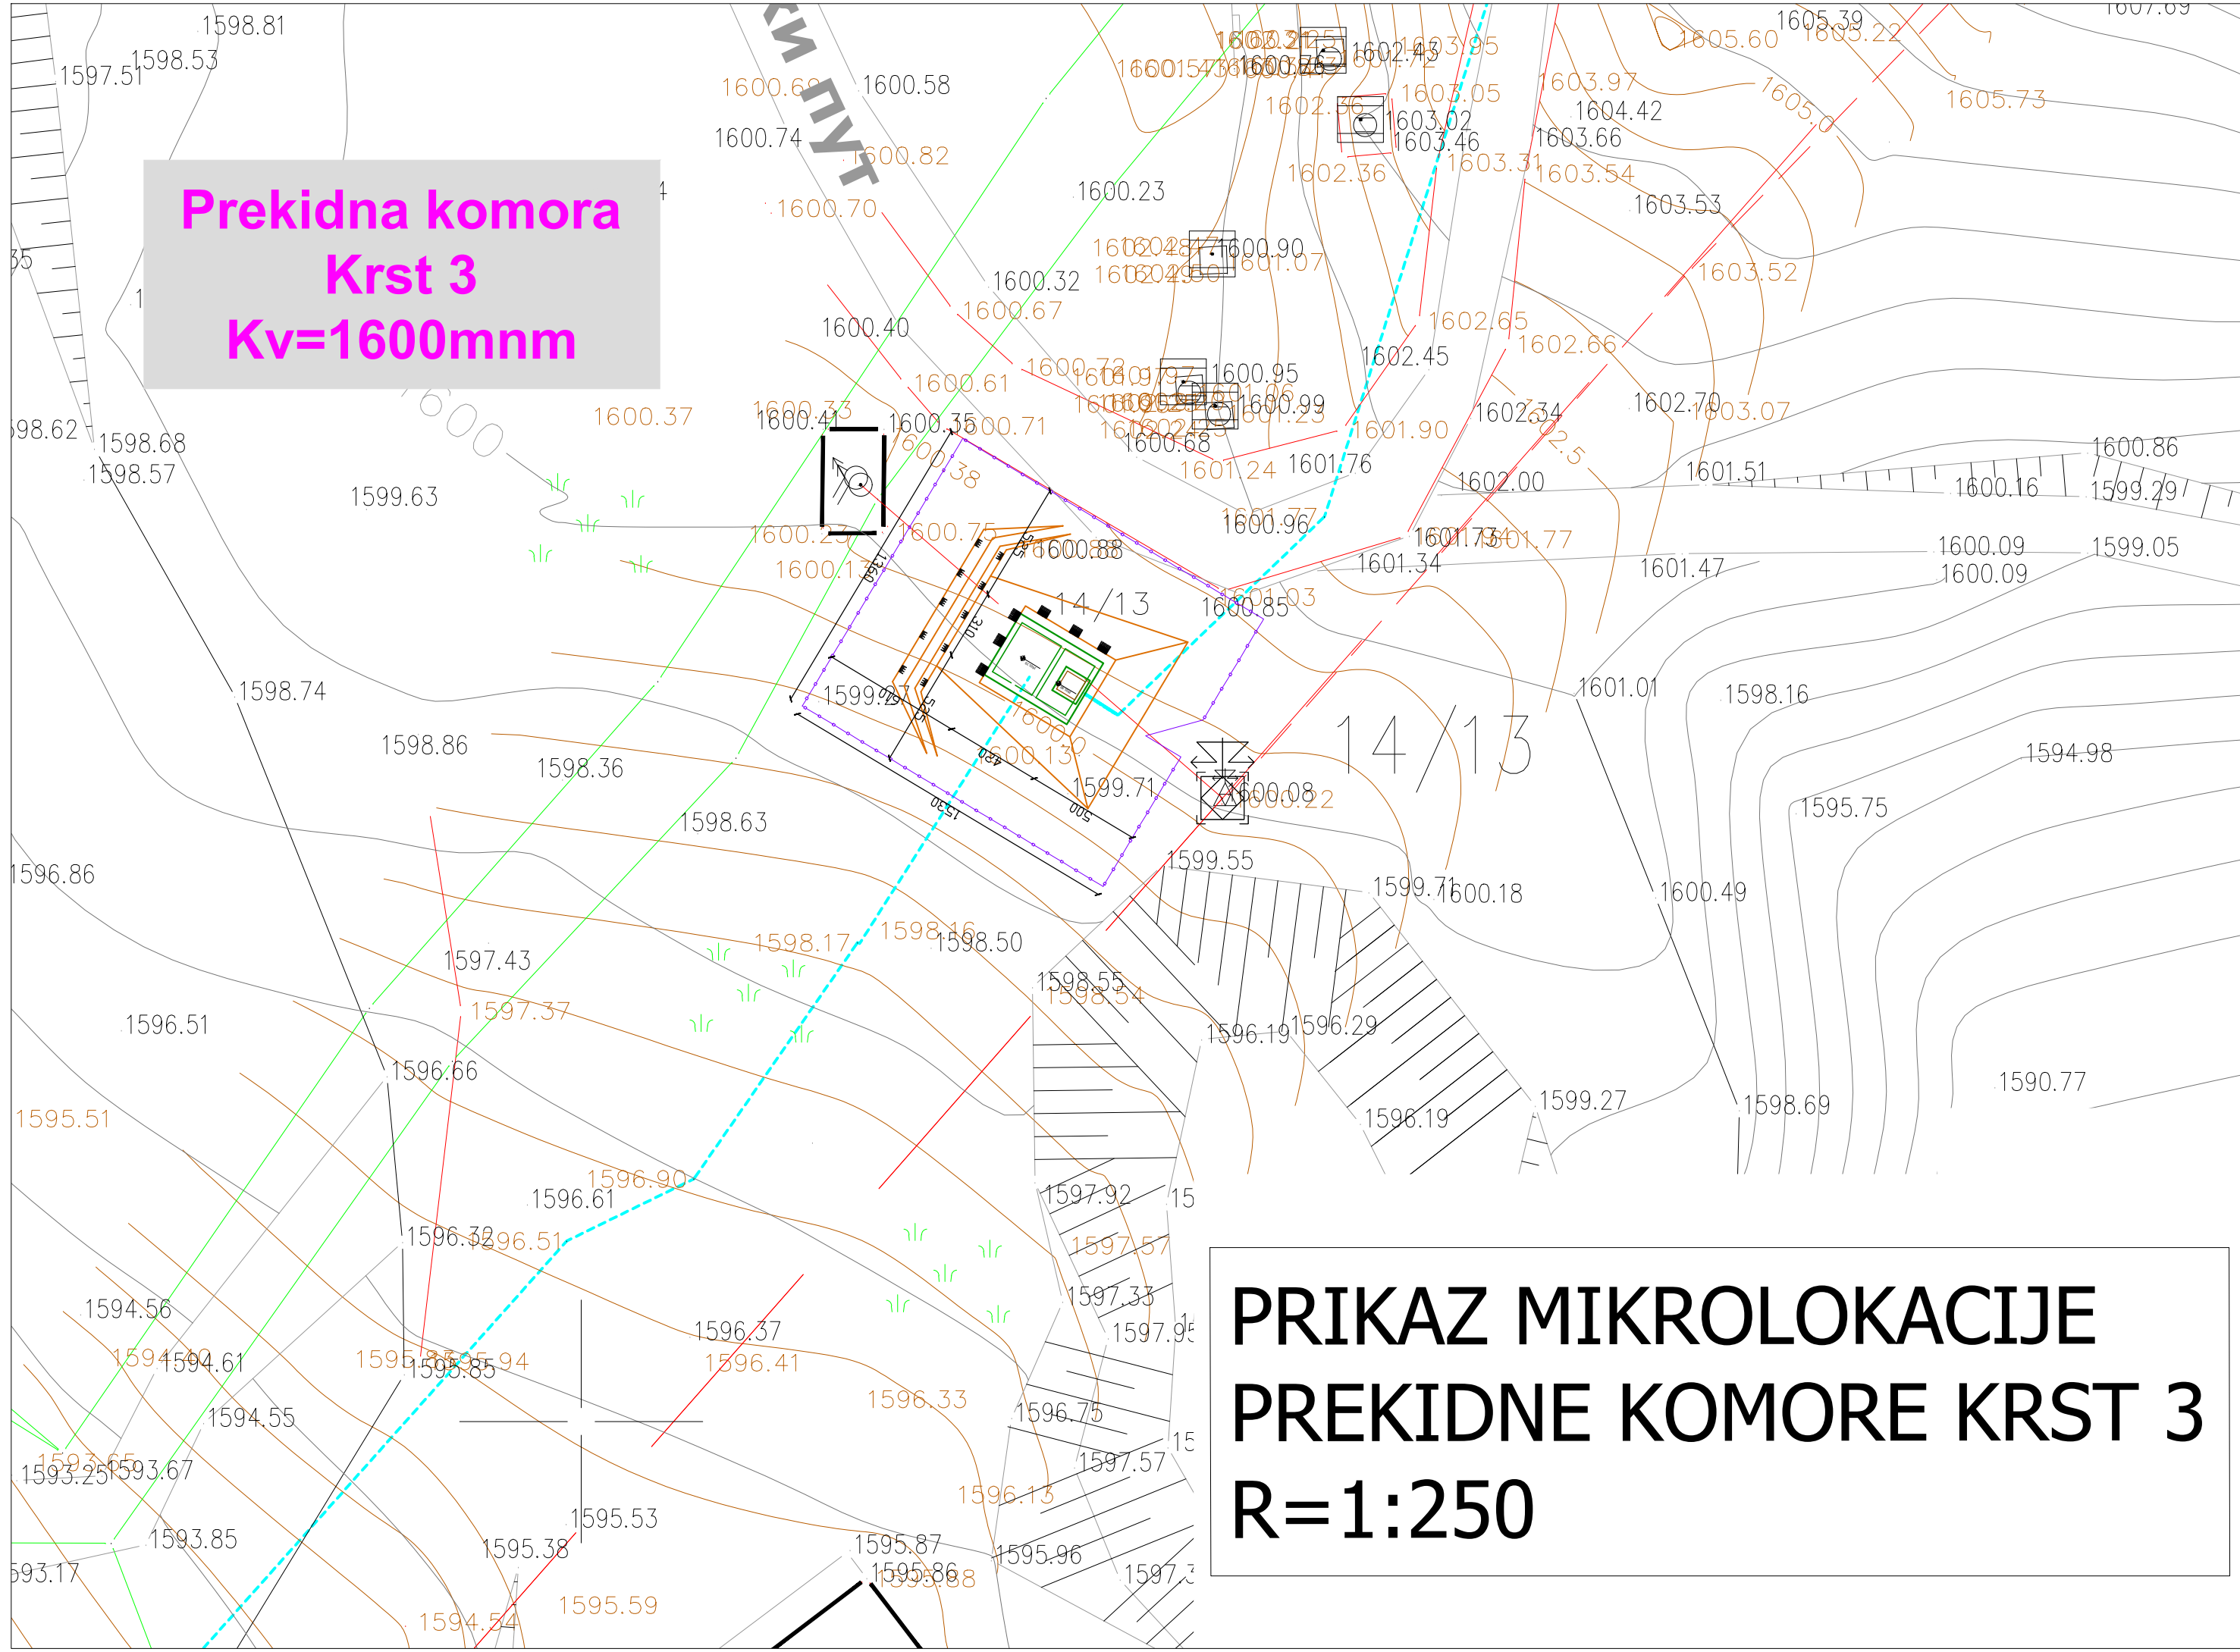

**PRIKAZ MIKROLOKACIJE
PREKIDNE KOMORE KRST 3
R=1:250**