


OSNOVA PRIZEMLJA

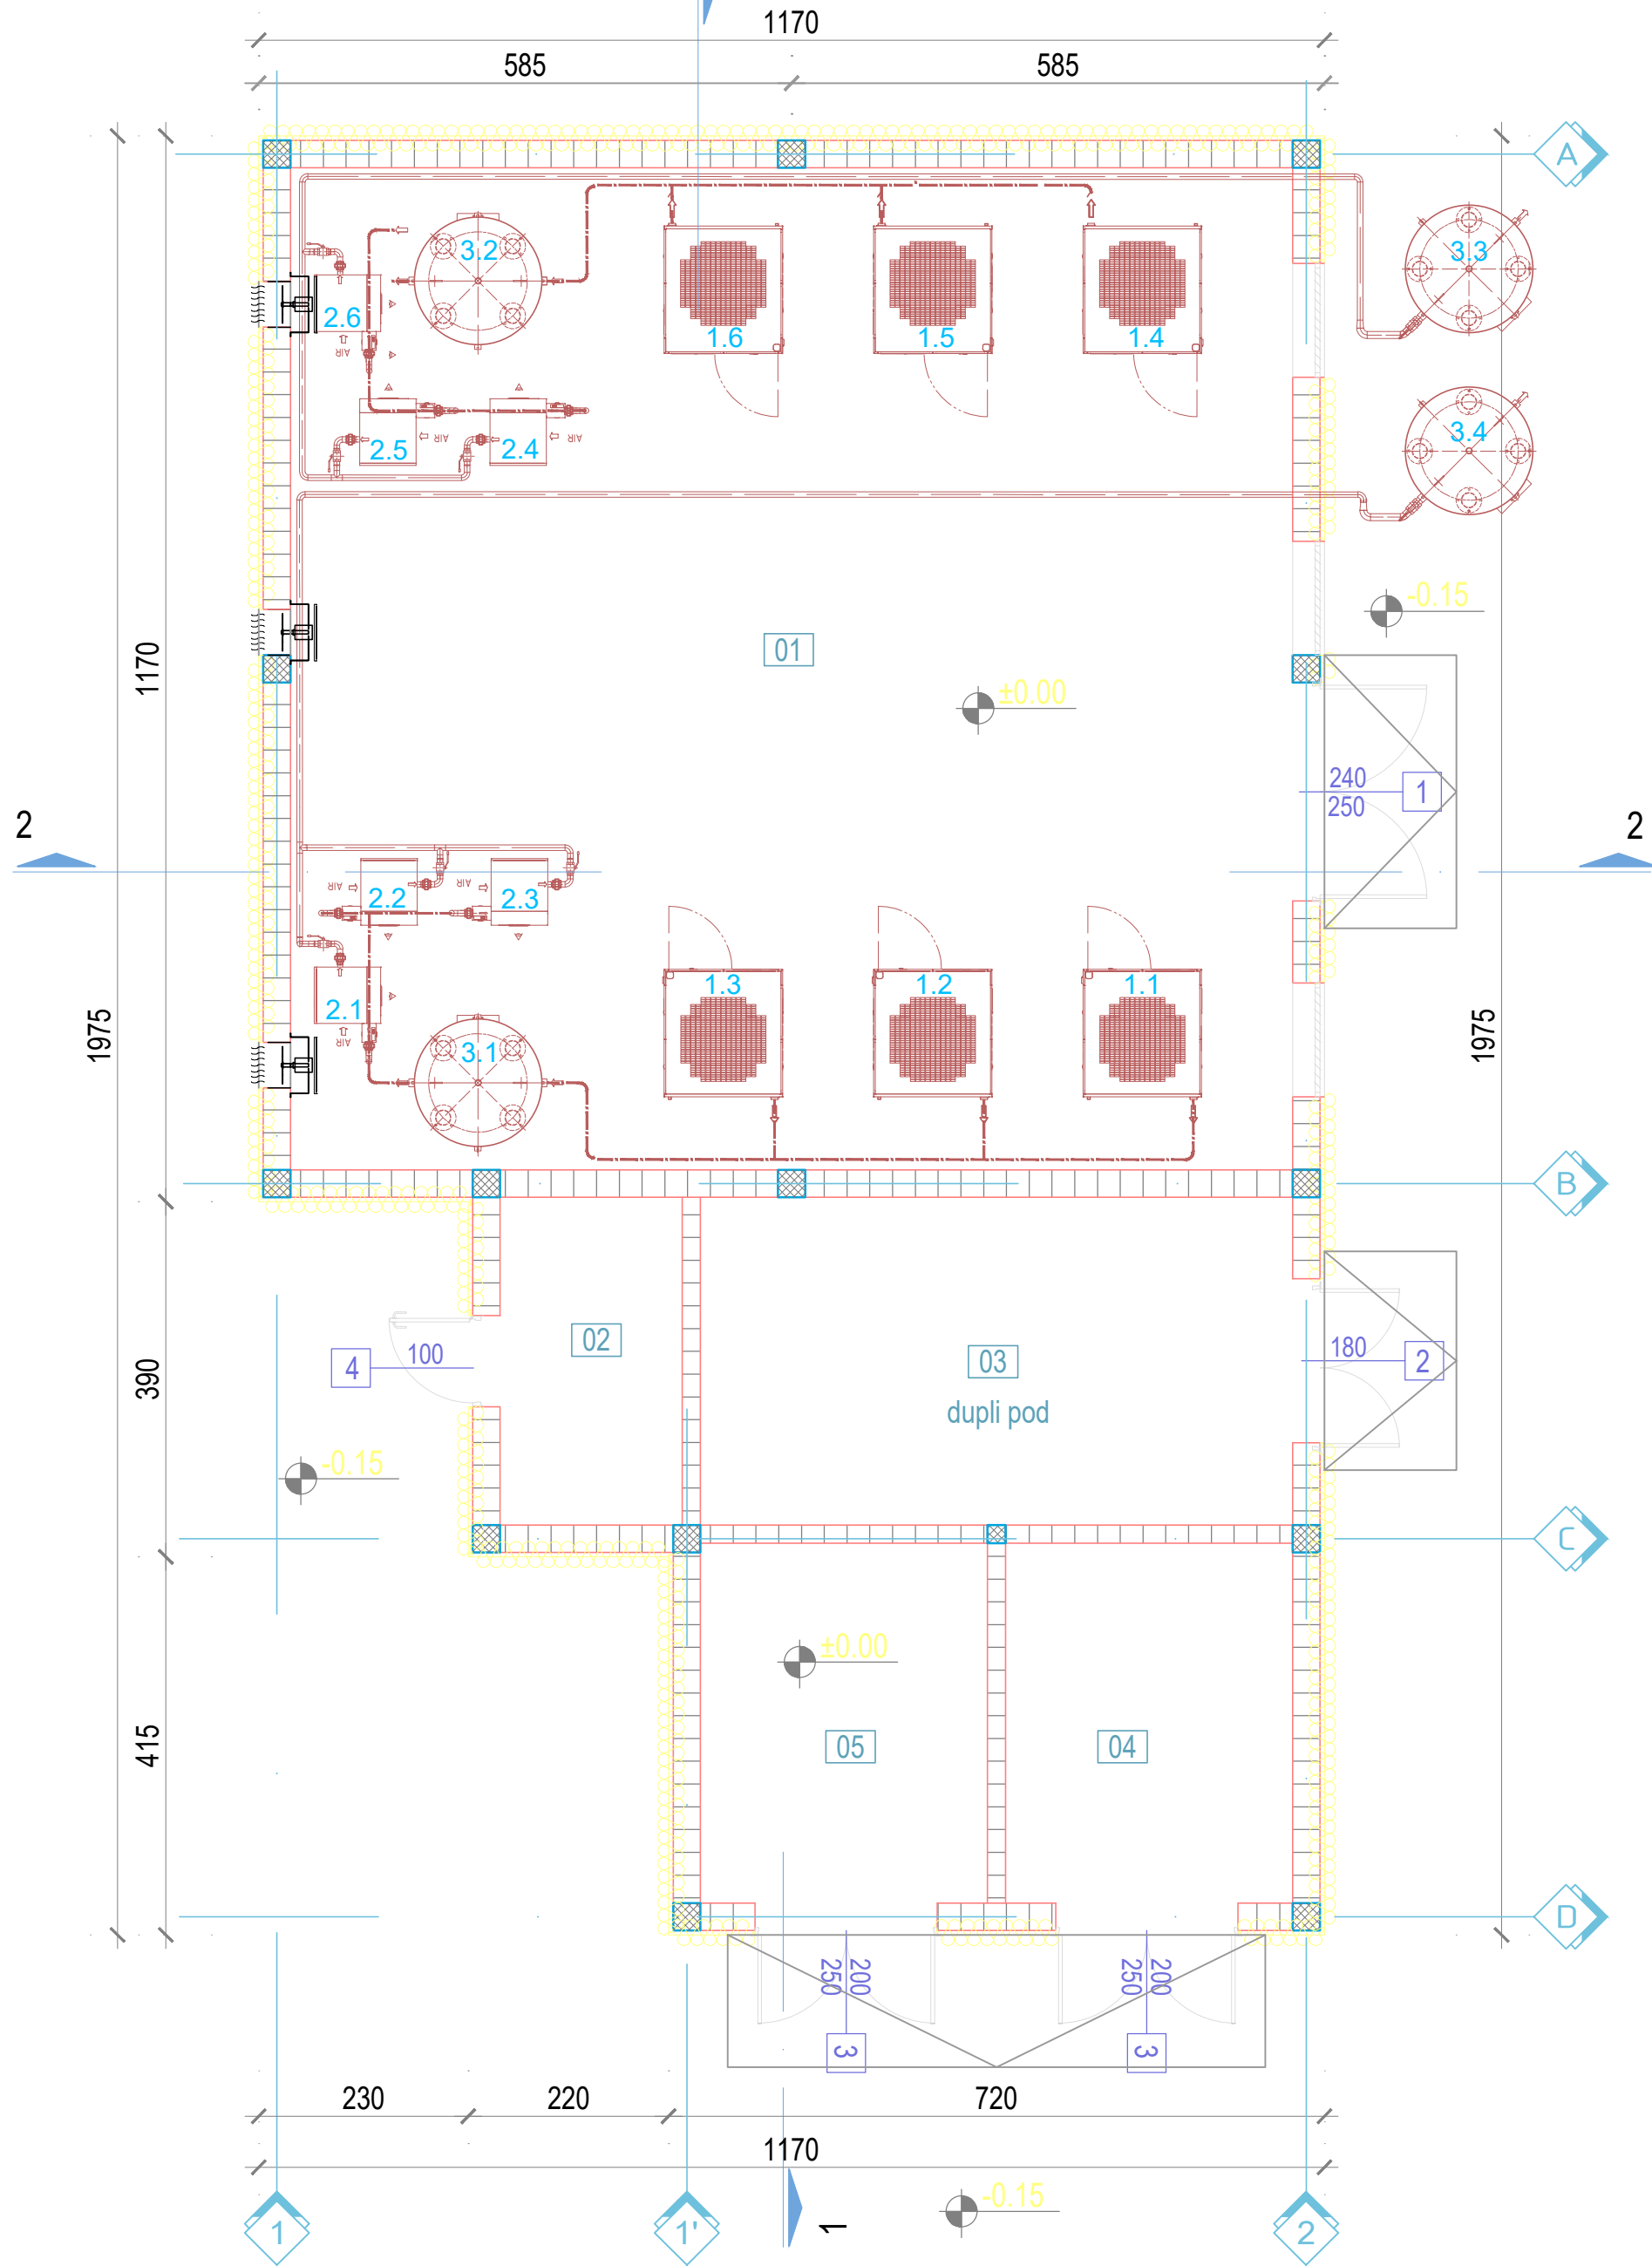

PREGLED NETO POVRŠINA PRIZEMLJA / LEGEND OF ROOMS

Redni broj Room No.	Naziv prostorije Room name	P(m2)
01	KOMPRESORSKA STANICA	121.00
02	PROSTORIJA OPERATERA	7.20
03	NISKONAPONSKI RAZVOD	23.40
04	TRANSFORMATOR 1	12.44
05	TRANSFORMATOR 2	12.44

UKUPNA NETO POVRŠINA PRIZEMLJA 176.48m2

BRUTO POVRŠINA PRIZEMLJA 203.43m2


Redni broj Room No.	Naziv prostorije Room name	Broj jedinica
1.1 - 1.6	KOMPRESORI	6
2.1 - 2.6	SUŠAČI VAZDUHA	6
3.1 - 3.4	POSUDE ZA SKLADISTENJE KOMPRIMOVANOG VAZDUHA	4

NAPOMENA:


DIMENZIJE NA CRTEŽU SU U CENTIMETRIMA




		---		---		---					
REV.		Opis revizije / Revision description				Datum/Date		Crtao/Drawn		Overio/Appr.	
delta inženjering				Ime i prezime / Name		Paraf/Sign.		Investitor: Client:		Javno preduzeće „Elektroprivreda Srbije“ ul. Balkanska br 13, Beograd	
		Odg. projektant: Respon. designer		Vladimir Živković Mast. Inž. Maš.							
		Licenca odg. proj.: Res. des. license		610 I 00320							
		Vrsta teh. dok.: Project type:		IDP: IDejni Projekat							
		Datum: Date:		April 2022.		Projekcija: Projection:					
www.deltainzenjering.rs				Mašinske instalacije							
Razmera: Scale:		Naziv crteža: Drawing name:				Crtež broj: Drawing number:				Listod: Pageof:	
1:7		DISPOZICIJA OPREME U KOMPRESORSKOJ STANICI				31/20-1-IDP- 6.1-23				1/1	
										Rev. 	

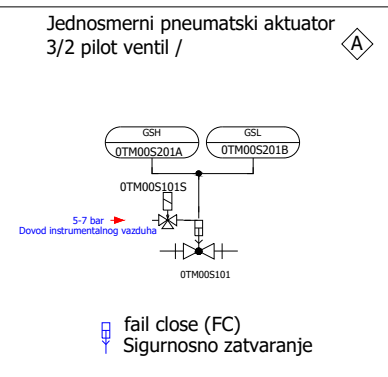

					---		---	
REV.		Opis revizije / Revision description				Date/Datum	Čisto/Drawn	Ovoro/Apr.
delta inženjering www.deltainzenjering.rs		Ime i prezime / Name		Paraf/Sign.	Investitor: Client.	Javno preduzeće „Elektroprivreda Srbije“ ul. Balkanska br 13, Beograd		
		Vladoimir Žuković Maš.Inst.Maš.			Oblasht: Facility:	TERMOELEKTRANA „NIKOLA TESLA“ – A Ugradnja sekundarnih mera za smanjenje azotnih oksida na blokovima TENT A3 – A6 Obrenovac, K.P. 1934/1, K.O. Urović		
		Odg. projektant, Licencio designer Res. des. licencio Vrišta len. dok. Projekt. type: Datum: Date: Des. project: Project part	610 I 00320 IDP- Idejni Projekat April 2022.	Projekcija: Projection:  				
www.deltainzenjering.rs		Mašinske instalacije			Čisto broj: Drawing number:		Listido: Pageof:	
Razmerna: Scale:		Naziv crteža: Drawing name:			3120-1-IDP- 6.1-06		1/1 Rev.	
-		P&I DIJAGRAM PRETVOVAR RADNOG REGISTRA SA REZERVUARIMA						
								

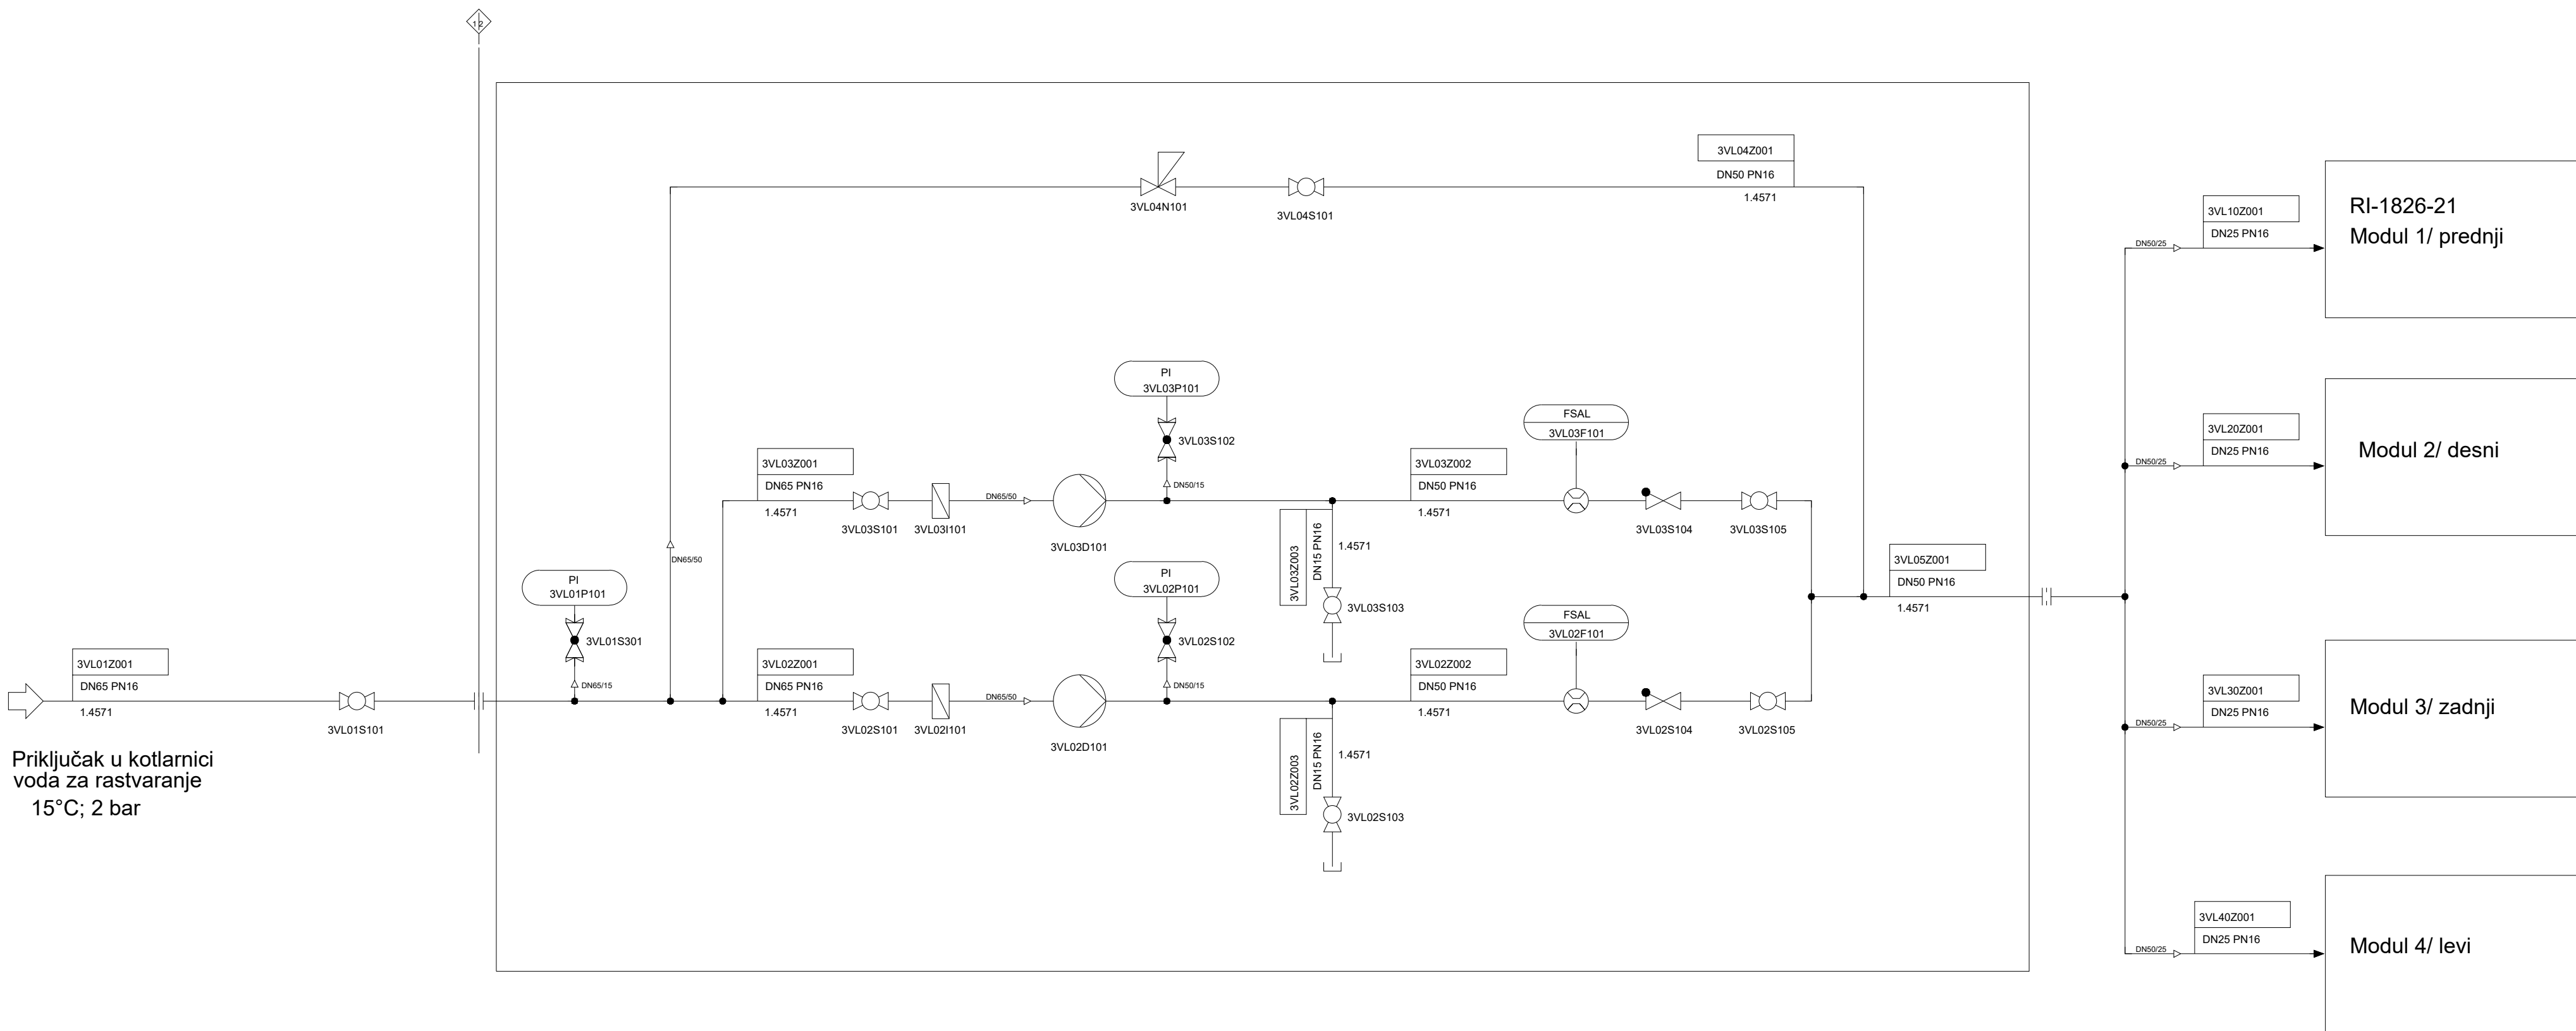



Granica dostave

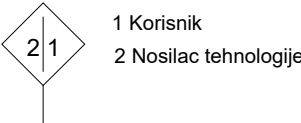

- 0 REV.		Opis revizije / Revision description			Datum/Date		Crtao/Drawn		Overio/Appr.		
delta inženjering www.deltainzenjering.rs				Ime i prezime / Name		Paraf/Sign.		Investitor: Client:			
		Odg. projektant: Respon. designer:		Vladimir Živković Mast.Inž.Maš.				Javno preduzeće „Elektroprivreda Srbije“ ul. Balkanska br 13, Beograd			
		Licenca odg.proj.: Res. des. license:		610 I 00320							
		Vrsta teh. dok.: Project type:		IDP - IDejni Projekat				Objekat: Facility:			
		Datum: Date:		April 2022.		Projekcija: Projection:					TERMOELEKTRANA „NIKOLA TESLA“ – A Ugradnja sekundarnih mera za smanjenje azotnih oksida na blokovima TENT A3 – A6 Obrenovac, K.P. 1934/1, K.O. Urovci
Deo projekta: Project part:		Mašinske instalacije									
Razmera: Scale:		Naziv crteža: Drawing name:				Crtež broj: Drawing number:				List/od: Page/of:	
-		P&I DIJAGRAM PUMPNE STANICE VODE ZA RASTVARANJE ZA JEDAN KOTAO				31/20-1-IDP- 6.1-08				1/1	
										Rev.	
										0	



ČELIČNI VERTIKALNI SA FIKSNIM KONUSNIM KROVOM
 8200 mm
 12 000 mm
 10 100 mm
 634 m³
 506 m³
 UREA (40%)
 +60 / -20° C
 +1000Pa / -500 Pa
 AMBIJENTALNA
 ATMOSFERSKI

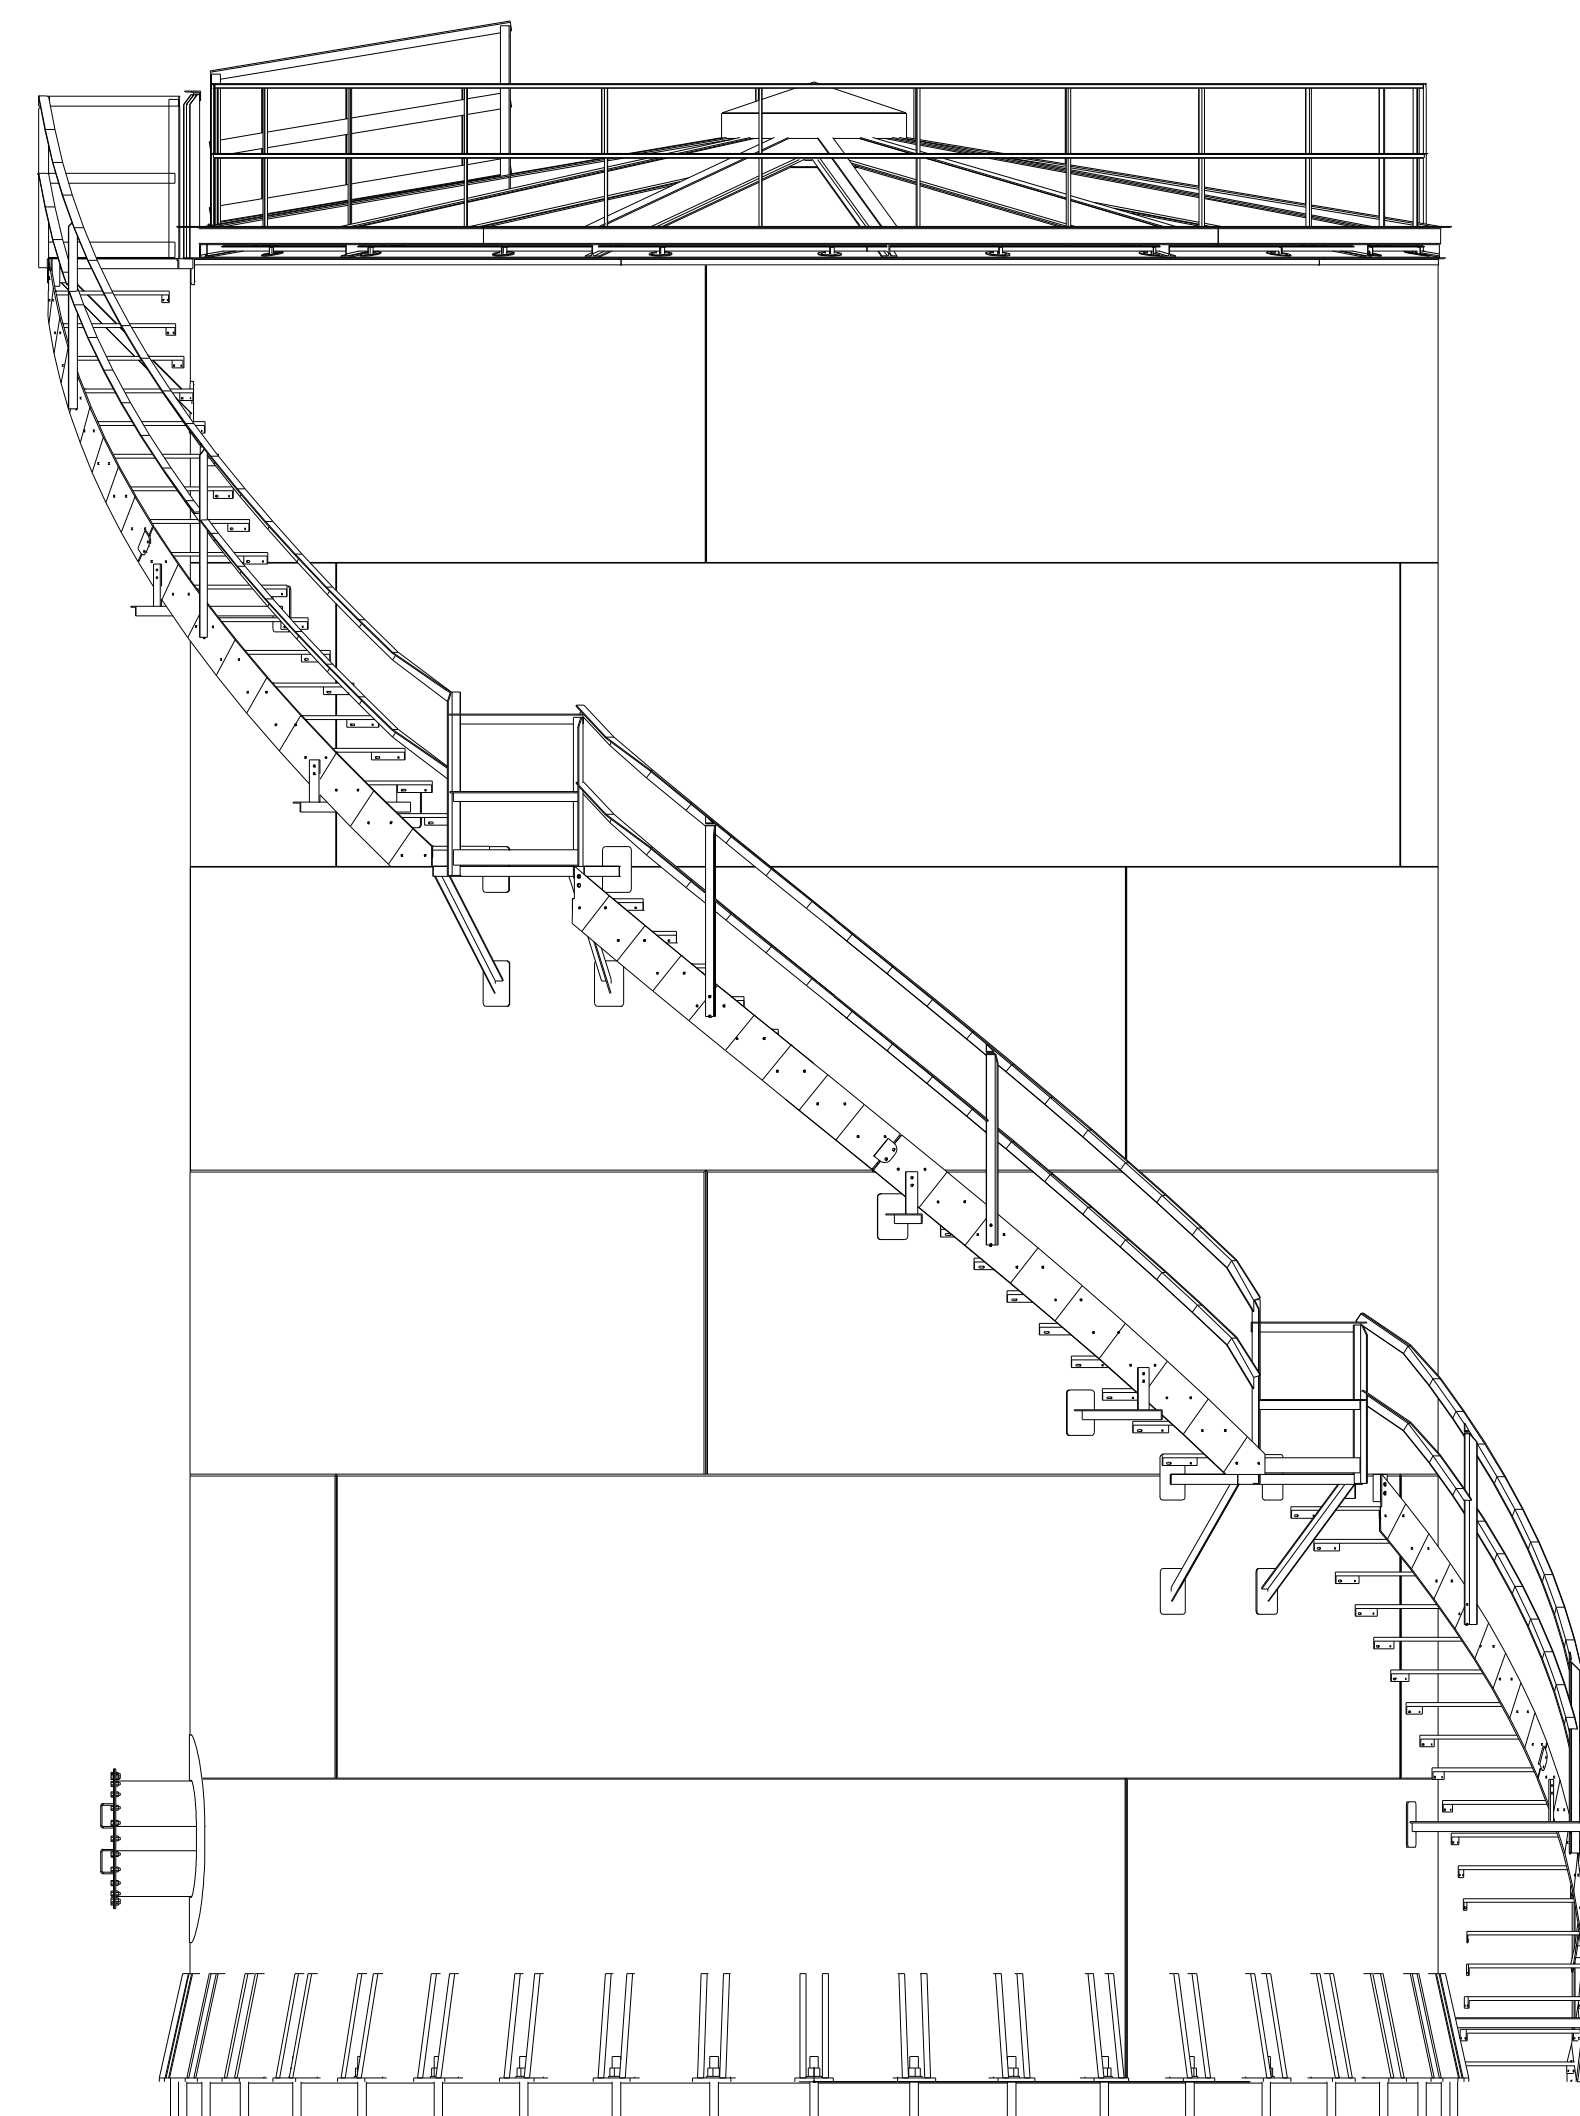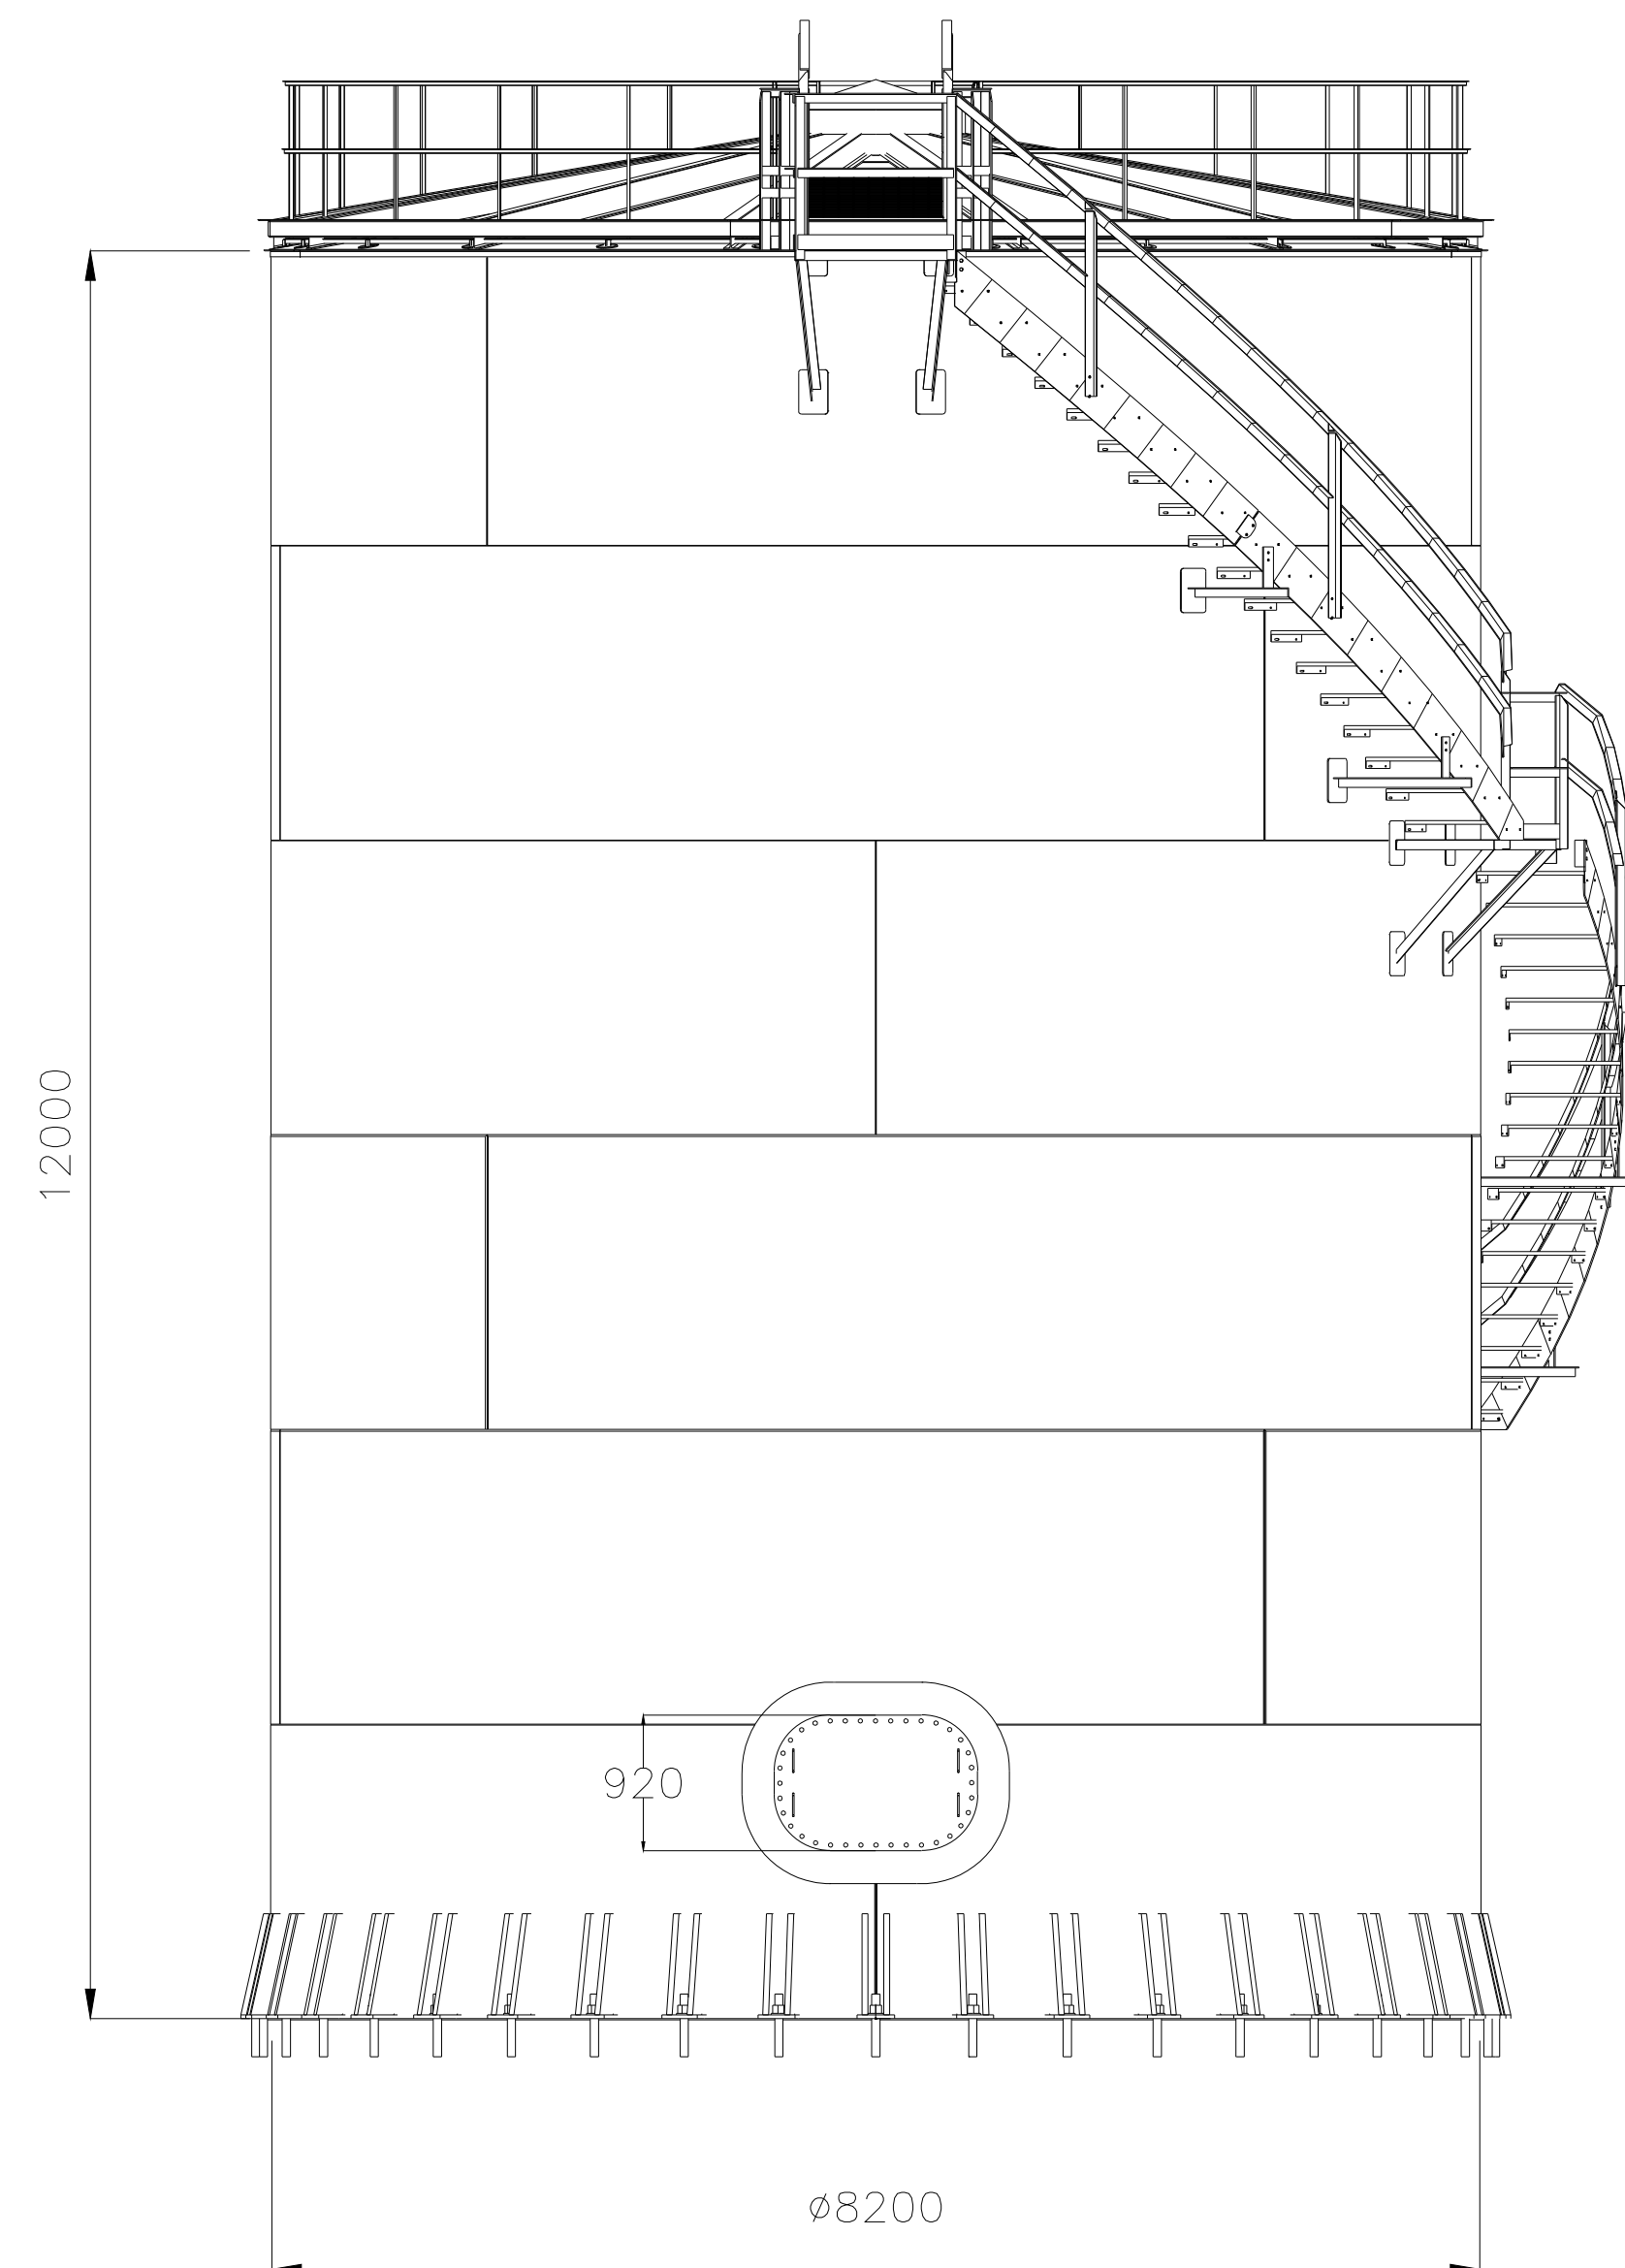

— 11 000mm	— Maksimalna projektovana visina punjenja
— 10 800mm	— Veoma visok nivo
— 10 600mm	— Visok nivo
— 10 100mm	— Normalna visina punjenja

— 500mm — Nizak nivo
— 300mm — Veoma nizak nivo
— 0

REV.	Opis revizije / Revision description						Datum/Date	Crtao/Drawn	Overio/Appr.
delta inženjering		Ime i prezime / Name		Paraf/Signt.	Investitor: Client:	Javno preduzeće „Elektroprivreda Srbije” ul. Balkanska br 13, Beograd			
		Odg. projektant: Respon. designer:			Objekat: Facility:	TERMOELEKTRANA „NIKOLA TESLA” – A Ugradnja sekundarnih mera za smanjenje azotnih oksida na blokovima T, K3 – A6 Obnova, K.P. 1934/1, K.O. Urovc			
		Vladimir Žuković Mašt. Inž. Maš.							
		610 I 00320							
		Vrsta teh. dok. Project type:		IDP- IDEjni Projekat					
Datum: Date:		Mart 2022		Projekcija: Projection:		 			
Dio projekta: Project part:		Mašinske instalacije							
Razmera: Scale:	Naziv crteža: Drawing name:				Crtao broj: Drawing number:				Listof: Pageof:
1:50	REZERVOAR ZA SKLADIŠTENJE UREE				31/20-1-IDP- 6-1-05				1/1
									Rev.