


This document and all technical details contained are exclusive property of the  and must not be used nor published without the owner's written permission. Design was performed by CAD software and hand modifications are not allowed.

Ovaj dokument, i svi tehnički detalji koje on sadrži, su ekskluzivno vlasništvo  i ne mogu se koristiti ili objavljivati bez njegove pismene saglasnosti. Projektovanje je vršeno na CAD programima, te je zabranjena ručna modifikacija

MASENI BILANS					
POZICIJA	◻	1	2	3	
PROJ. PROTOK	m ³ /h	3 0	4 , 3	4 , 3	
PROJ. PRITISAK	bar(g)	3	9,8	9,8	
PROJ. TEMPER.	°C	AMB.	60	AMB.	
FLUID	◻	Žuta ulja	Žuta ulja	Žuta ulja	

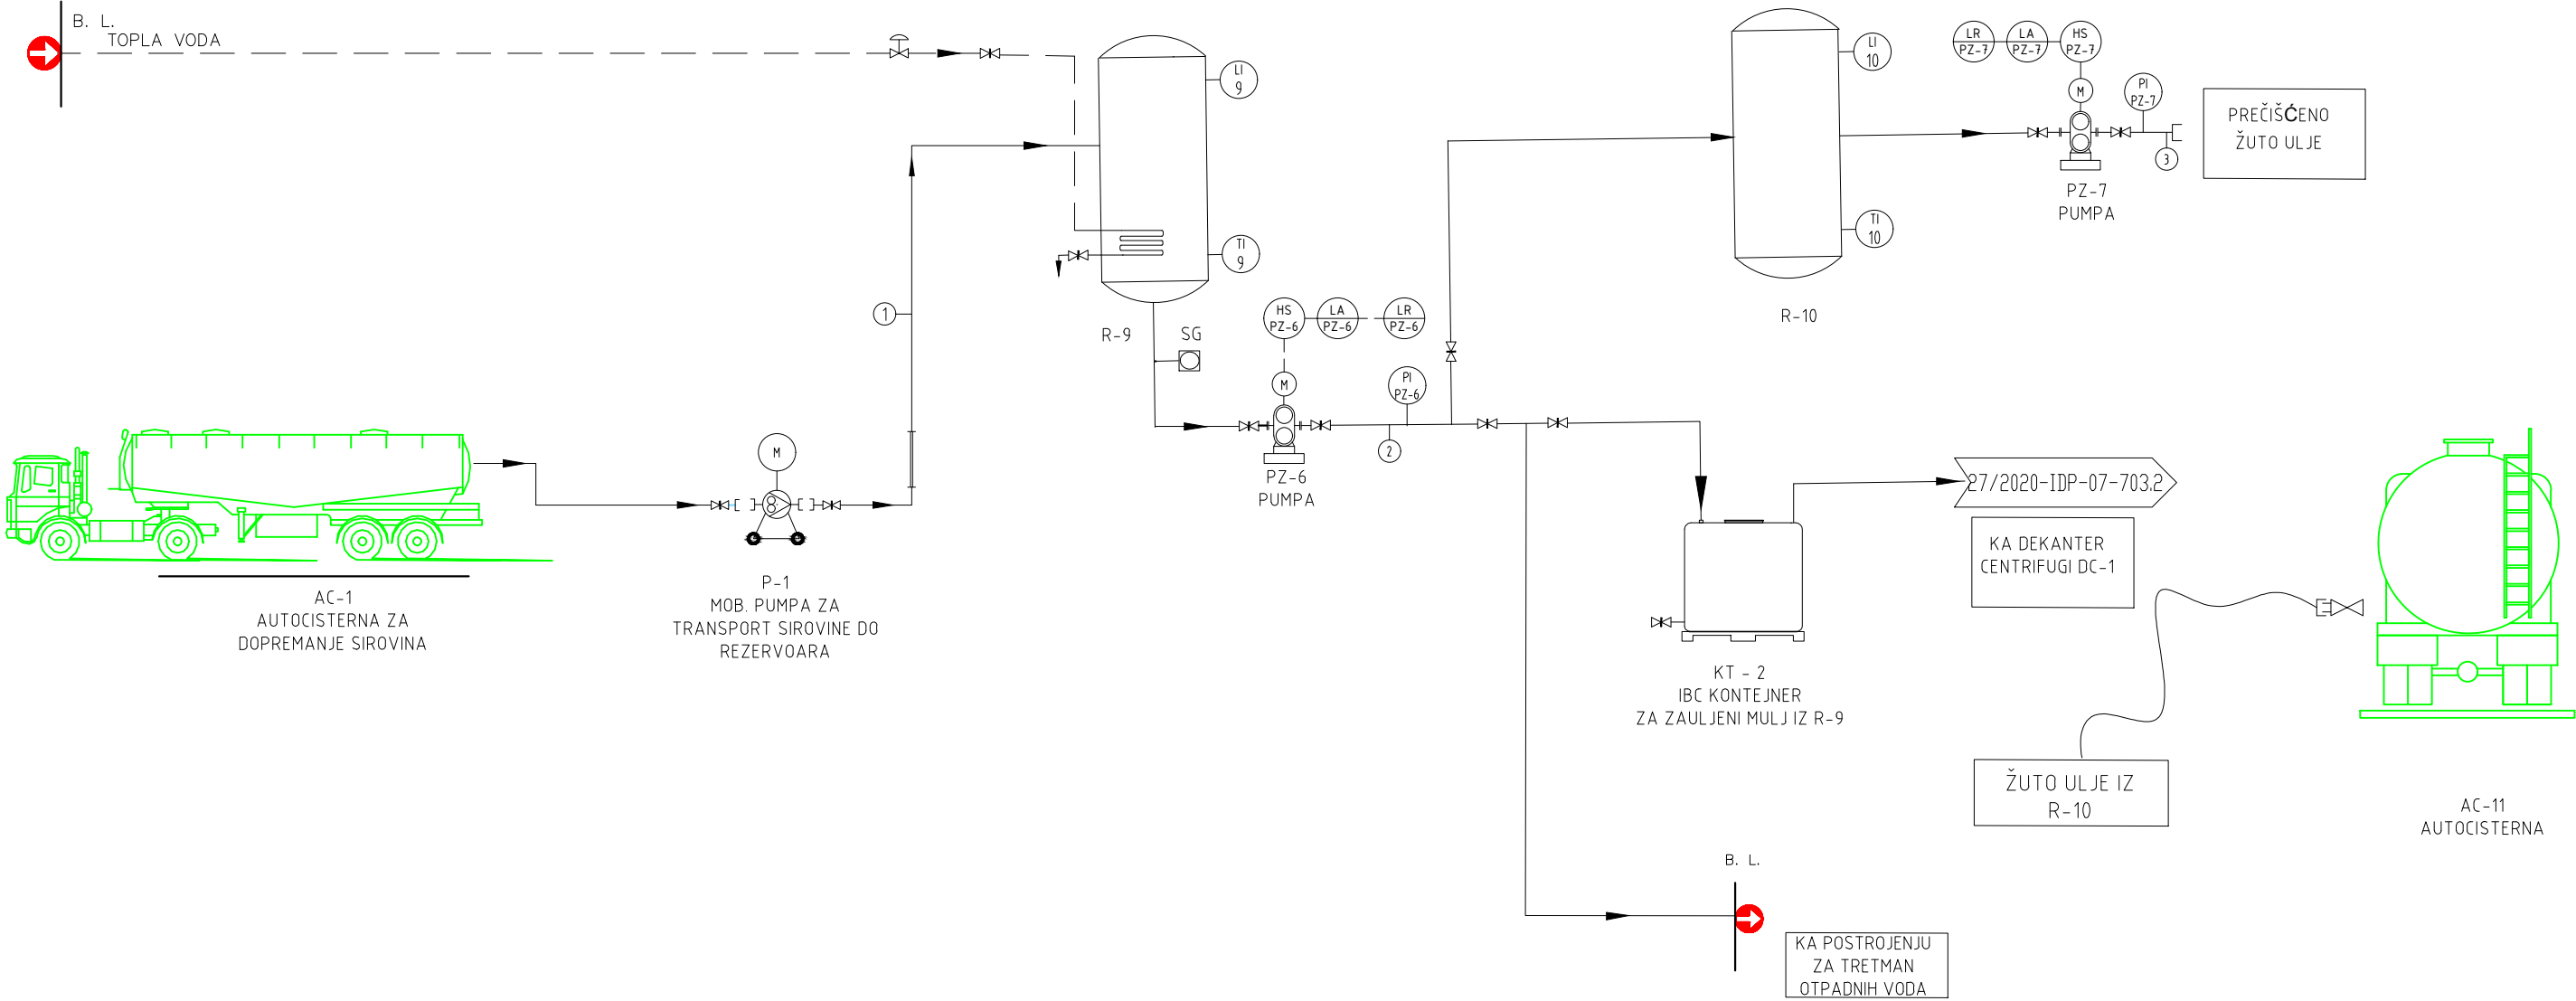

						
	04.2020.		DS	DS	DS	
№	DATUM / DATE	OPIS / DESCRIPTION	CRT / DRN	OVER. / CHKD	ODOB. / APPD	
INVESTITOR / OWNER:		NARUČILAC / CLIENT:				
BIOGOR OIL DOO Sukovo						
OZNAKA I NAZIV DELA PROJEKTA / DESIGN PART			VRSTA TEH. DOK. / TYPE OF TECH. DOC.			POTPIS/ SIGNATURE
SVESKA 7 - TEHNOLOGIJA			IDP			
PROJEKAT / PROJECT: SKLADIŠTENJE I TRETMAN RABLJENOG ULJA, EMULZIJA, ZAULJENIH VODA I ZAULJENOG MATERIJALA						Danijela Slavnić, dipl.inž.tehnologije broj licence: 371 M00763 19
OBJEKAT / FACILITY: Skladište rastvora smola i proizvodna hala, KP 547/1 i 547/7, KO Sukovo						
NAZIV CRTEŽA / DRAWING NAME						ODGOVORNI PROJEKTANT / RESPONS. DESIGNER
TEHNOLOŠKA ŠEMA-TRETMAN ŽUTIH ULJA						PROJEKTANT / ENG. COMPANY:
						 PROCES PROJEKT INŽENJERING doo BEOGRAD, SRBIJA
DATUM / DATE	RAZMERA / SCALE	LIST / SHEET	BR. CRTEŽA / DRAWING NO.	CRTAO / DRAWN BY		
04.2020.		1/1	27/2020-IDP-07-702	DS		