


This document and all technical details contained are exclusive property of the P and must not be used nor published without the owner's written permission. Design was performed by CAD software and hand modifications are not allowed.

Ovaj dokument, i svi tehnički detalji koje on sadrži, su ekskluzivno vlasništvo PPI i ne mogu se koristiti ili objavljivati bez njegove pismene saglasnosti. Projektovanje je vršeno na CAD programima, te je zabranjena nučna modifikacija

MASENI BILANS					
POZICIJA	□	21	2 2	23	24
PROJ. PROTOK	m ³ /h				10
PROJ. PRITISAK	bar(g)				6
PROJ. TEMPER.	°C	AMB.	AMB.	70-90	80
FLUID	□	Smeša ulje-voda	Smeša ulje-voda	Smeša ulje-voda	Poluproizvod-crno ulje

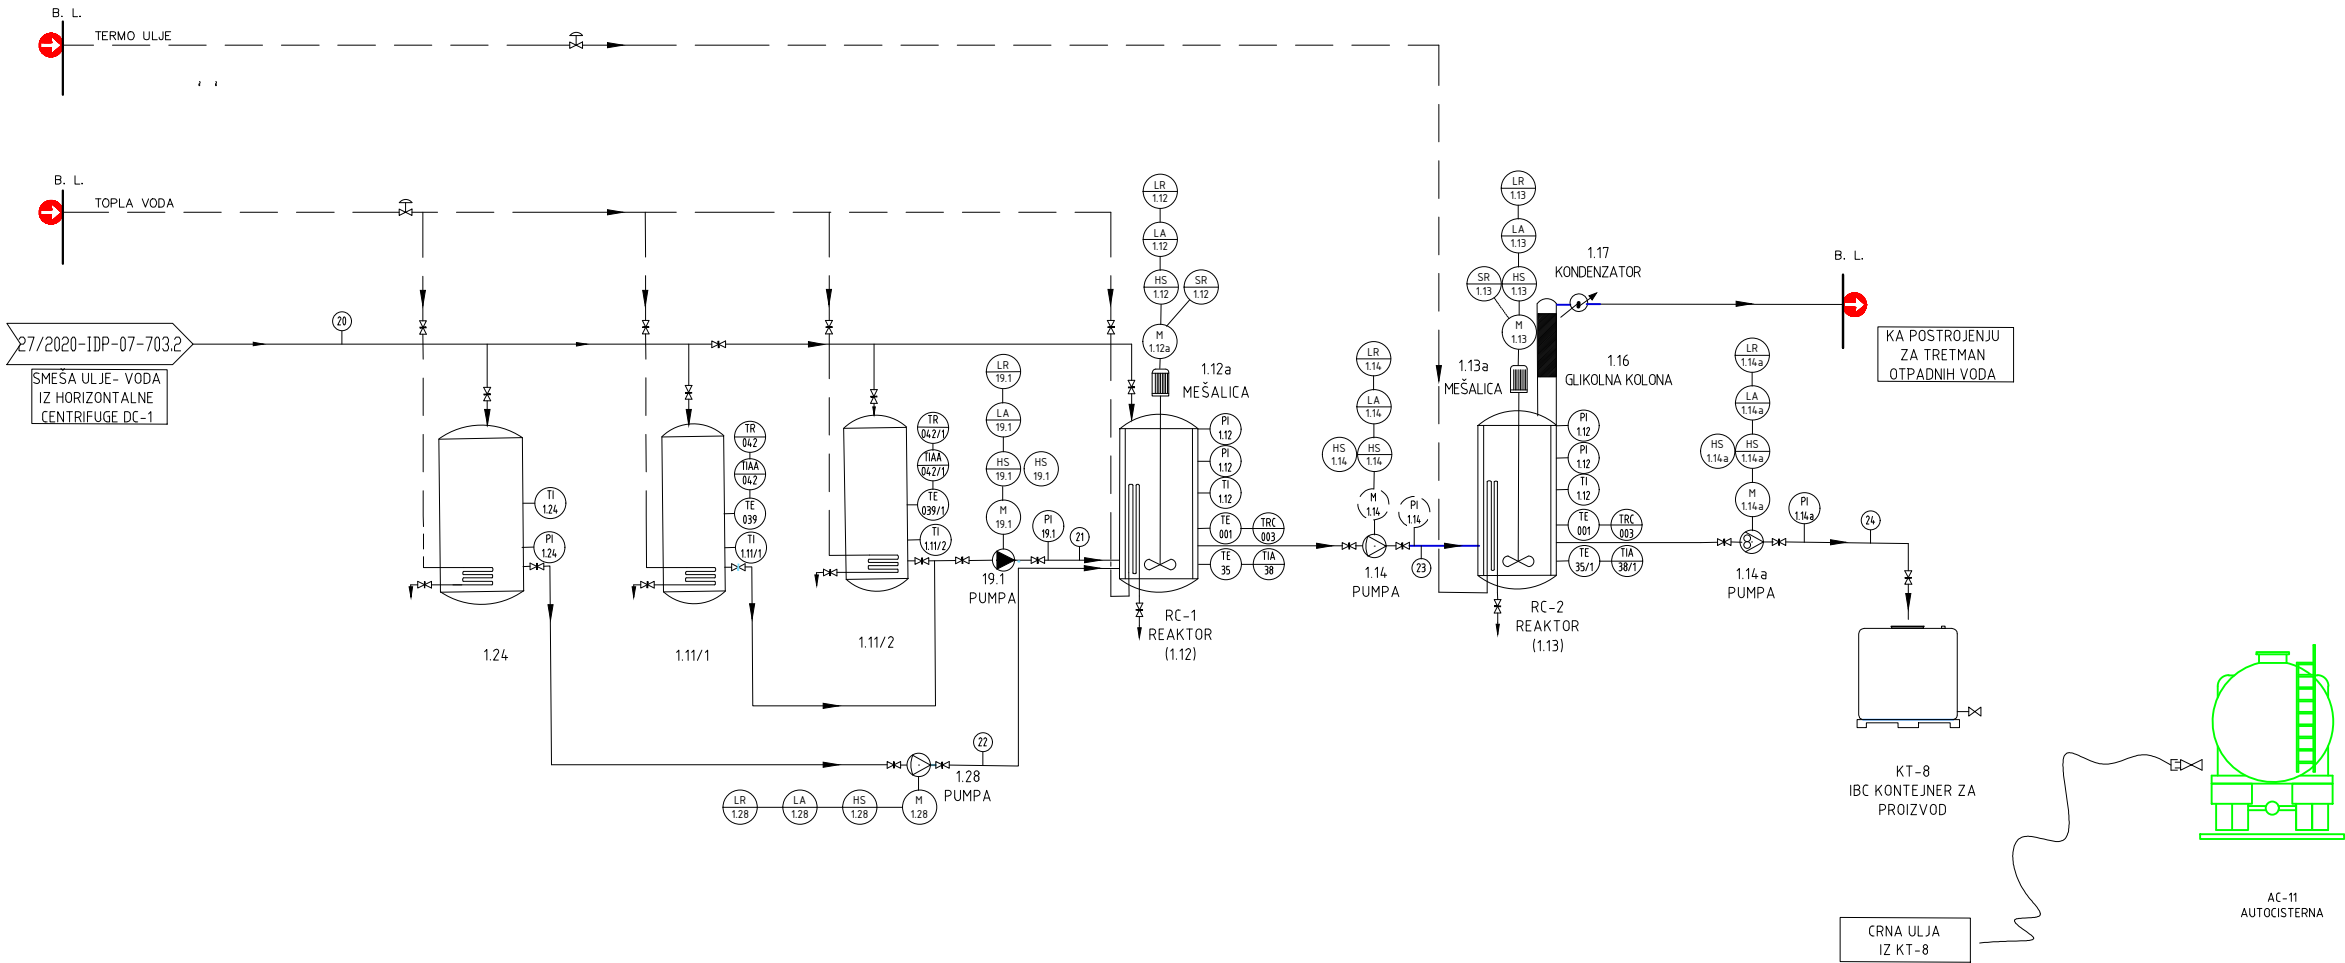

						
	04.2020.		DS	DS	DS	
№	DATUM / DATE	OPIS / DESCRIPTION	CRT / DRN	OVER. / CHKD	ODOB. / APPD	
INVESTITOR / OWNER:		NARUČILAC / CLIENT:				
BIOGOR OIL DOO SUKOVO						
OZNAKA I NAZIV DELA PROJEKTA / DESIGN PART			VRSTA TEH. DOK. / TYPE OF TECH. DOC.			
SVESKA 7 - TEHNOLOGIJA			IDP			
POTPIS/ SIGNATURE						
PROJEKAT / PROJECT: SKLADIŠTENJE I TRETMAN RABLJENOG ULJA, EMULZIJE, ZAULJENE VODE I ZAULJENOG MATERIJALA						Danijela Slavnić, dipl.inž.tehnologije broj licence: 371 W00763 19
OBJEKAT / FACILITY: Skladište rastvora smola i proizvodna hala, KP 547/1 i 547/7, KO Sukovo						
NAZIV CRTEŽA / DRAWING NAME						ODGOVORNI PROJEKTANT / RESPONS. DESIGNER
TEHNOLOŠKA ŠEMA- TRETMAN CRNIH ULJA, EMULZIJA I ZAULJENE VODE-DESTILACIJA						PROJEKTANT / ENG. COMPANY:
						
DATUM / DATE		RAZMERA / SCALE	LIST / SHEET	BR. CRTEŽA / DRAWING NO.	CRTAO / DRAWN BY	
04.2020.			1/1	27/2020-IDP-07-704	DS	
						PROCES PROJEKT INŽENJERING doo BEOGRAD, SRBIJA