


R/1:100

XXI PS

UTOVARNI PUNKT SPC U RINFUZI

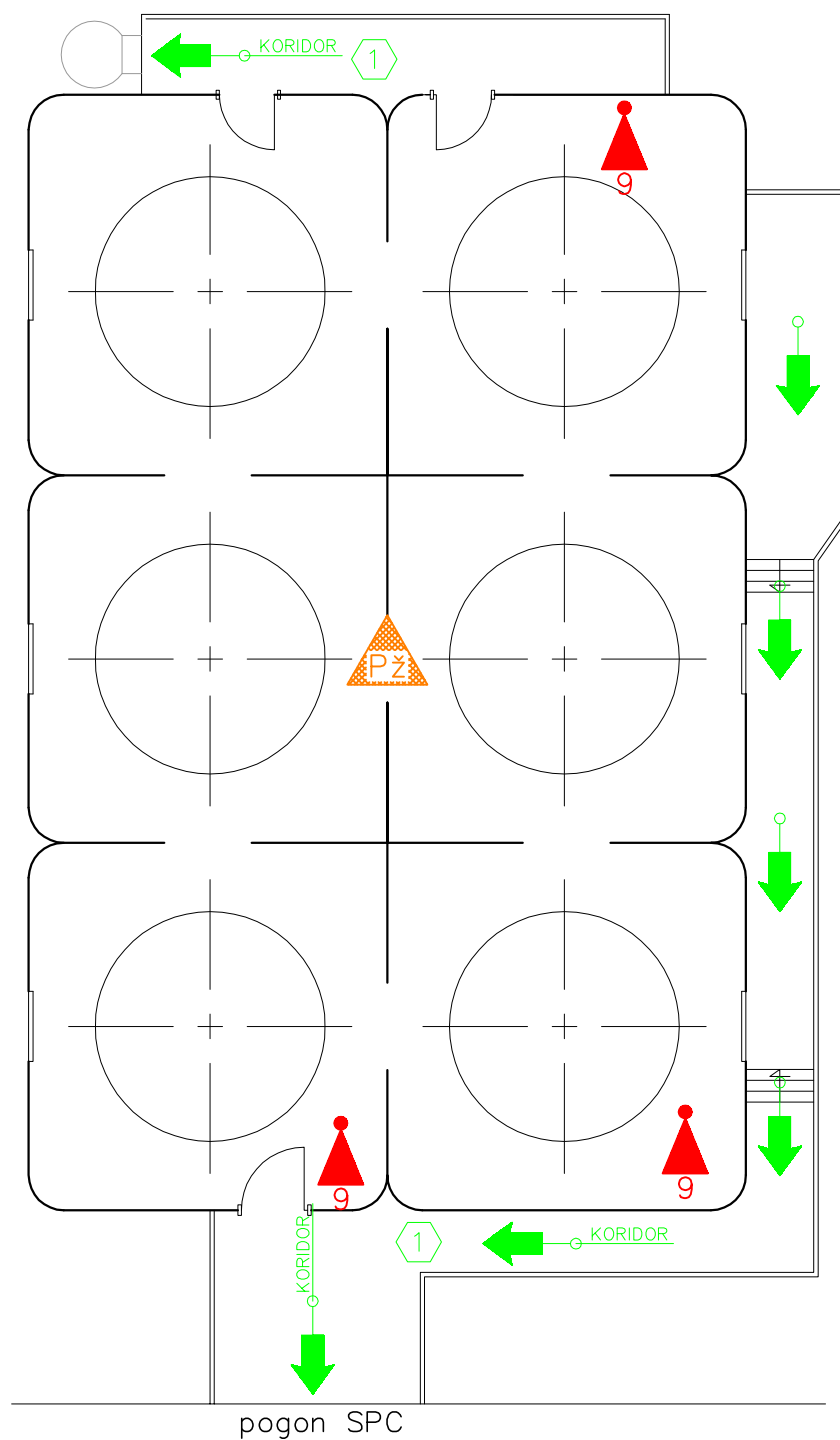

OSNOVA NA KOTI +6,00 m

POŽARNI SEKTOR XXI