


R/1:75

XXXIV PS

TRAFOSTANICA TS-2

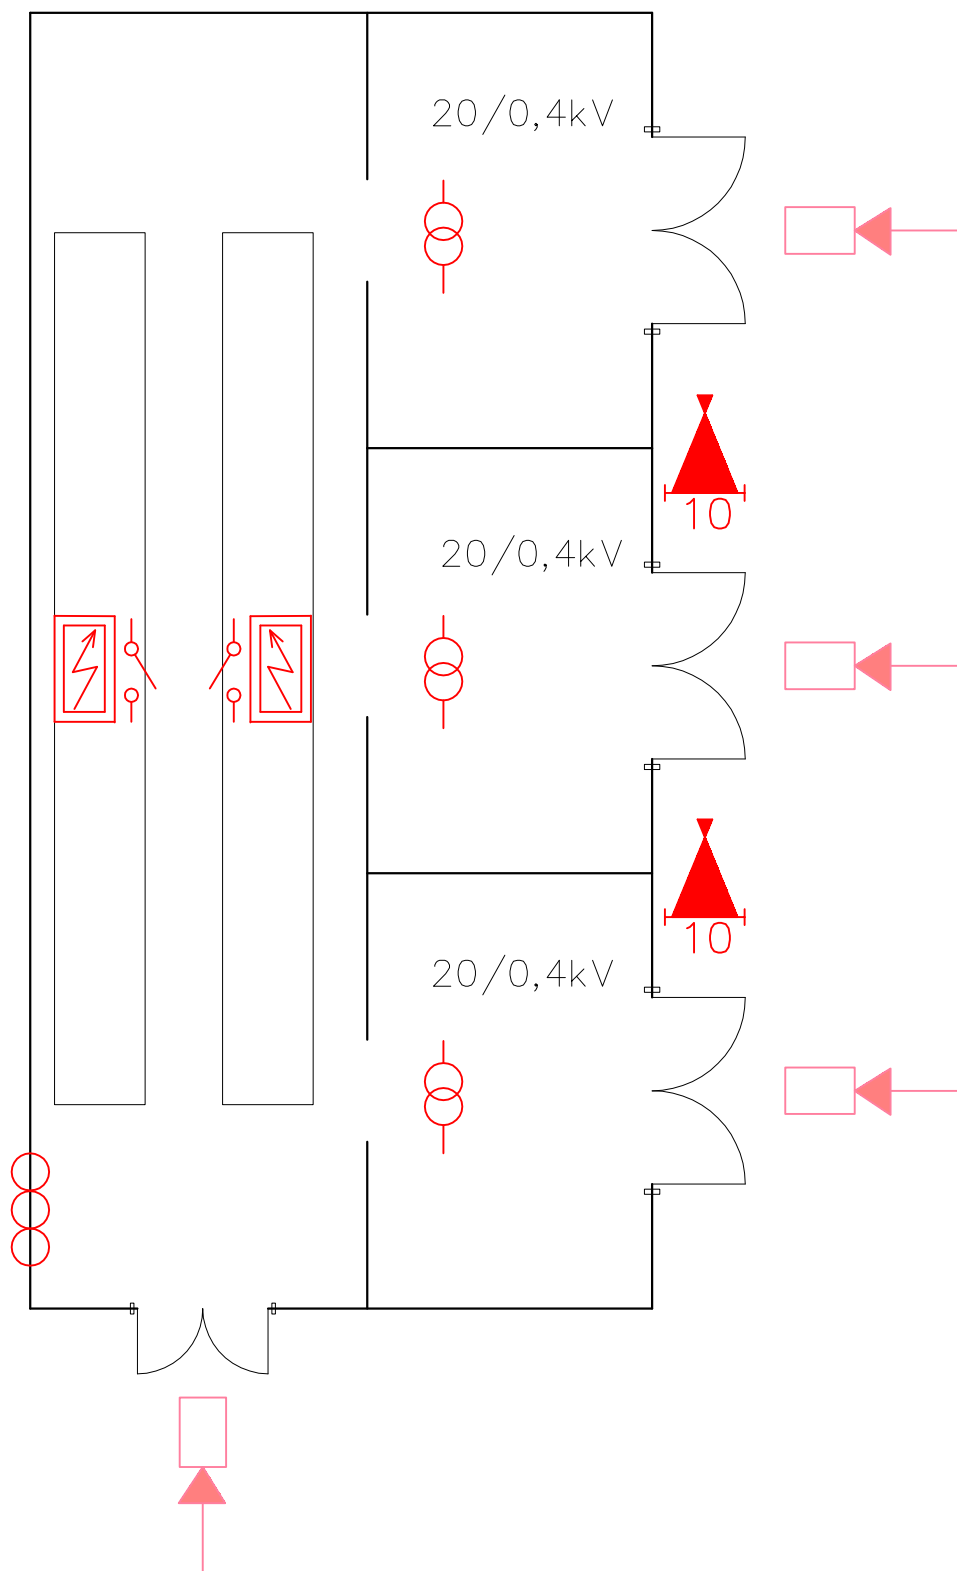

POŽARNI SEKTOR XXXIV