


R/1:150

V PS

OSNOVA DRUGOG SPRATA

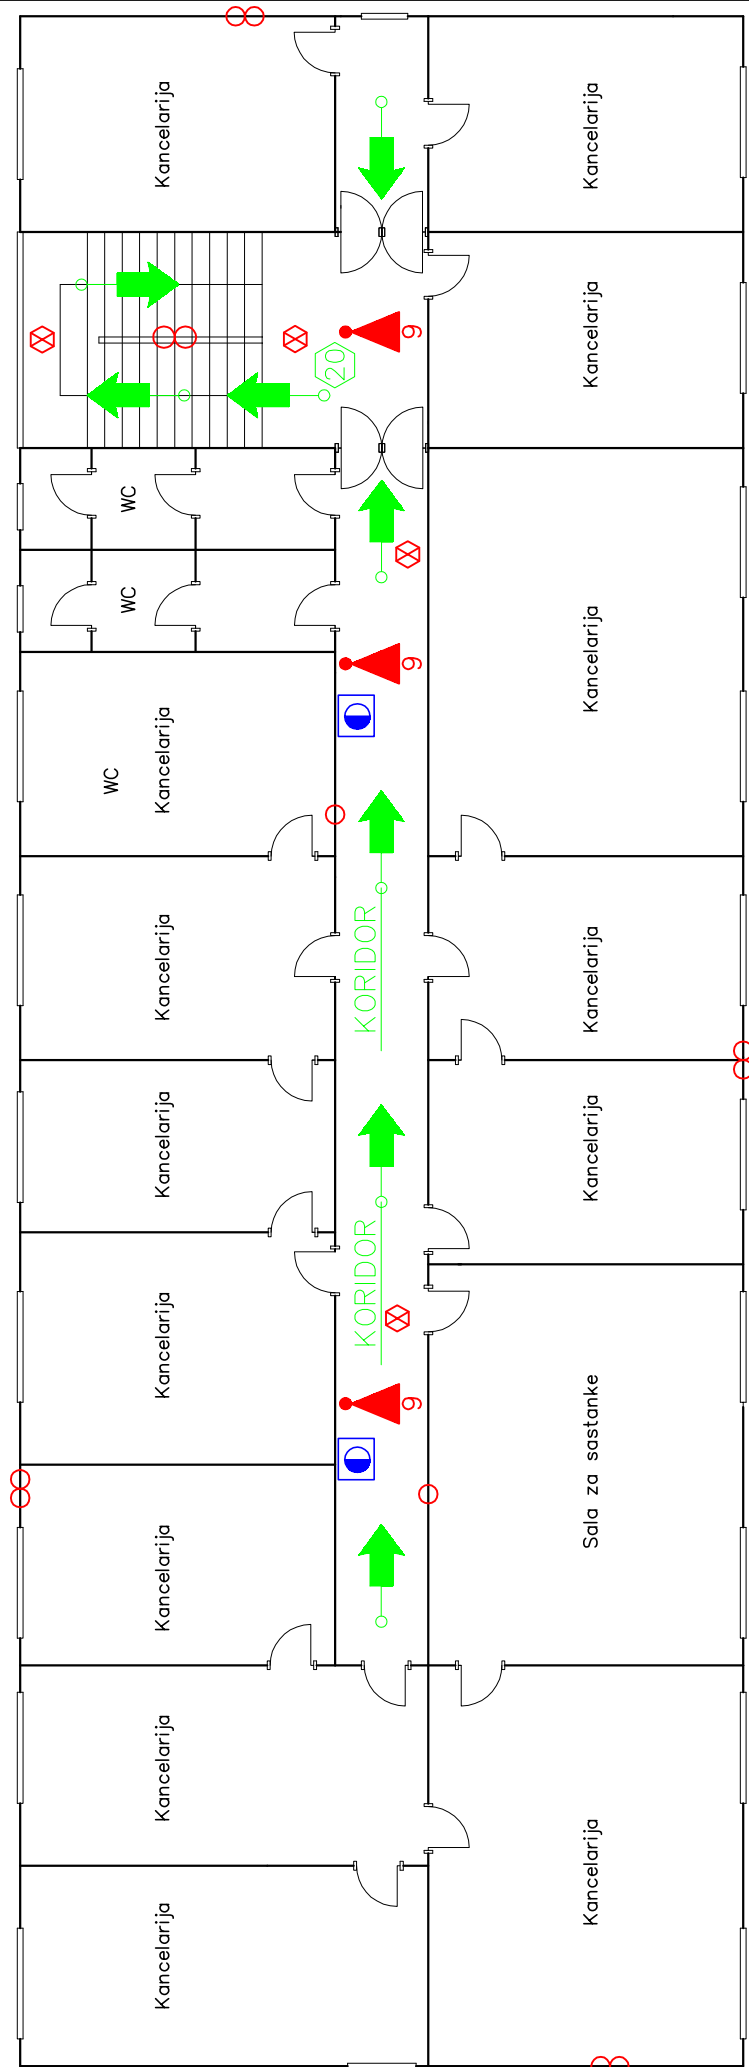

UPRAVNA ZGRADA SA RESTORANOM

POŽARNI SEKTOR V