


R/1:100

LXI PS

TRAFOSTANICA TS-1

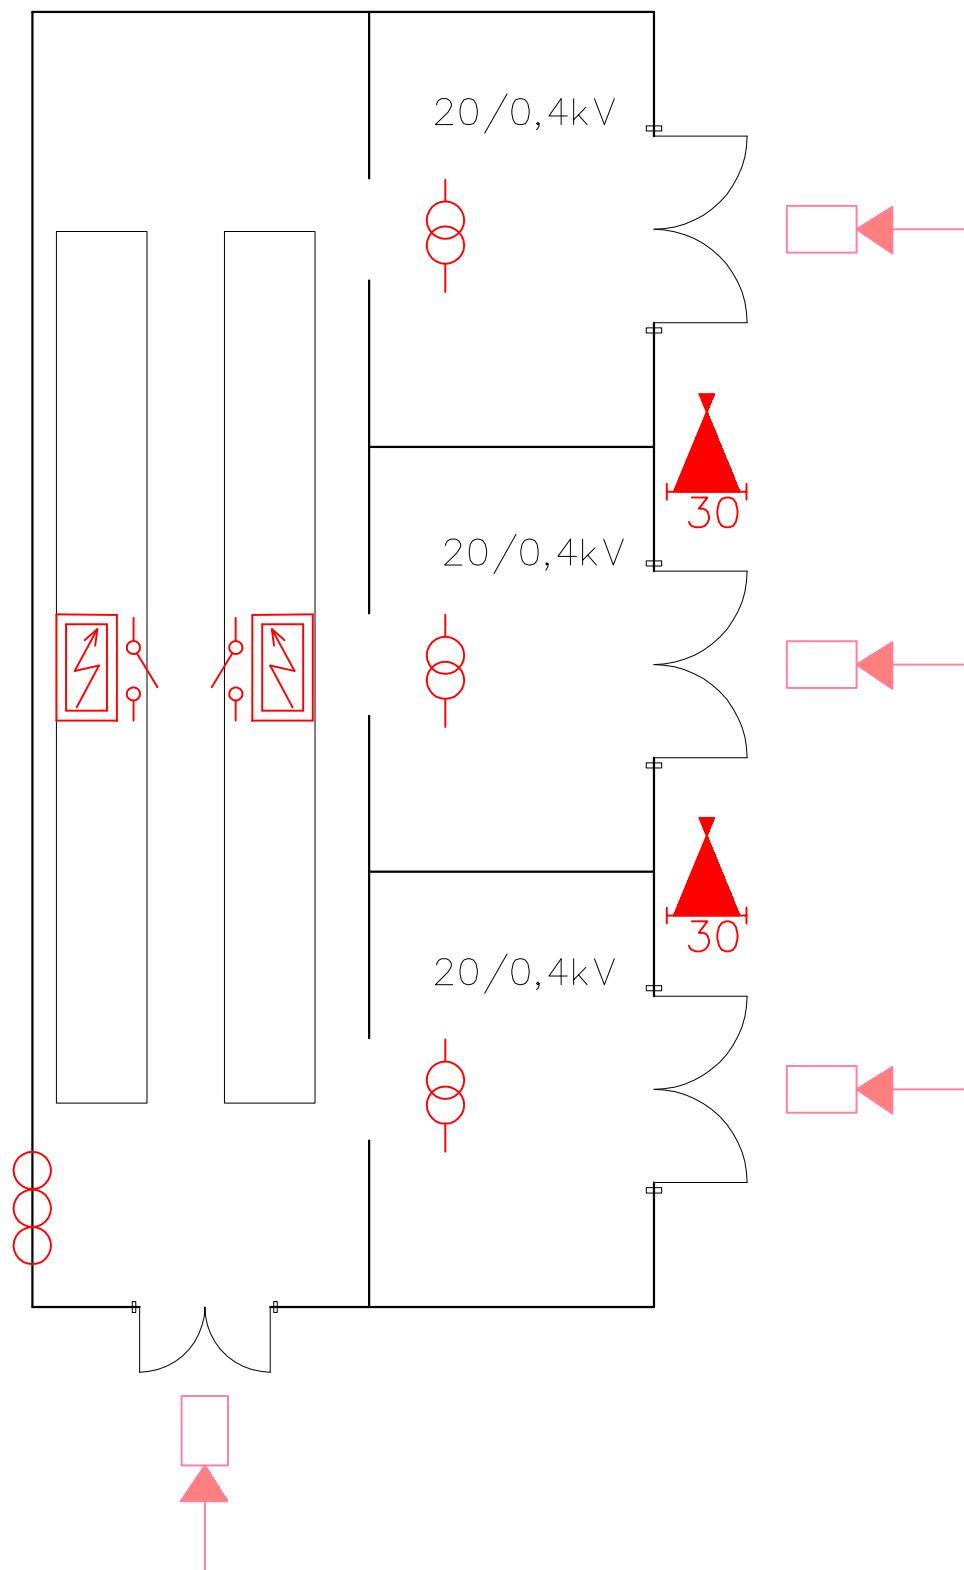

POŽARNI SEKTOR LXI
