




OBRAČUNSKI PROFIL 1-1'

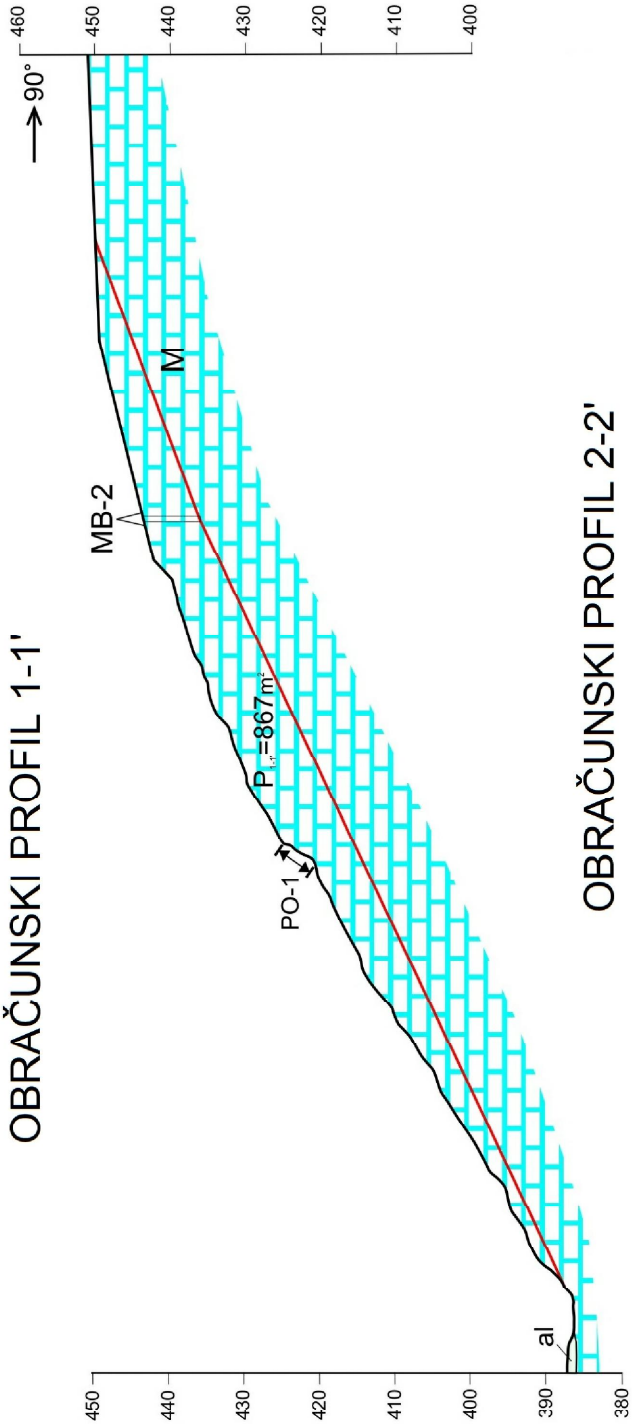


OBRAČUNSKI PROFIL 2-2'

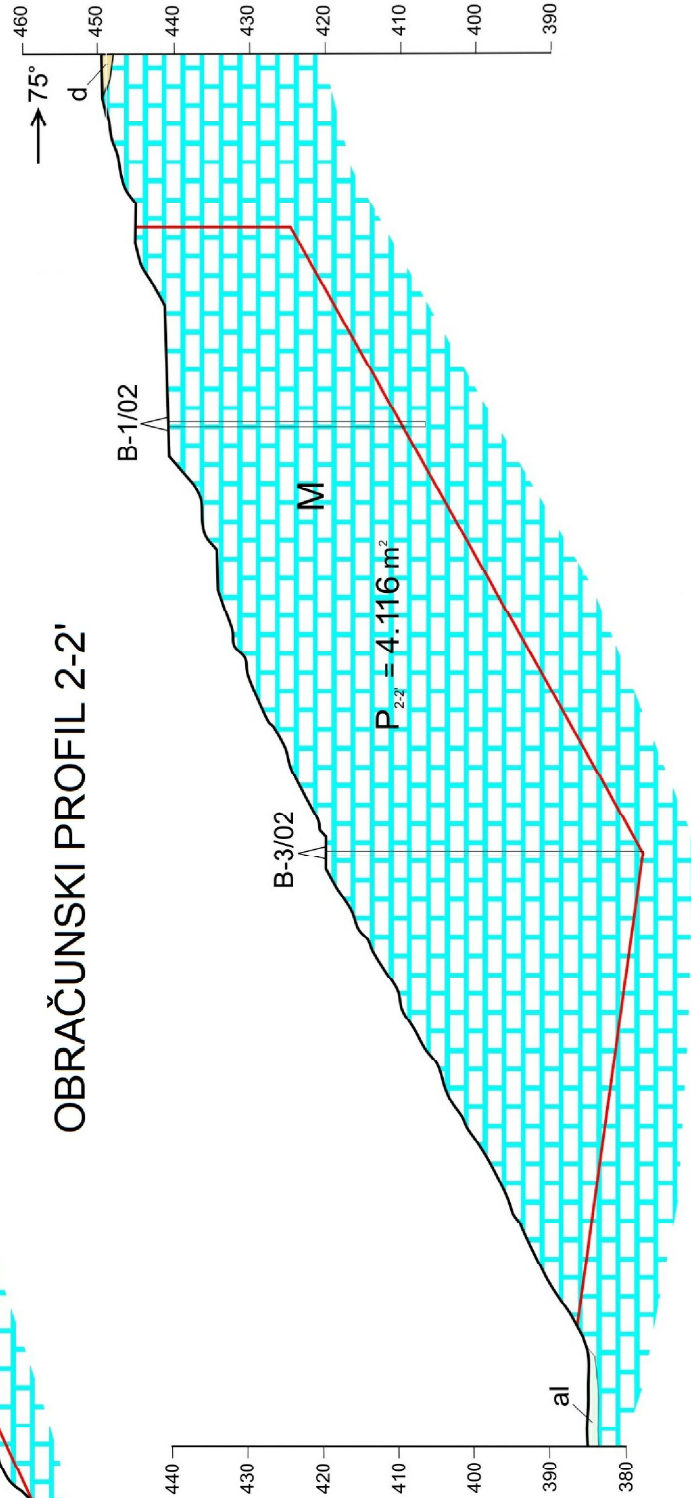

OBRAČUNSKI PROFIL 3-3'

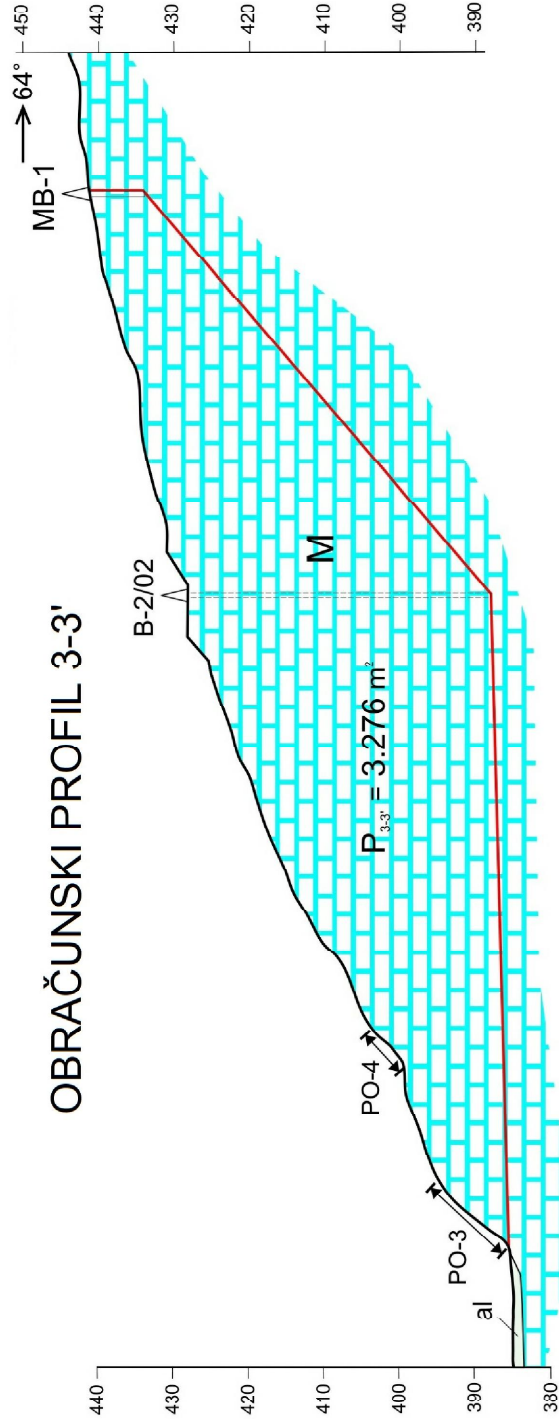

OBRAČUNSKI PROFIL 3-3'

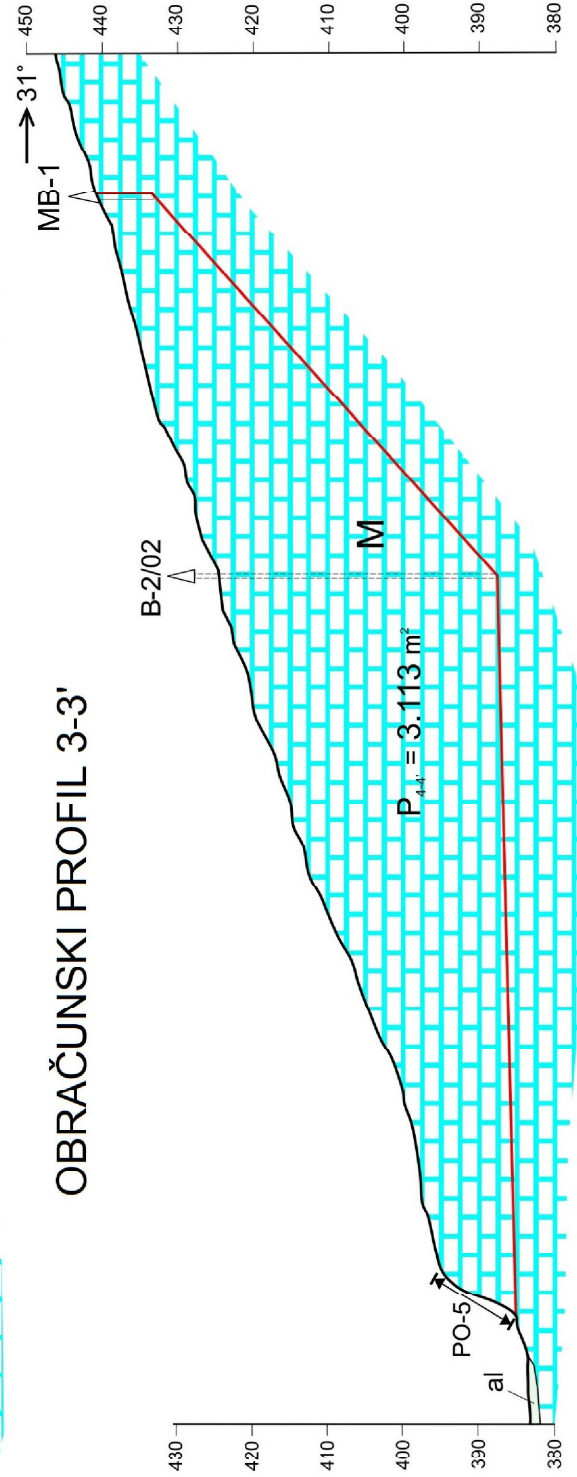

DOKUMENTACIJA INVESTITORA

	eXperTTeam d.o.o.	
	PREDUZEĆE ZA PROJEKTOVANJE, INŽENJERING, KONSALTING - Beograd	
Projekatanti:	Ime i prezime:	Investitor:
Glavni projektant:	Slobodan Dizdarević, dipl. inž. nud.	CANCAR KOP DOO ARANĐELOVAC
Odgovorni projektant:		Nachy projekcije
Kontrolisao:		STUDIJA O PROCENI UTICAJA
Datum:	Maj, 2023.	PROJEKTA EKSPLOATACIJE MERMERA
Skala:	R = 1 : 1000	KAO KARBONATNE SIROVINE
		LEŽIŠTA "CANCAR" KOD ARANĐELOVCA
		NA ŽIVOTNU SREDINU
		Broj lista:
		6