

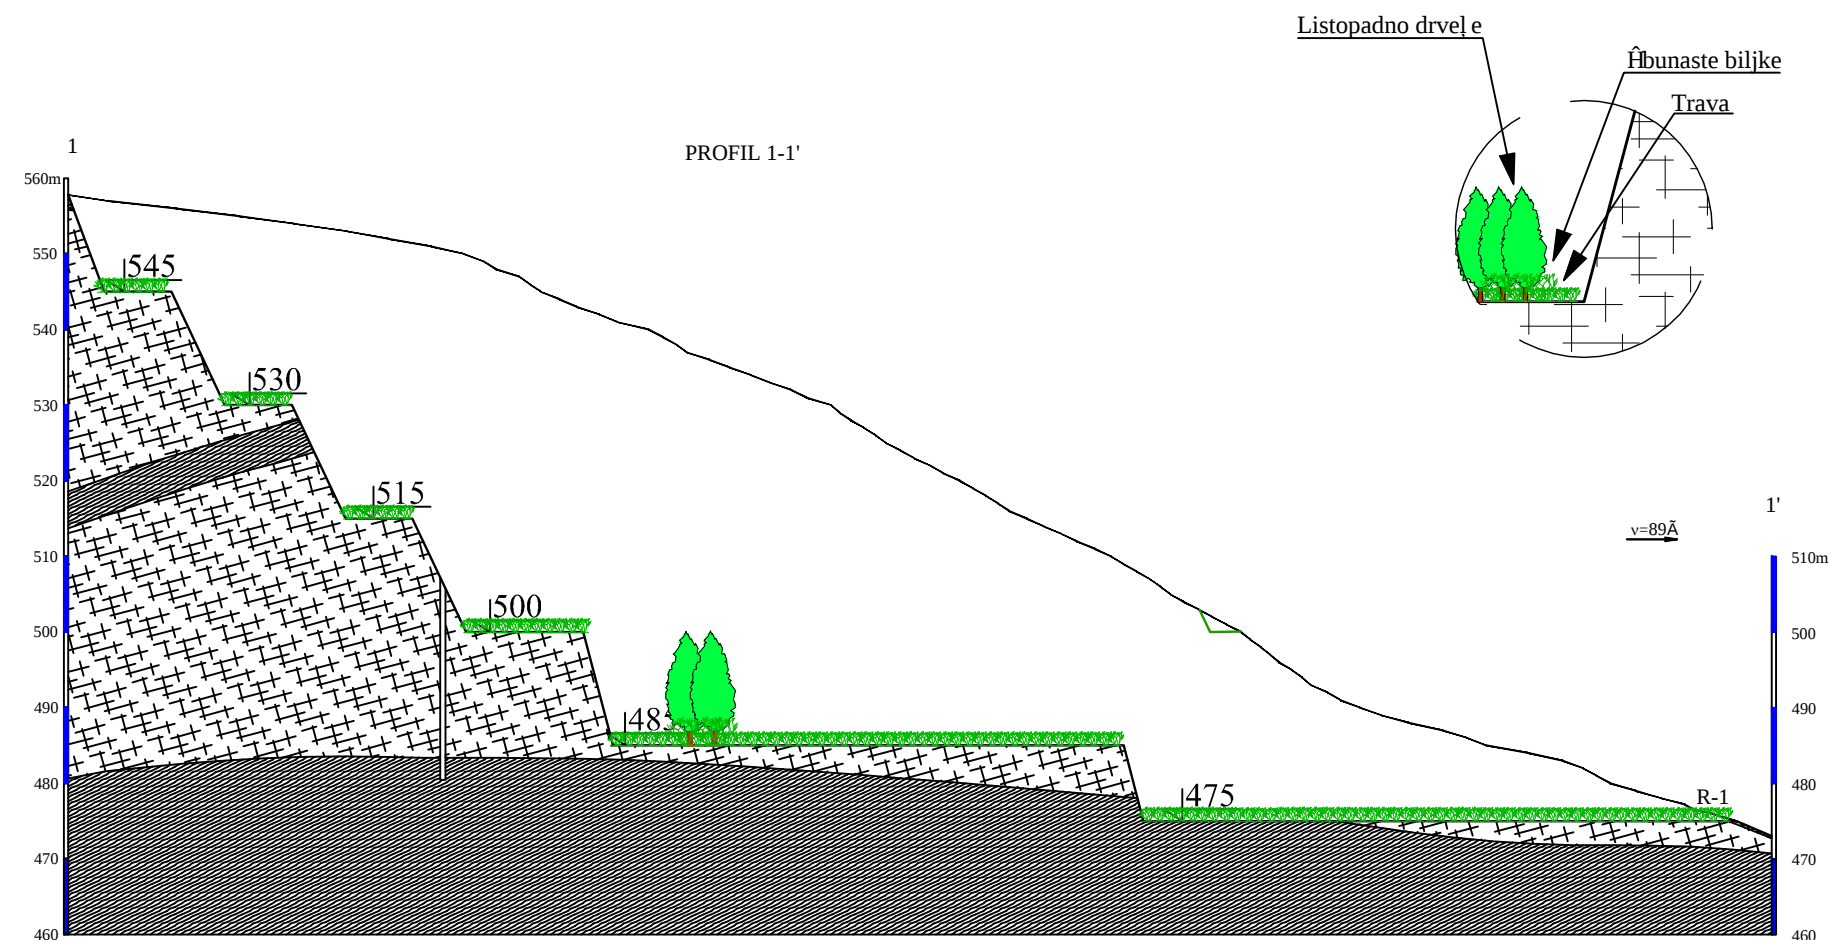
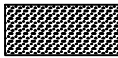


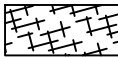

## LEGENDA

-  Humus
-  Mermeri
-  Ėkriljci
-  Kota etaĖe

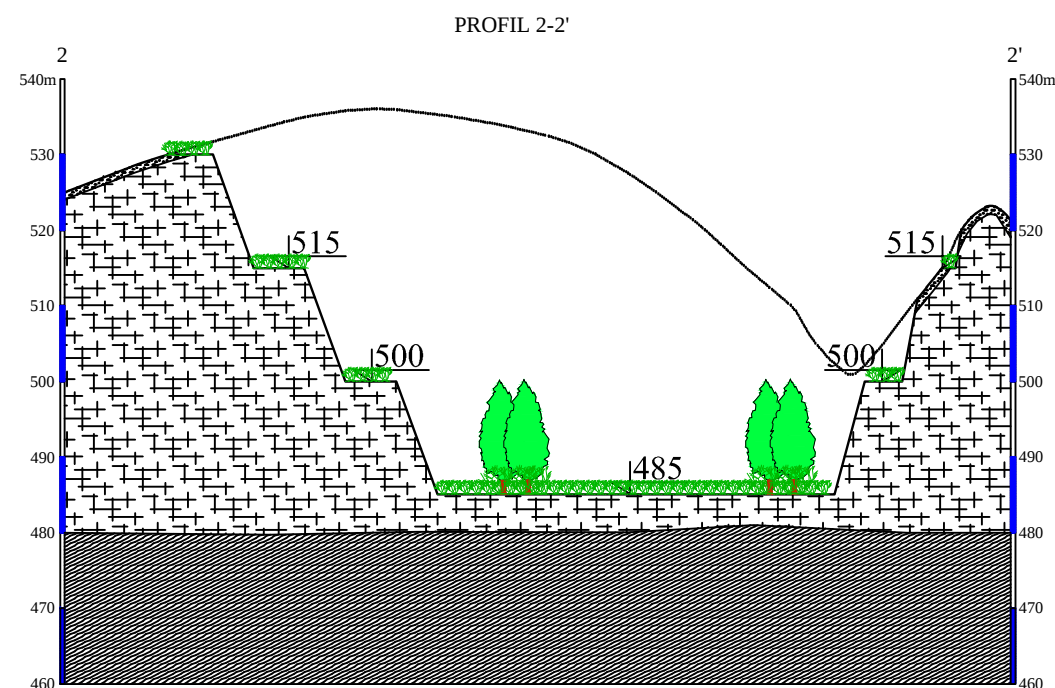

 **GEOSTIM - Beograd**

|                            |                                                      |   |
|----------------------------|------------------------------------------------------|---|
| Projektanti                | Ime i prezime                                        | Investitor:   |
| Glavni projektant          | Mr Radovan Kla'ar, dipl. ing. rud.                   | "Metalplast PavloviĖ"-Blace   |
| Odgovorni projektant       | Mr Radovan Kla'ar, dipl. ing. rud.                   | Studija o proceni uticaja na Ėivotnu sredinu projekta eksploatacije mermera kao tehniĖko - graĖevinskog kamena iz leĖiĖta ĖopovaĖ kod Blaca |
| Odgovorni projektant       | Stojan AniĖiĖ, dipl. ing. geol.                      |   |
| Komp. obrada               | Nikola MeĖak, dipl. ing. geol.                       |   |
| Vreme izrade: 2021. godine | Naziv priloga:                                       | Prilog 6.   |
| Razmera: 1 : 1.000         | KarakteristiĖni profili nakon bioloĖke rekultivacije |   |