



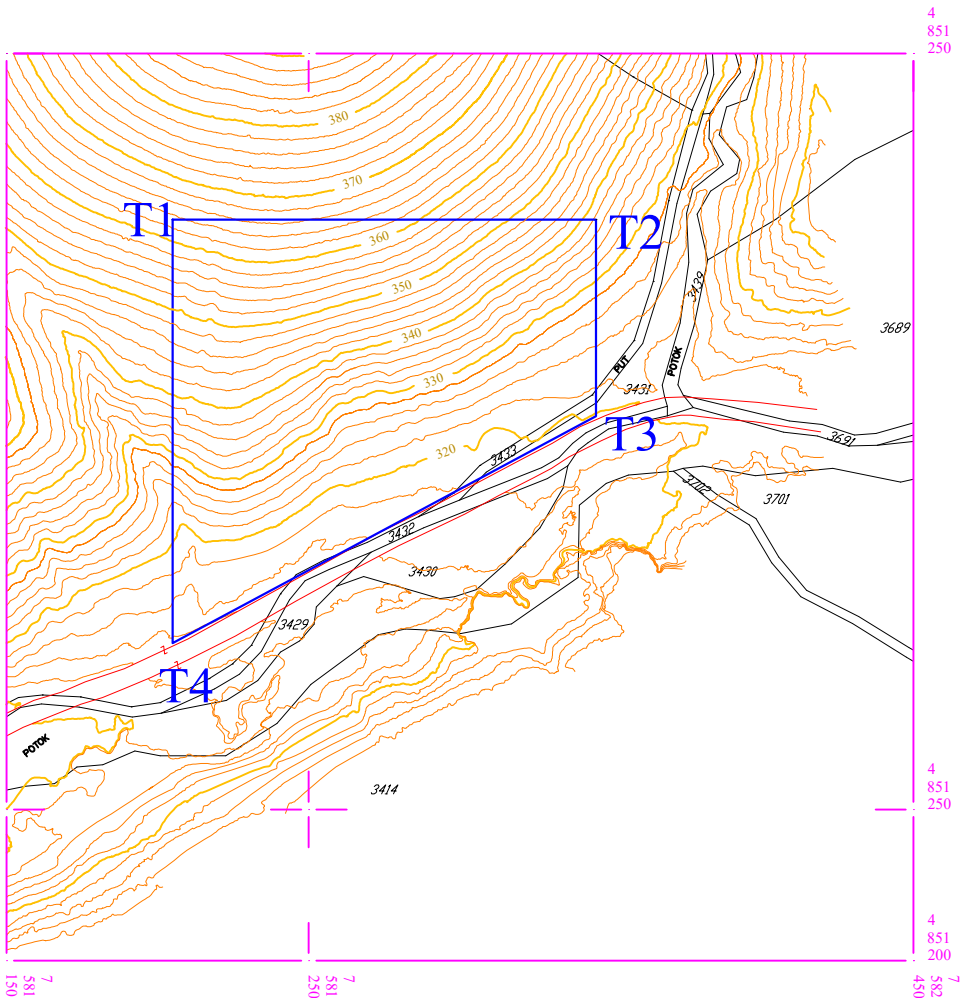

EKSPLOATACIONO POLJE ISTOK		
TAĀKA	Y	X
T-1	7581795	4851330
T2	7581845	4851450
T3	7582035	4851420
T4	7582135	4851320
T5	7582110	4851135
T6	7582045	4851045
T7	7581915	4851070
T8	7581790	4851120

EKSPLOATACIONO POLJE ZAPAD		
TAĀKA	Y	X
T-1	7581205	4851445
T2	7581345	4851445
T3	7581345	4851380
T4	7581205	4851305

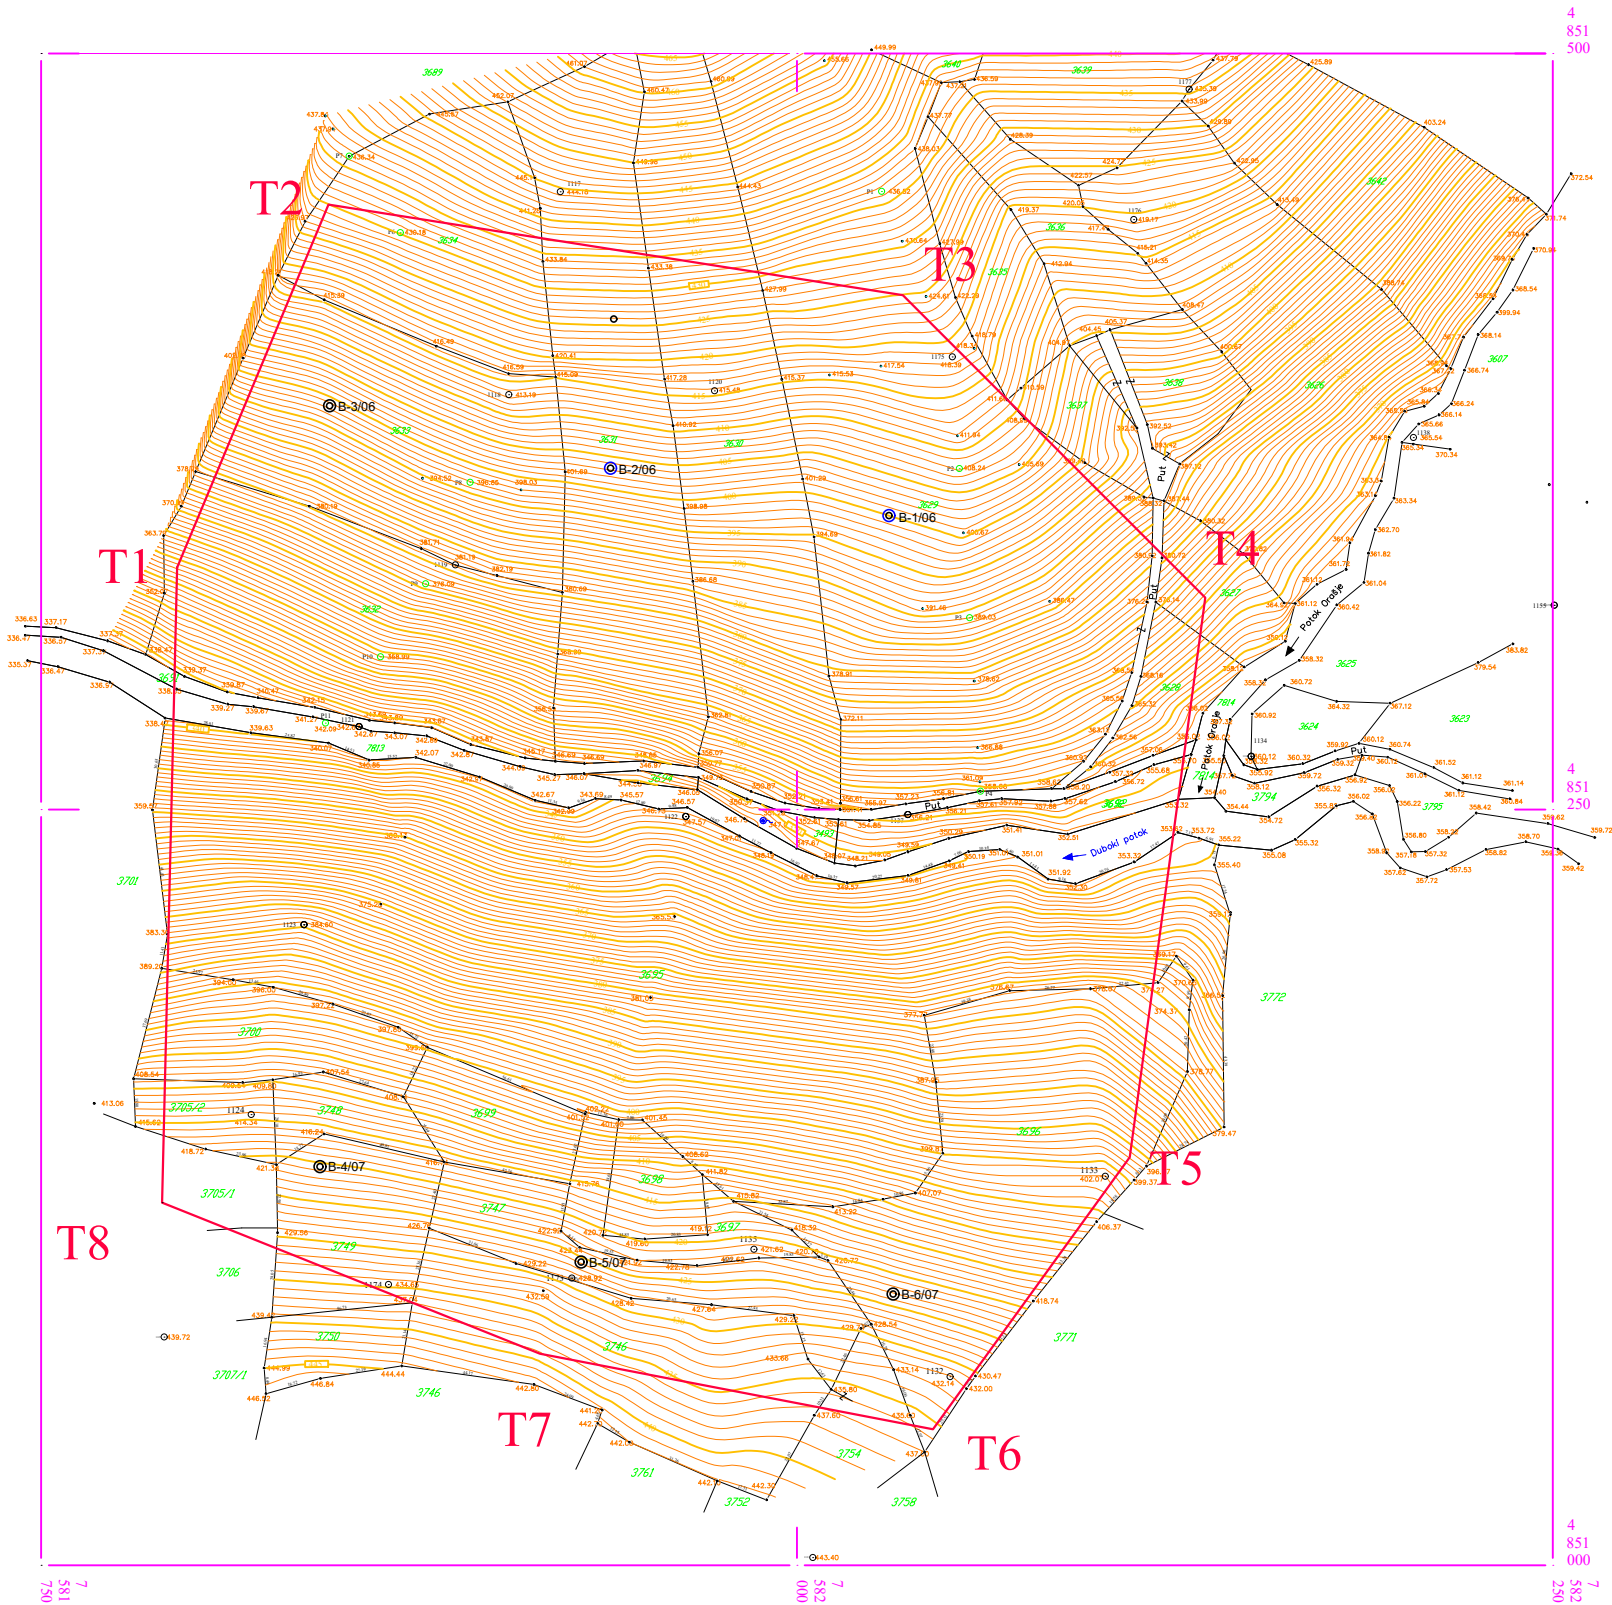

 eXperTTeam		eXperTTeam d.o.o.		PREDUZEĆE ZA PROJEKTOVANJE, INŽENJERING, KONSALTING - Beograd	
Projektanti:		Ime i prezime:		Potpis:	Investitor: UNIMER DOO - KRUŠEVAC
Odgovorni projektant:		Slobodan Dizdarevic, dipl.inž.rud.			
Kontrolisao:					Naziv projekta: Idejni projekat eksploatacije diorita kao tehničko-građevinskog kamena ležišta "Duboki pootok" kod Boljevca
Tehnička obrada:		Slobodan Dizdarevic, dipl.inž.rud.			
Datum: Januar, 2021.		Naziv crteža: SITUACIONI PLAN LEŽIŠTA "DUBOKI POTOK"			
Razmera: R = 1:2500					Broj crteža: 4