


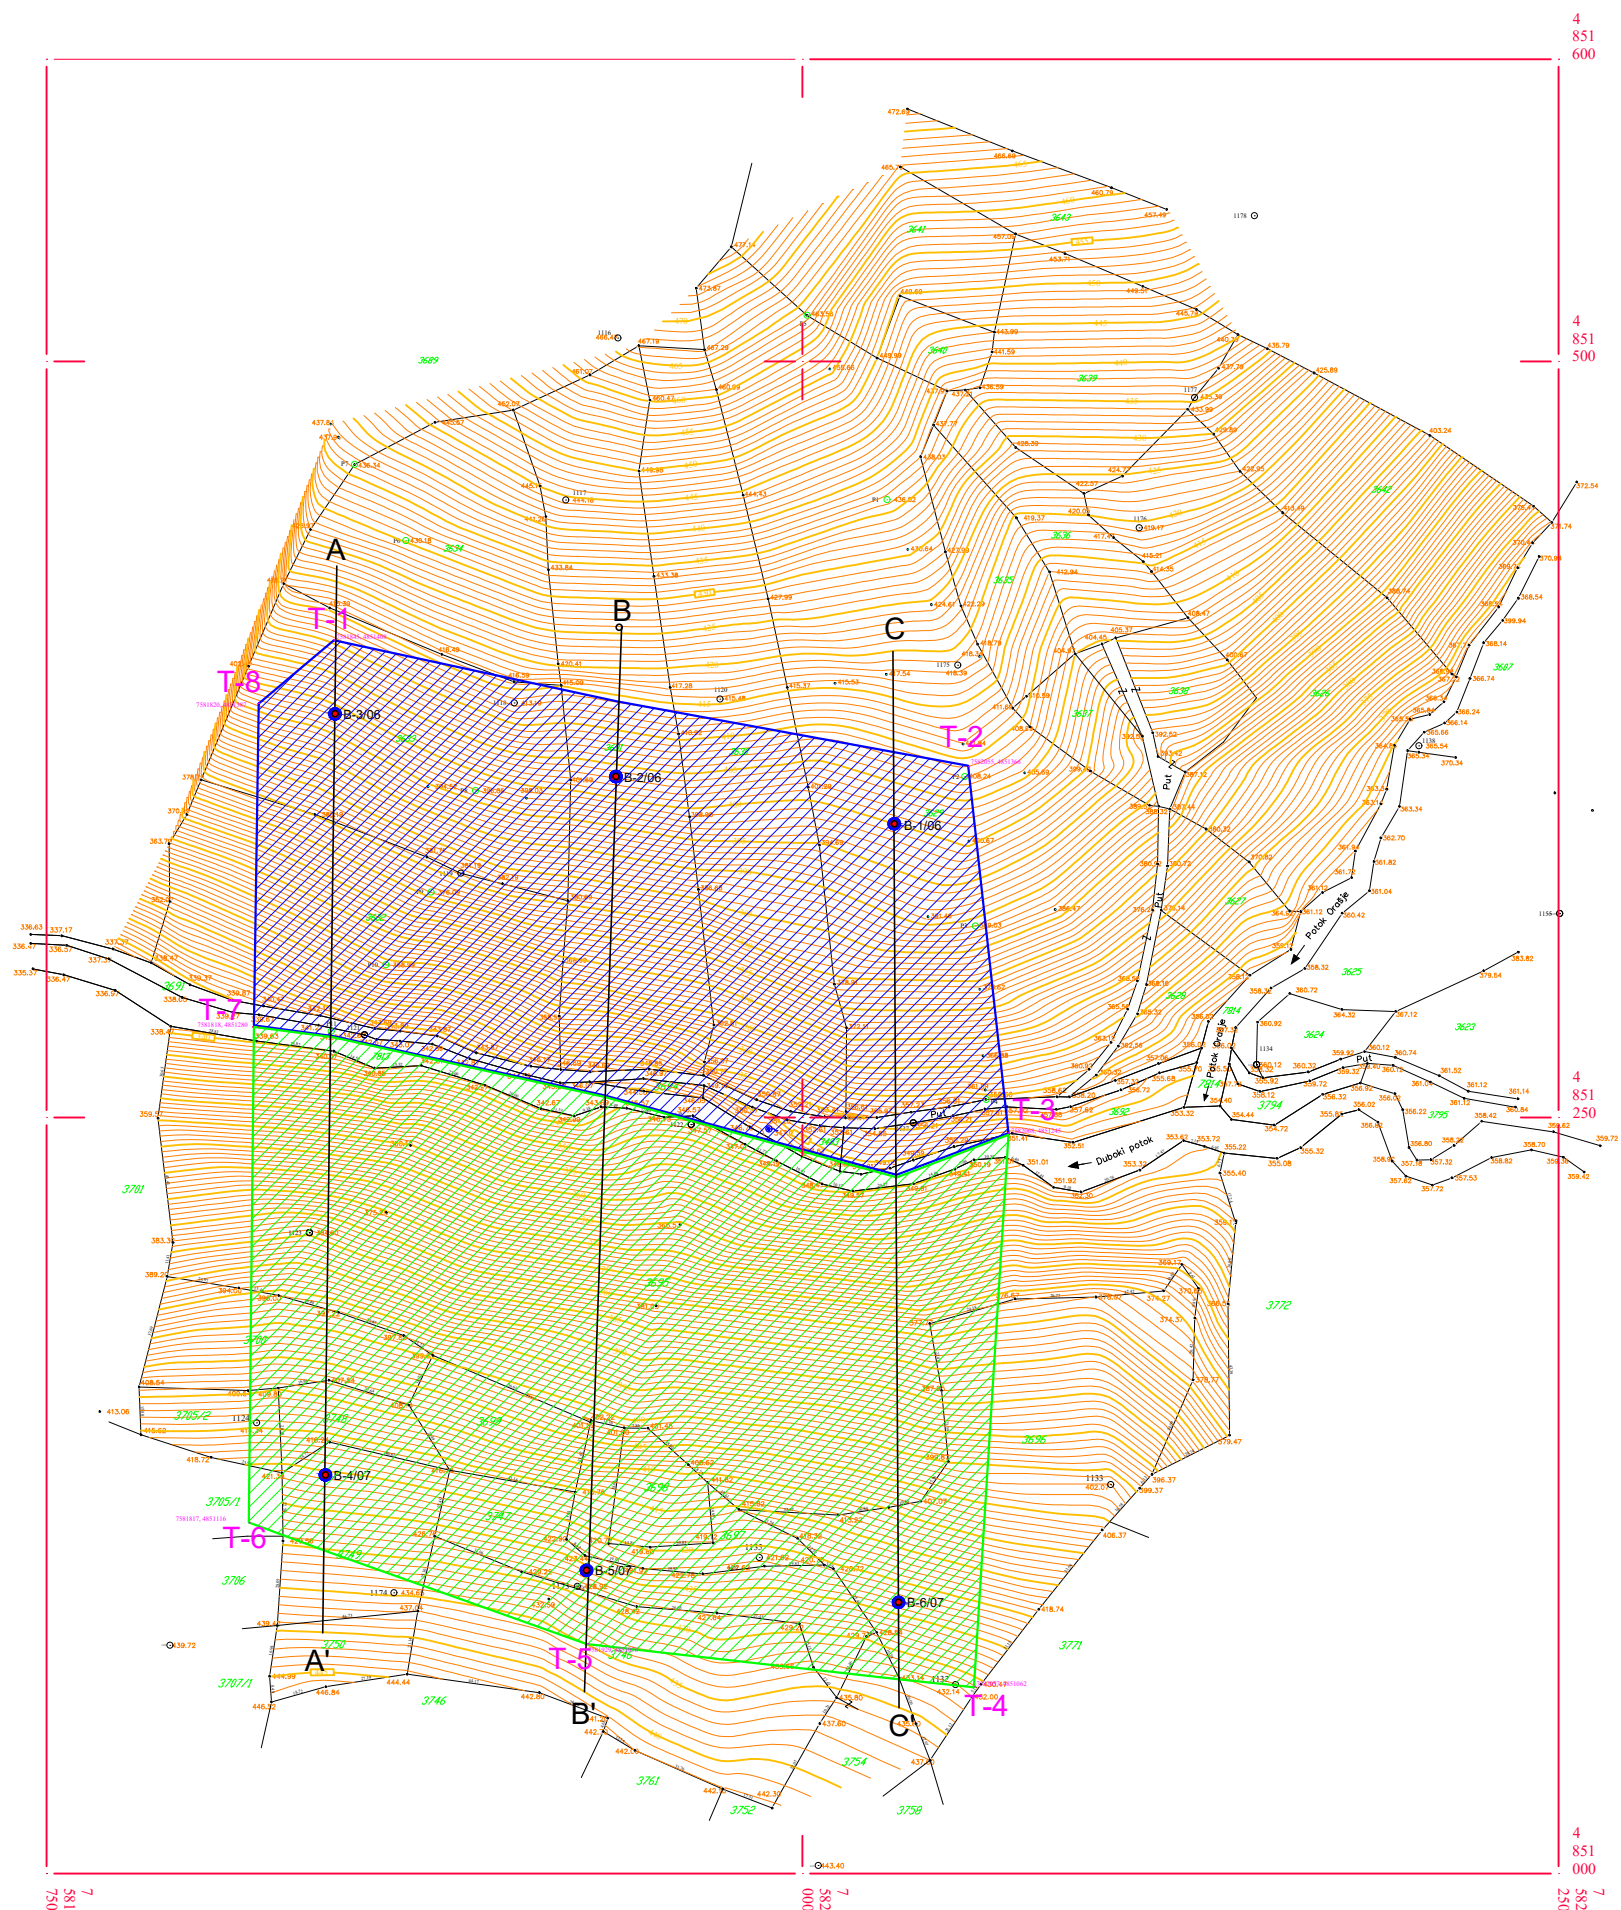

Legenda

-  Izvedena istražna bušotina
-  Rezerve B - kategorije
-  Rezerve C1- kategorije

KOORDINATE ISTRAŽENOG DELA LEŽIŠTA		
Tačka	Y	X
T-1	7581845	4851408
T-2	7582055	4851366
T-3	7582068	4851245
T-4	7582057	4851062
T-5	7581929	4851076
T-6	7581817	4851116
T-7	7581818	4851280
T-8	7581820	4851387

		eXperTTeam d.o.o.	
PREDUZEĆE ZA PROJEKTOVANJE, INŽENJERING, KONSALTING - Beograd			
Projektanti:	Ime i prezime:	Potpis:	Investitor: UNIMER D.O.O. - KRŠEVAC
Odgovorni projektant:	Slobodan Dizdarevic, dipl.inž.rud.		
Kontrolisao:			Naziv projekta: Idejni projekat eksploatacije diorita kao tehničko-građevinskog kamena ležišta "Duboki pootok" kod Boljevca
Tehnicka obrada:	Slobodan Dizdarevic, dipl.inž.rud.		
Datum: Januar, 2021.	Naziv crteža: PLAN REZERV I LEŽIŠTA "DUBOKI POTOK"		Broj crteža: 5
Razmera: R = 1:2500			