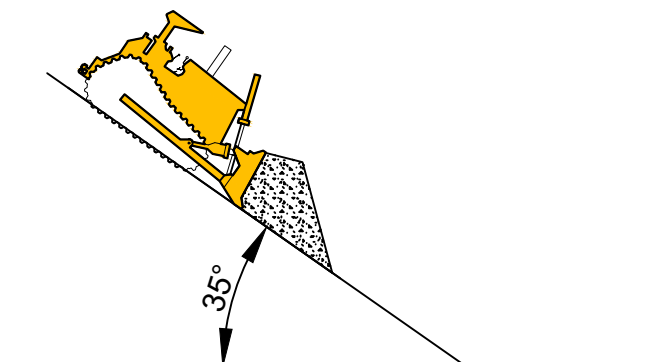
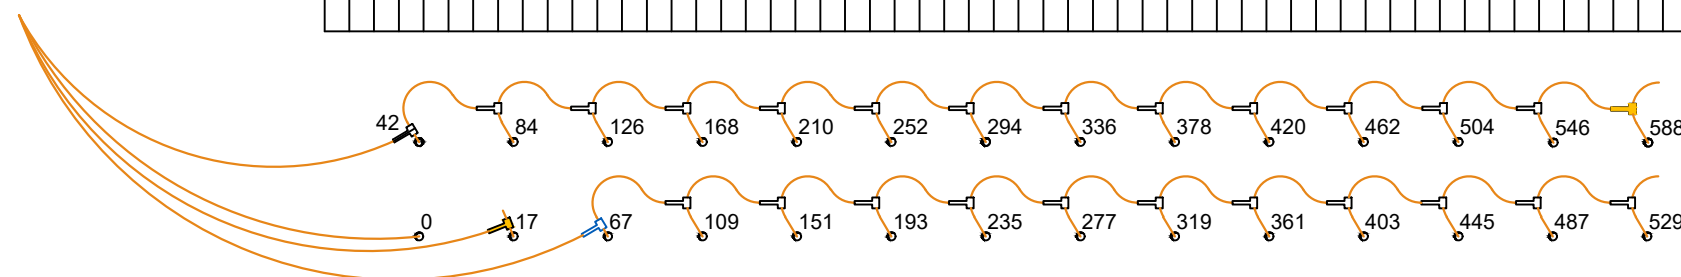
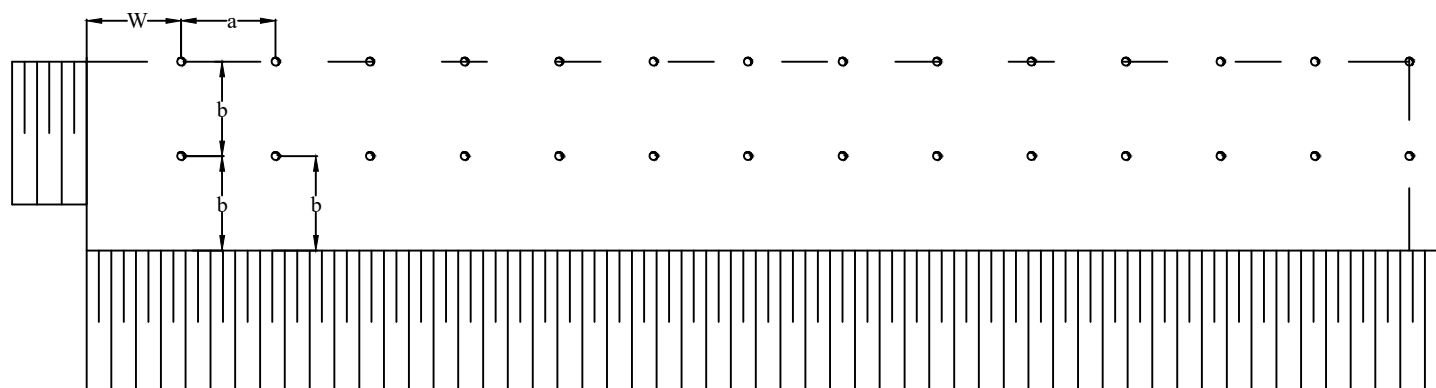
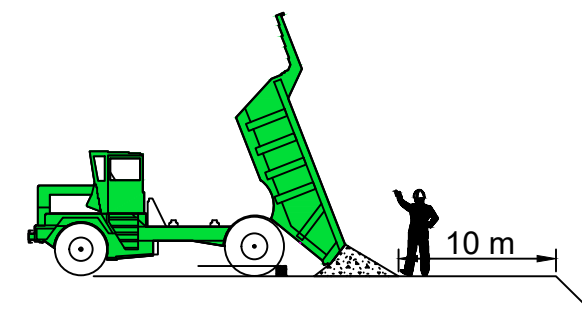
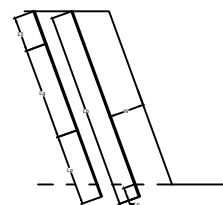
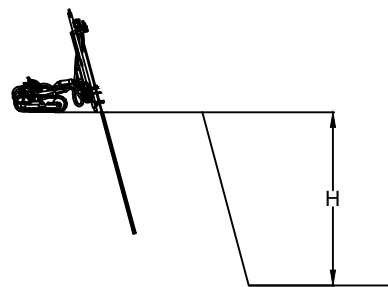


eXperTTeam eXperTTeam d.o.o. PREDUZEĆE ZA PROJEKTOVANJE, INŽENJERING, KONSALTING - Beograd			
Projektanti:	Ime i prezime:	Potpis:	Investitor: UNIMER D.O.O. KRUŠEVAC
Odgovorni projektant:	Slobodan Dizdarevic, dipl.inž.rud.		
Kontrolisao:			
Tehnicka obrada:	Slobodan Dizdarevic, dipl.inž.rud.		Naziv projekta: Studija izvodljivosti eksploatacije diorita kao tehničko-građevinskog kamena ležišta "Duboki potok" kod Boljevca
Datum: Januar, 2021.	Naziv crteža: TEHNOLOŠKA ŠEMA EKSPLOATACIJE		Broj crteža: 9
Razmera: R = 1:2500			