






|   |                  |                                                              |                                                                            |  |                                                |                            |             |                 |                                         |                        |               |                      |           |
|---|------------------|--------------------------------------------------------------|----------------------------------------------------------------------------|--|------------------------------------------------|----------------------------|-------------|-----------------|-----------------------------------------|------------------------|---------------|----------------------|-----------|
|  ENERGOPROJEKT-HIDROINŽENJERING A.D.<br>BULEVAR MIHAILA PUPINA 12, BEOGRAD, SRBIJA | ODG. PROJEKTANT  | Ivana Dmitrović, dipl.inž.gradj.<br>br.licence: 314 F 401 07 | PROJEKAT<br>IDEJNI PROJEKAT ADAPTACIJE<br>BRODSKE PREVODNICE HE "ĐERDAP 2" |  | CRTEŽ<br>PREGLEDNA SITUACIJA<br>ŠIREG PODRUČJA |                            |             |                 |                                         |                        |               |                      | LISTOVA 2 |
|   | UN. KONTROLA     | Radmilo Glišić, dipl.inž.gradj.                              |                                                                            |  |                                                |                            |             |                 |                                         |                        |               |                      | LIST 1    |
|   | GLAV. PROJEKTANT | Todora Lazić, dipl.inž.el.                                   | OBJEKAT<br>BRODSKA PREVODNICA HE "ĐERDAP 2"                                |  | DATUM<br>APRIL 2020.                           | RAZMERA<br>1:20000; 1:2000 | FAZA<br>IDP | DEO PROJ.<br>HG | ŠIFRA CRTEŽA<br>18072-IDP-III-01-201-01 | BR. UGOV.<br>18072-204 | RJ<br>110-201 | BR. CRT./ZMENA<br>01 |           |
| INVESTITOR<br>JP ELEKTROPRIVREDA SRBIJE   |                  |                                                              |                                                                            |  |                                                |                            |             |                 |                                         |                        |               |                      |           |

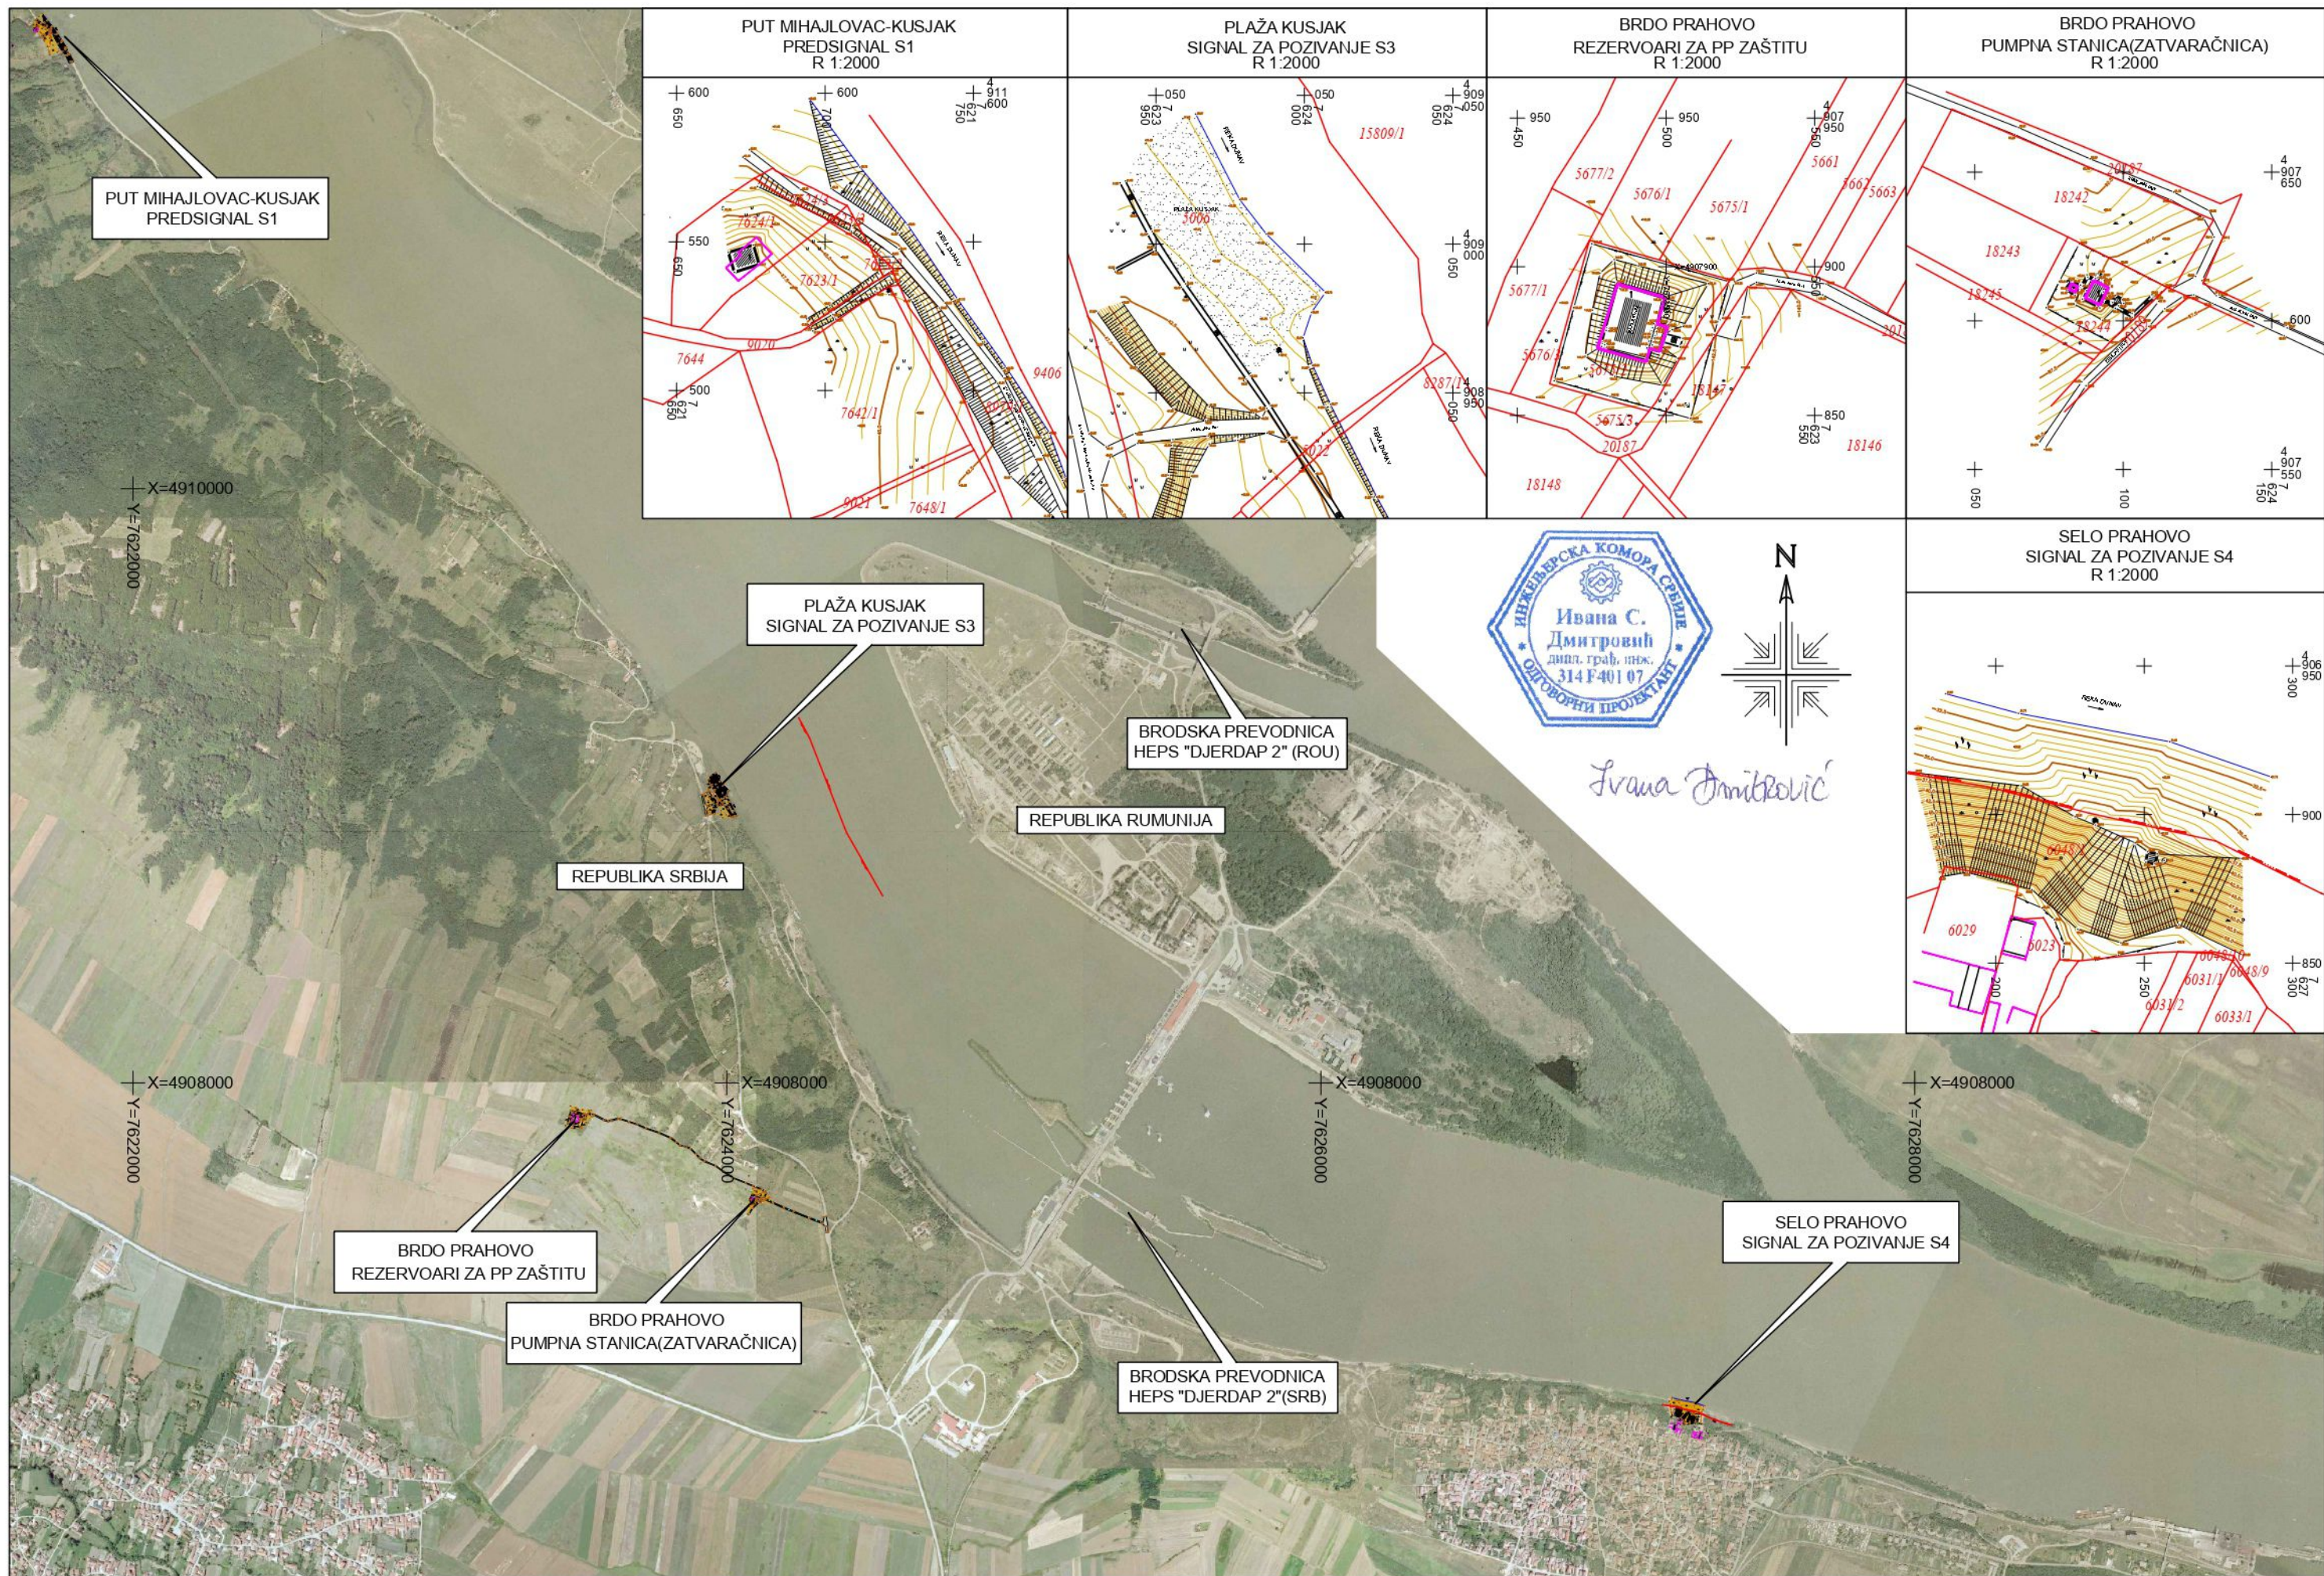