
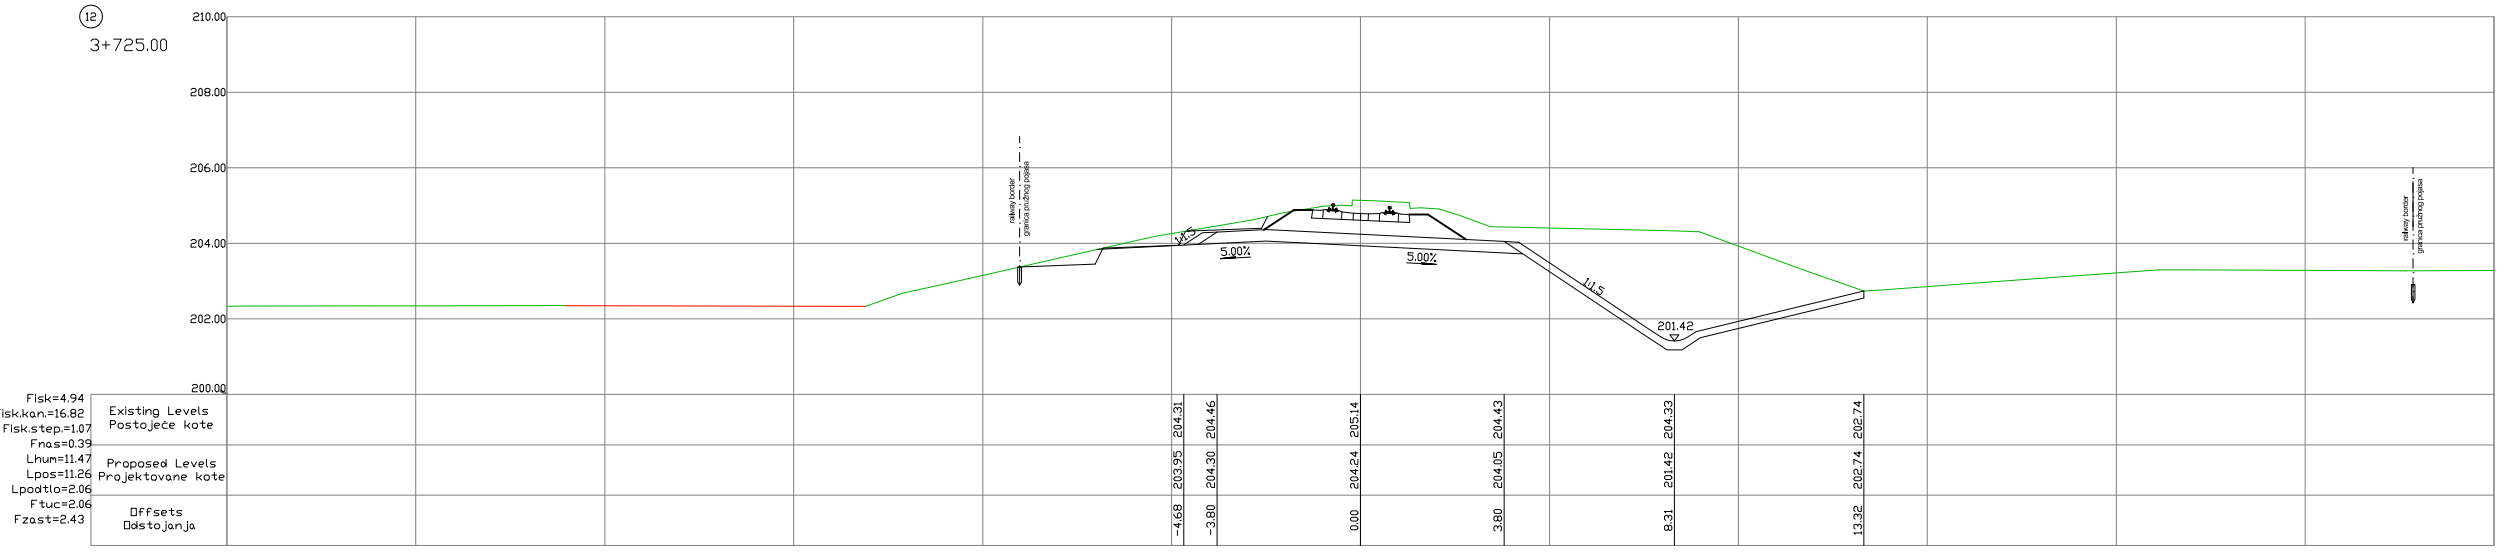
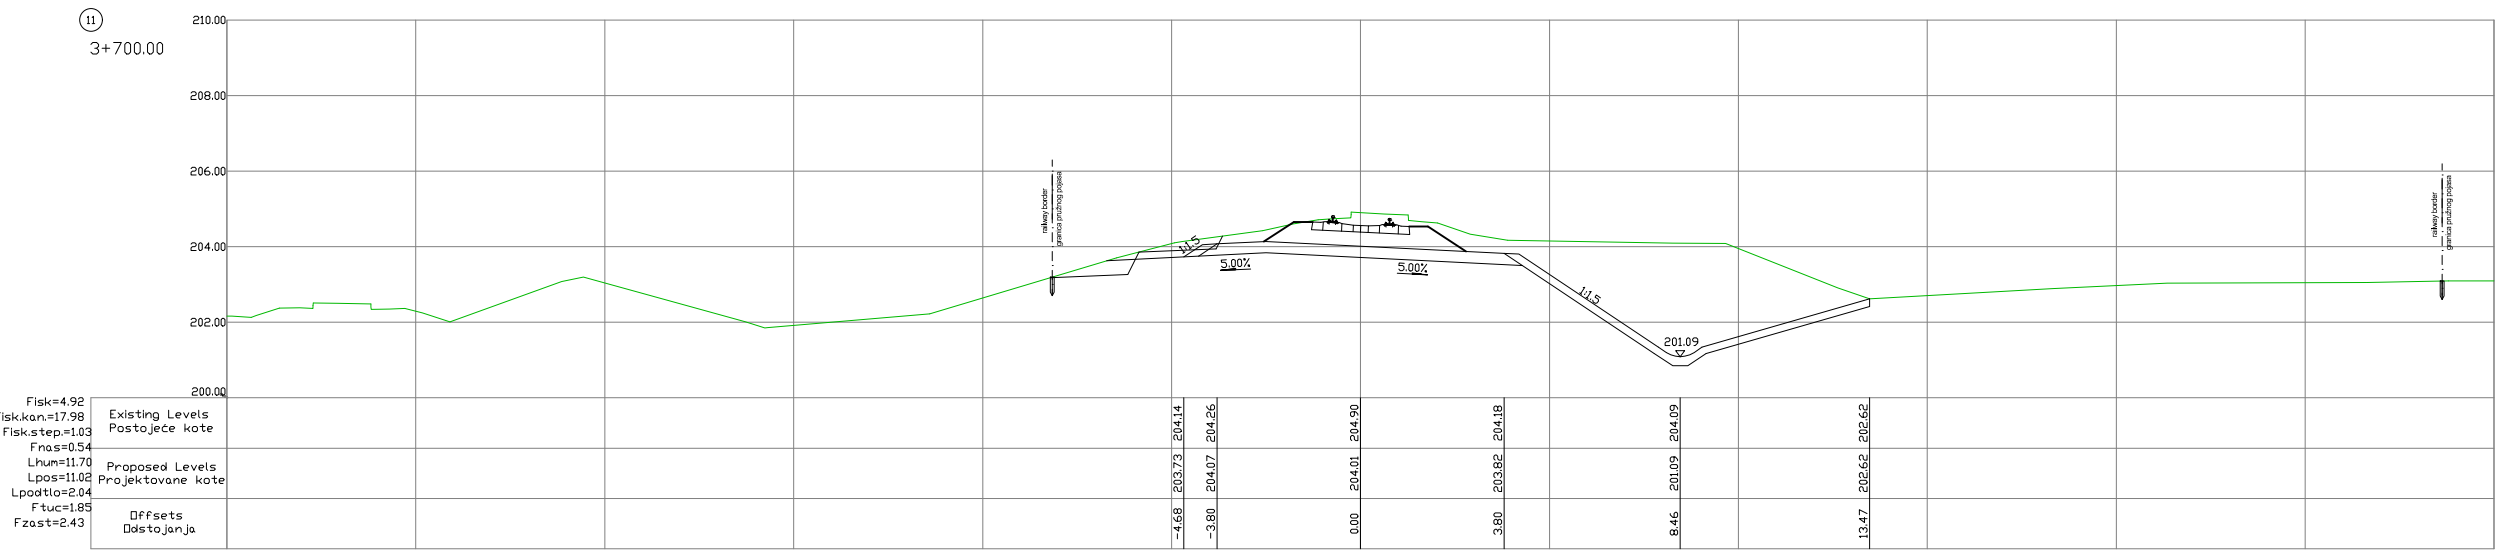
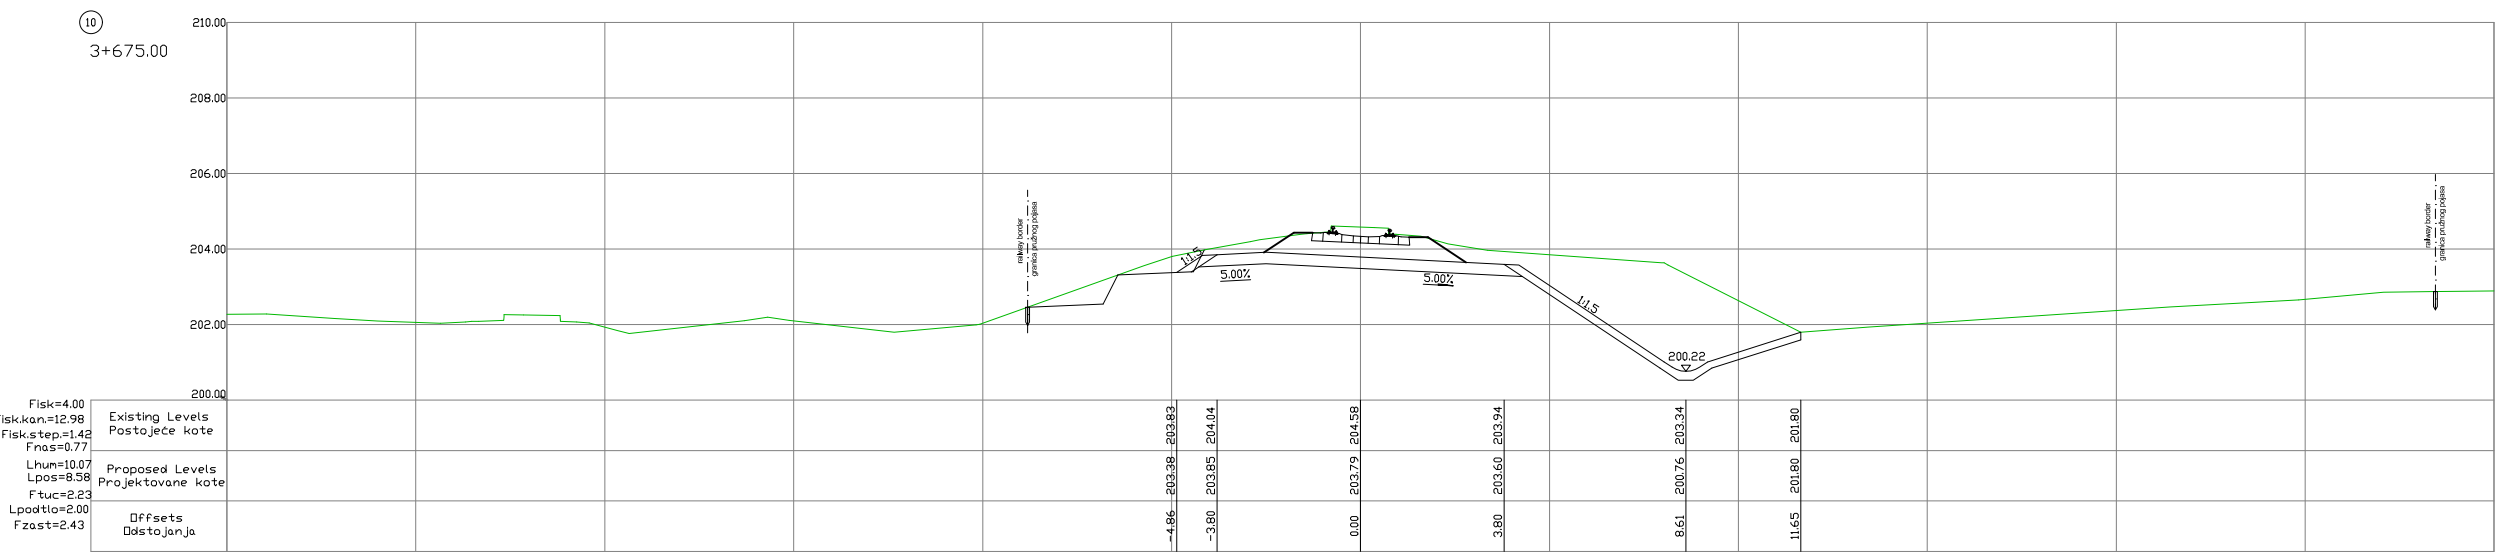
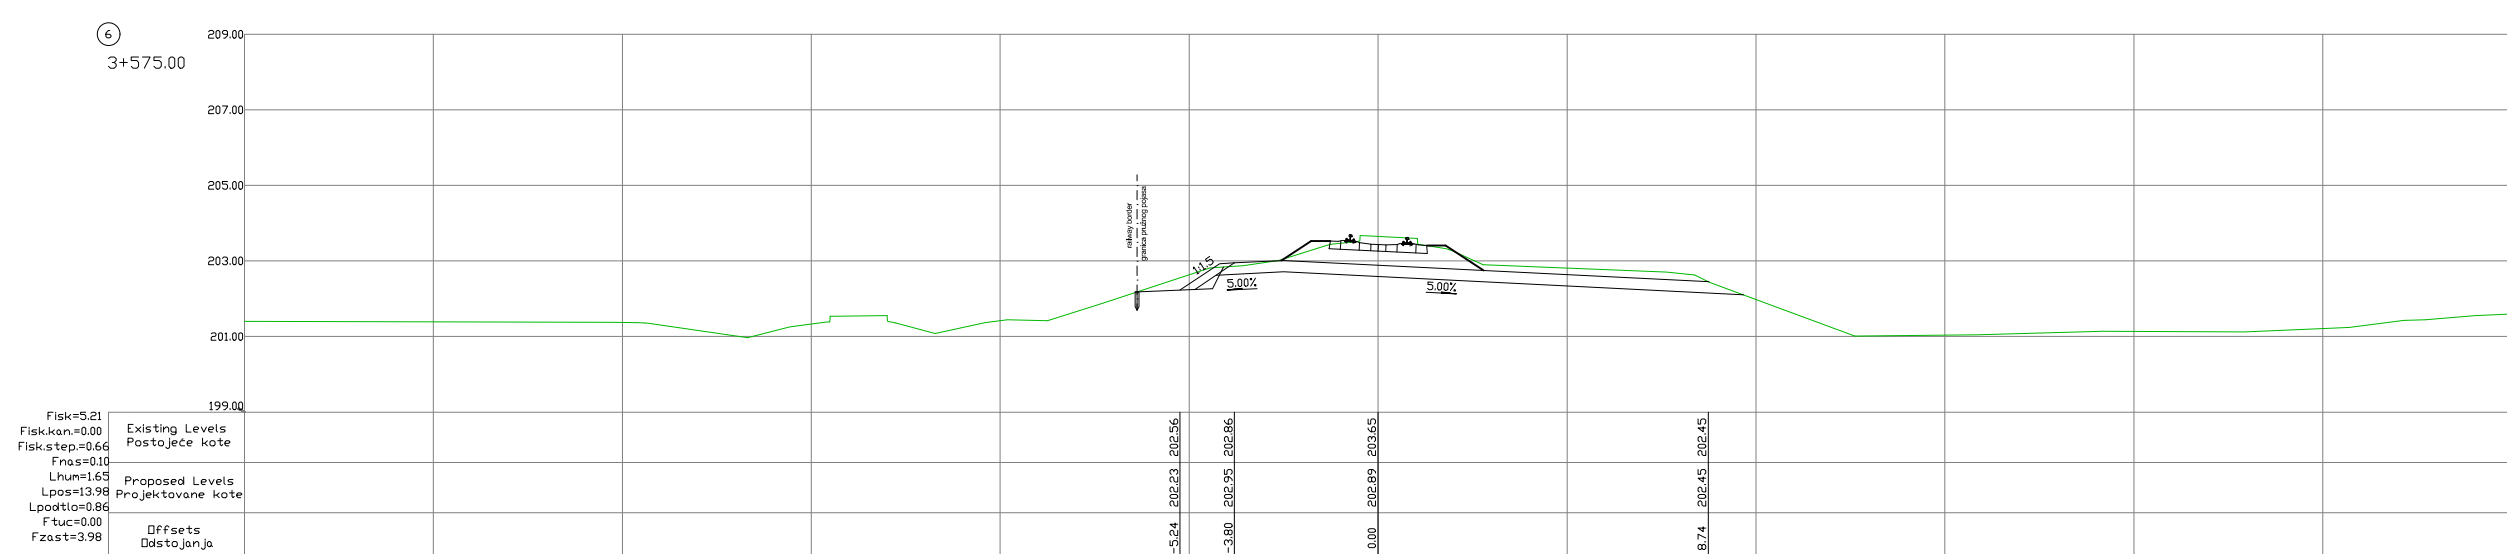
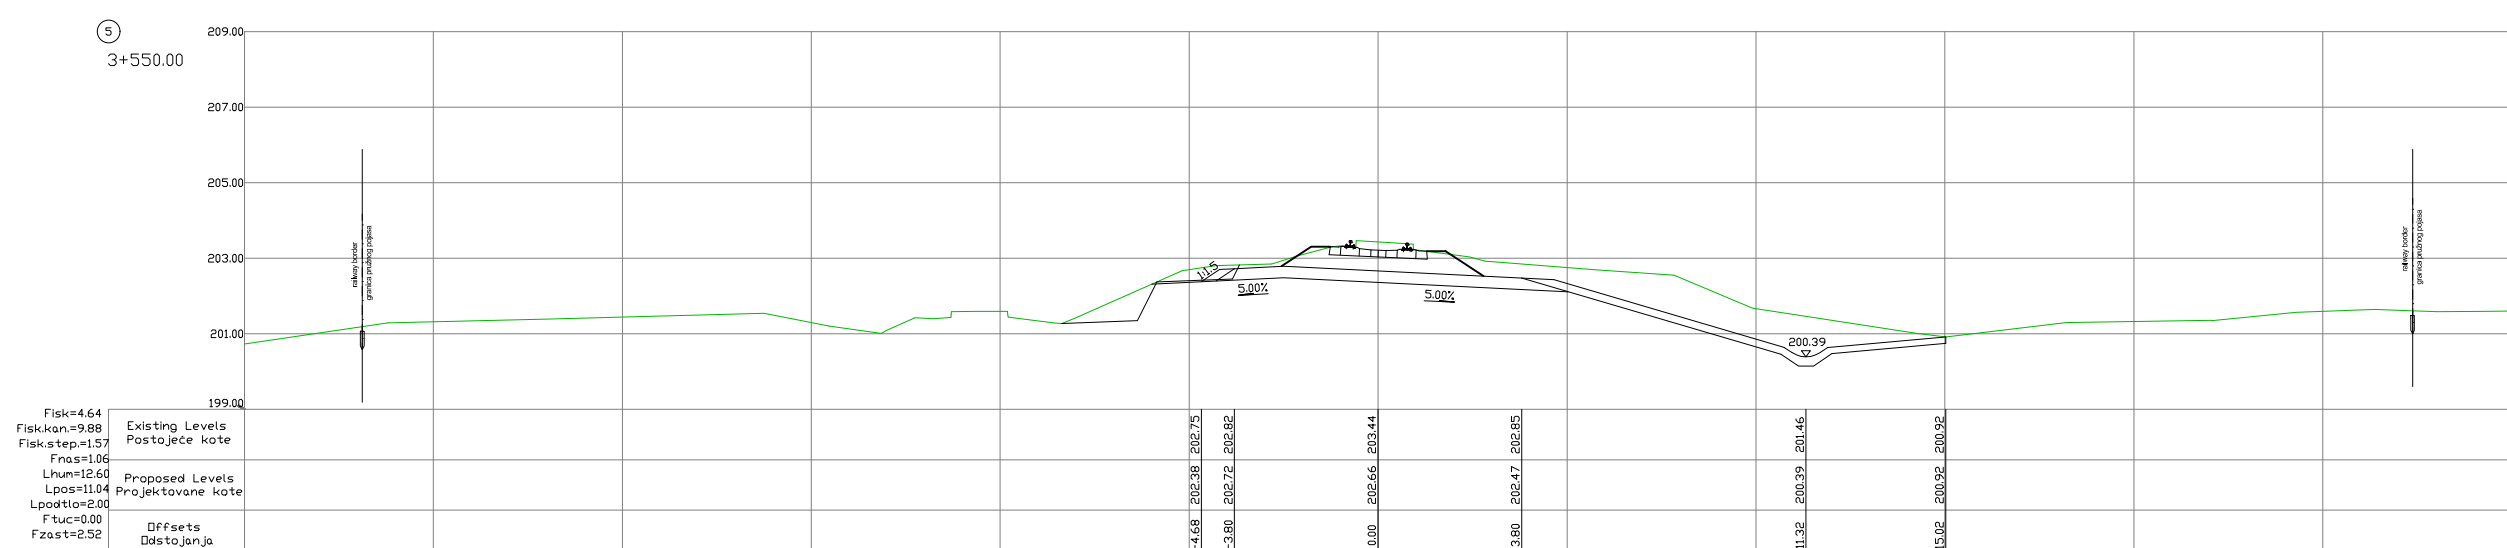
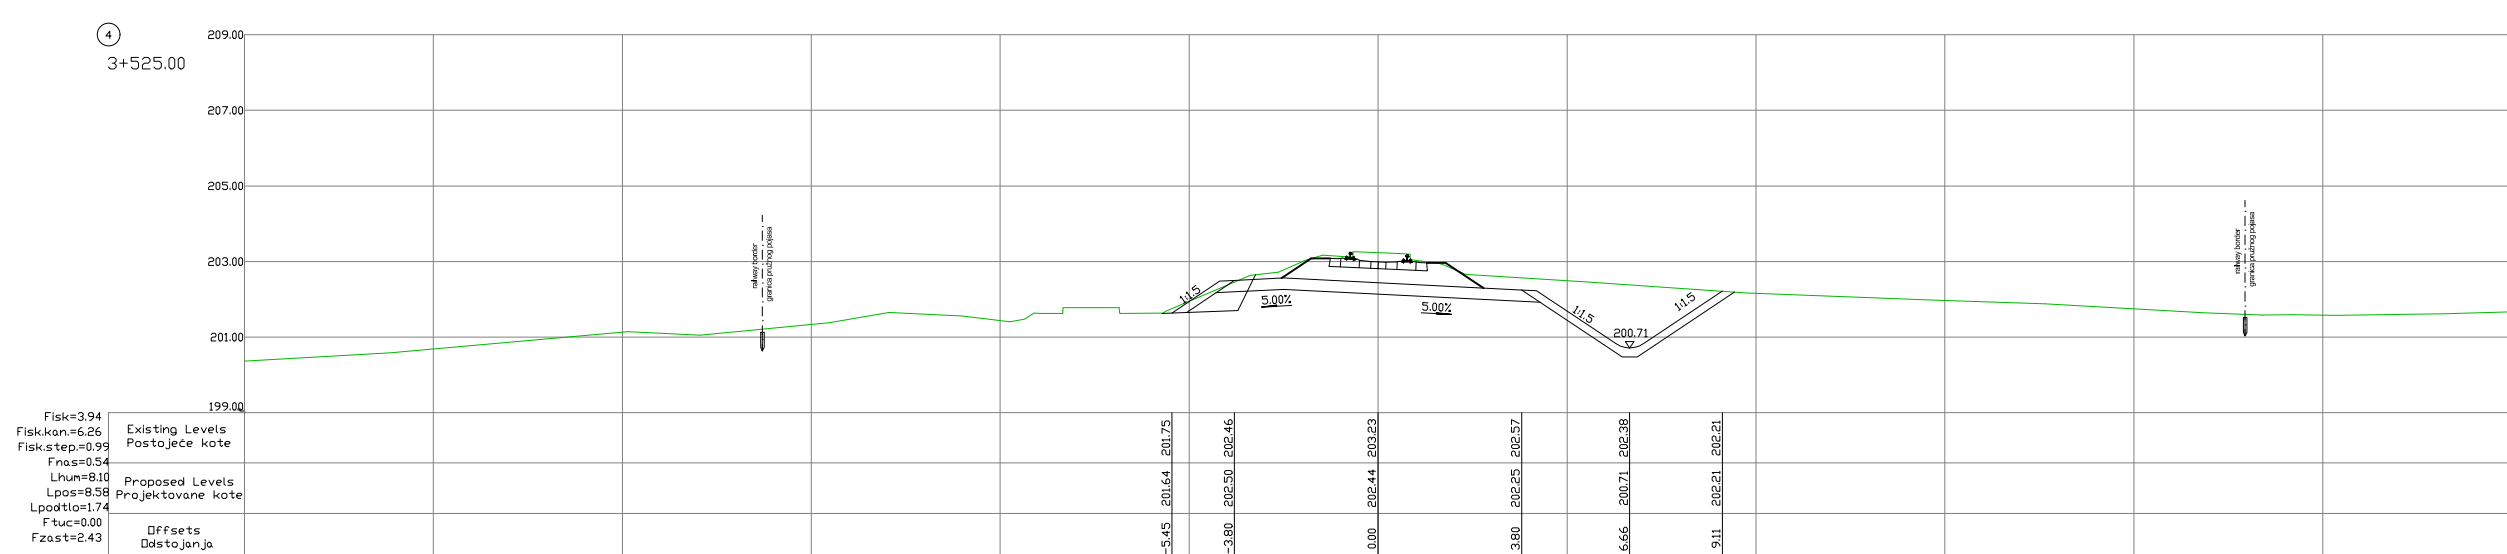
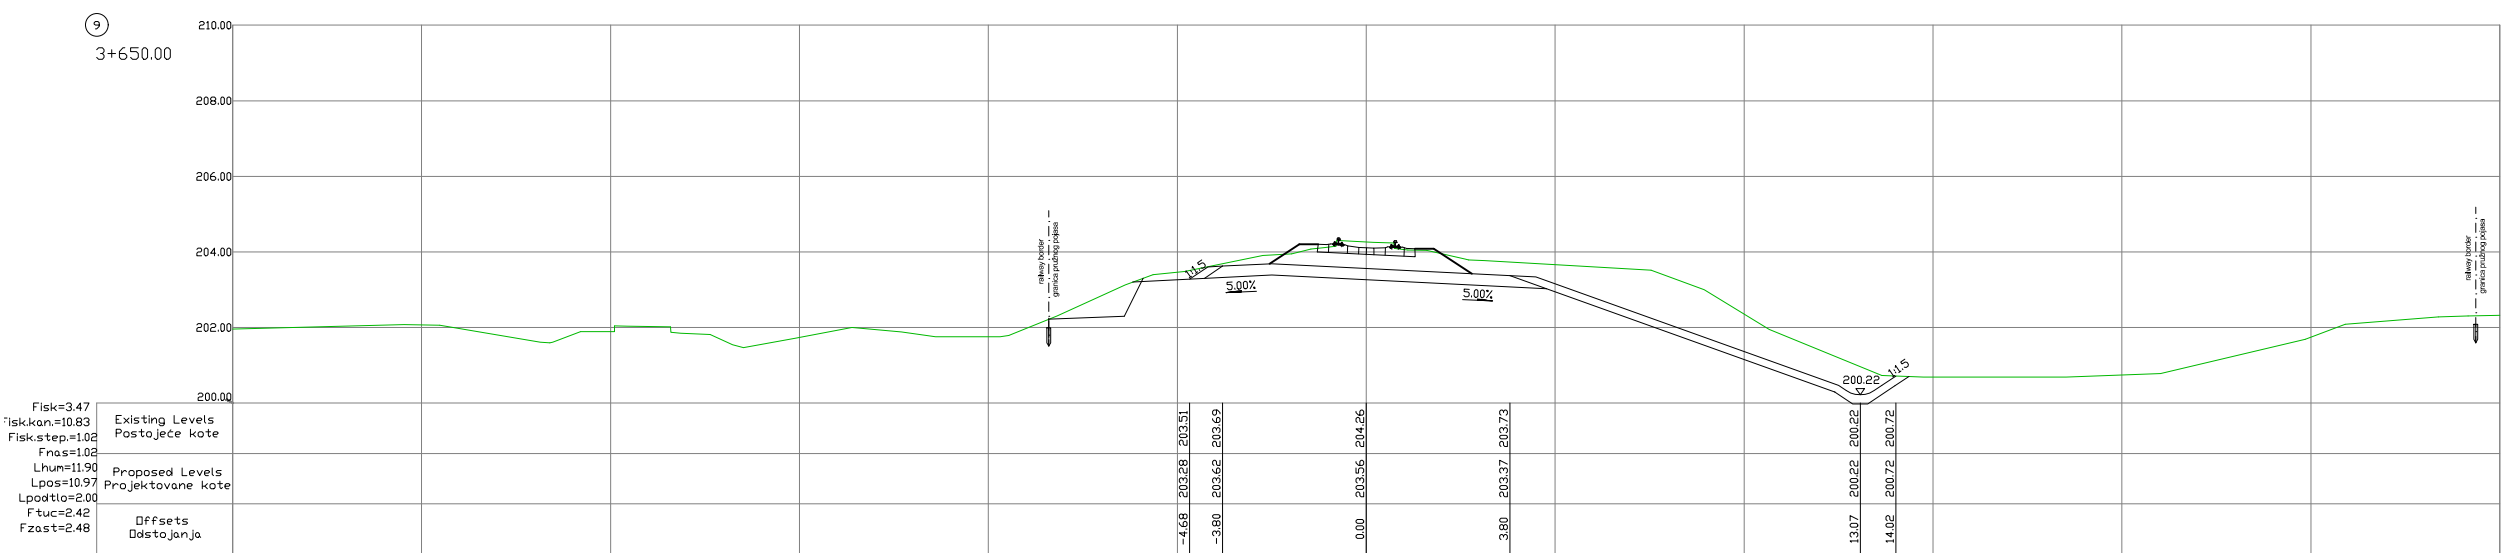
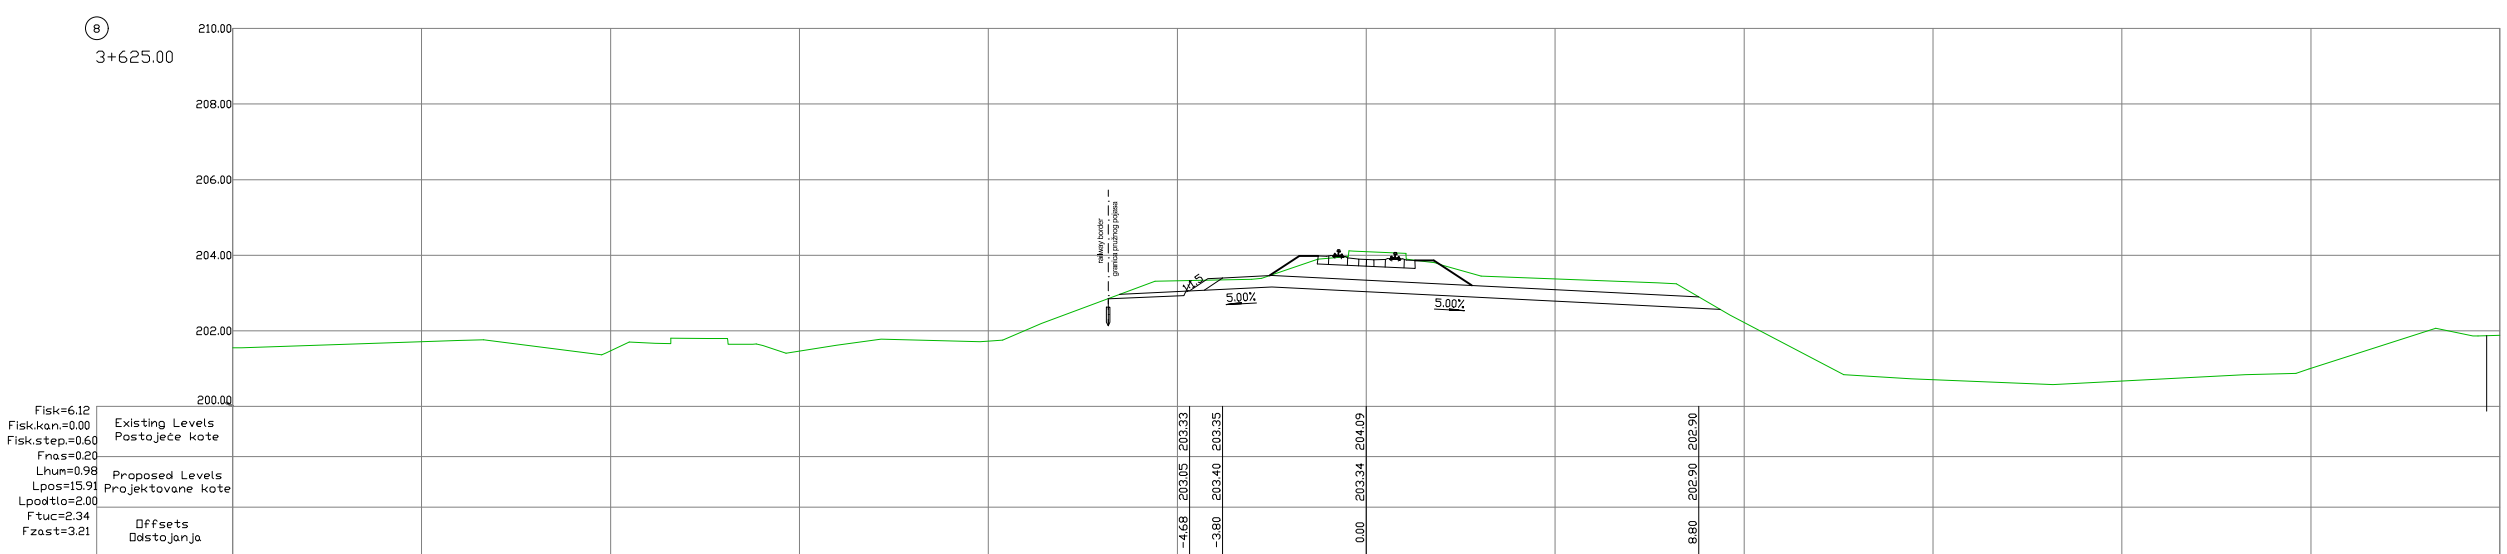
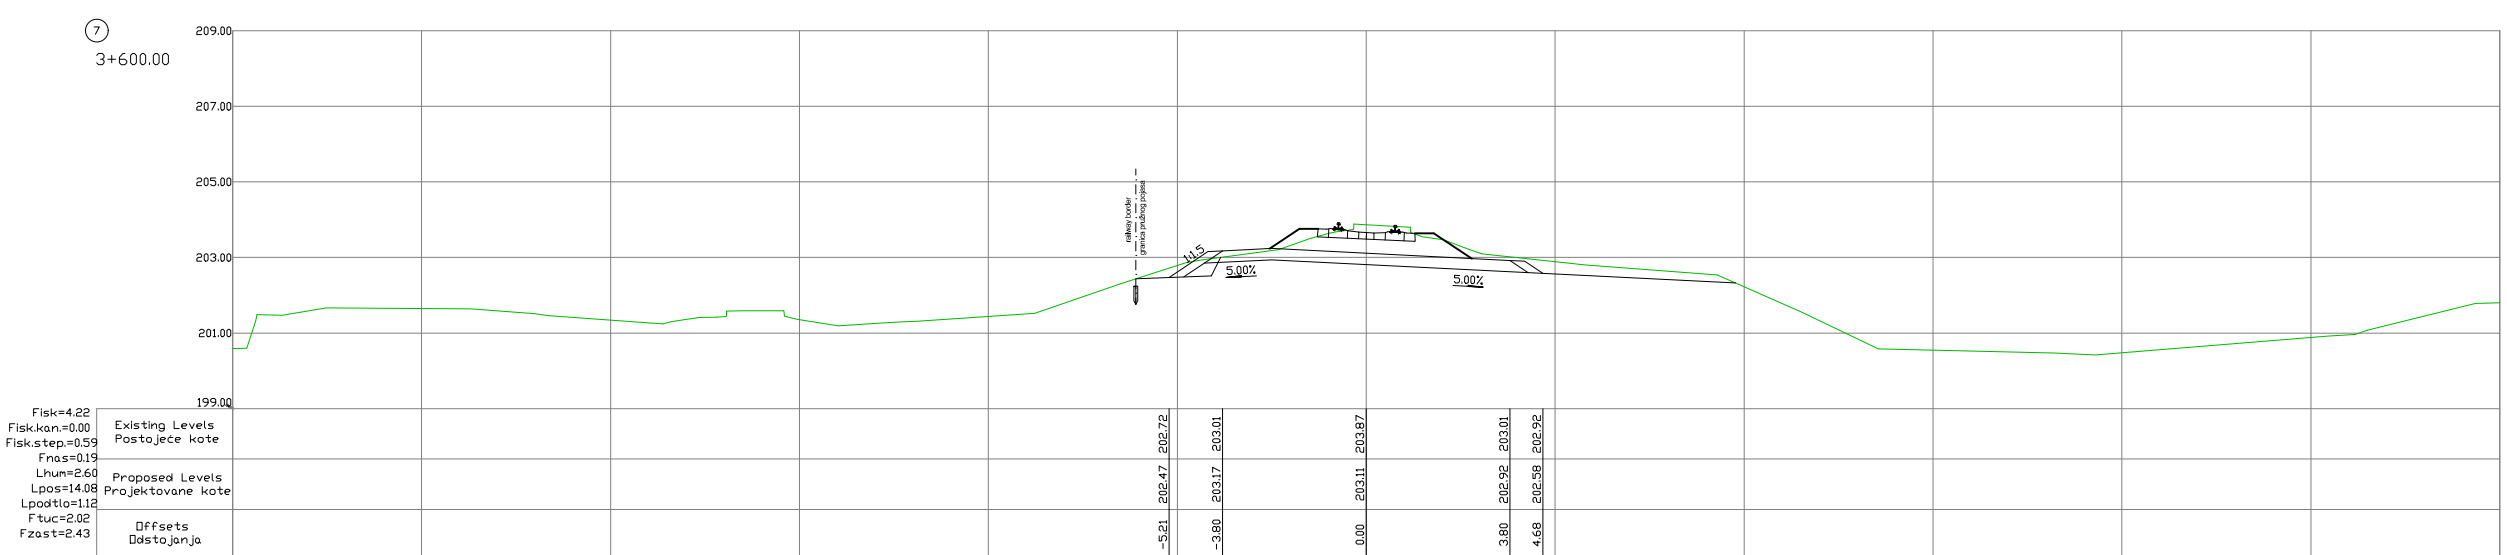
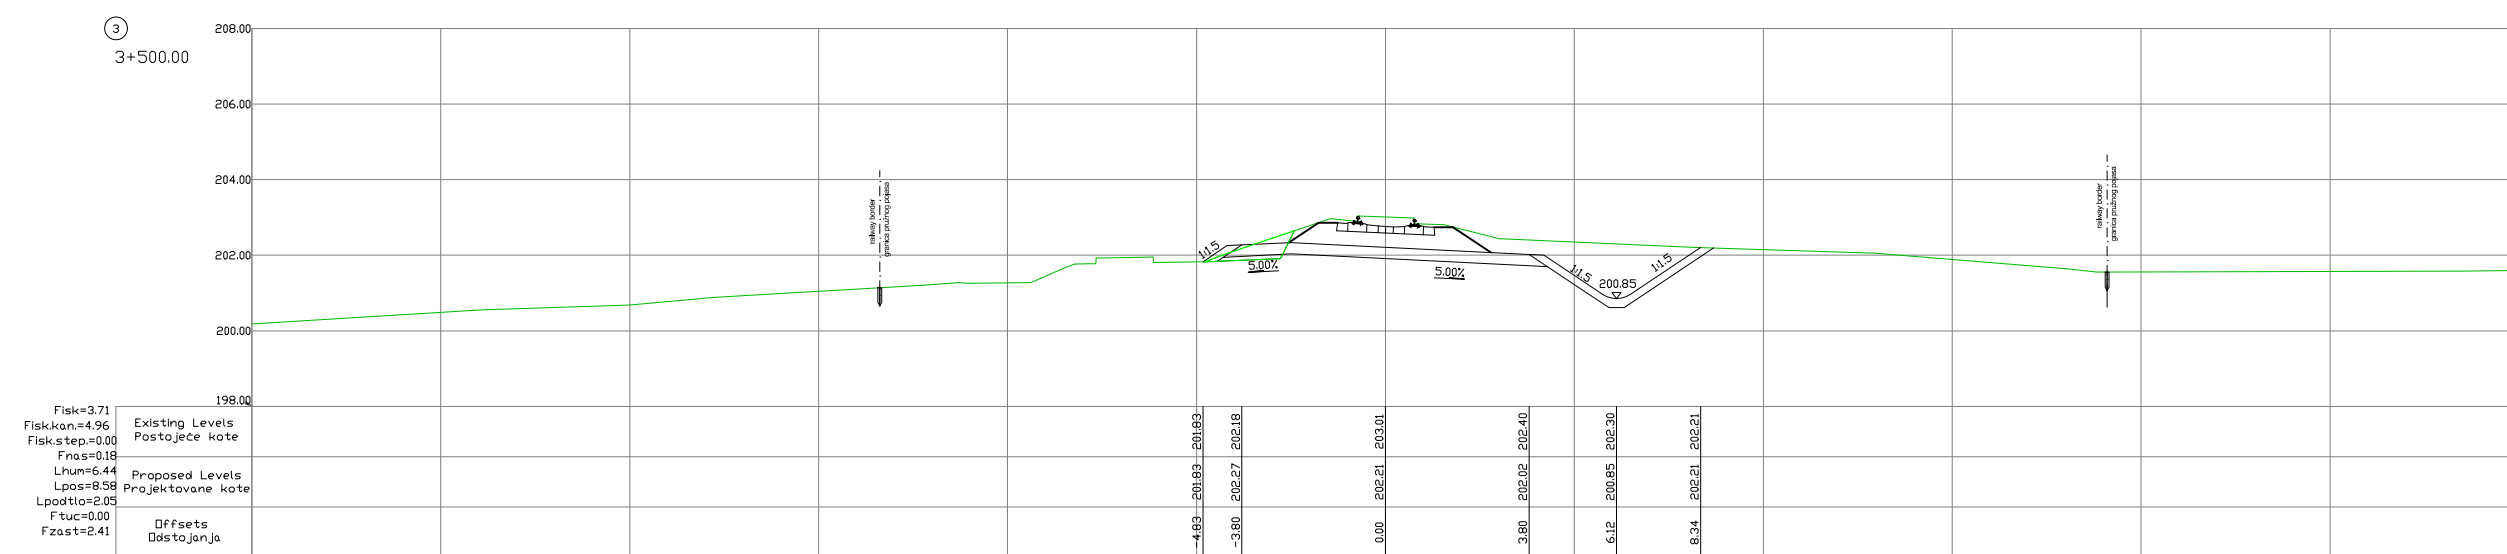
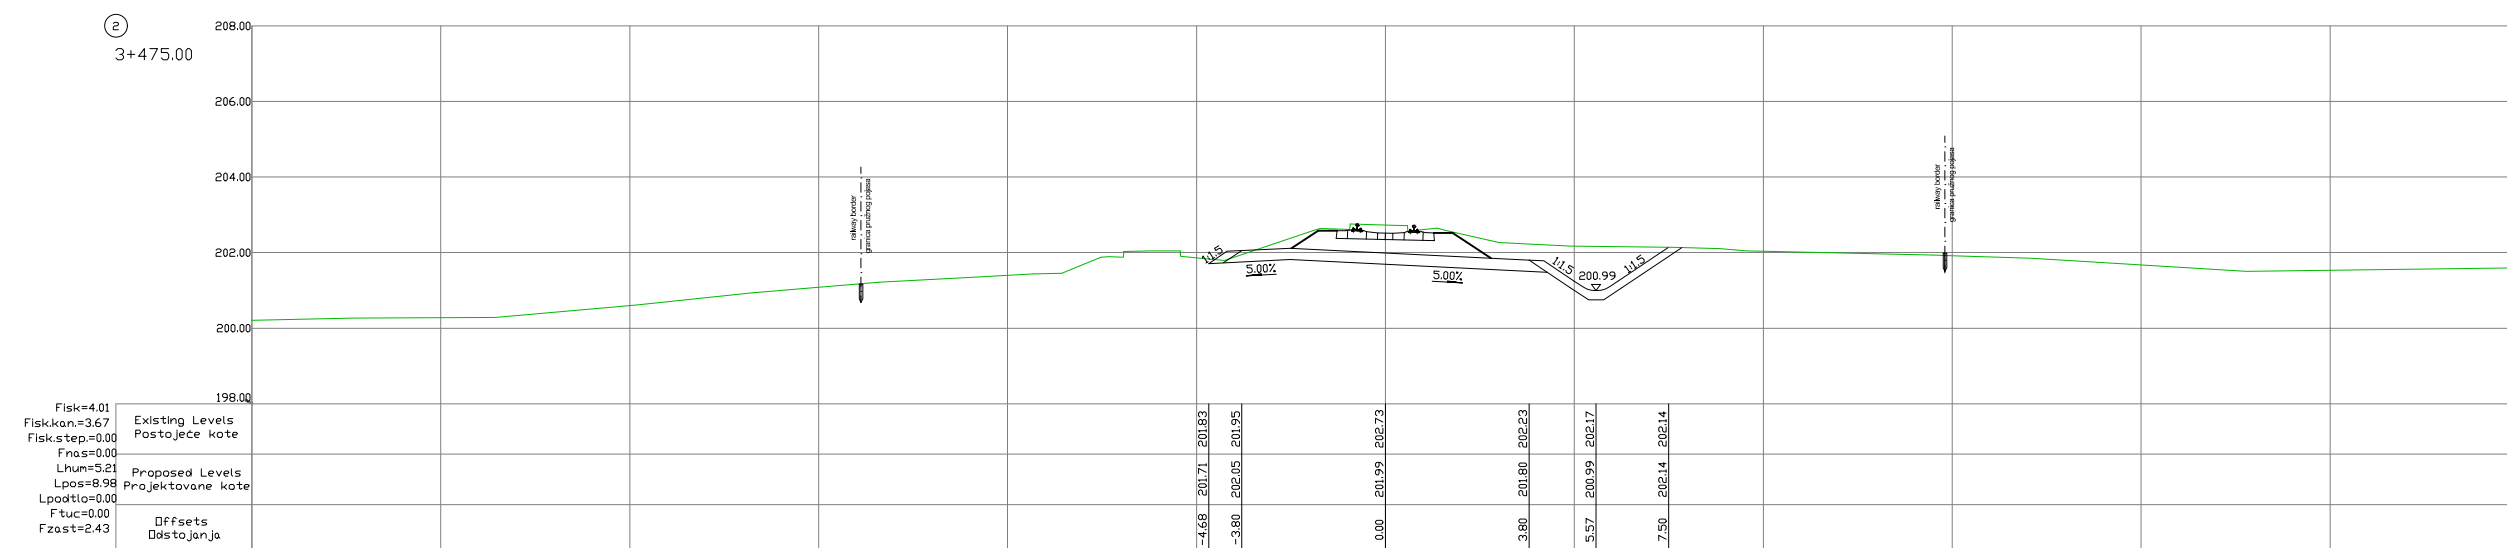


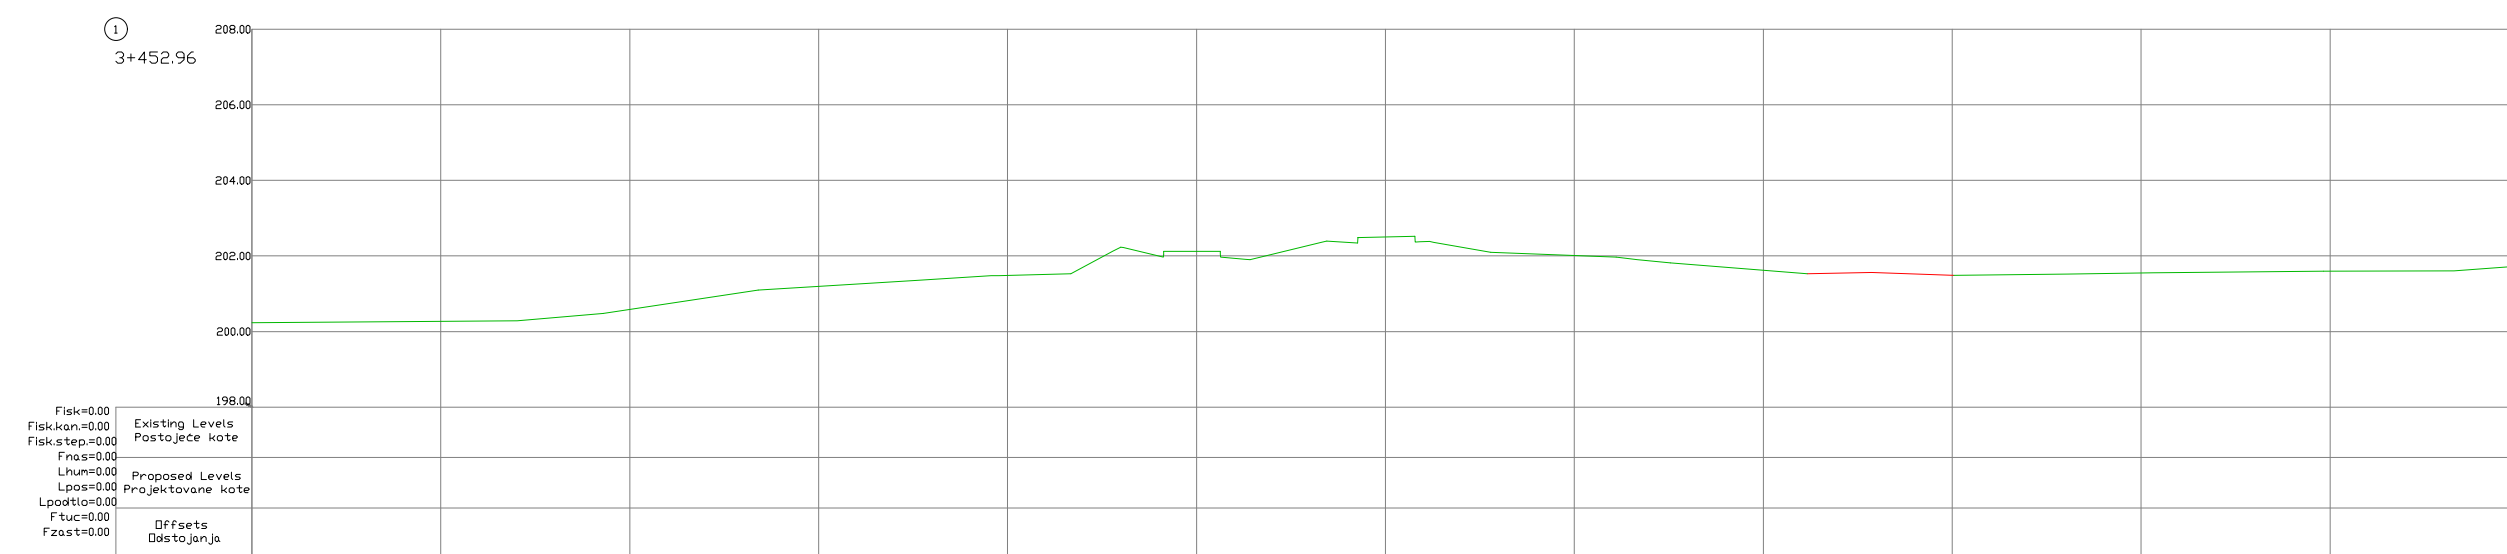

1	07.2021.	XXXX	XXX	XXX	XXX / XXX
ISSUE	DATE	DESIGNED BY	CHECKED BY	APPROVED BY	DESCRIPTION
VERZIJA	DATUM	PROJEKTOVAO	PROVERIO	ODOBRILO	OPIS

REVISIONS / REVIZIJE		
CHIEF DESIGNER / ODGOVORNI PROJEKTANT	LICENSE NO. / LICENCA BR.	DESIGN TEAM / RADNI TIM
Jasna Stojiljković-Milić, dipl.građ.inž. 	IKS 312 G369 08	Jovana Stanojević, mast.inž.građ.
ISSUE / VERZIJA	SCALE / RAZMERA	DATE / DATUM
1	1:200	07.2021.
DRAWING NO WB16-SRB-TRA-01-DWG-IDP-1-G-005.1		
BROJ CRTEŽA		
DRAWING		
TITLE		
NAZIV CRTEŽA		
Poprečni profili		
Cross sections		

SUBPROJECT	WB16-SRB-TRA-01
OBJECT	Railway line Niš – Dimitrovgrad: Reconstruction of building infrastructure, section: Crveni Krst - fitting into the newly designed railway No. 219 and electrification and railway set-out with SS and TC devices, section: Crveni Krst - Pantelej
OBJEKT	Železnička pruga Niš-Dimitrovgrad: Rekonstrukcija građevinske infrastrukture, deonica: Crveni Krst - uklapanje u projektovano stanje pruge 219 i elektrifikacija i opremanje pruge SS i TK uređajima, deonica: Crveni Krst – Pantelej

TYPE OF TECHNICAL DOCUMENTATION	PD - PRELIMINARY DESIGN
VRSTA TEHNIČKE DOKUMENTACIJE	IDP - IDEJNI PROJEKAT
SUBPROJECT COMPONENT	1 Track design - Substructure and superstructure

NAZIV I OZNAKA DELA PROJEKTA	1 Projekat trase - Donji i gornji stroj
BENEFICIARY INVESTITOR	

	SERBIAN RAILWAYS INFRASTRUCTURE INFRASTRUKTURA ŽELEZNICE SRBIJE
--	--

PROJECT PROJEKAT	Western Balkan Investment Framework (WBIF) Infrastructures Projects Facility Technical Assistance 7 (IPF7)
------------------	---

FINANCIER / FINANSIŠER	 Western Balkans Investment Framework European Investment Bank BUILDING THE EUROPEAN FUTURE TOGETHER
------------------------	---

Project Management / Menadžment projekta	Designer / Projektant
 Hill International	 CeS.TRA CeSTRA d.o.o. Makrenjeva 57 11000 Beograd