
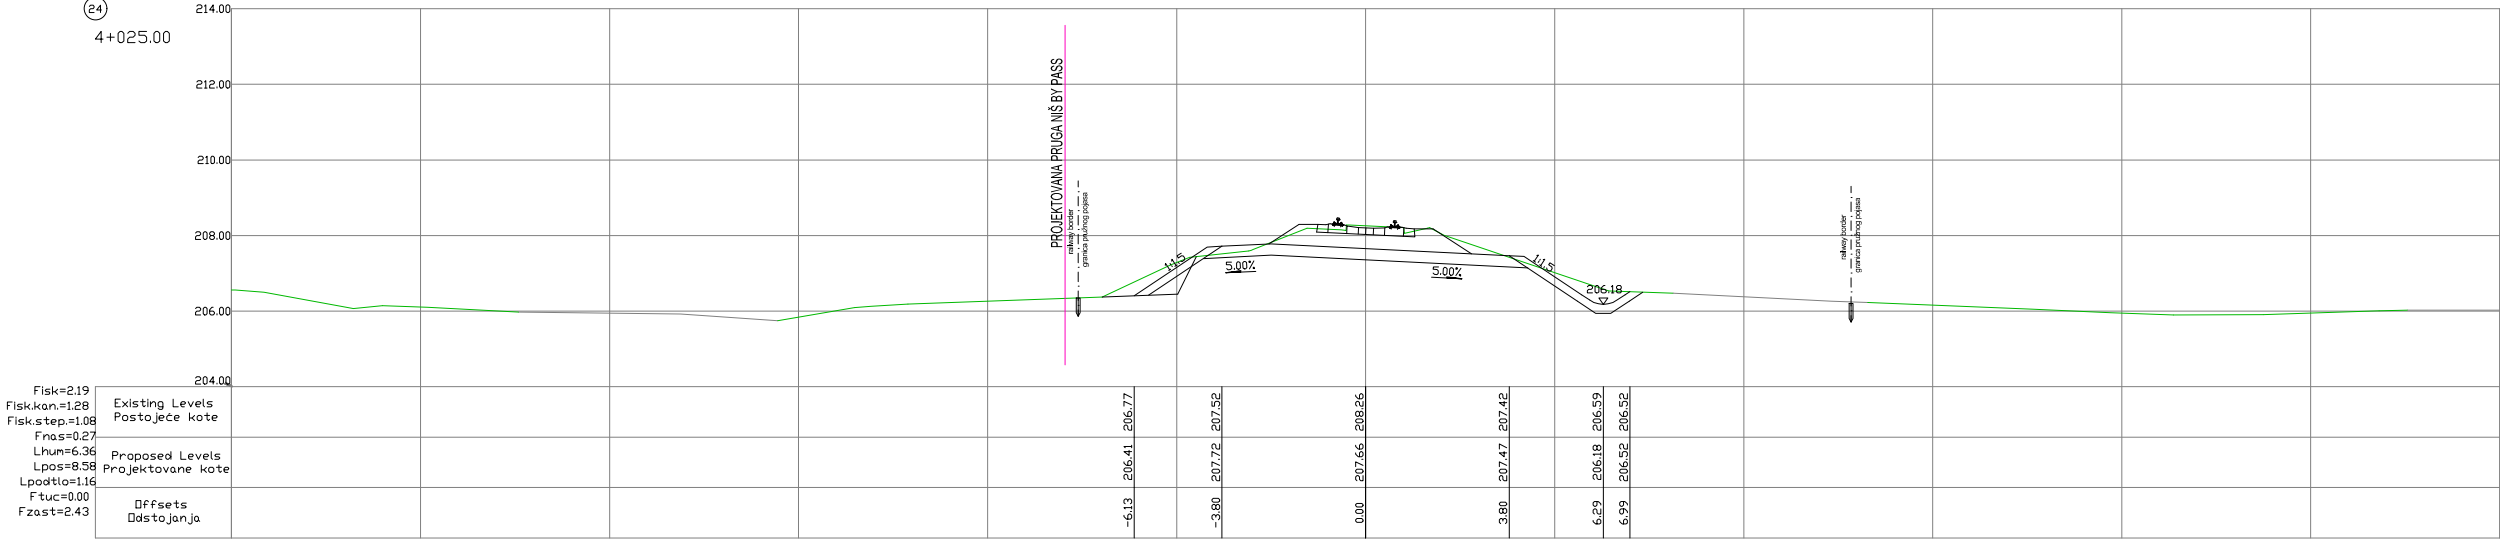
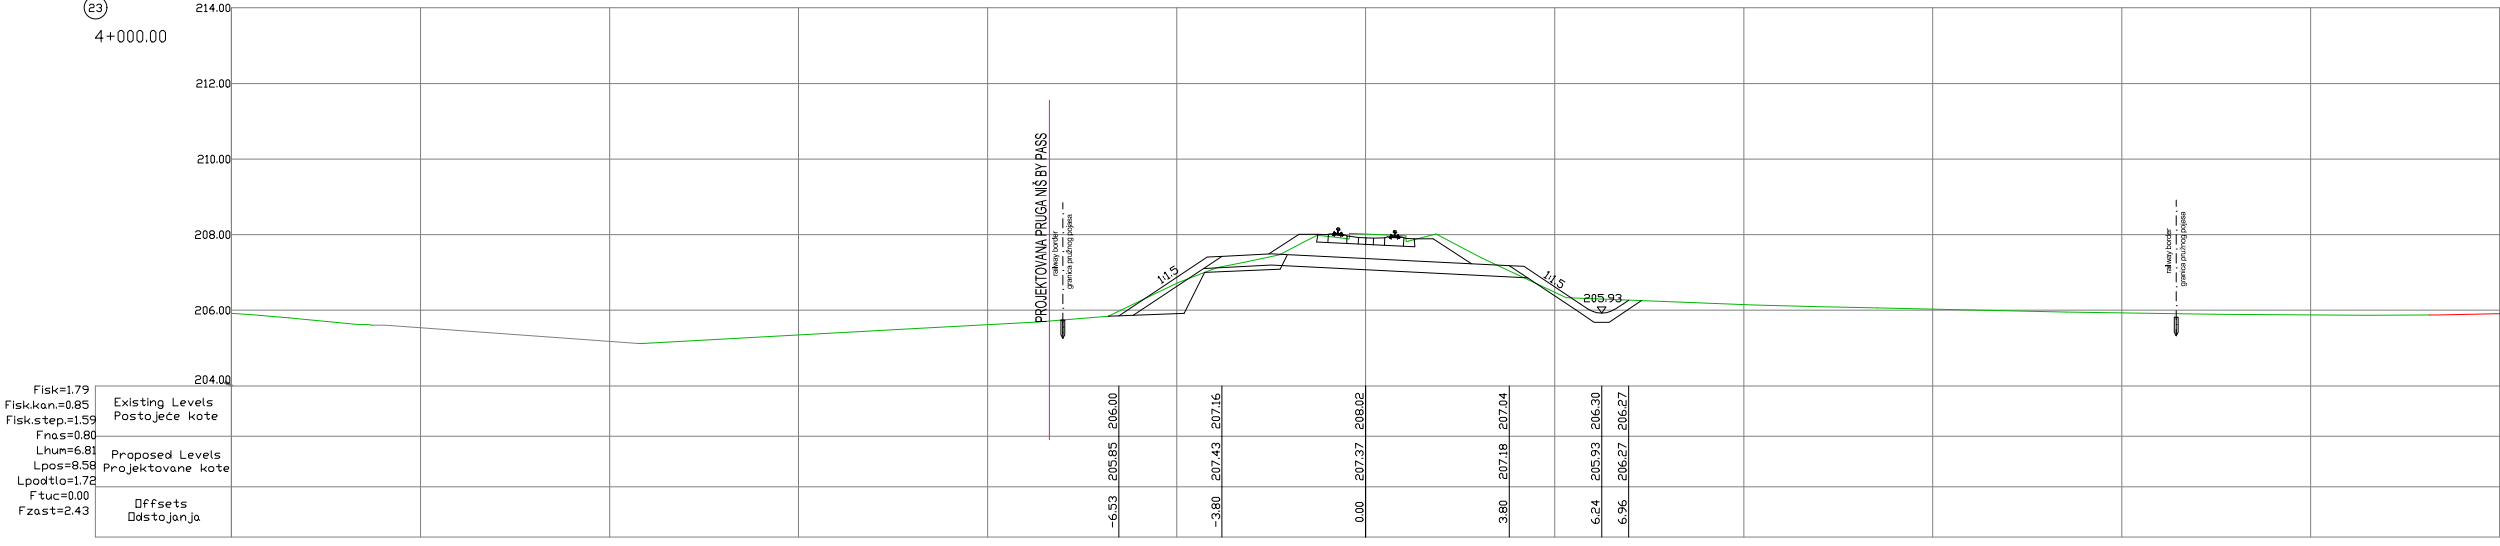
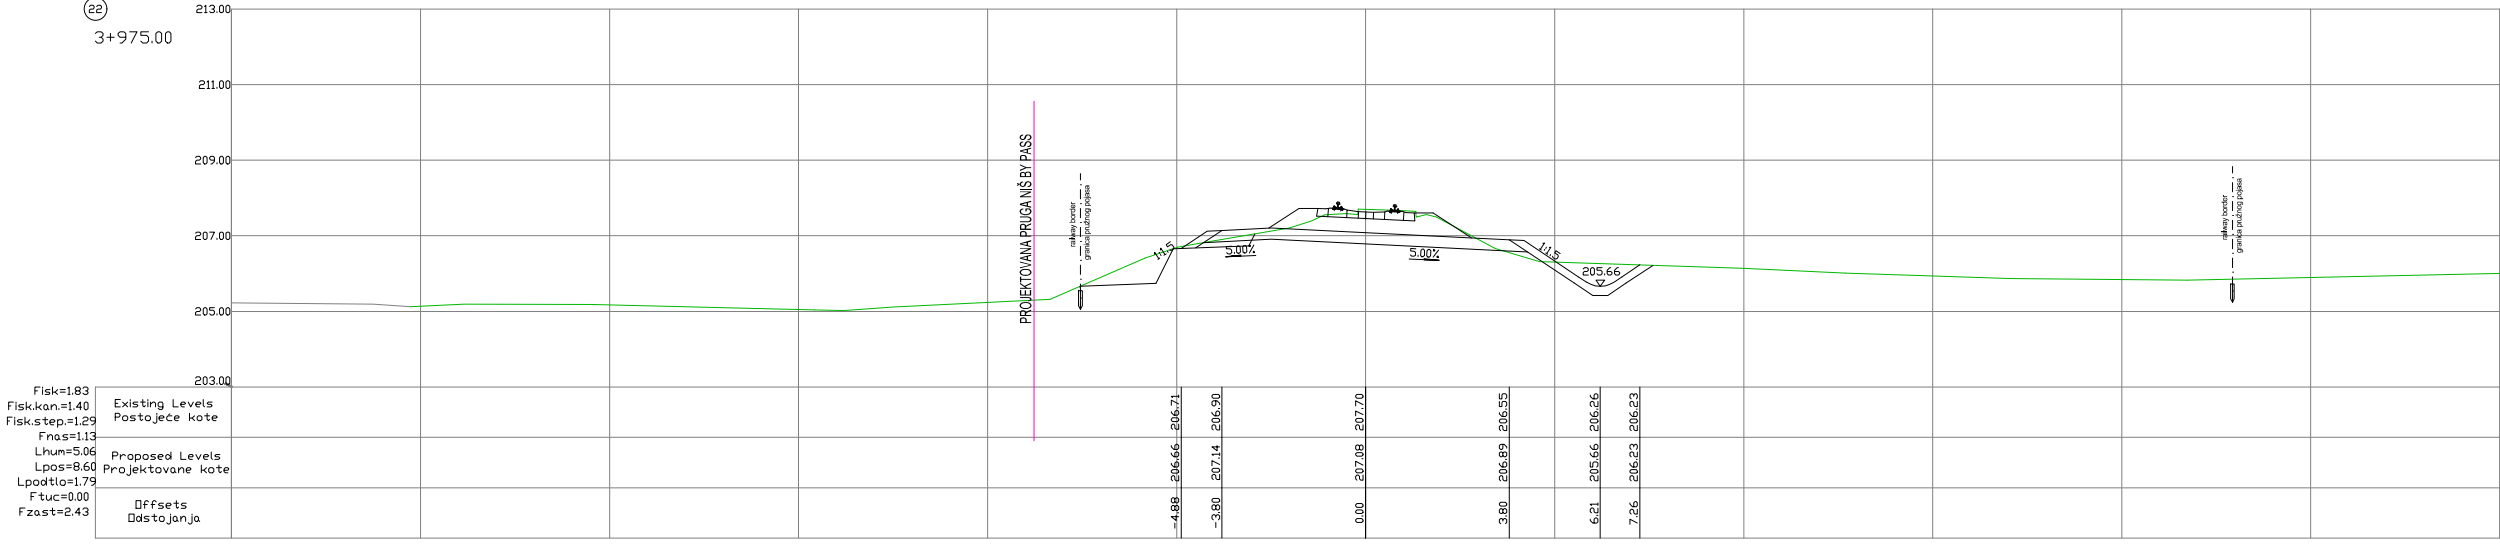
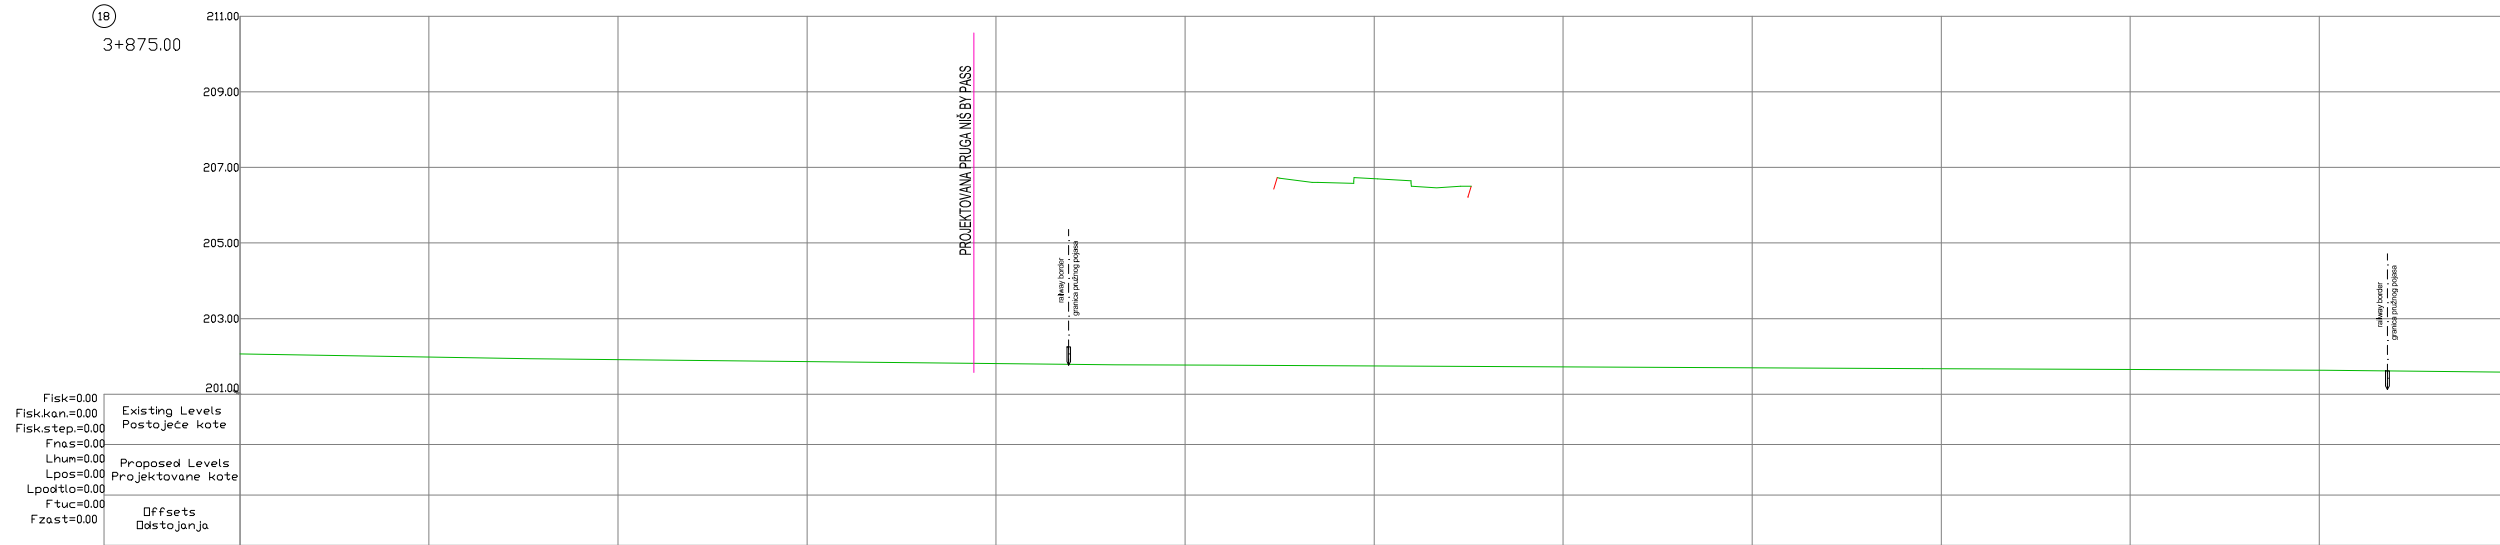
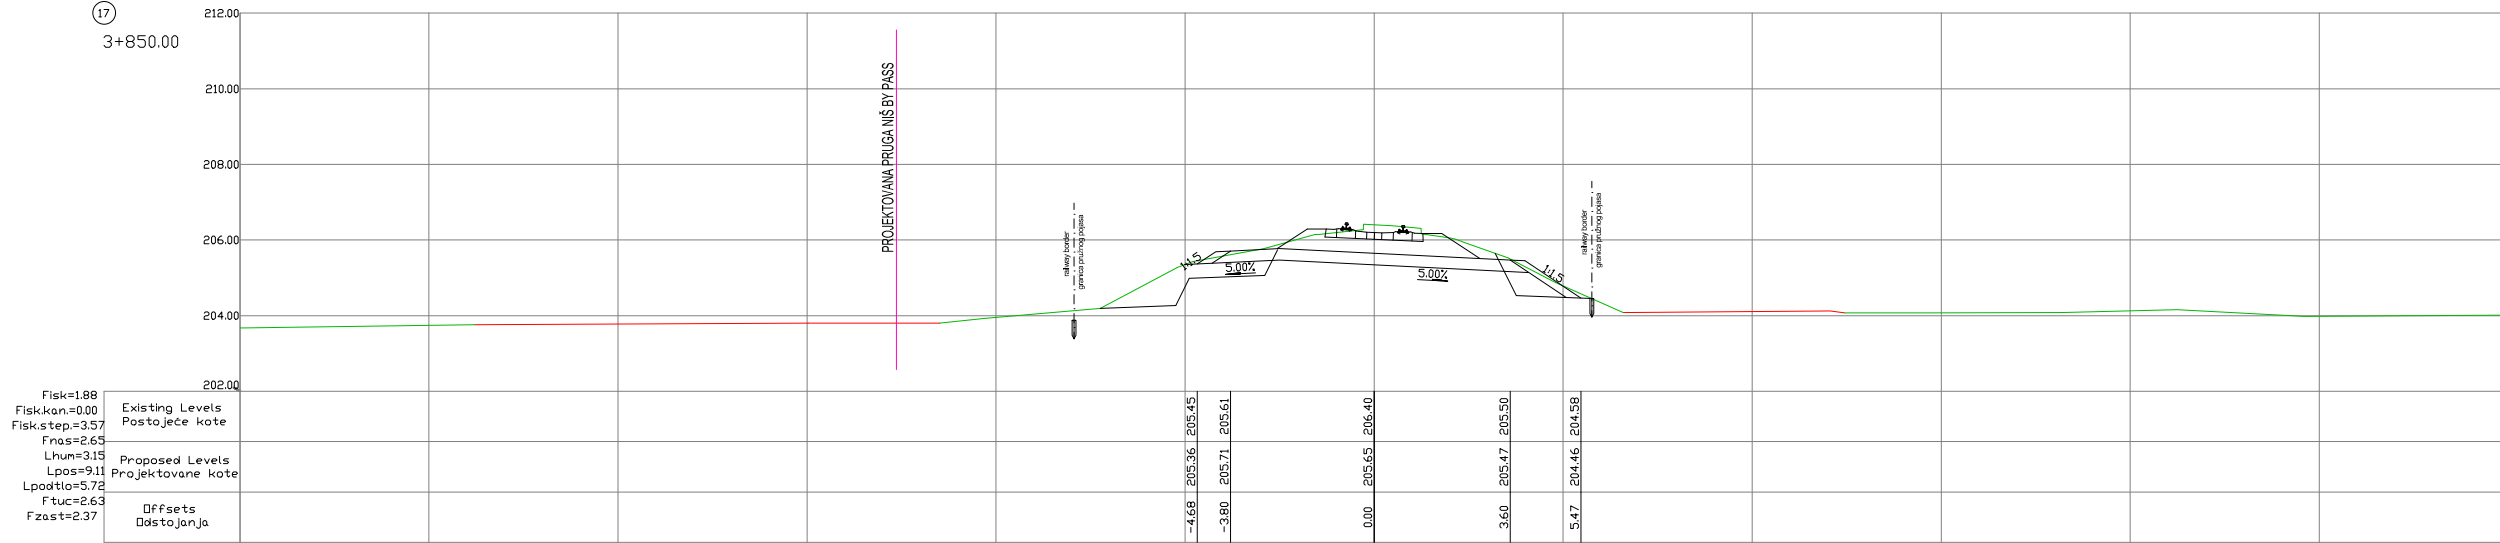
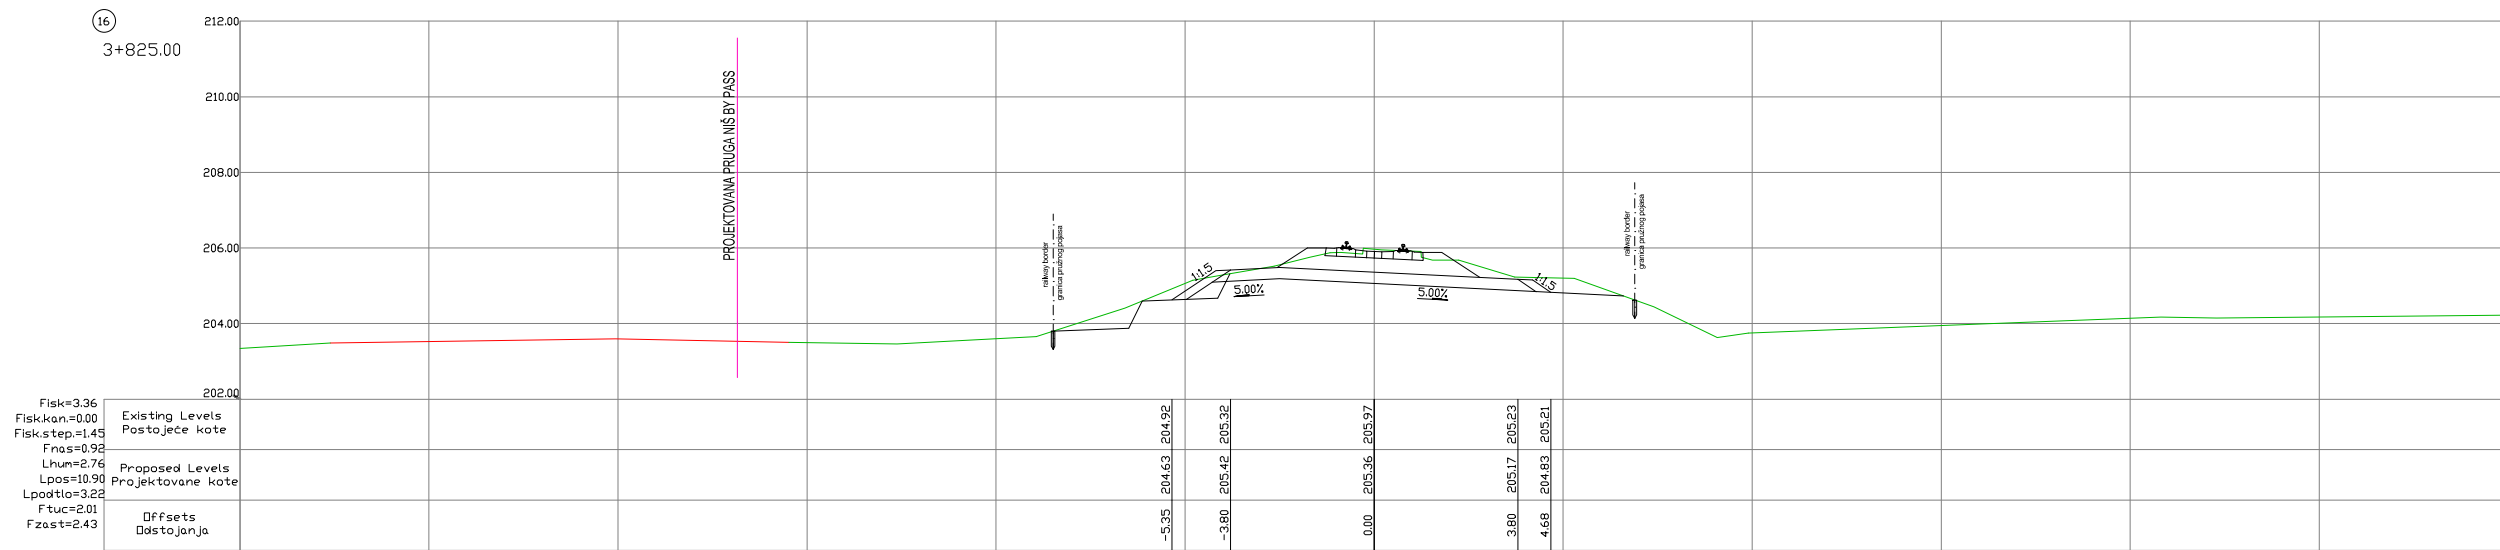
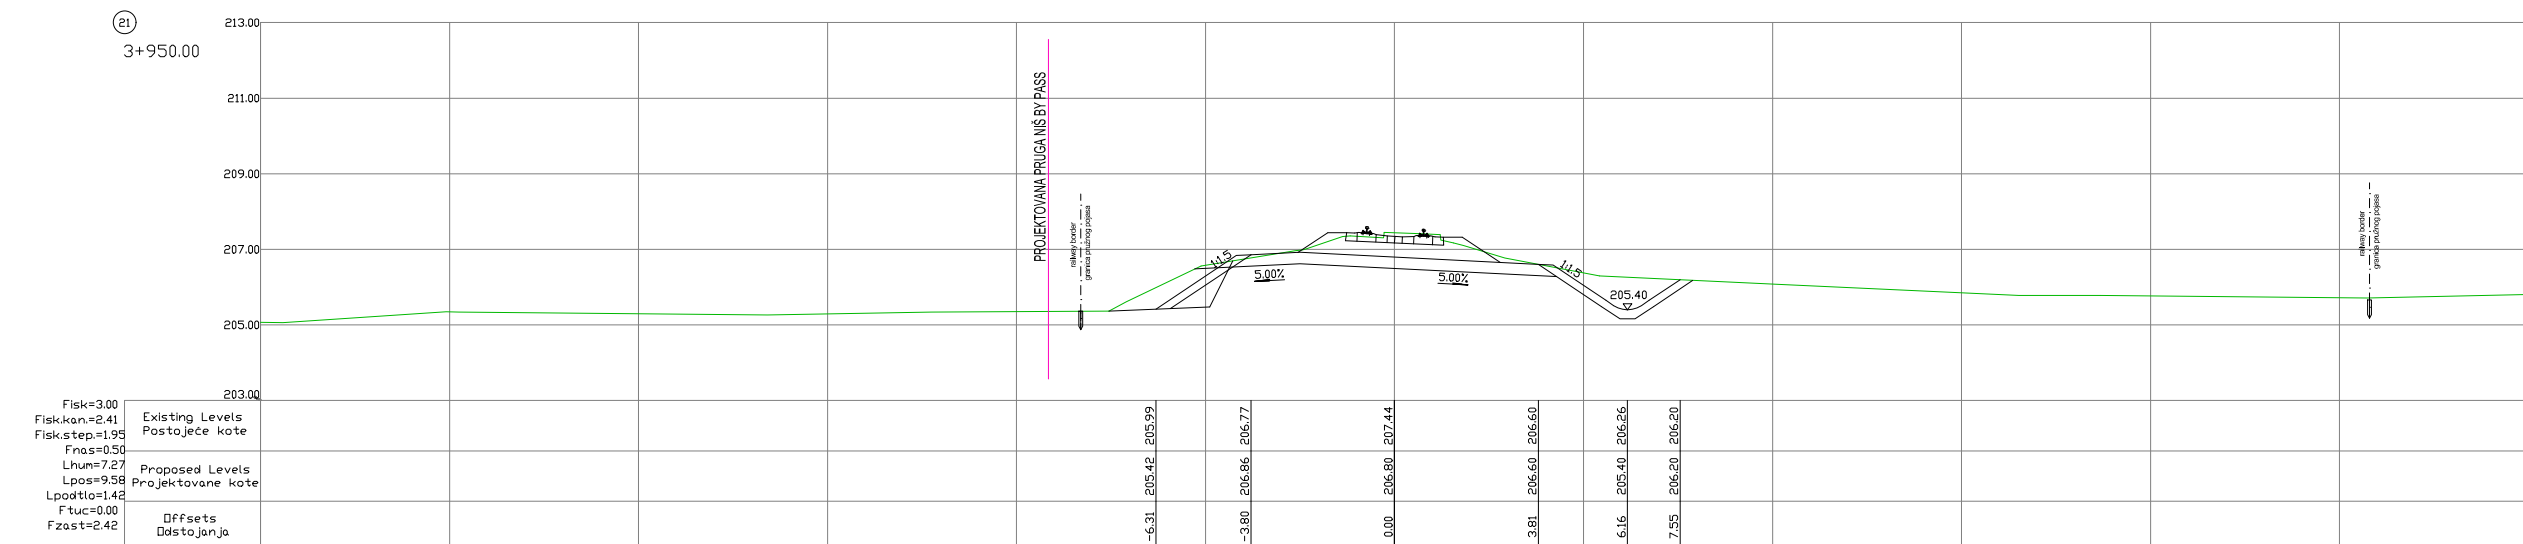
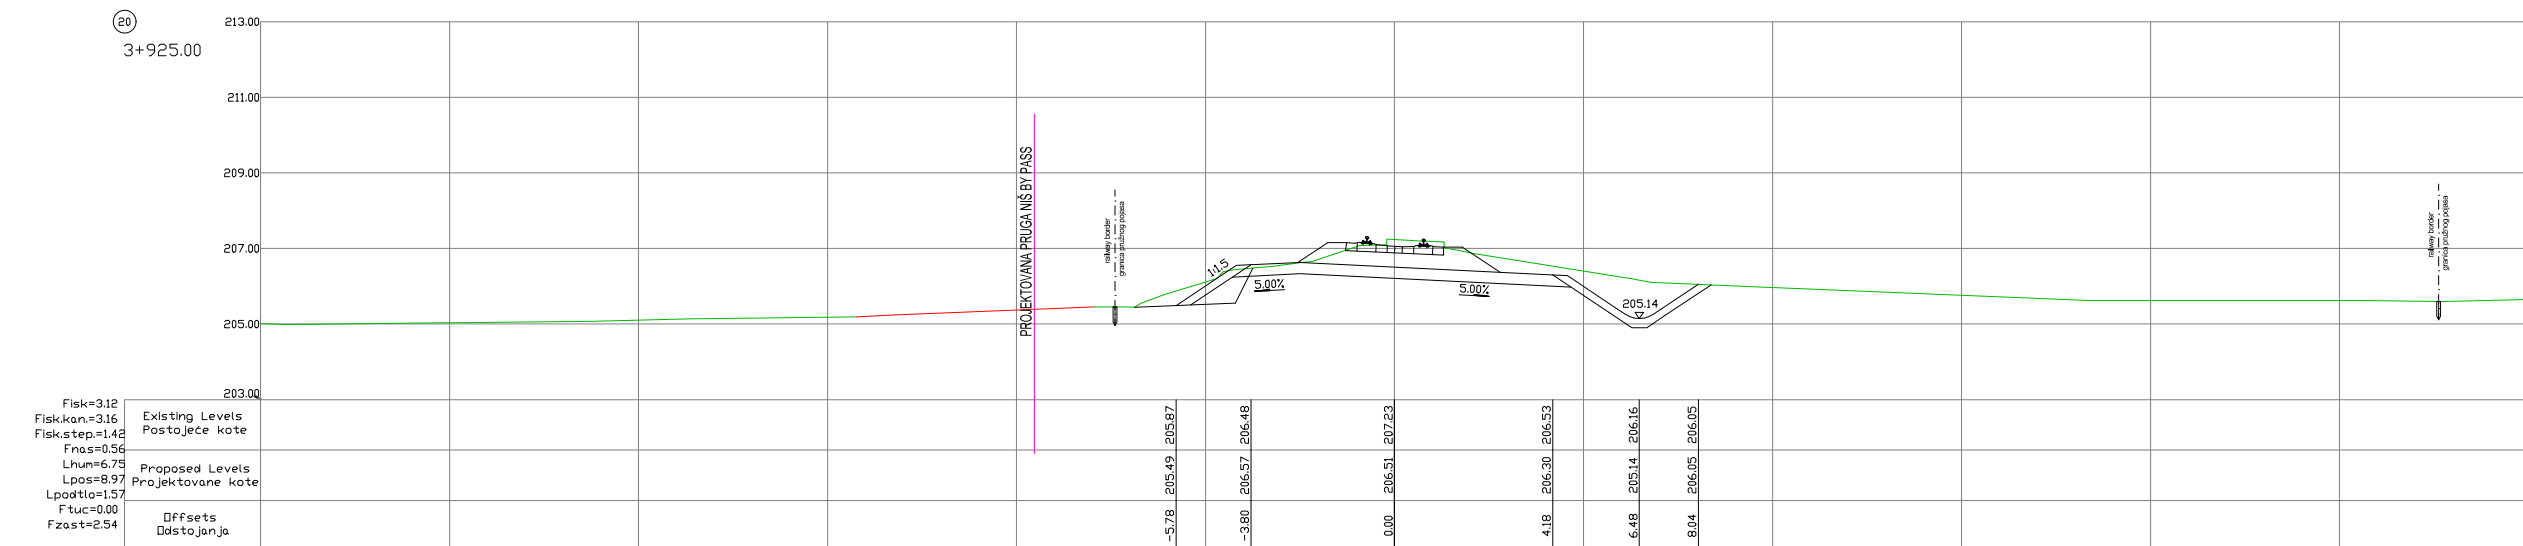
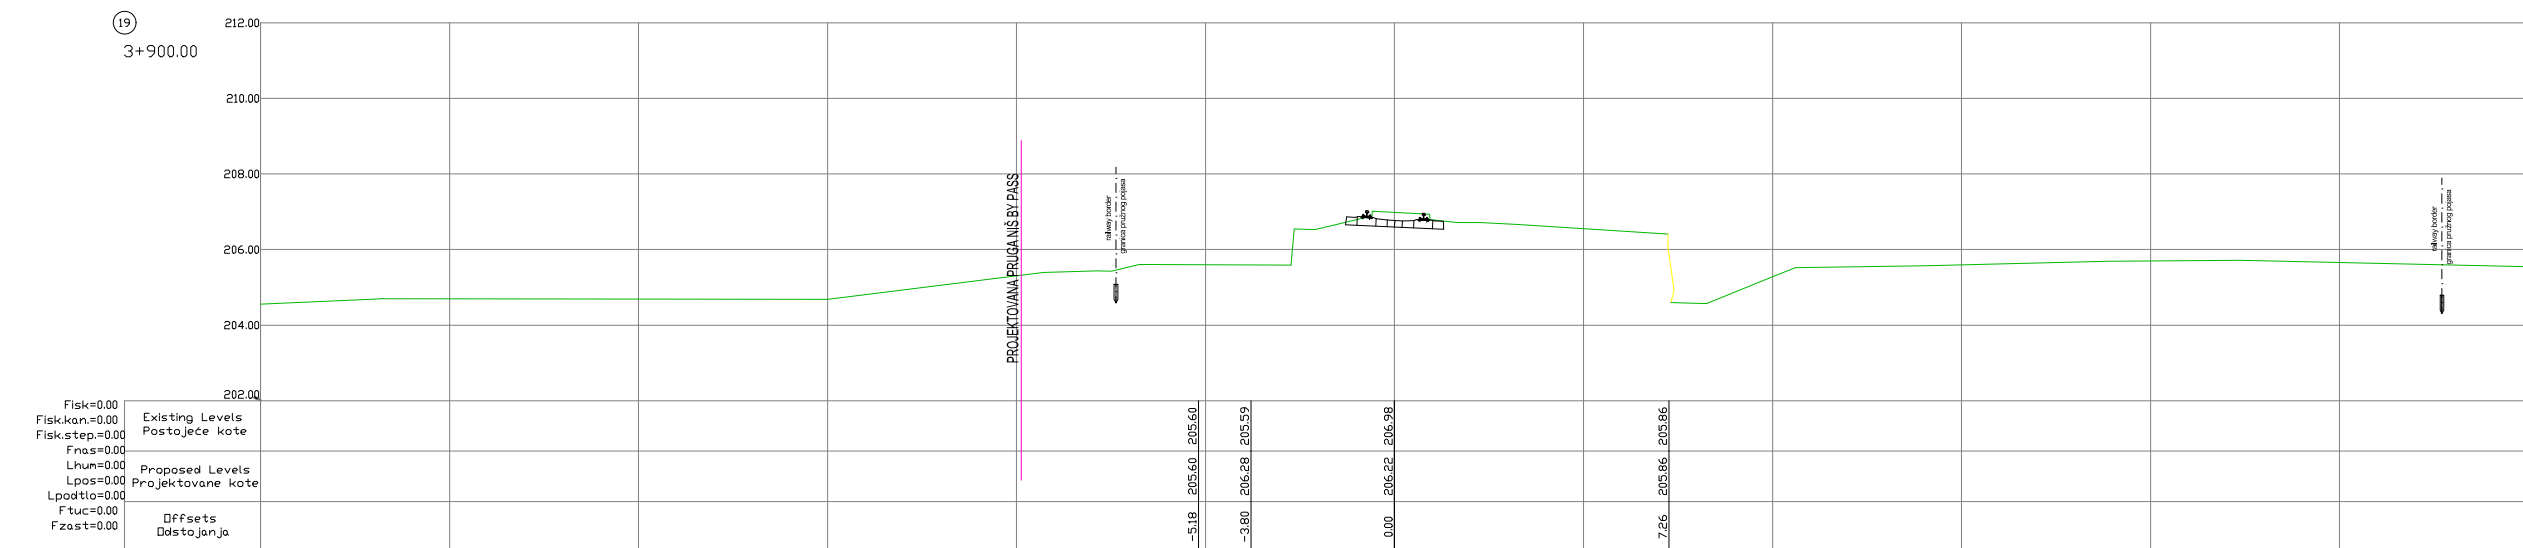
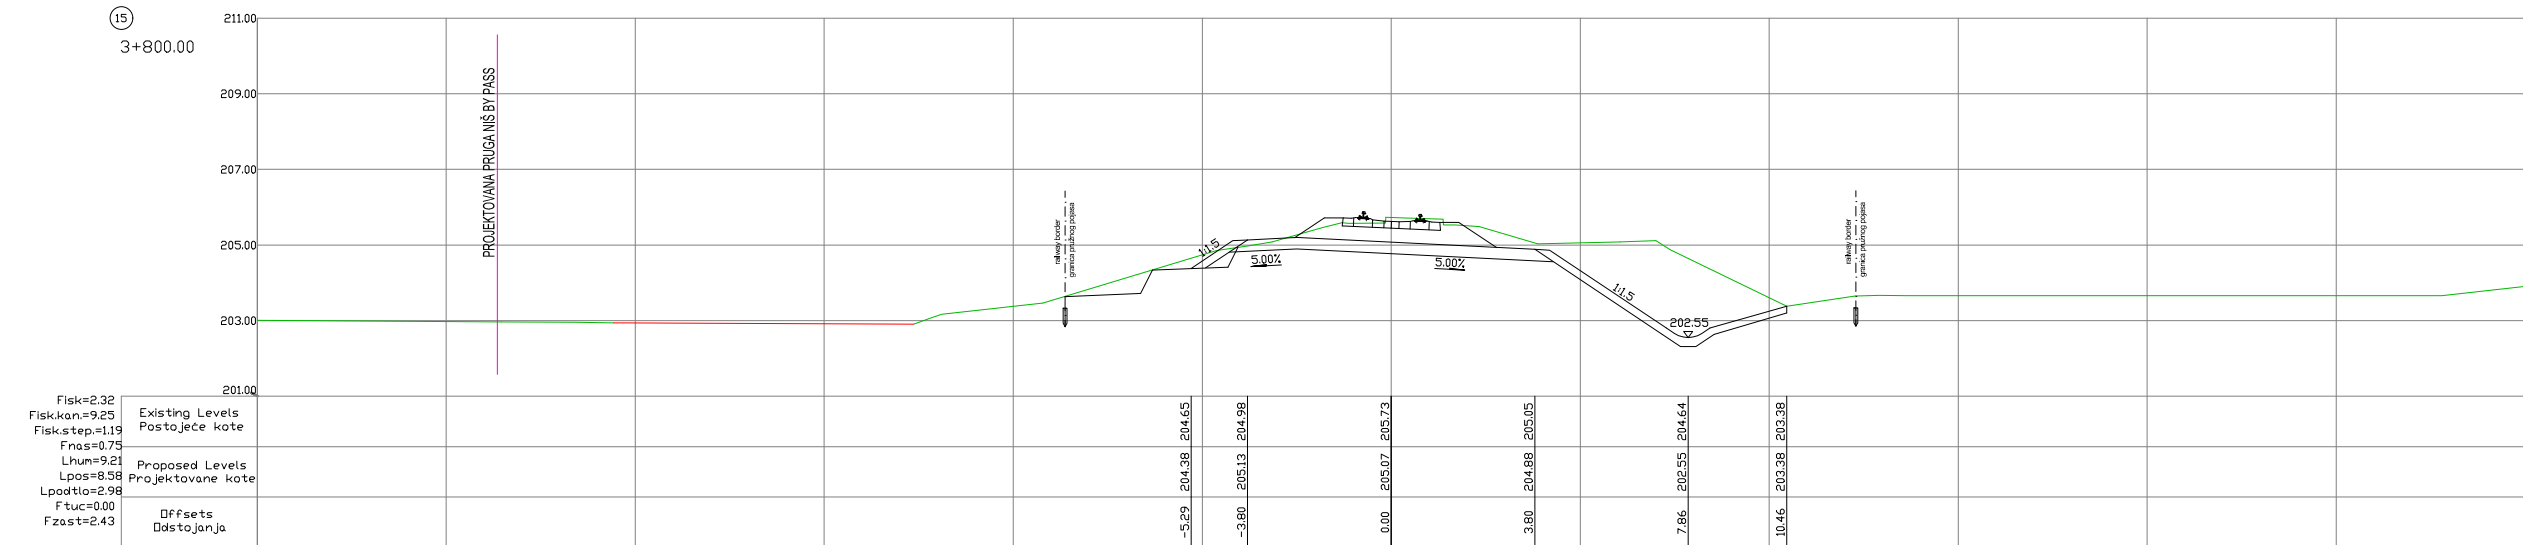
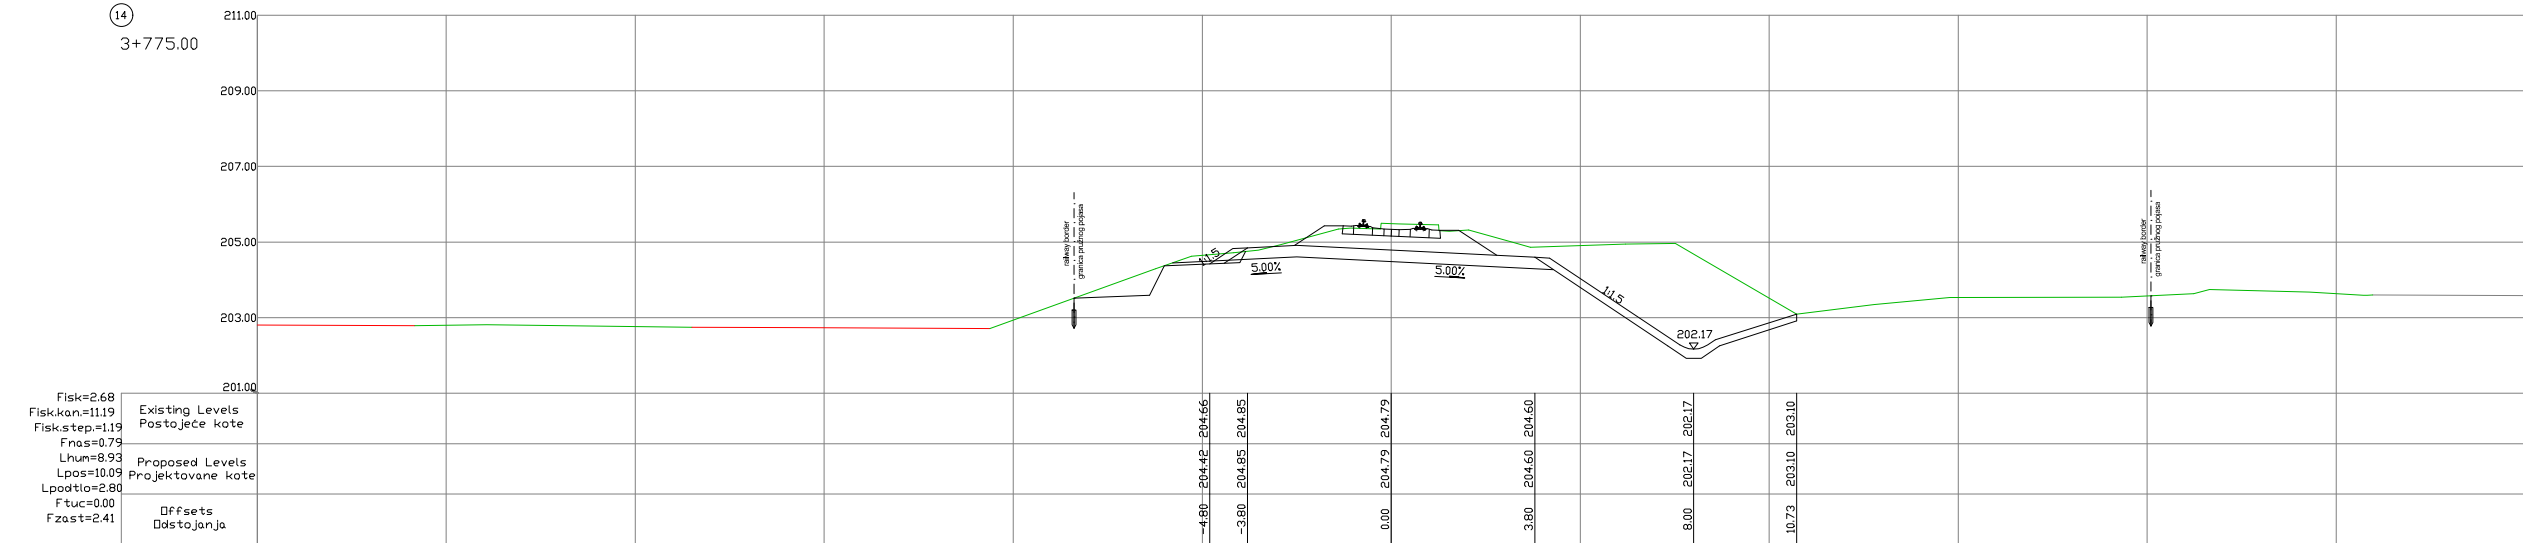


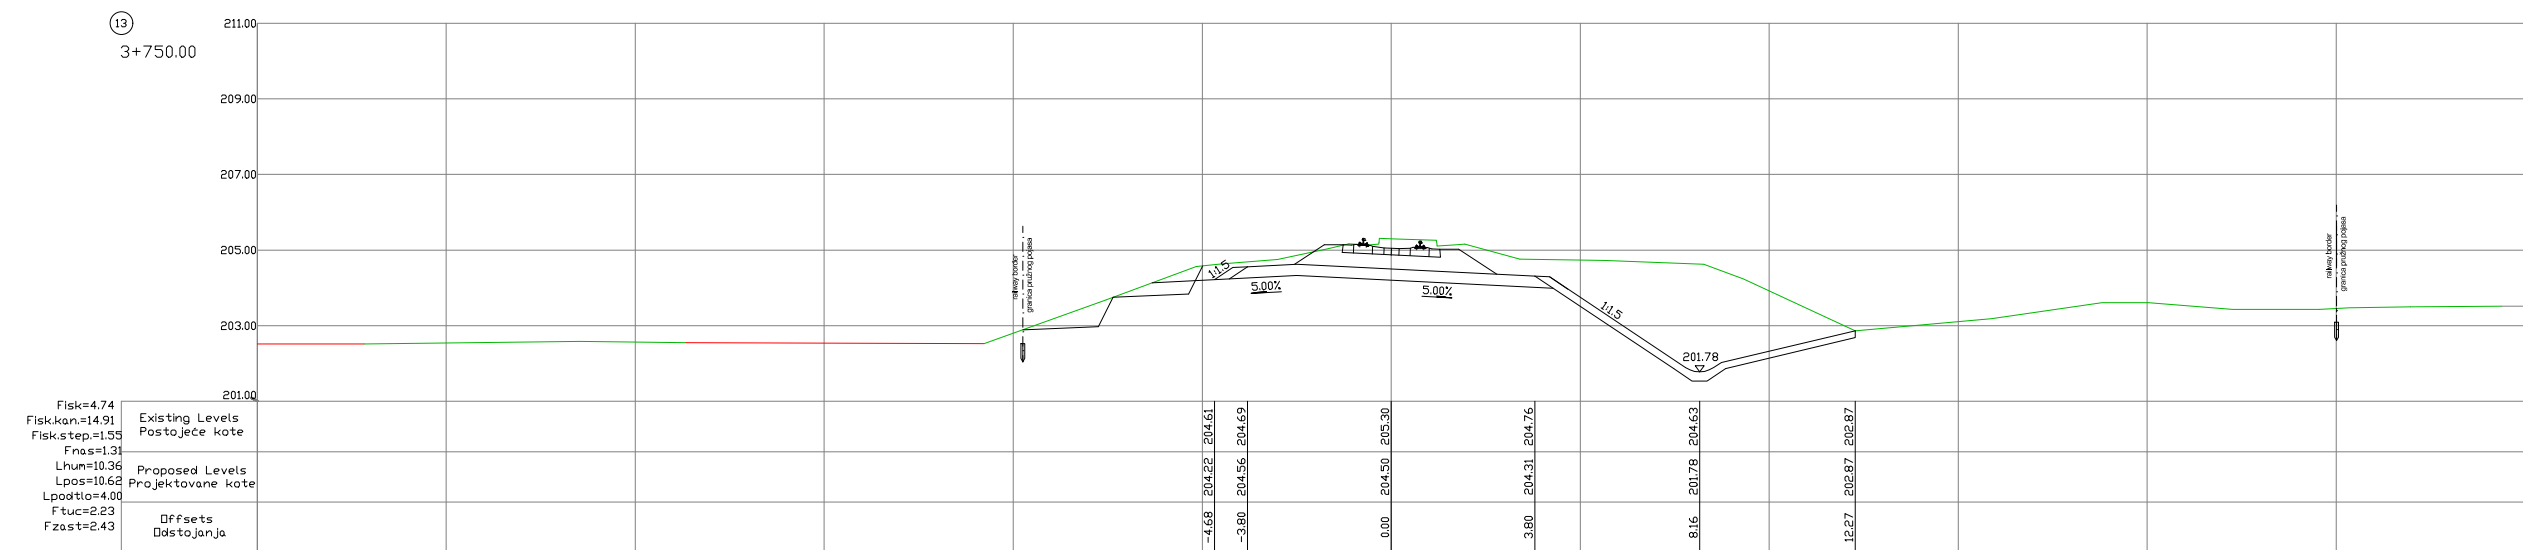

1	07.2021.	XXXX	XXX	XXX	XXX / XXX
ISSUE	DATE	DESIGNED BY	CHECKED BY	APPROVED BY	DESCRIPTION
VERZIJA	DATUM	PROJEKTOVAO	PROVERIO	ODOBRIO	OPIS

REVISIONS / REVIZIJE					
CHIEF DESIGNER / ODGOVORNI PROJEKTANT		LICENSE NO. / LICENCA BR.		DESIGN TEAM / RADNI TIM	
Jasna Stojiljković-Milić, dipl.građ.inž. 		IKS 312 G369 08		Jovana Stanojević, mast.inž.grad.	
ISSUE / VERZIJA		SCALE / RAZMERA		DATE / DATUM	
1		1:200		07.2021.	
DRAWING NO		WB16-SRB-TRA-01-DWG-IDP-1-G-005.2			
BROJ CRTEŽA					
DRAWING		Poprečni profili			
TITLE					
NAZIV CRTEŽA		Cross sections			

SUBPROJECT	WB16-SRB-TRA-01
OBJECT	Railway line Niš – Dimitrovgrad: Reconstruction of building infrastructure, section: Crveni Krst - fitting into the newly designed railway No. 219 and electrification and railway set-out with SS and TC devices, section: Crveni Krst - Pantelej
OBJEKAT	Železnička pruga Niš-Dimitrovgrad: Rekonstrukcija građevinske infrastrukture, deonica: Crveni Krst - uklapanje u projektovano stanje pruge 219 i elektrifikacija i opremanje pruge SS i TK uređajima, deonica: Crveni Krst – Pantelej

TYPE OF TECHNICAL DOCUMENTATION	PD - PRELIMINARY DESIGN
VRSTA TEHNIČKE DOKUMENTACIJE	IDP - IDEJNI PROJEKAT
SUBPROJECT COMPONENT	1 Track design - Substructure and superstructure
NAZIV I OZNAKA DELA PROJEKTA	1 Projekat trase - Donji i gornji stroj
BENEFICIARY INVESTITOR	SERBIAN RAILWAYS INFRASTRUCTURE INFRASTRUKTURA ŽELEZNICE SRBIJE

PROJECT PROJEKAT	Western Balkan Investment Framework (WBIF) Infrastructures Projects Facility Technical Assistance 7 (IPF7)
------------------	---

FINANCIER / FINANSIŠER	 Western Balkans Investment Framework European Investment Bank BUILDING THE EUROPEAN FUTURE TOGETHER
------------------------	---

Project Management / Menadžment projekta	Designer / Projektant
 Hill International	 CeS.TRA
	CeSTRA d.o.o. Makrenjeva 57 11000 Beograd