
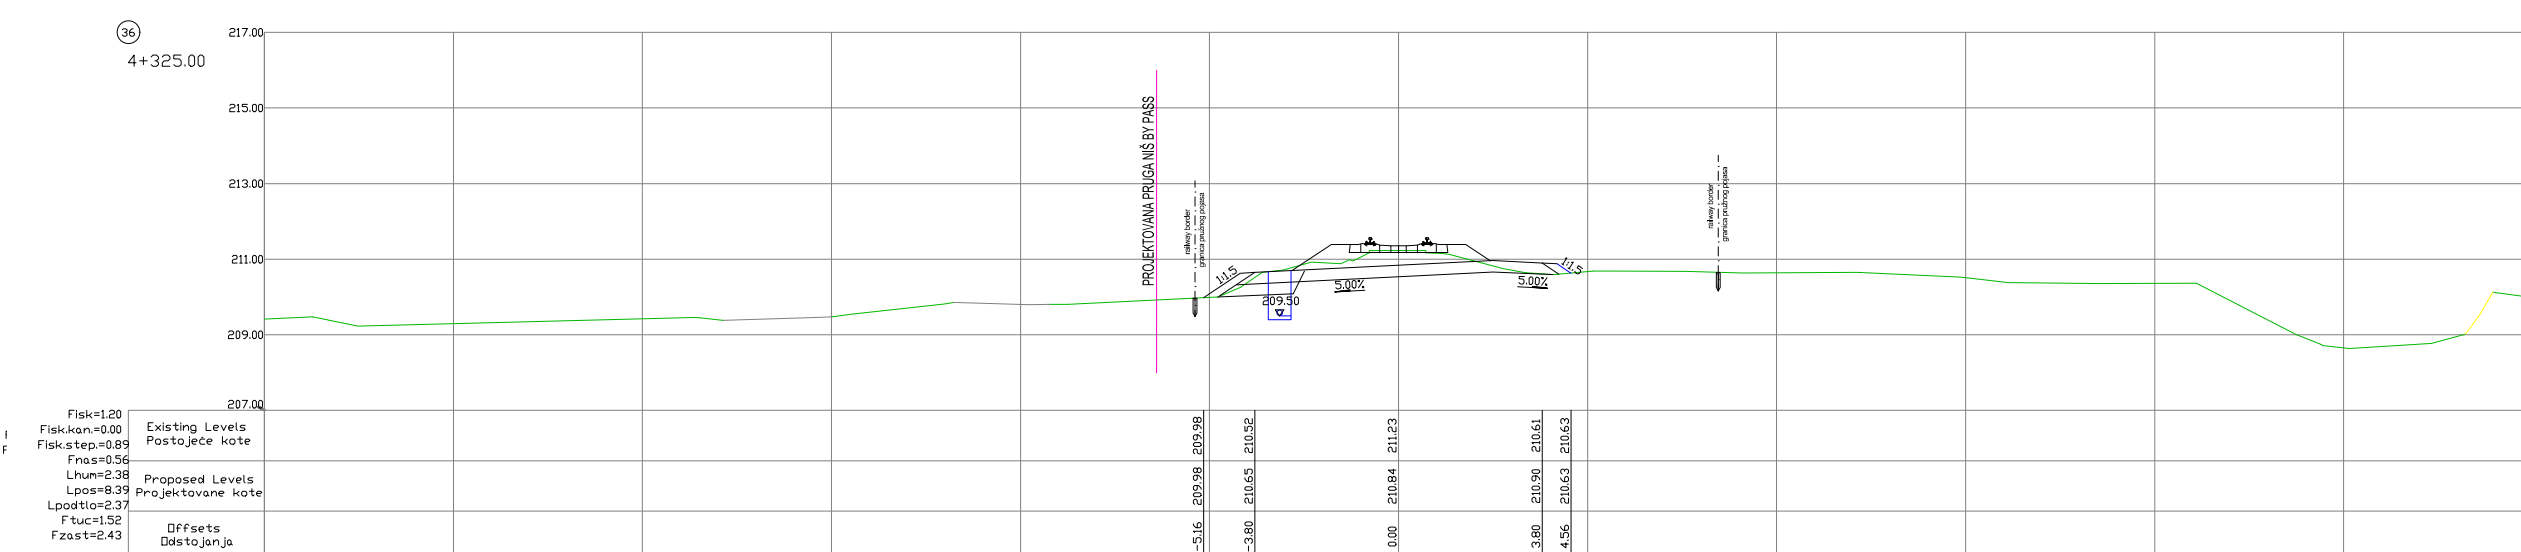
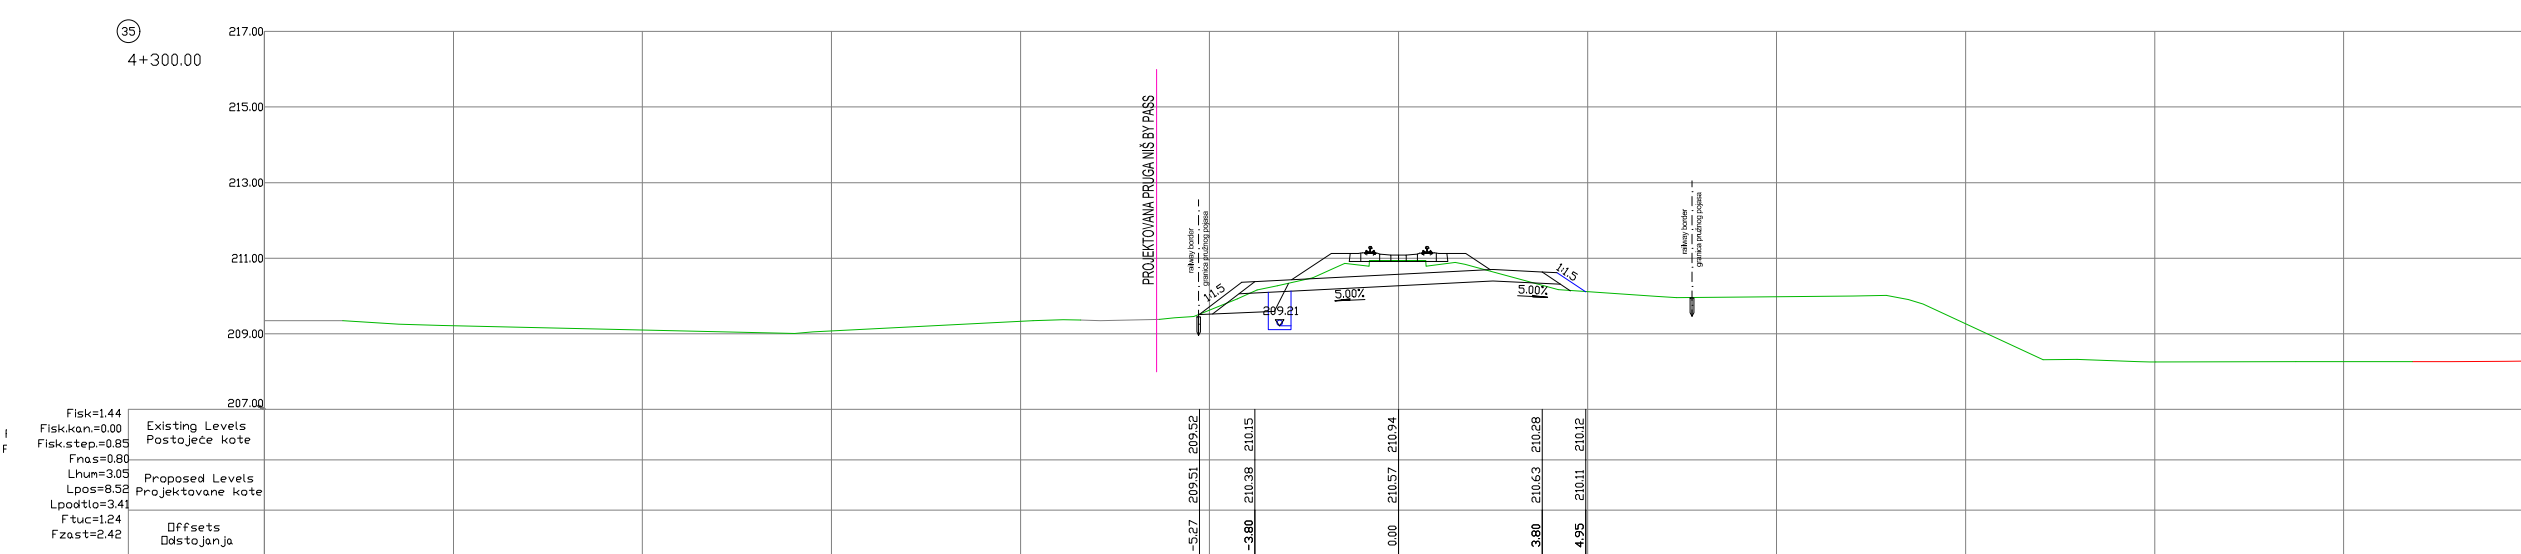
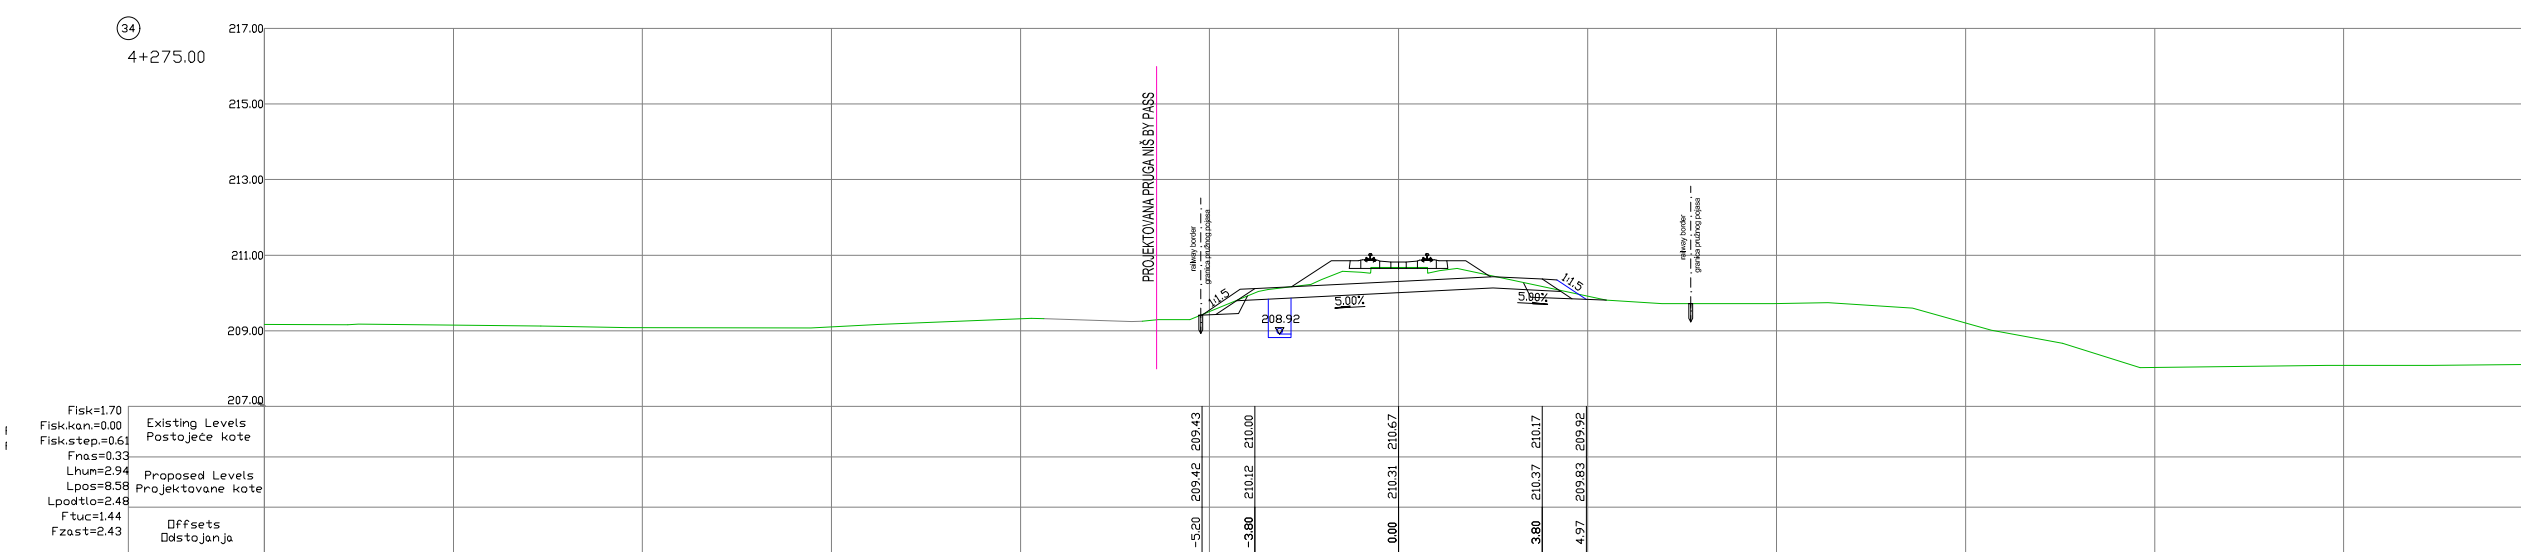
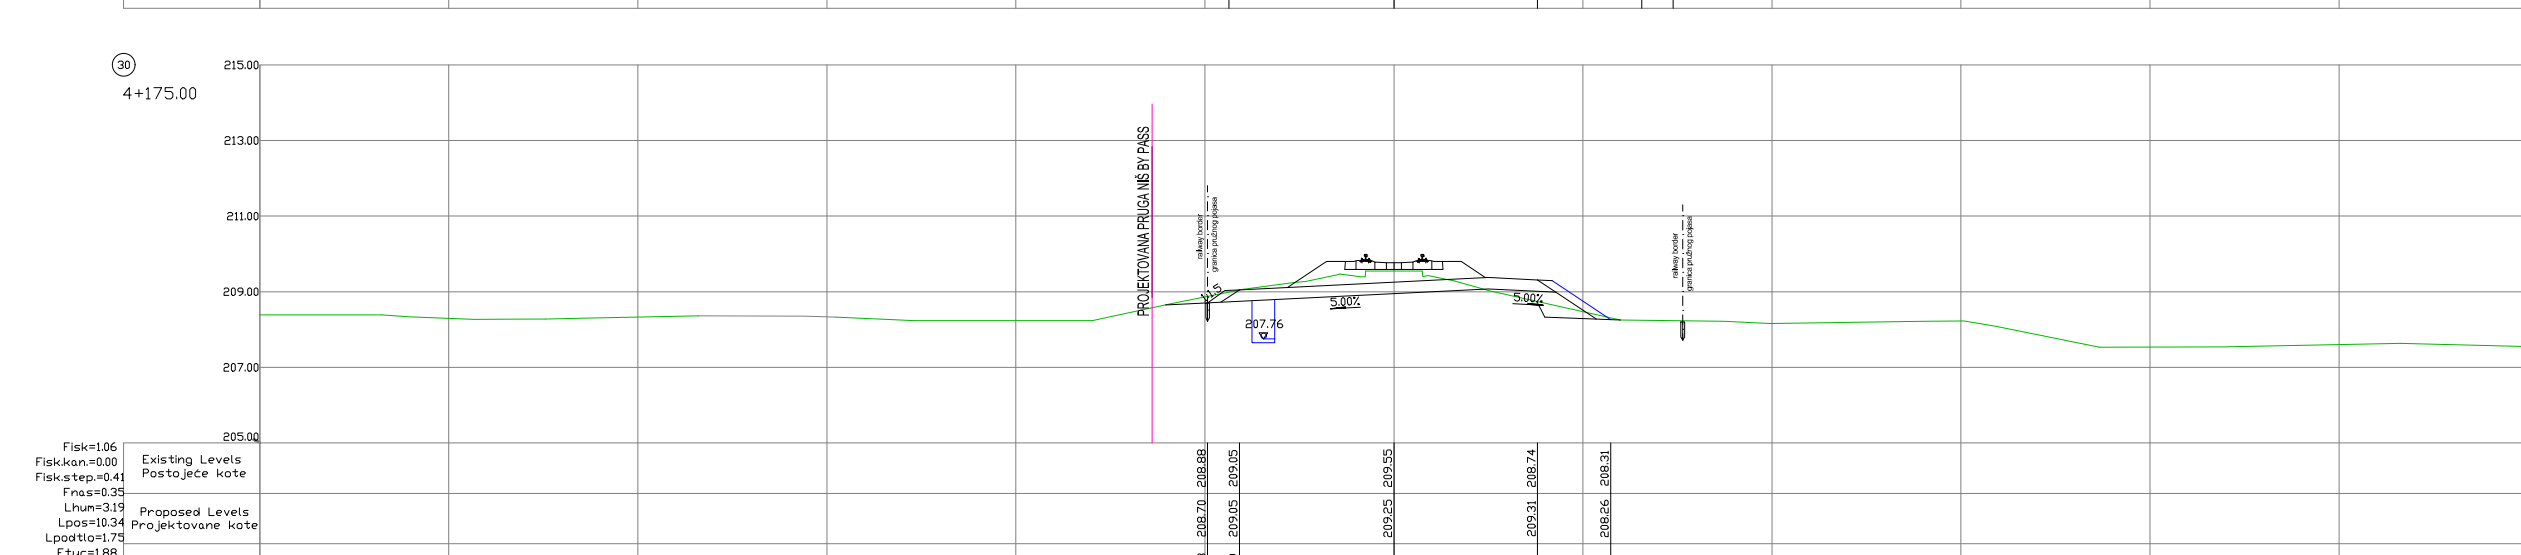
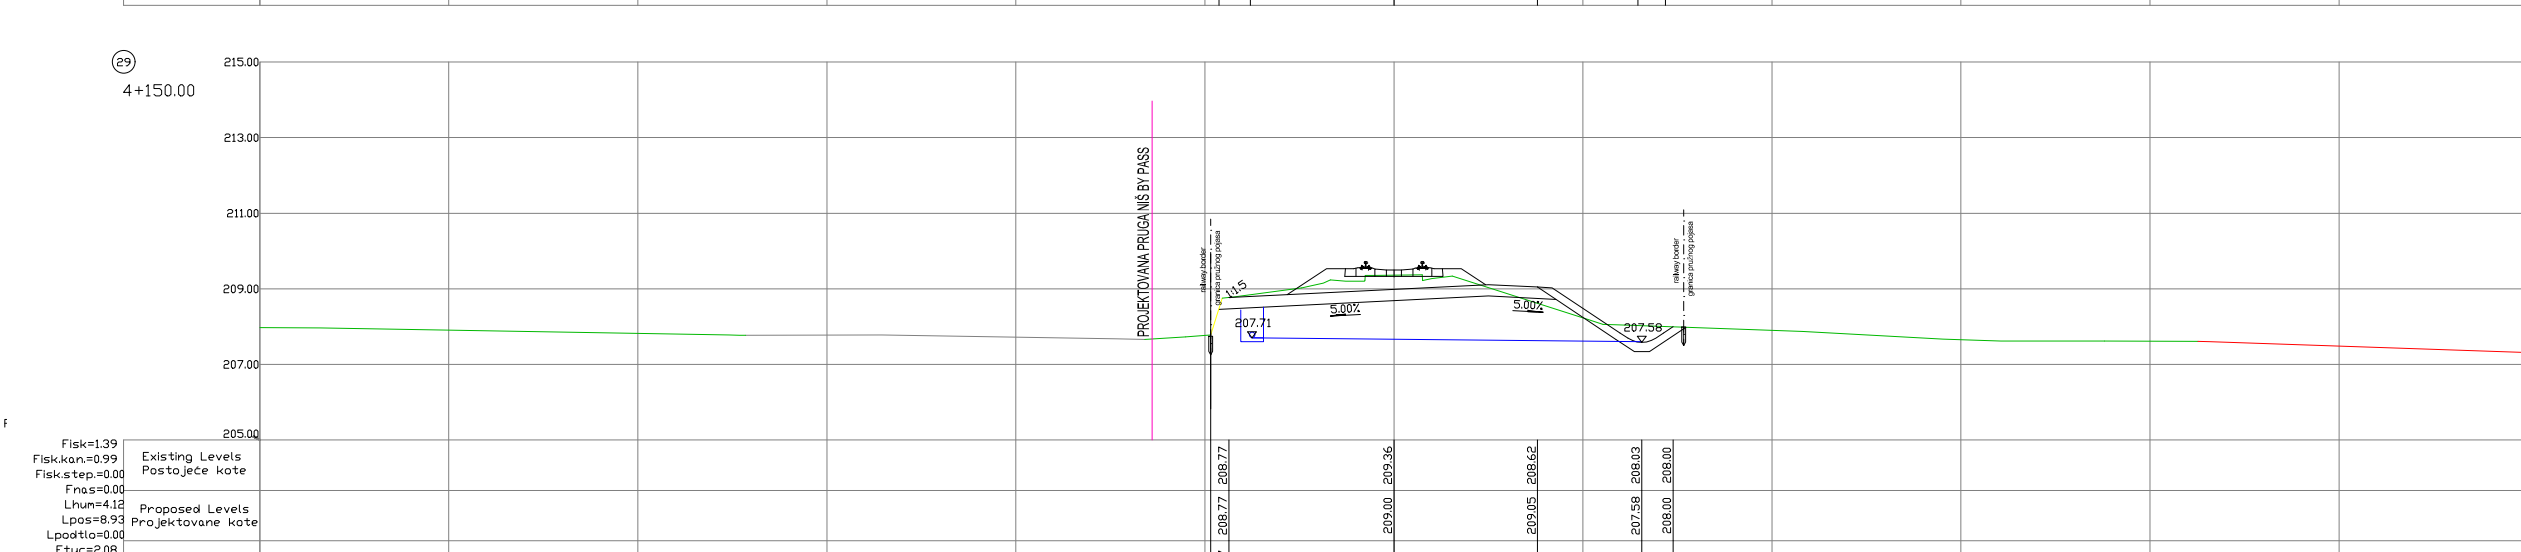
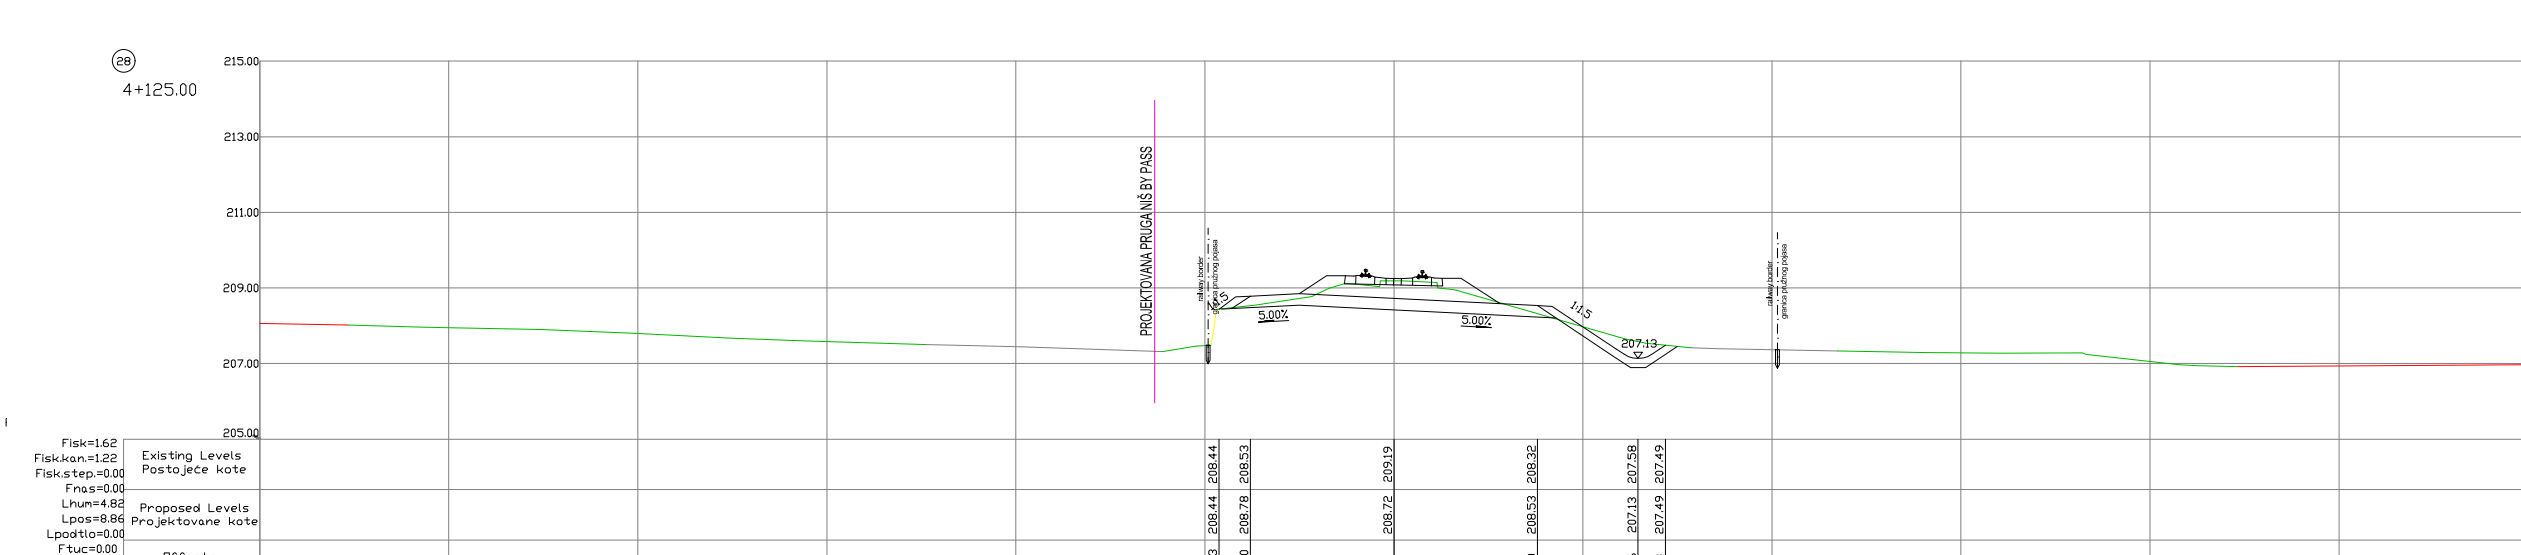
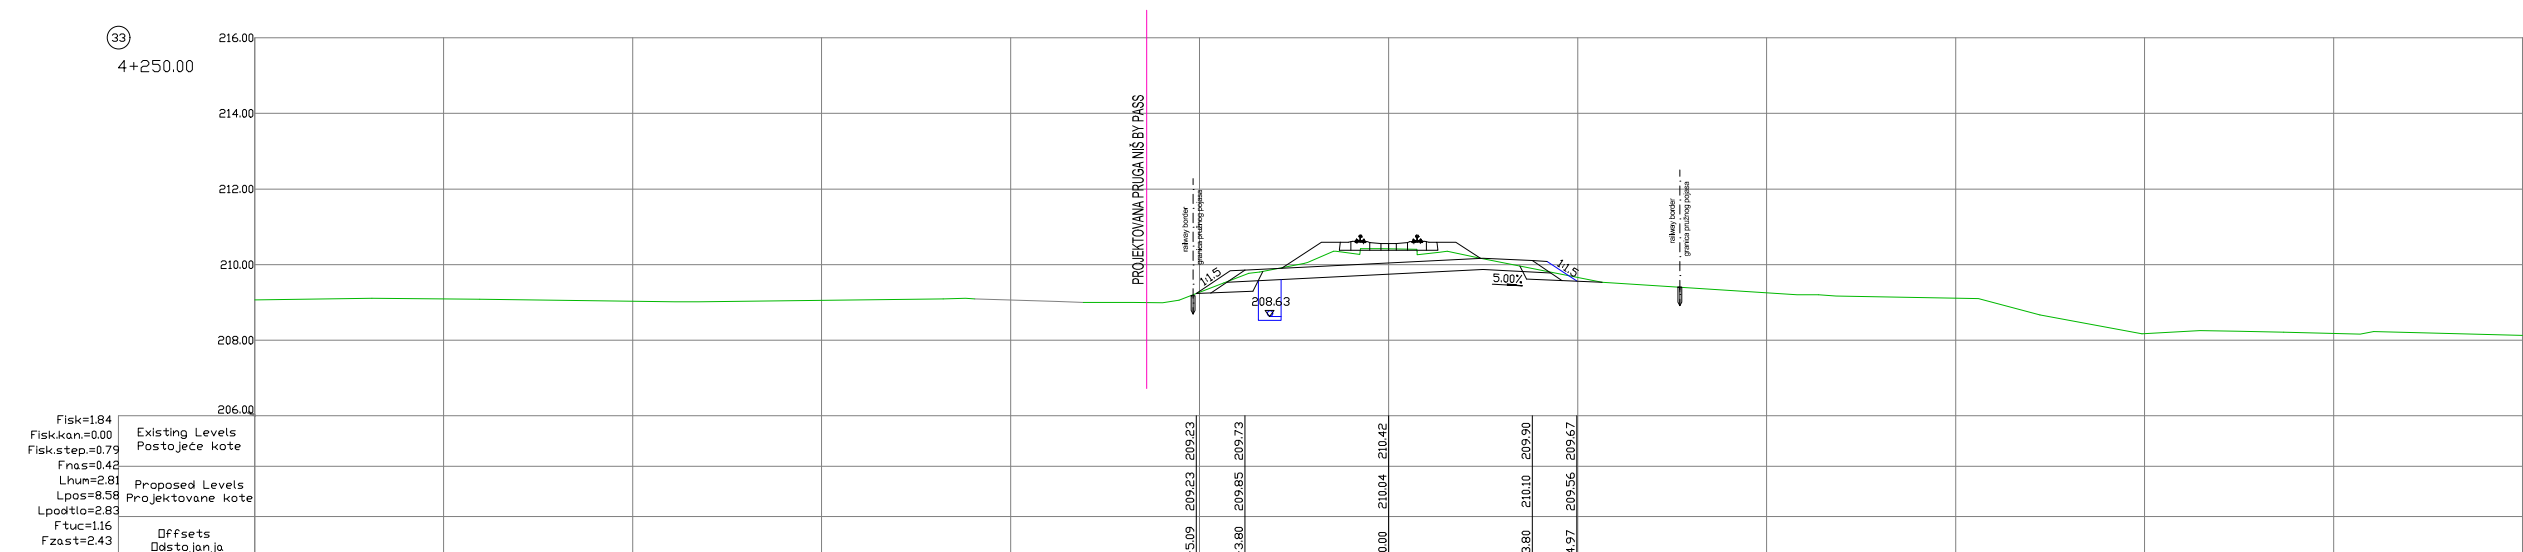
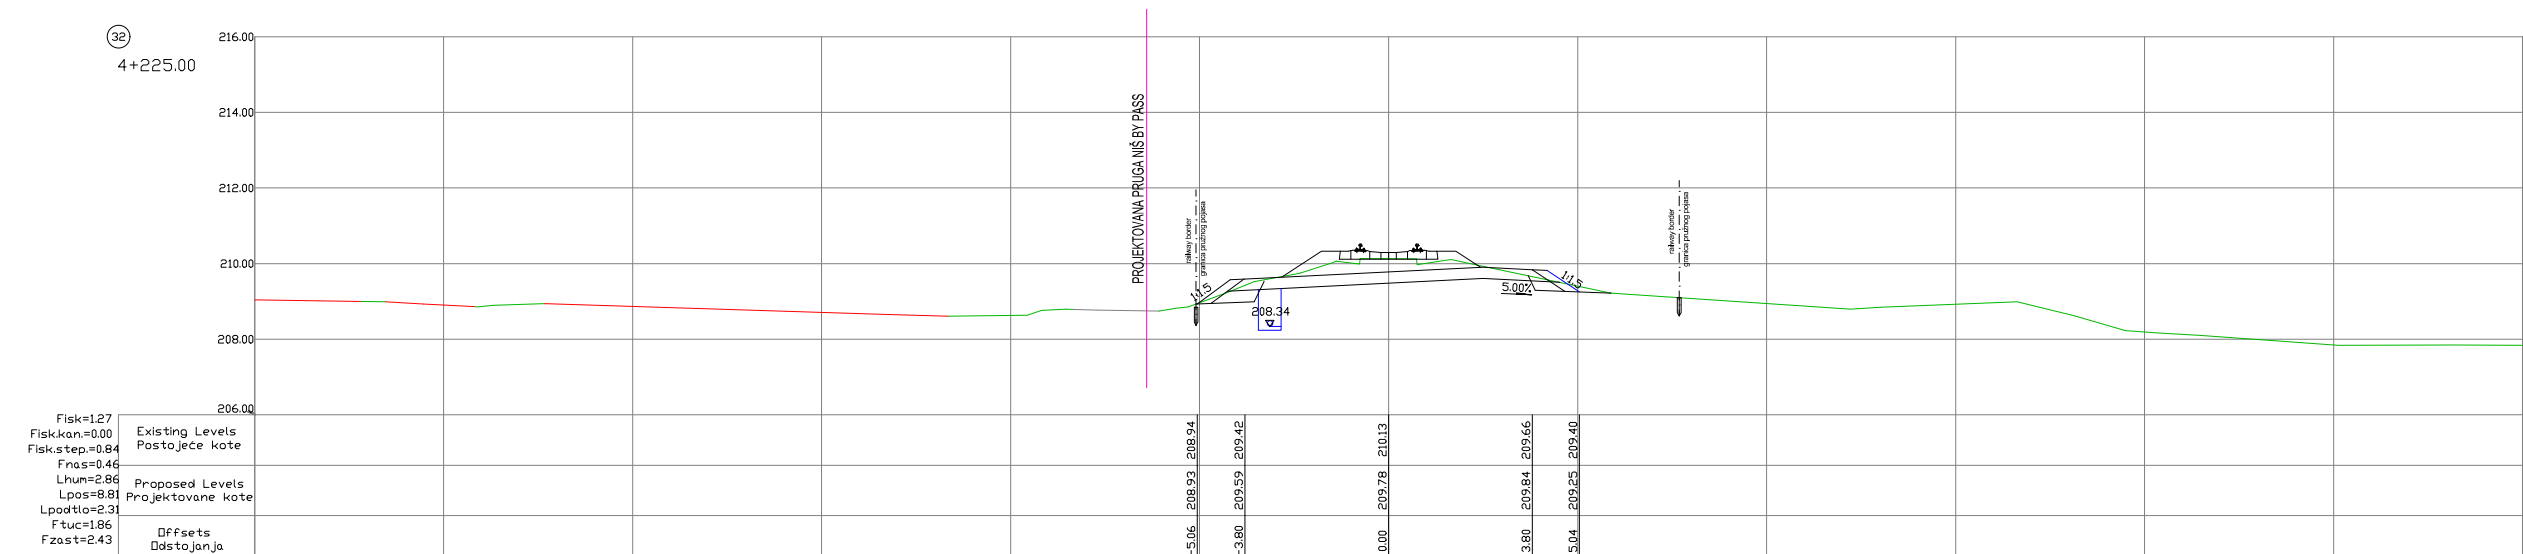
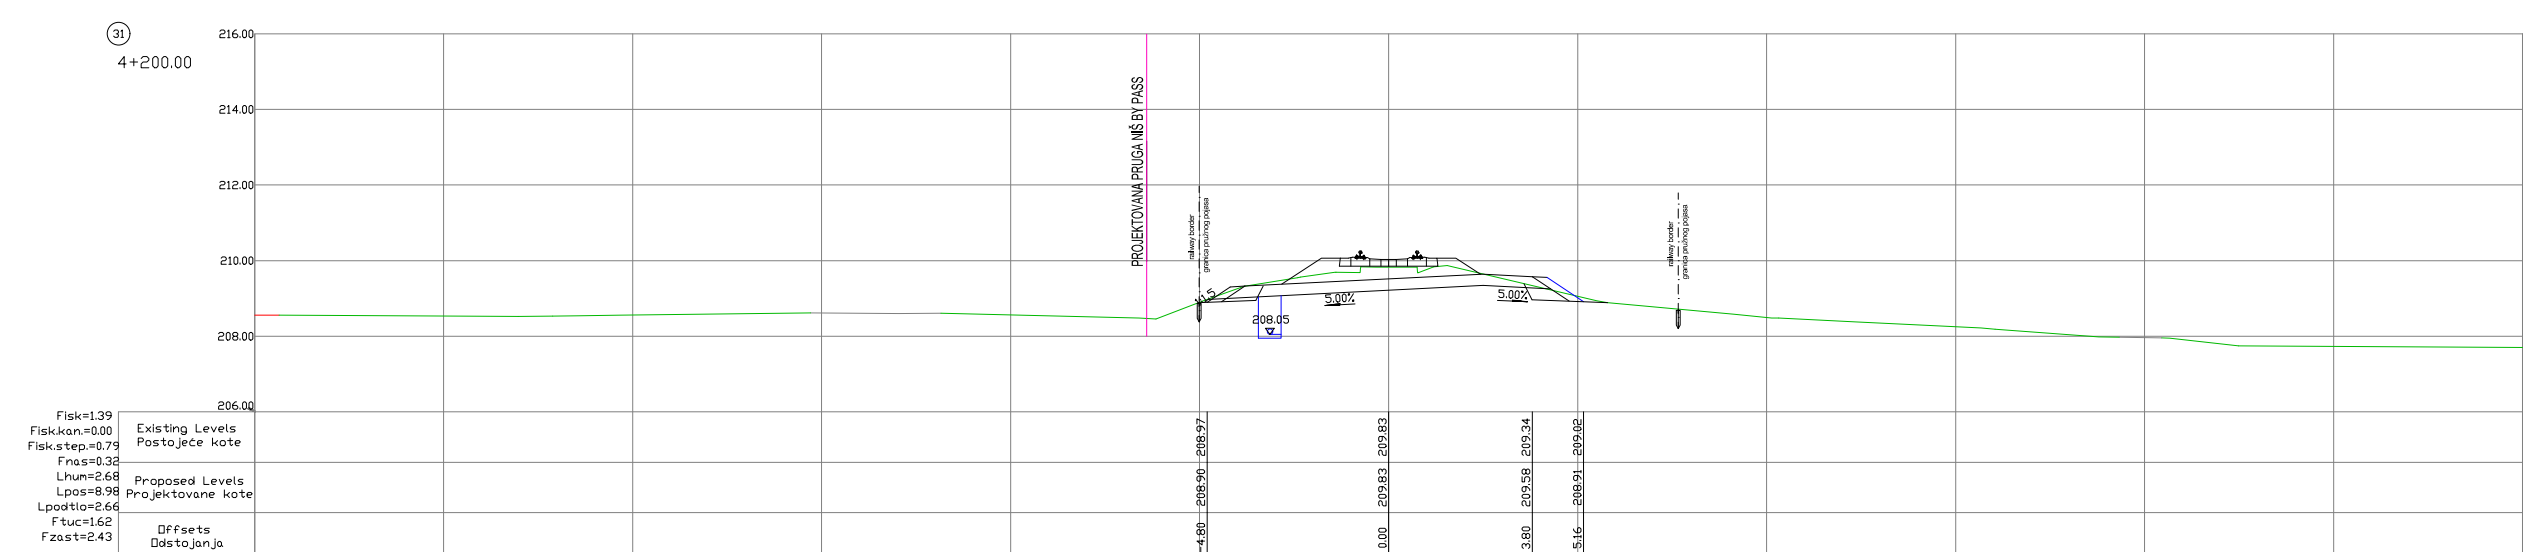
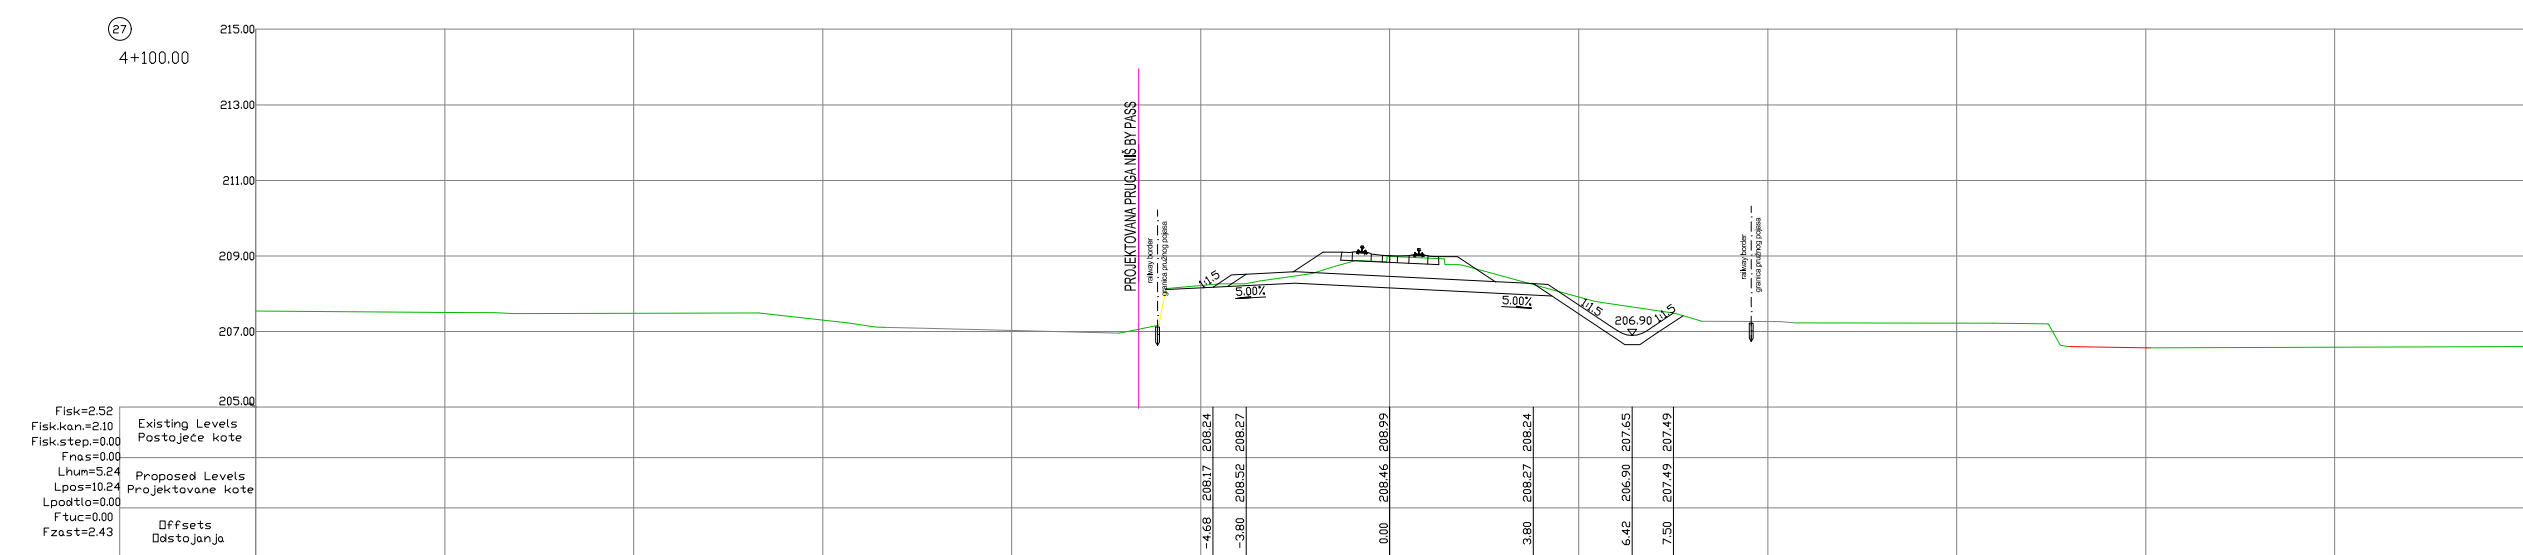
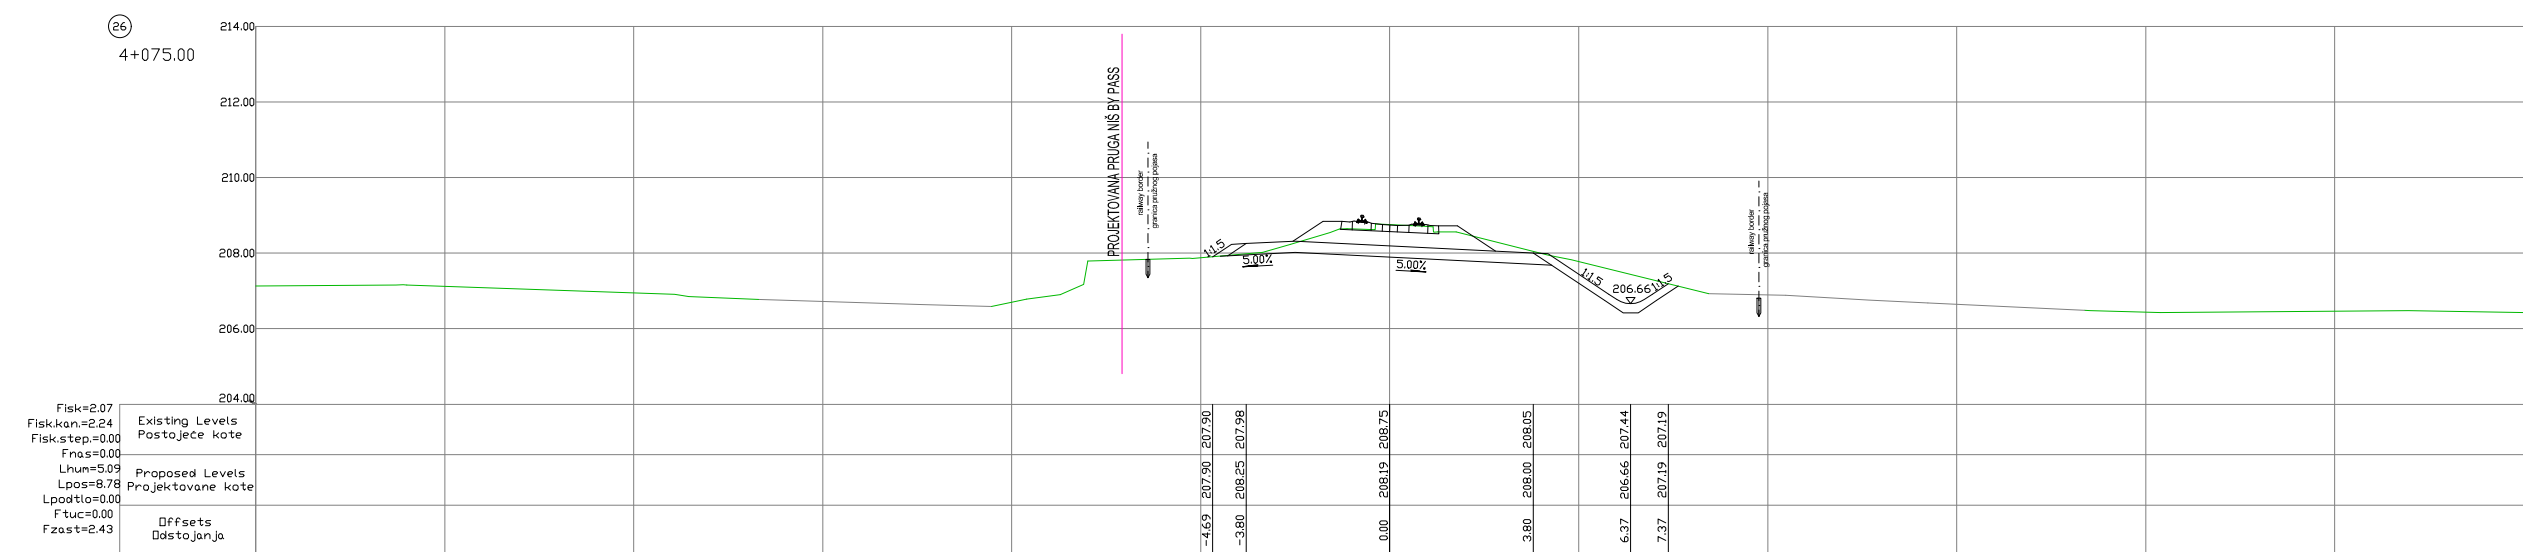


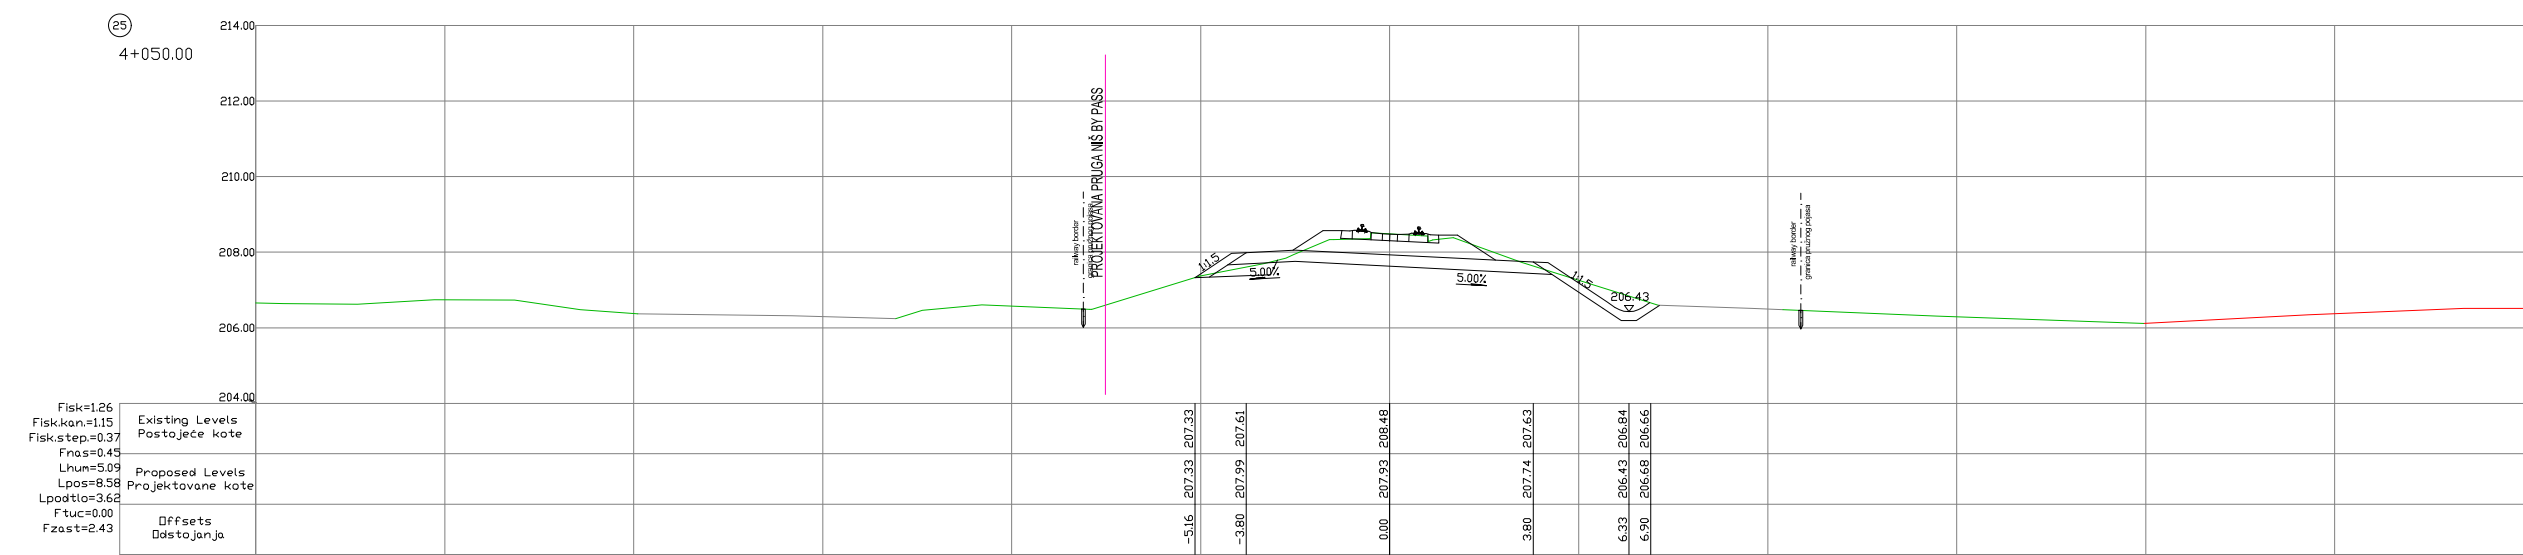

1	07.2021.	XXXX	XXX	XXX	XXX / XXX
ISSUE	DATE	DESIGNED BY	CHECKED BY	APPROVED BY	DESCRIPTION
VERZIJA	DATUM	PROJEKTOVAO	PROVERIO	ODOBRIO	OPIS

REVISIONS / REVIZIJE

CHIEF DESIGNER / ODGOVORNI PROJEKTANT	LICENSE NO. / LICENCA BR.	DESIGN TEAM / RADNI TIM
---------------------------------------	---------------------------	-------------------------

Jasna Stojiljković-Milić, dipl.građ.inž.	IKS 312 G369 08	Jovana Stanojević, mast.inž.grad.
--	-----------------	-----------------------------------

ISSUE / VERZIJA	SCALE / RAZMERA	DATE / DATUM
-----------------	-----------------	--------------

1	1:200	07.2021.
---	-------	----------

DRAWING NO	WB16-SRB-TRA-01-DWG-IDP-1-G-005.3
BROJ CRTEŽA	
DRAWING	Poprečni profili
TITLE	
NAZIV CRTEŽA	Cross sections

NAZIV CRTEŽA	Cross sections
--------------	----------------

NAZIV CRTEŽA	Cross sections
--------------	----------------

