
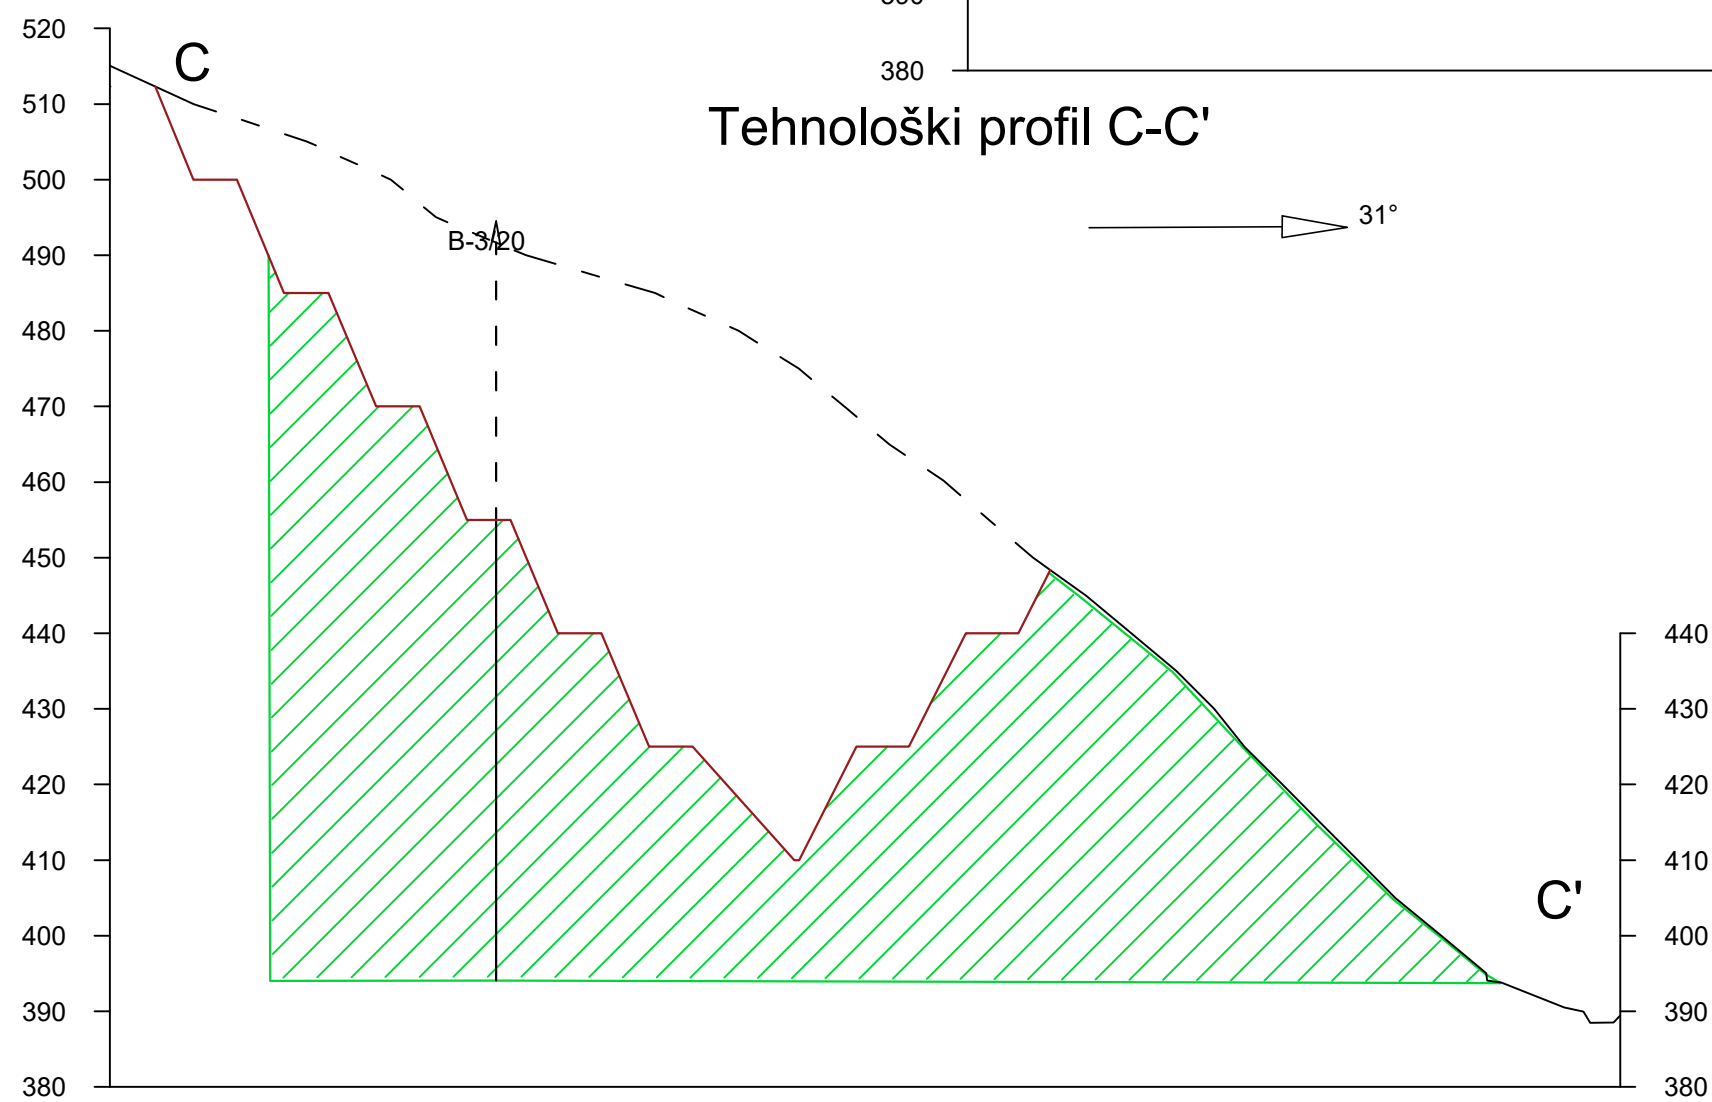


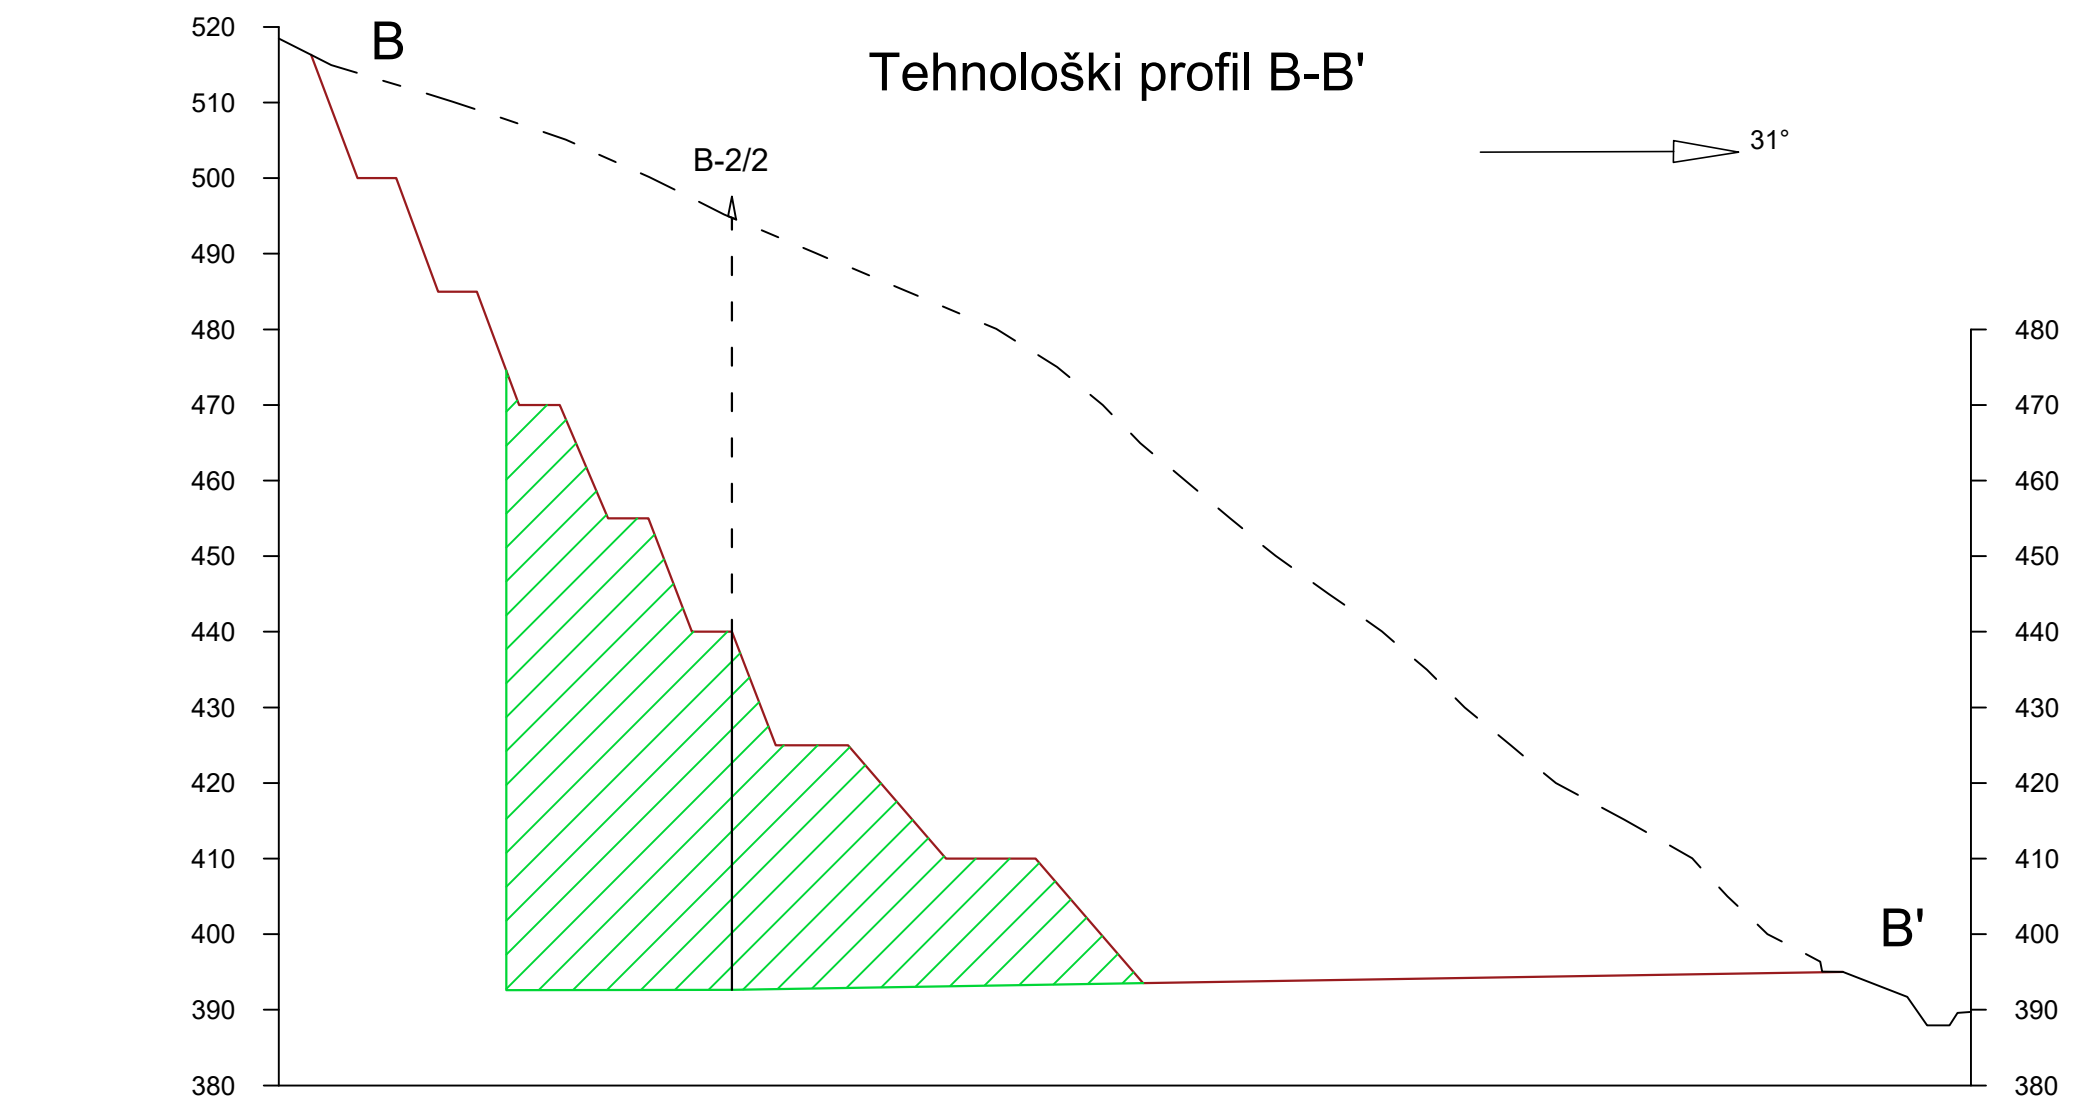

		eXperTTeam d.o.o. PREDUZEĆE ZA PROJEKTOVANJE, INŽENJERING, KONSALTING - Beograd	
Projektanti:		Ime i prezime:	
Glavni projektant:		Slobodan Dizdarevic, dipl.inž.rud.	
Odgovorni projektant:		Slobodan Dizdarevic, dipl.inž.rud.	
Tehnička obrada:		Investitor:	
		UNIMER DOO - KRUŠEVAC	
Datum:		Naziv projekta:	
Mart, 2022.		IDEJNI PROJEKAT EKSPLOATACIJE DIJABAZA KAO TEHNIČKO-GRAĐEVINSKOG KAMENA LEŽIŠTA "GRAD" KOD REKOVCA	
Razmera:		Broj crteža:	
R = 1:1000		10	
KARAKTERISTIČNI TEHNOLOŠKI PROFILI POVRŠINSKOG KOPA "GRAD"			