
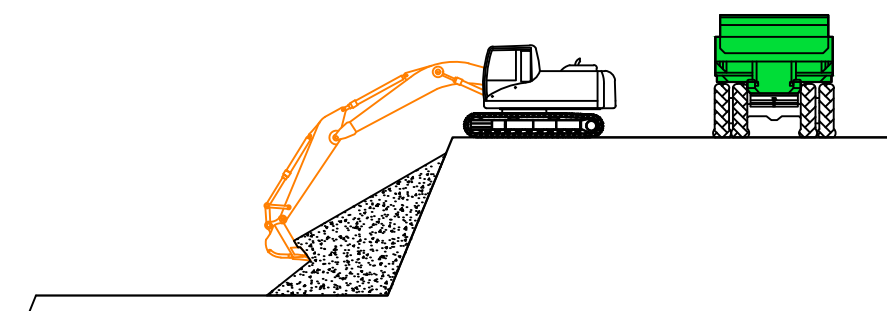
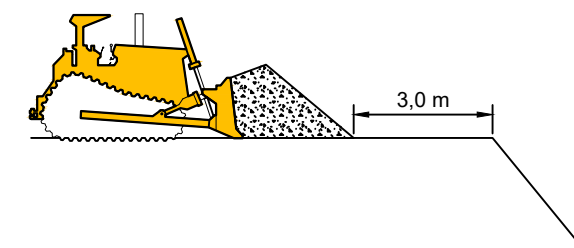
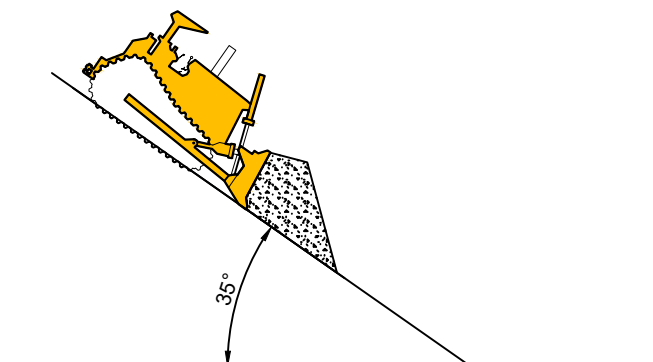


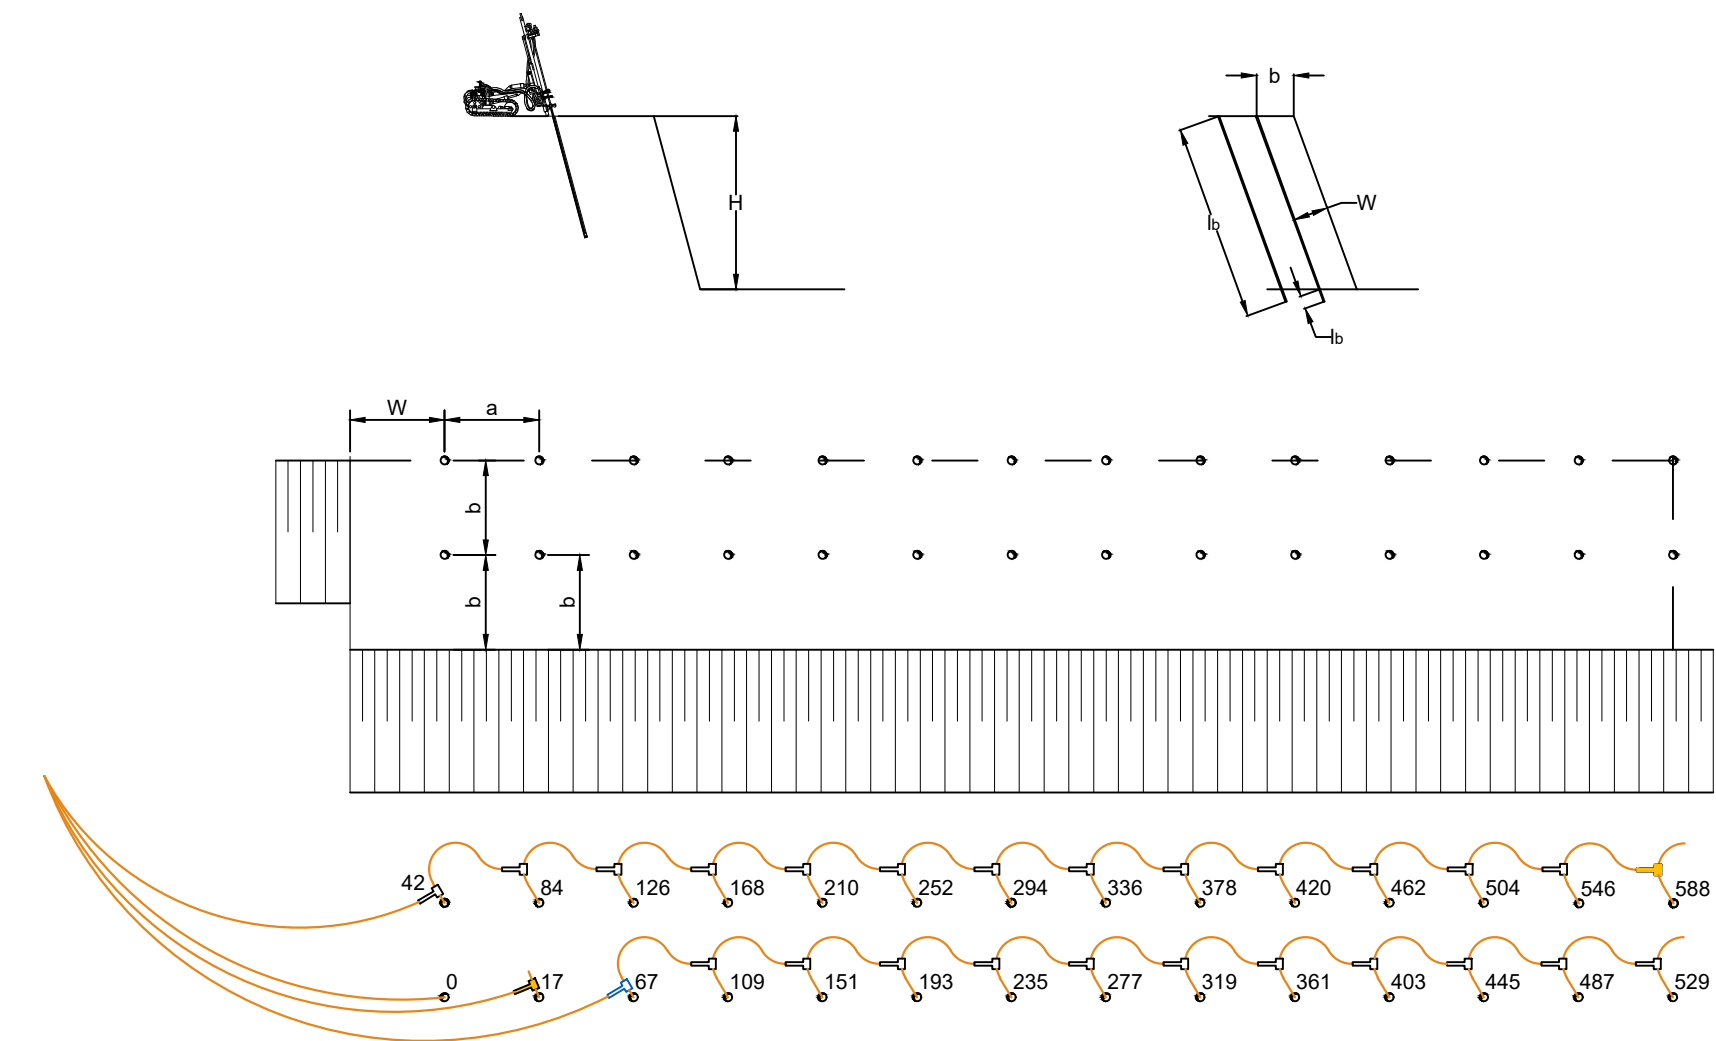

 eXperTTeam d.o.o. PREDUZEĆE ZA PROJEKTOVANJE, INŽENJERING, KONSALTING - Beograd			
Projektanti:	Ime i prezime:	Potpis:	Investitor:
Glavni projektant:	Slobodan Dizdarević, dipl. inž. rud.		UNIMER-KRUŠEVAC DOO
Odgovorni projektant:	Slobodan Dizdarević, dipl. inž. rud.		Naziv projekta:
			IDEJNI PROJEKAT EKSPLOATACIJE DIJABAZA KAO TEHNIČKO-GRAĐEVINSKOG KAMENA LEŽIŠTA "GRAD" KOD REKOVCA
Datum: Mart, 2022.	Naziv crteža:		Broj crteža:
Razmera: R = 1 : 2000	TEHNOLOŠKA ŠEMA EKSPLOATACIJE DIJABAZA		11