


K.O. Loznica

KP. 15552 | 15553

KOORDINATE U ZONI GK		
1	7356286.45	4938235.43
2	7356328.78	4938219.16
3	7356315.44	4938195.15
4	7356294.96	4938138.73
5	7356250.04	4938141.55
6	7356211.06	4938025.47
7	7356257.88	4938009.20

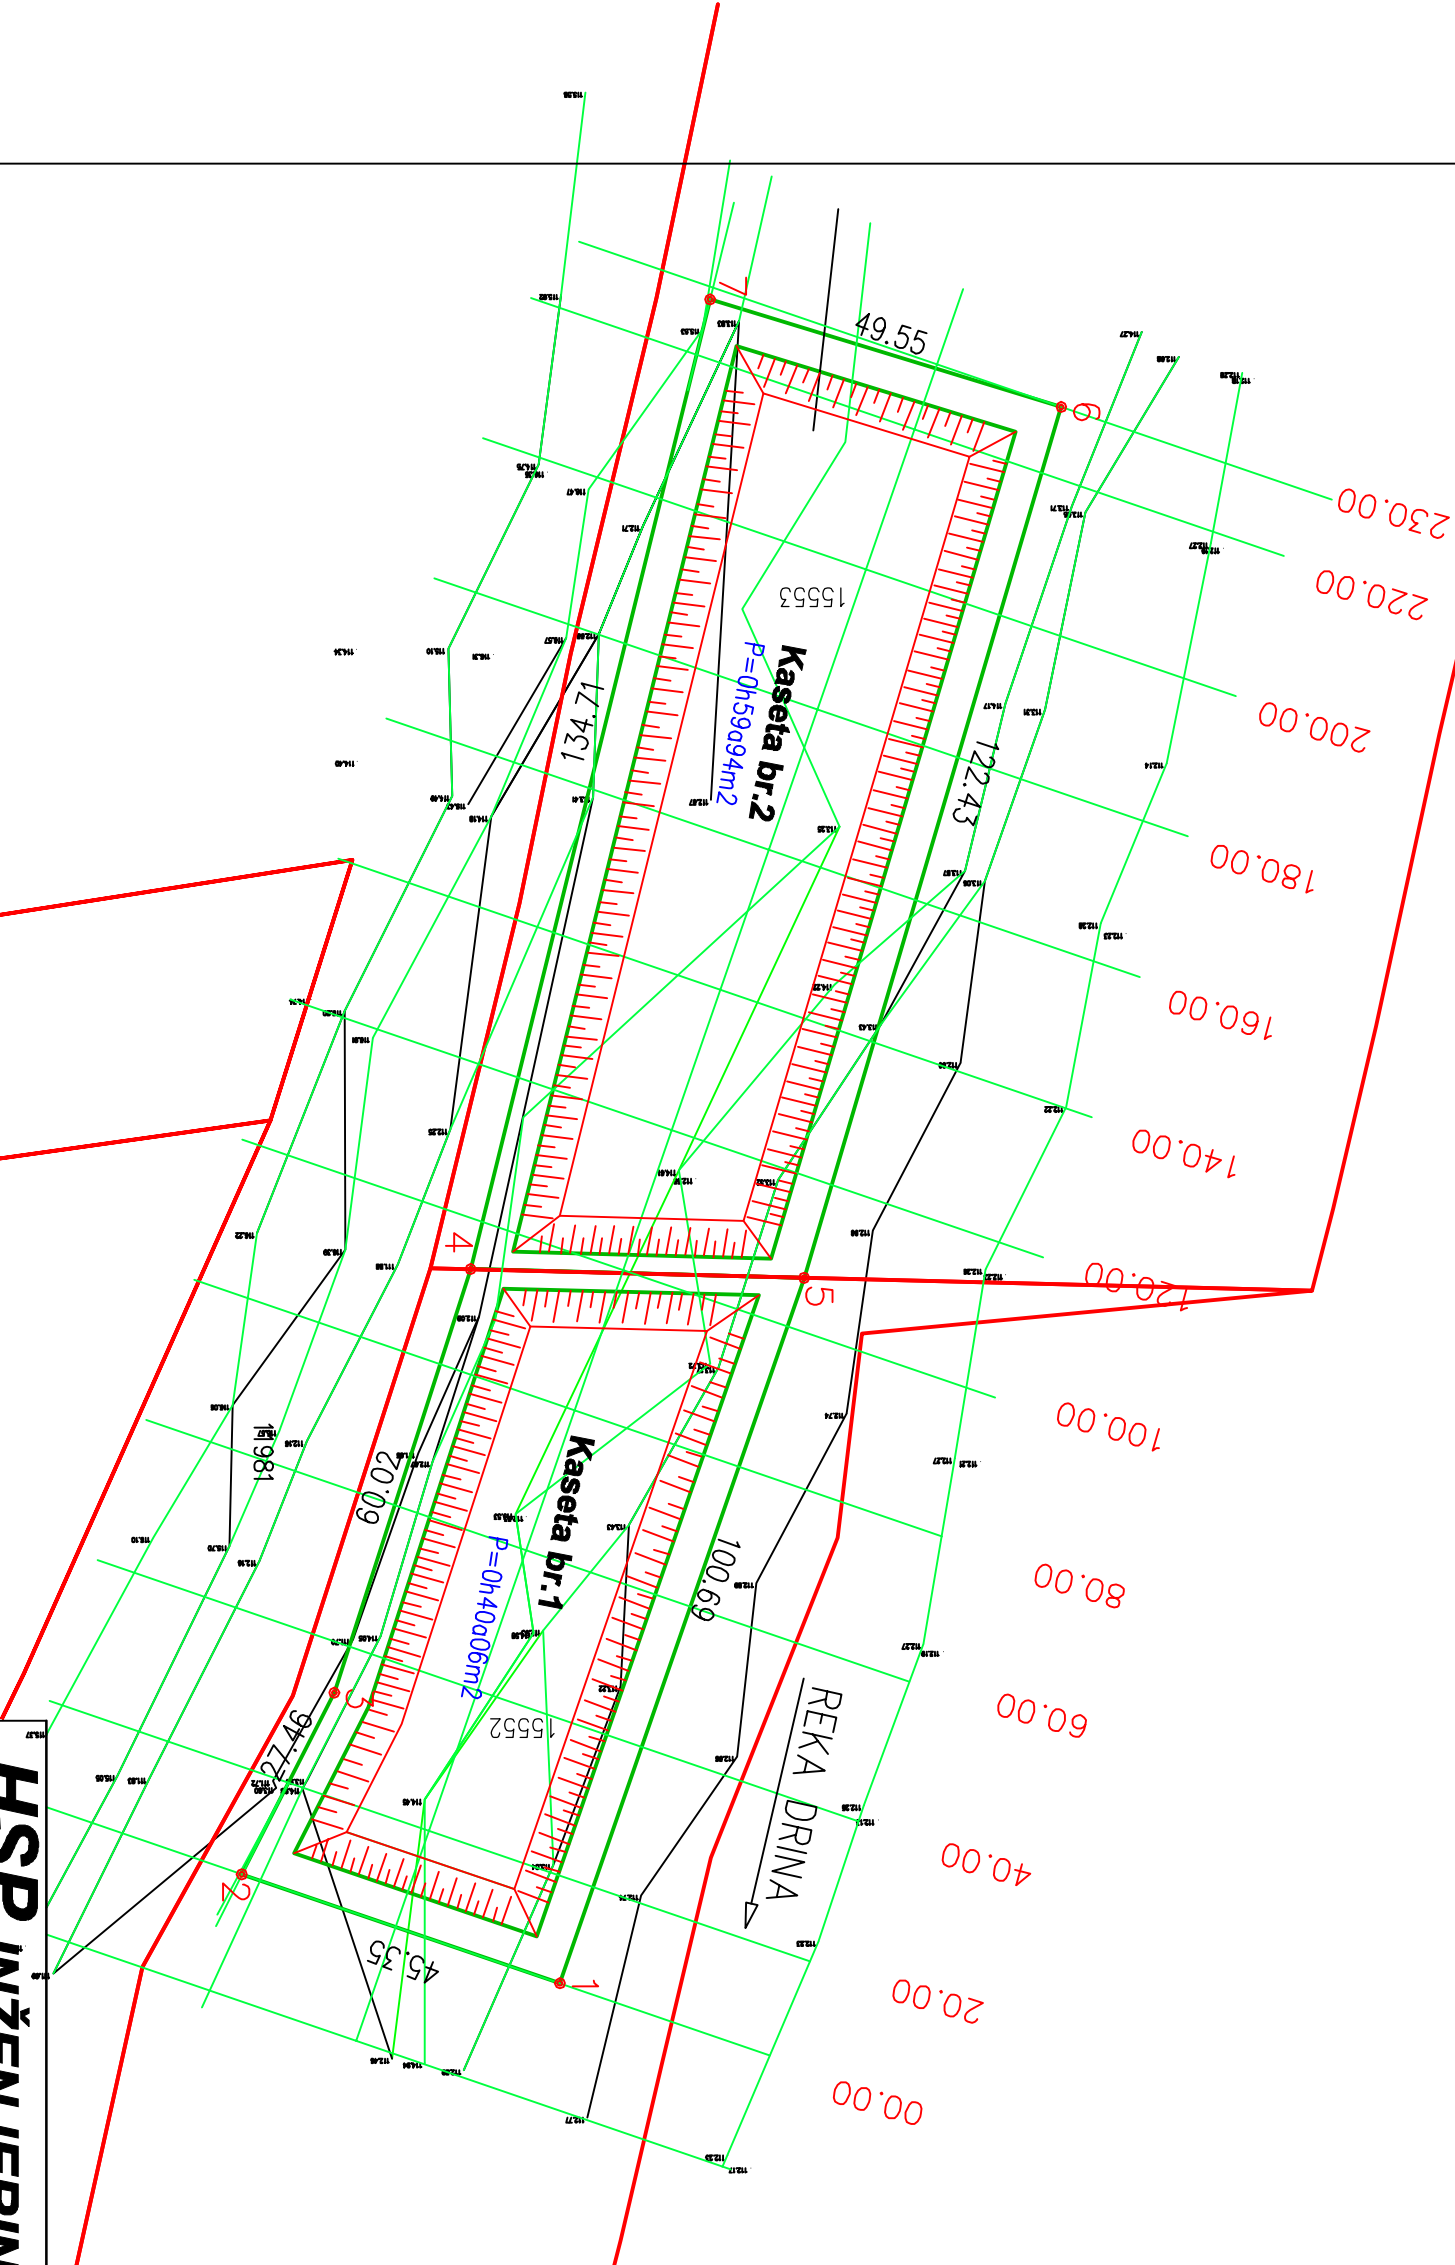

LEGENDA:
6 BROJ TA^KE
3196/3 BROJ PARCELE
STAVE PO KATASTRU
POJAS EKSPLOATACIJE

www.zemljomer.com

BCIP „ZEMQOMER”
Overava:

HSP INŽENJERING		INVESTITOR: Munjakop doo,Loznica			
Loznica, B.Jugovića 4a Tel/fax 015 871 172		Mesto: k.p.b.15552,15553 KO Loznica Grad Loznica			
Odgovorni projektant:	V.Petrović d.i.g.	Projekat:	Projekat vađenja rečnih nanosa		
Projektant:	V.Petrović d.i.g.	Naziv crteža:	SITUACIJA		
Saradnik:		Datum:	Broj registra:	Razmera:	List:
		05.2020.		R 1 :1000	2
Formular F-06					