
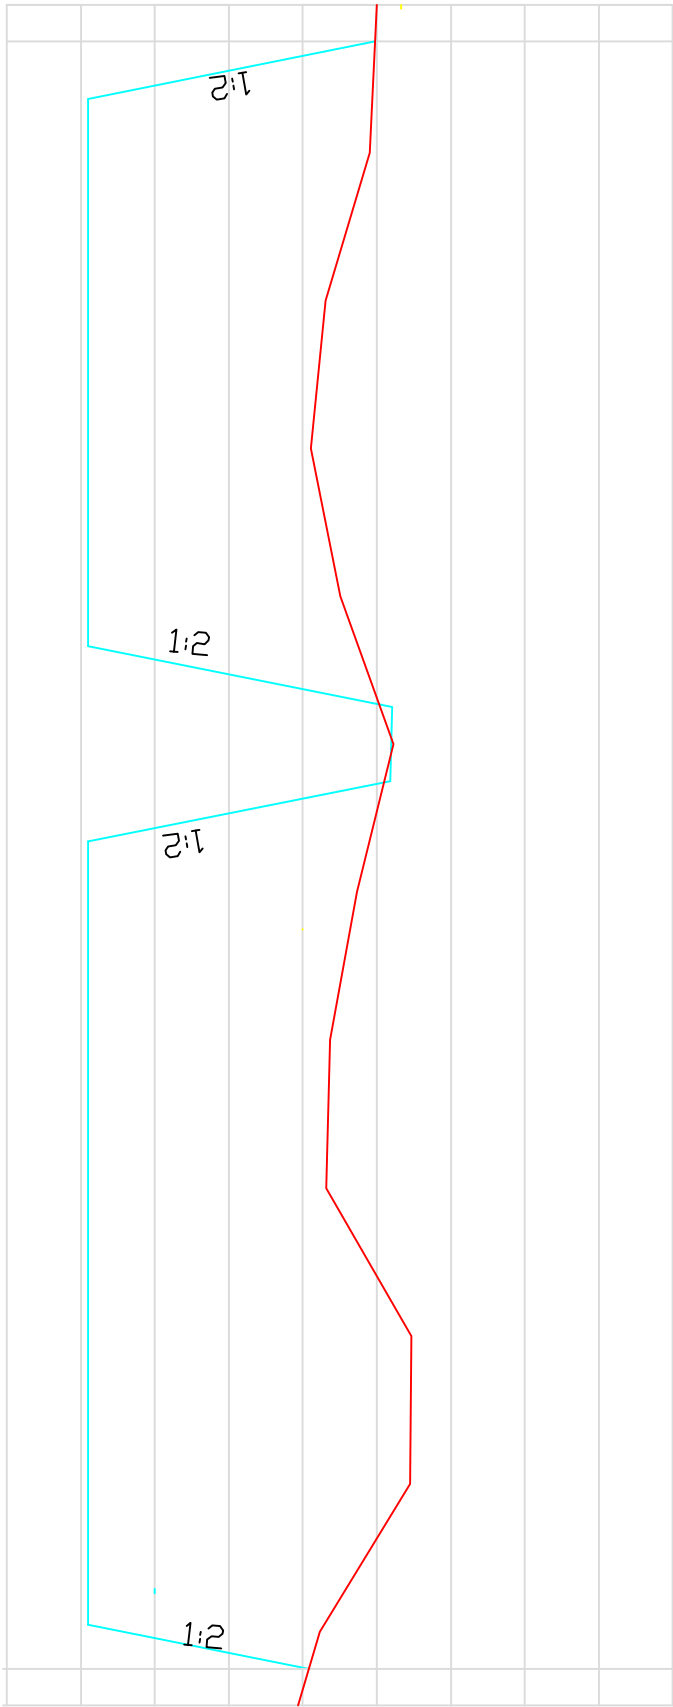


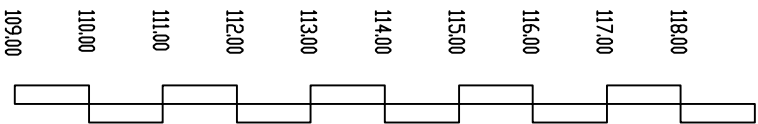

Stacionaza
Kota sredine polja
Kota projektovanog dna
Karakteristike projdna

0	114.00	110.10
20	113.91	110.10
40	113.41	110.10
60	113.11	110.10
80	113.49	110.10
100	114.21	110.10
120	113.73	110.10
140	113.36	110.10
160	113.32	110.10
180	114.47	110.10
200	114.45	110.10
220	113.22	110.10
230	112.93	110.10

L = 230.0m I= 0.00prom

PODUZNI PROFIL

Razmera 1:100/1000

LEGENDA:
srednja :
projektski:

INVESTITOR:	Munja kop
-------------	-----------

Gričara bb, Loznica

HSP INŽENJERING
Loznica, B. Jugovića 4a
Tel/fax 015 871 172

Mesto:
k.p.b/15552,15553
KO Loznica
Grad Loznica

Odgovorni projektant:	V. Petrović d.i.g.	Projekat:	Projekat: vađenja rečnih nanosa
-----------------------	--------------------	-----------	---------------------------------

Projektant:	V. Petrović d.i.g.	Naziv crteža:	Poduzni profil
-------------	--------------------	---------------	----------------

Saradnik:		Datum:	05.2020.	Broj registra:	R 1 :100/1000	List:	4
-----------	--	--------	----------	----------------	---------------	-------	---