


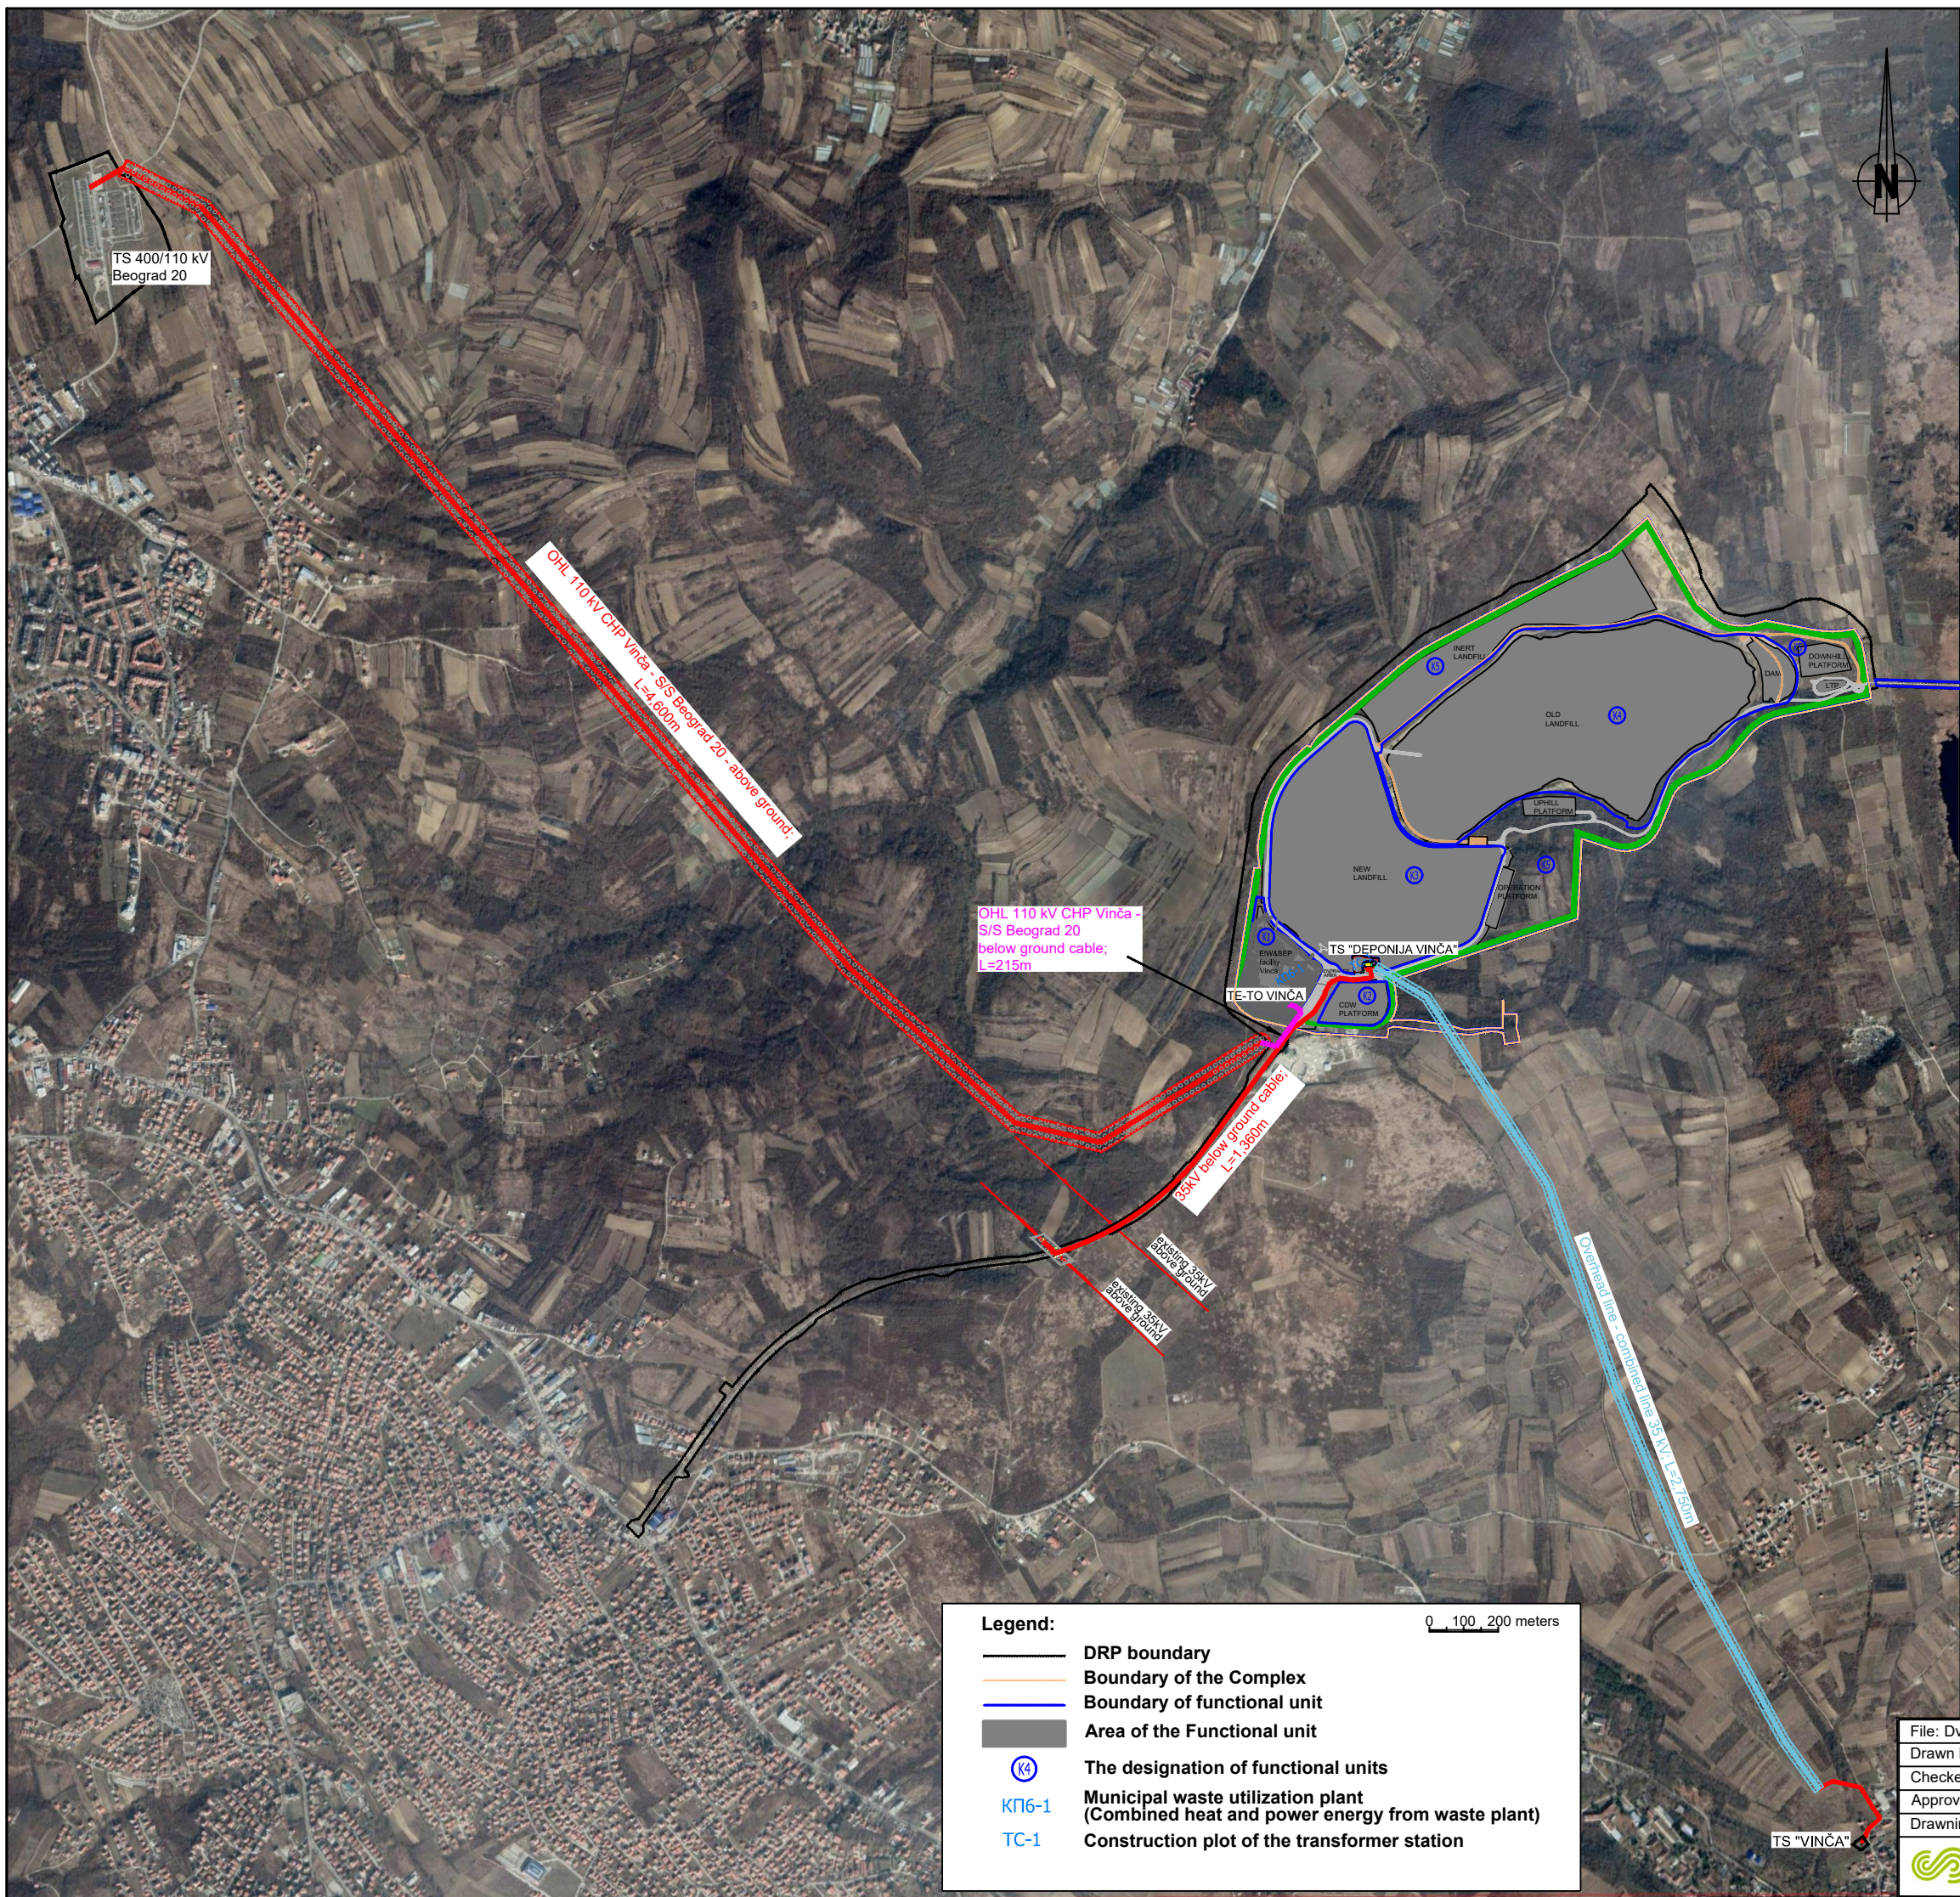

Legend:

— **DRP boundary**

— **Boundary of the Complex**

— **Boundary of functional unit**

■ **Area of the Functional unit**

Ⓚ4 **The designation of functional units**

Ⓚ7G-1 **Municipal waste utilization plant**
(Combined heat and power energy from waste plant)

TC-1 **Construction plot of the transformer station**

File: Dvoper 01.dwg	Scale: --	Drawing No.
Drawn by: Miloš Petrović	Version: VER1	01
Checked by: Boško Maravić	Date of drawing: 17.06.2020	
Approved by: Boško Maravić	Modification date: 17.06.2020	
Drawing name: Graphic view of macro location		
 CONSTRUCTION OF A NEW LANDFILL AND THE REMEDIATION OF AN EXISTING LANDFILL IN VINCA, SERBIA		