
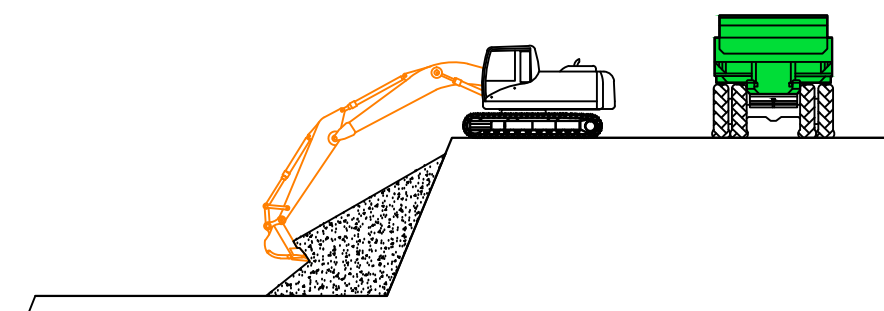
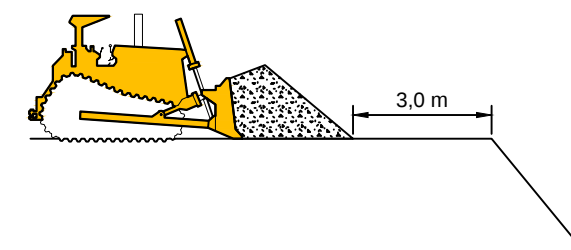
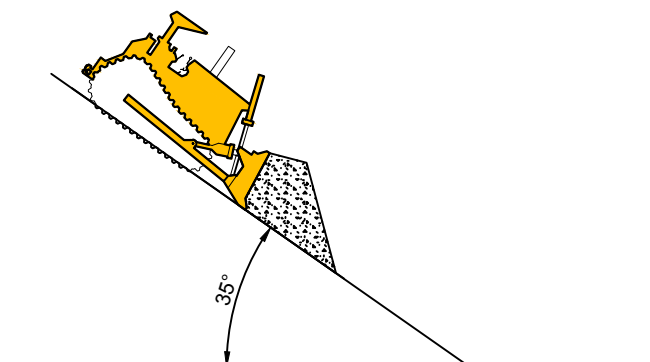


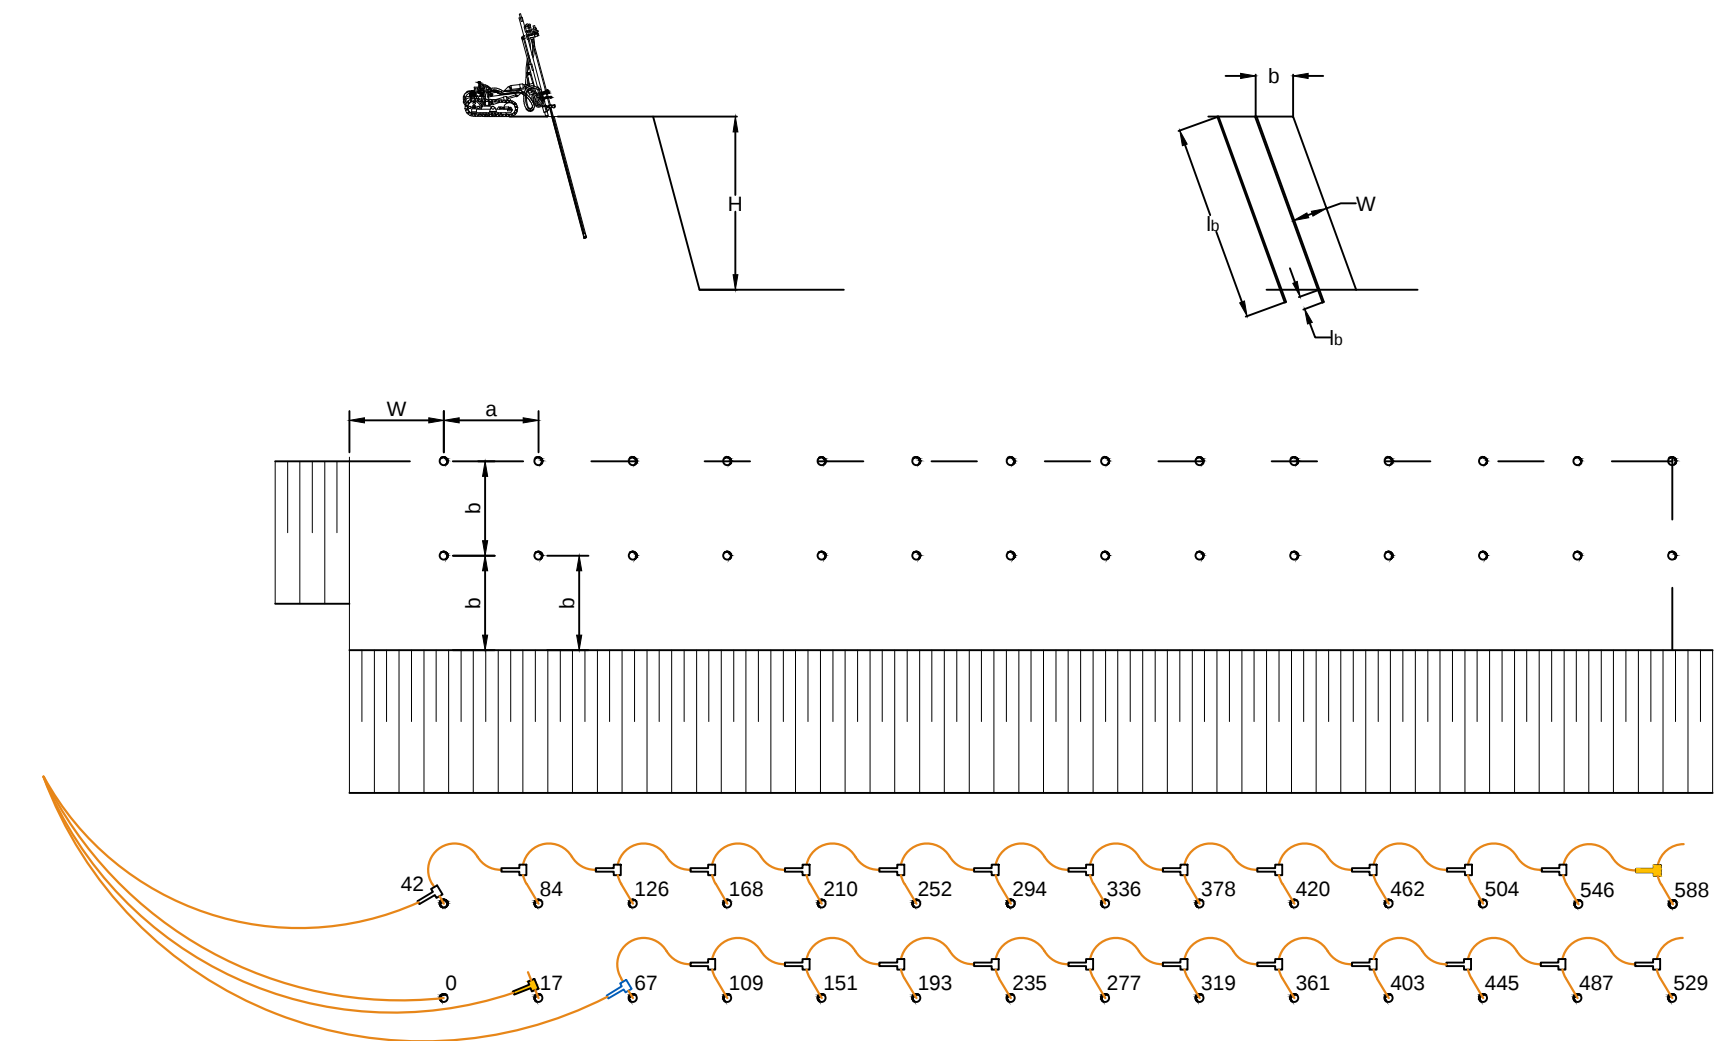

eXperTTeam eXperTTeam d.o.o. PREDUZEĆE ZA PROJEKTOVANJE, INŽENJERING, KONSALTING - Beograd			
Projektanti:	Ime i prezime:	Potpis:	Investitor:
Glavni projektant:	Slobodan Dizdarević, dipl. inž. rud.		UNIMER-KRUŠEVAC DOO
Odgovorni projektant:	Slobodan Dizdarević, dipl. inž. rud.		Naziv projekta: IDEJNI PROJEKAT EKSPLOATACIJE DOLOMITA KAO KARBONATNE SIROVINE LEŽIŠTA GOLEŠ-MIROVO
Crtao:	Slobodan Dizdarević, dipl. inž. rud.		
Kontrolisao:			
Datum: Jul, 2019.	Naziv crteža: TEHNOLOŠKA ŠEMA EKSPLOATACIJE DOLOMITA		Broj crteža: 10
Razmera: R = 1 : 2000			