
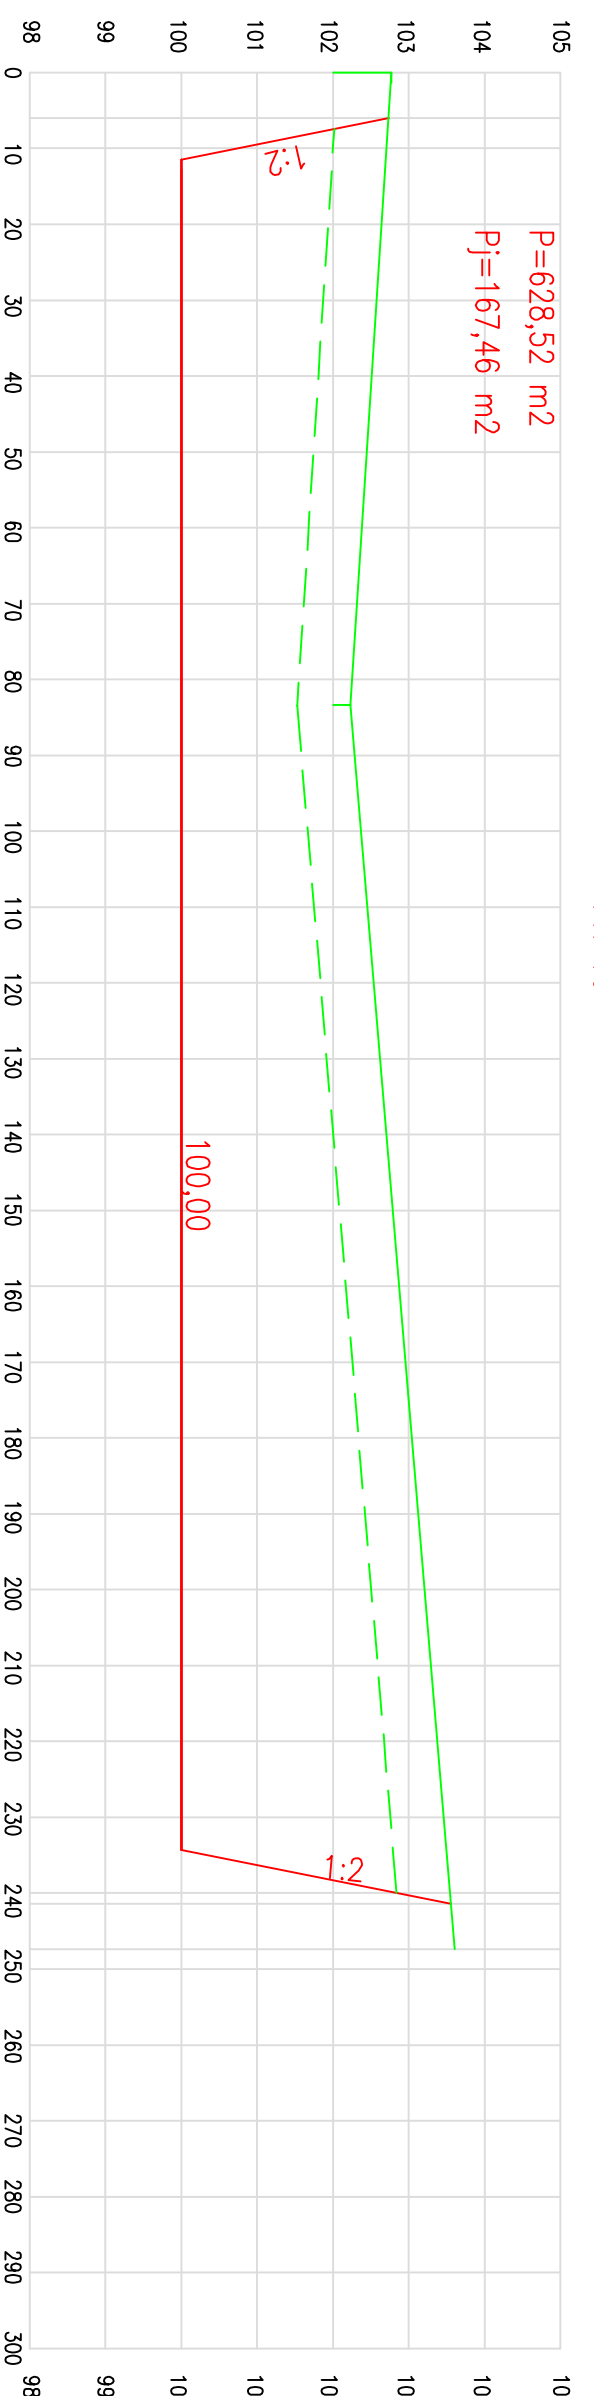
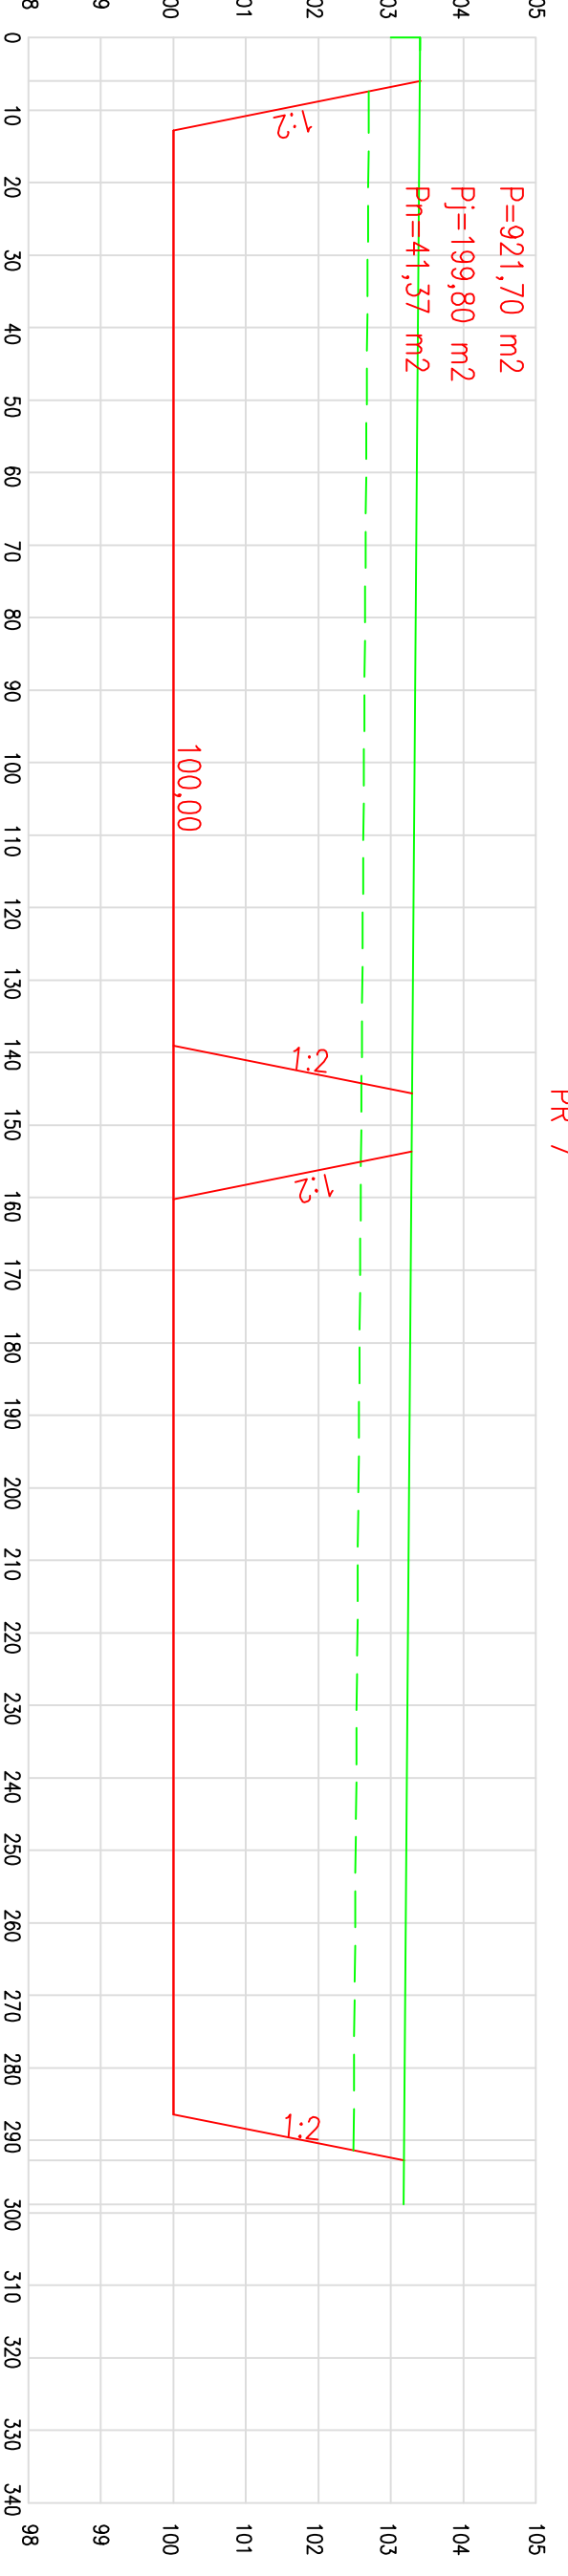
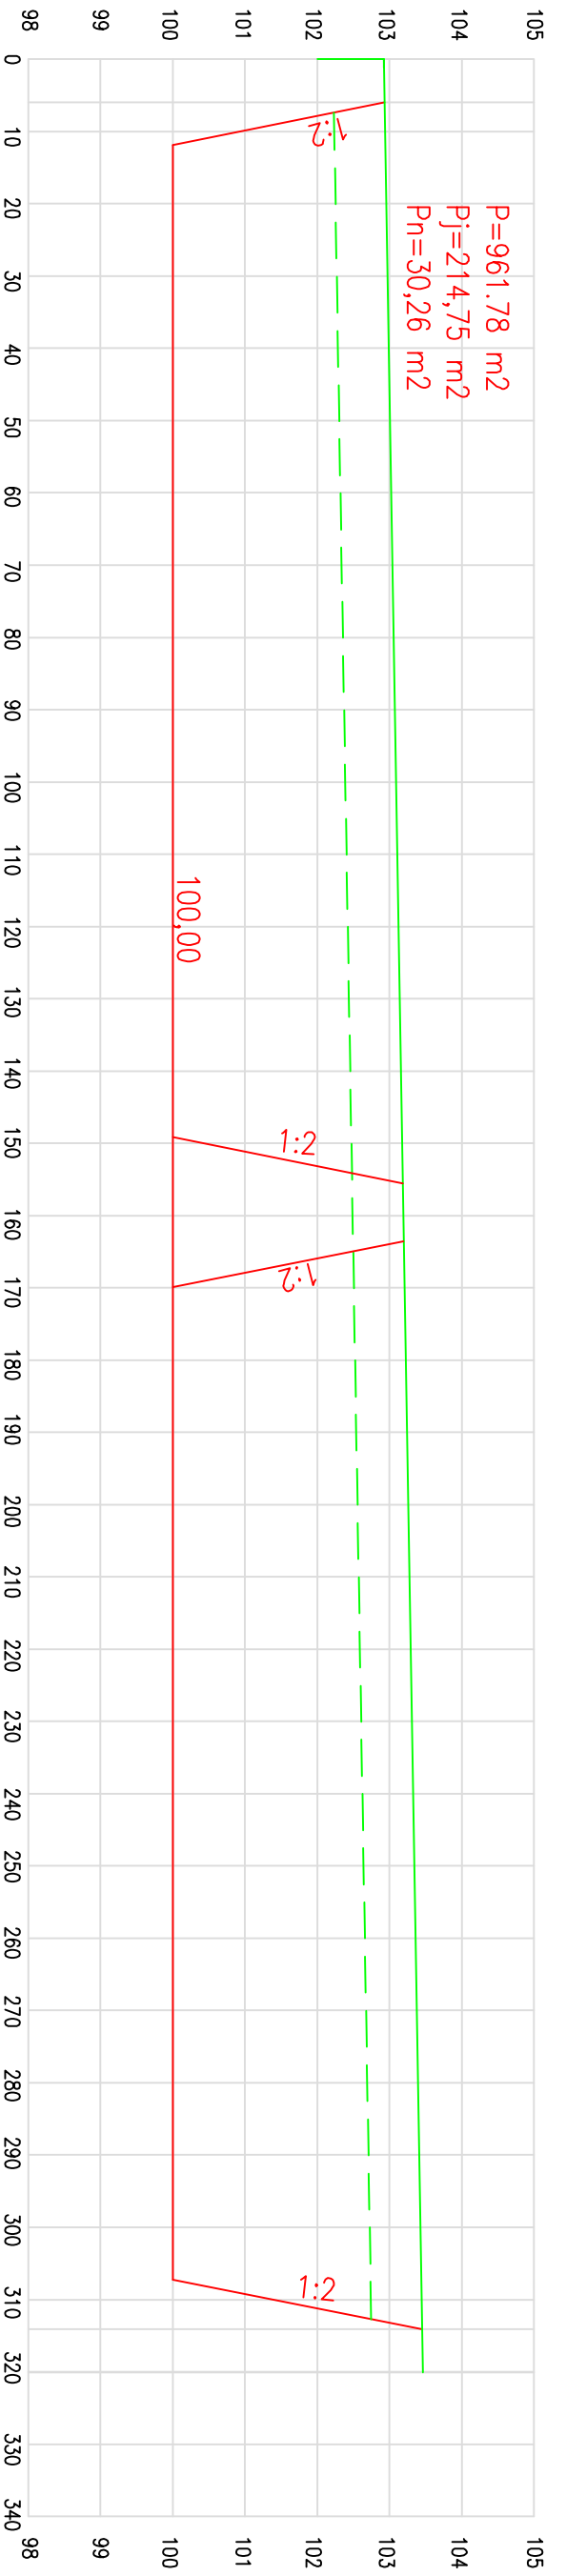
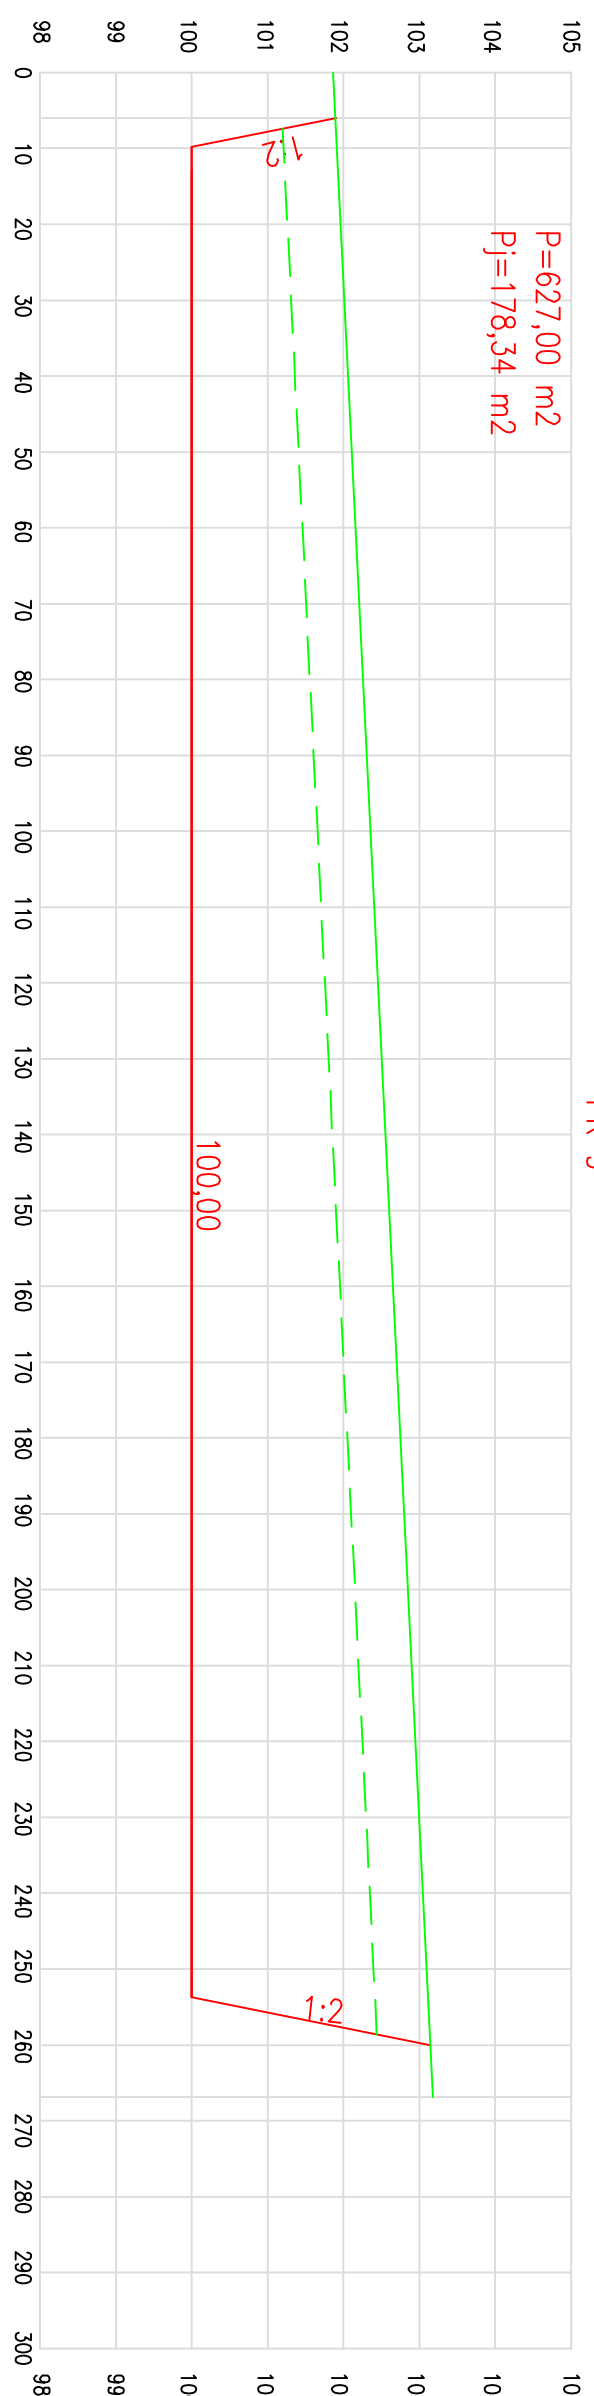
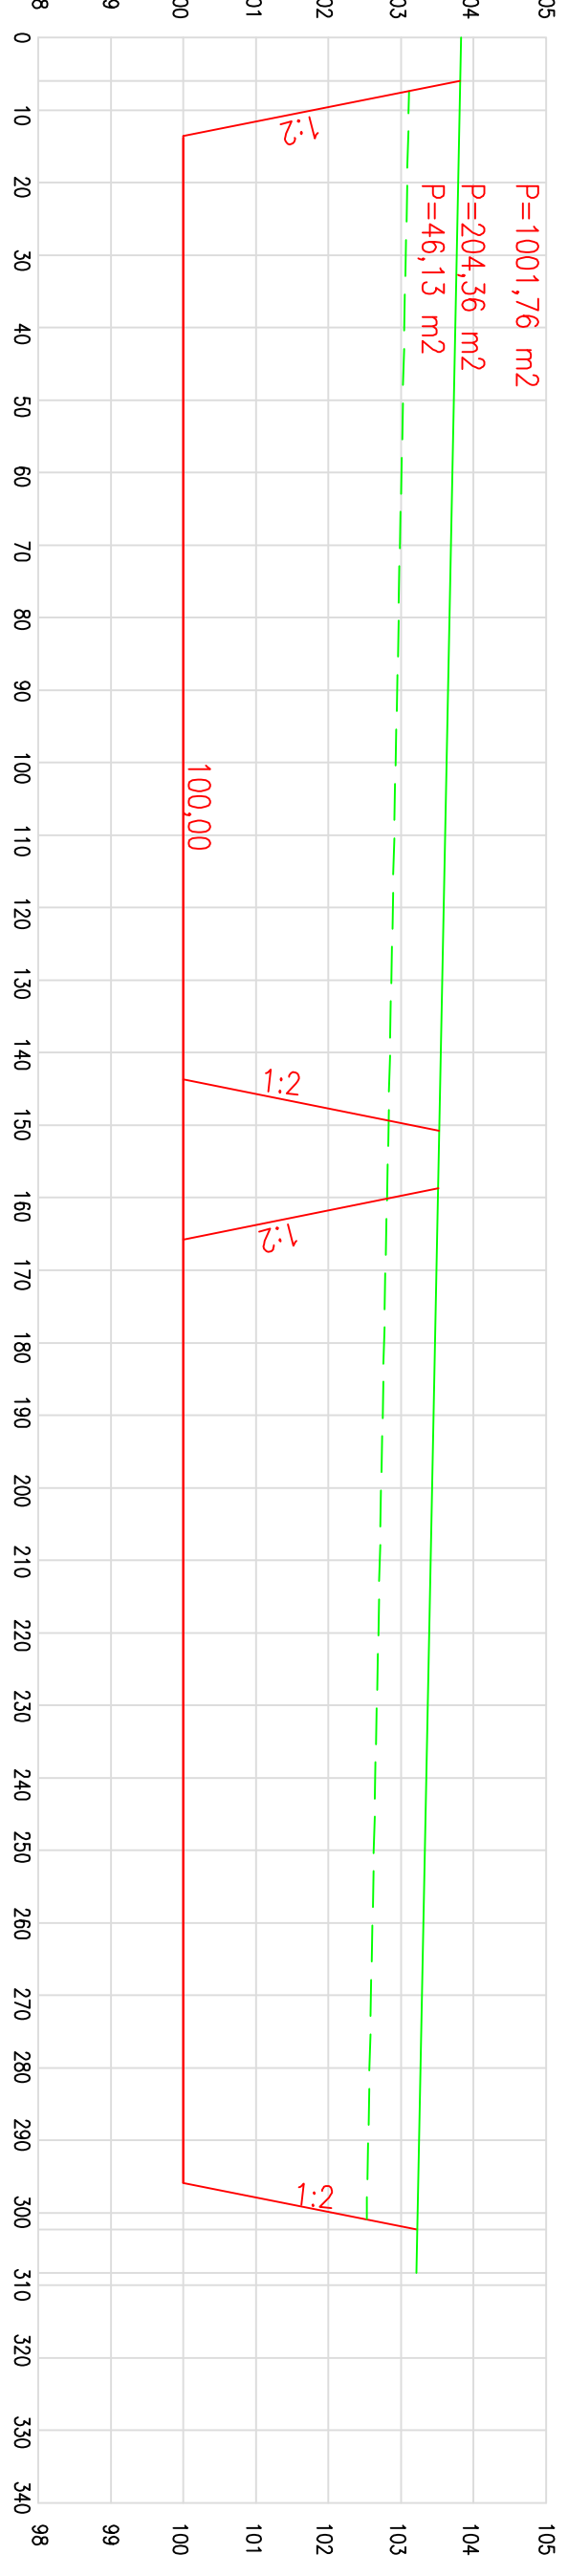
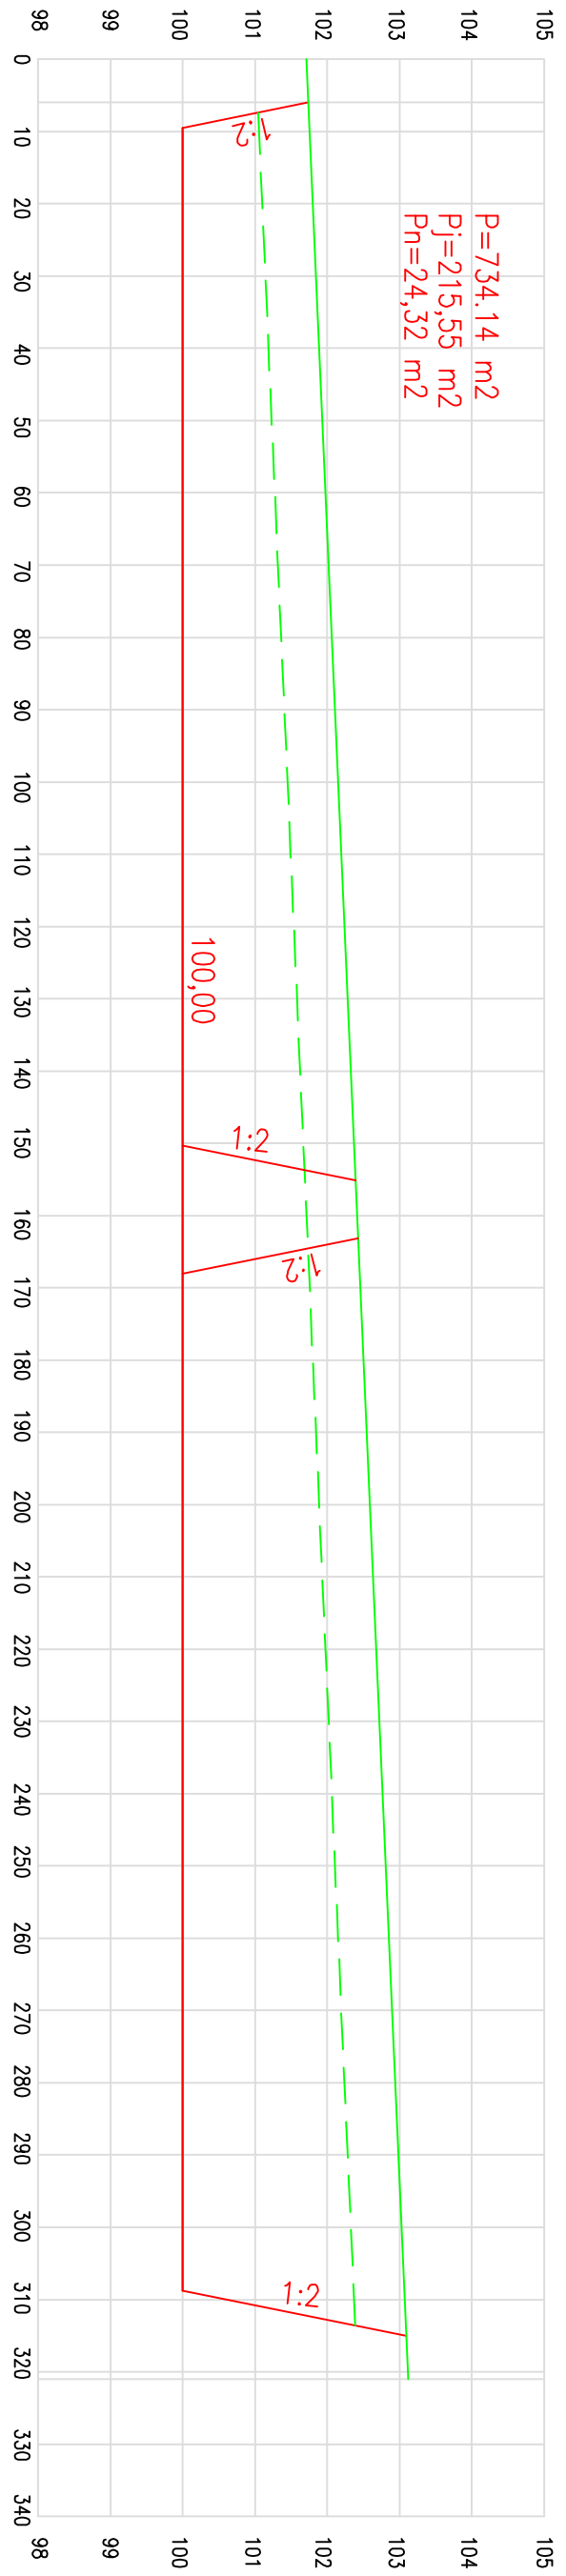
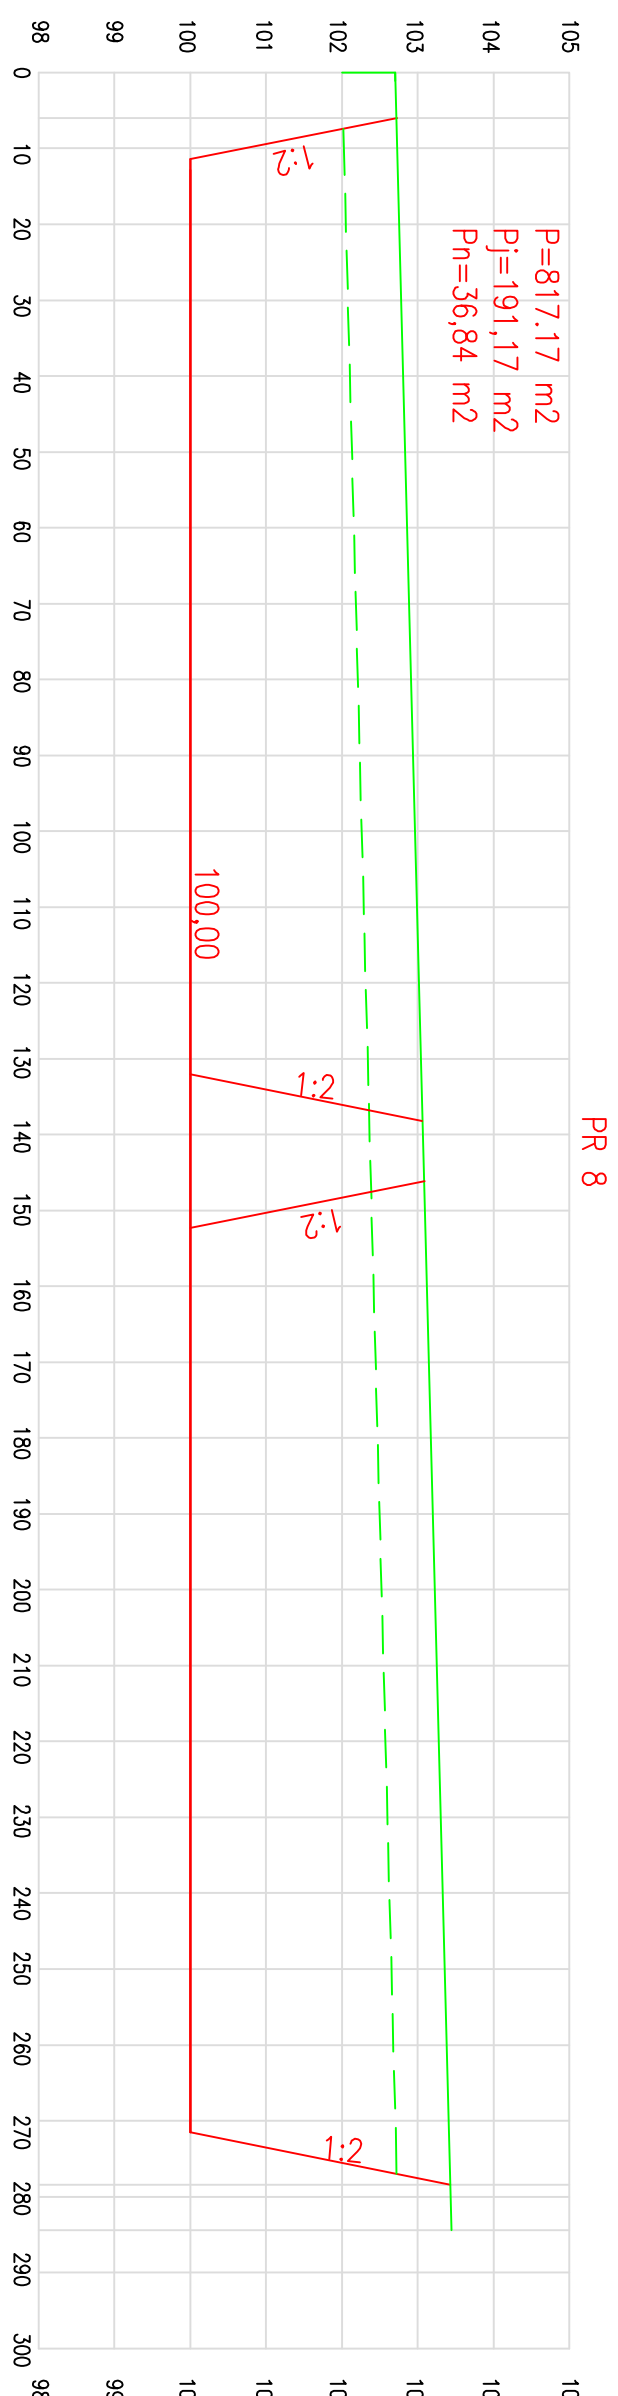
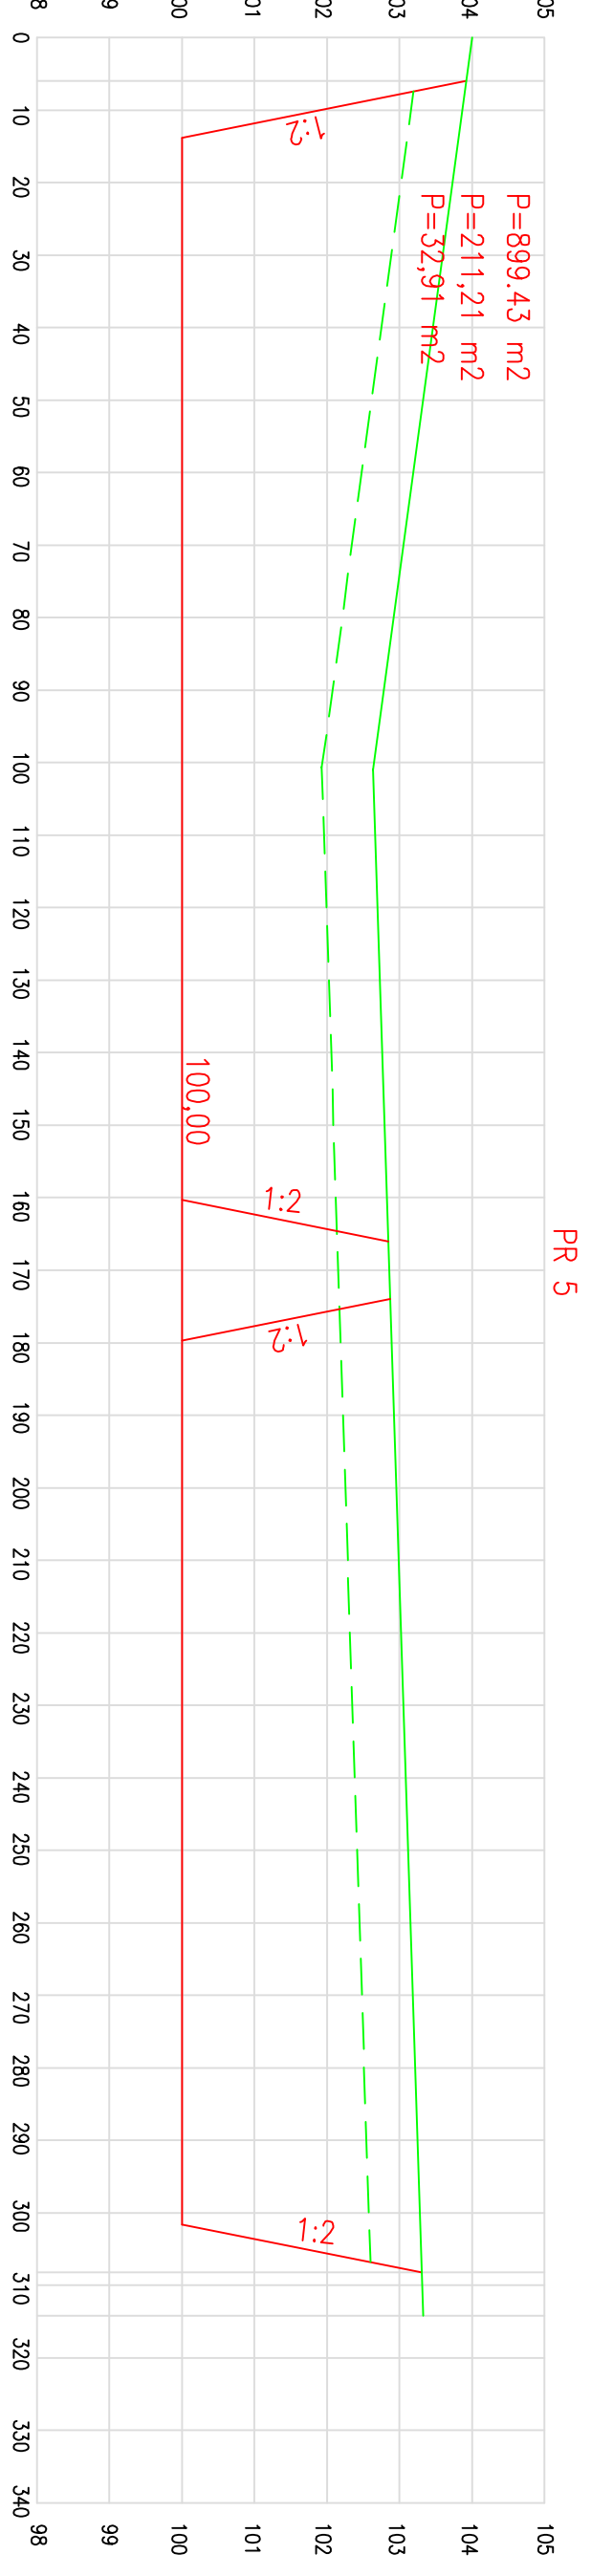


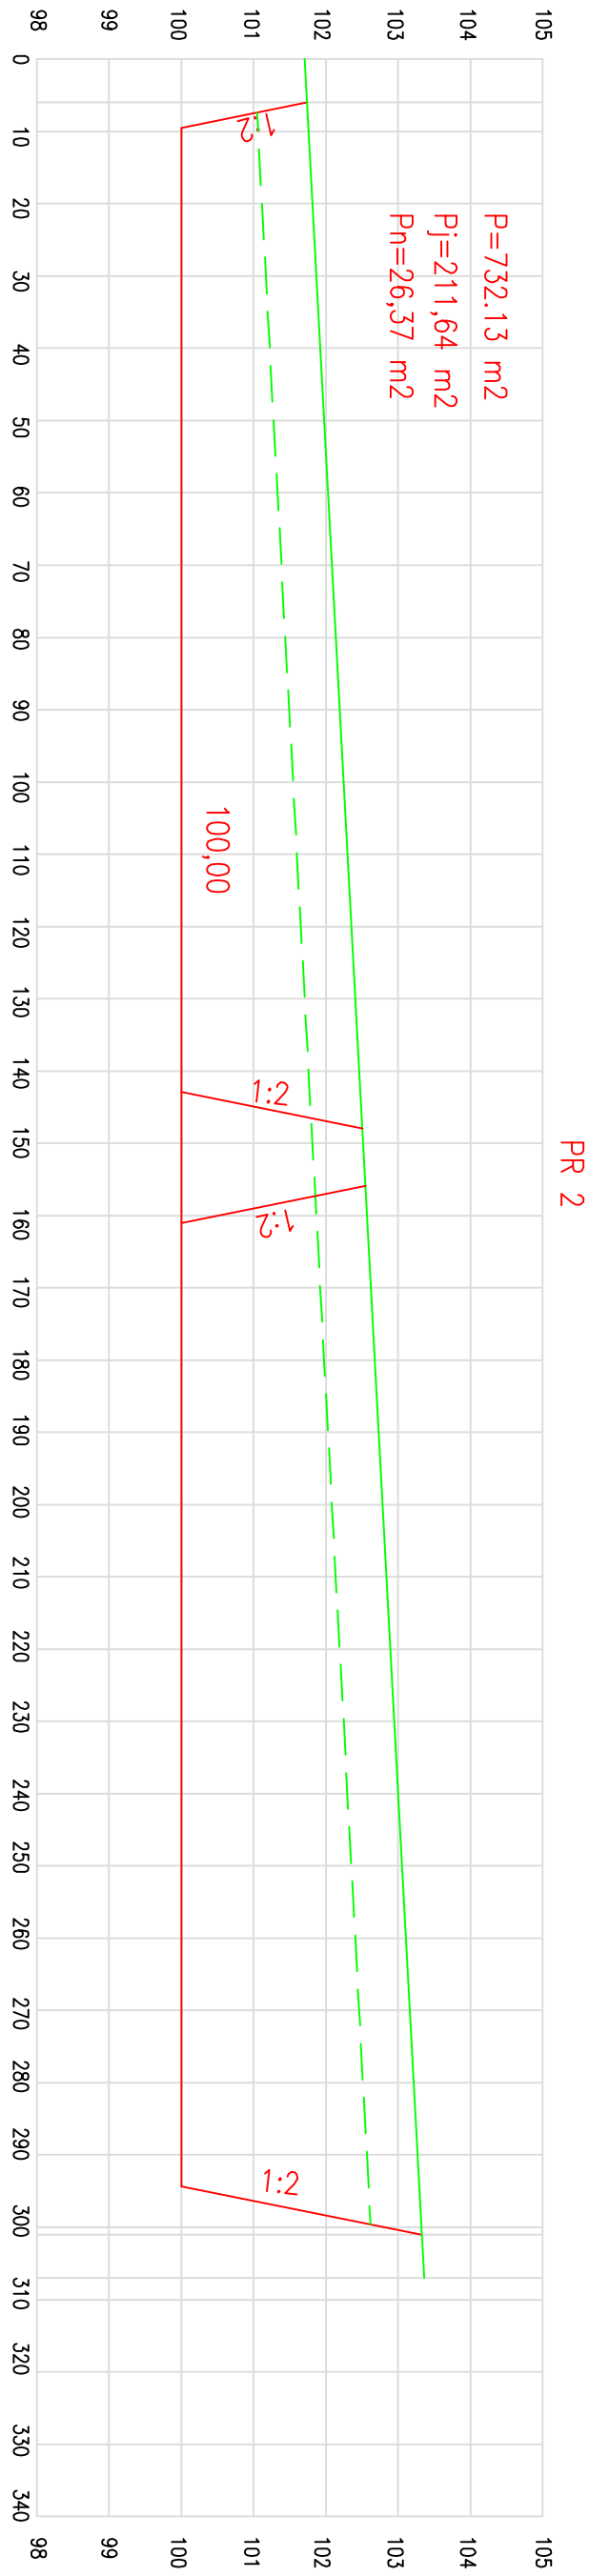

POPREČNI PROFILI
R 1:100/1000

Teren
Jolovina
Iskop

HSP INŽENJERING		INVESTITOR: KATKOP sistem doo	
Loznica, Bulgovića 4a		D.Obradovića 70, Loznica	
Tel/fax 015 871 172		Mesto: KO Lestica f.p.b. 18642, 18644	
Grad Loznica		Projekat: PROJEKAT VABENJA REČNIH NANOŠA IZ	
Odgovorni projektant:		INUNDOCIJE REKE DRINE	
V.Prenovak d.l.g.		KO Lestica Grad Loznica	
Projektant:		Poprečni profili	
Nabav crteži:			
V.Prenovak d.l.g.			
Saradnik:			
Datum: 01.2020.		Bilo registrirano: R 1:100/1000	
		Lest: 3.1	