
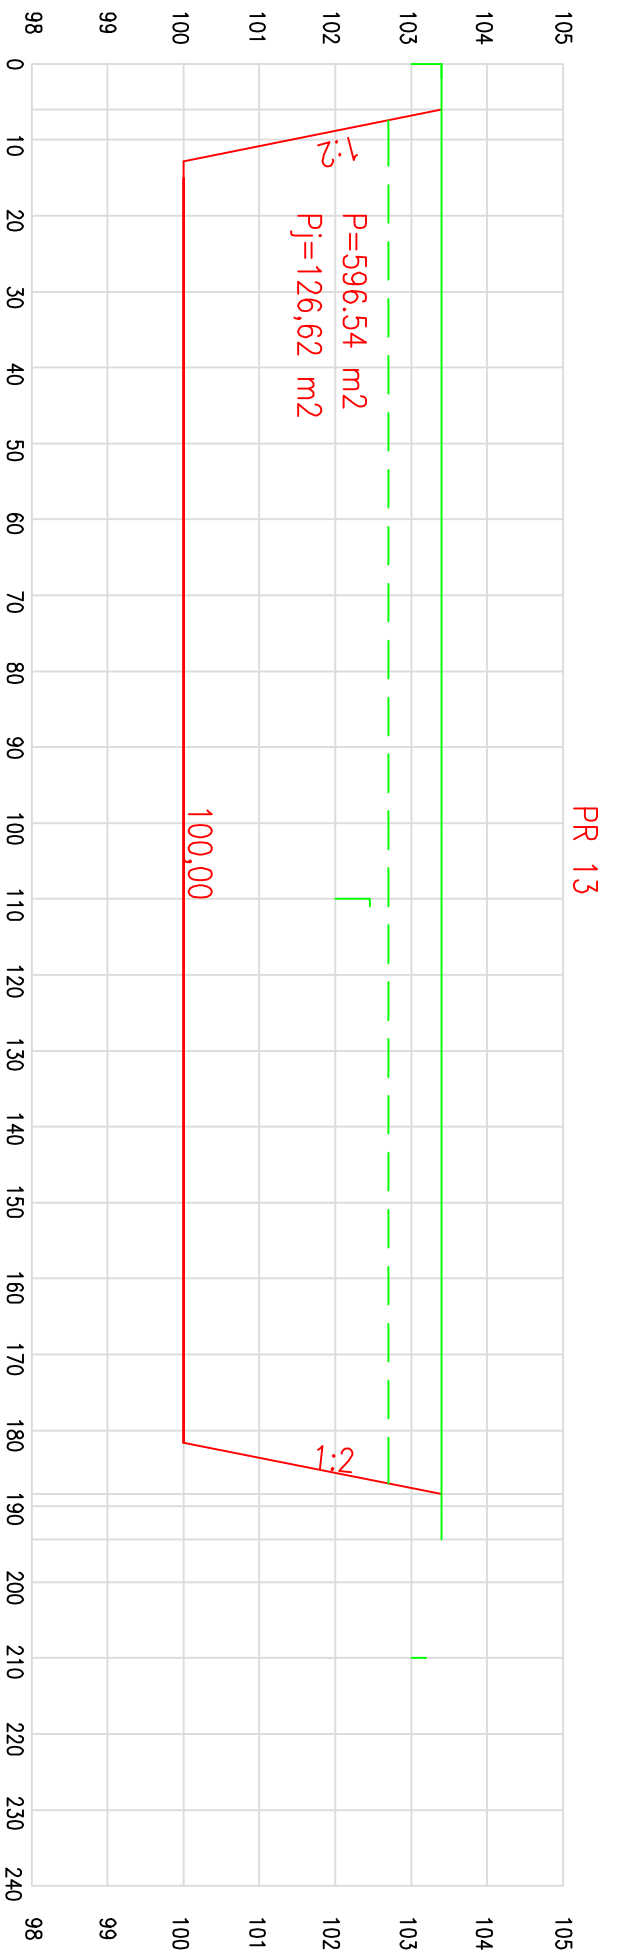
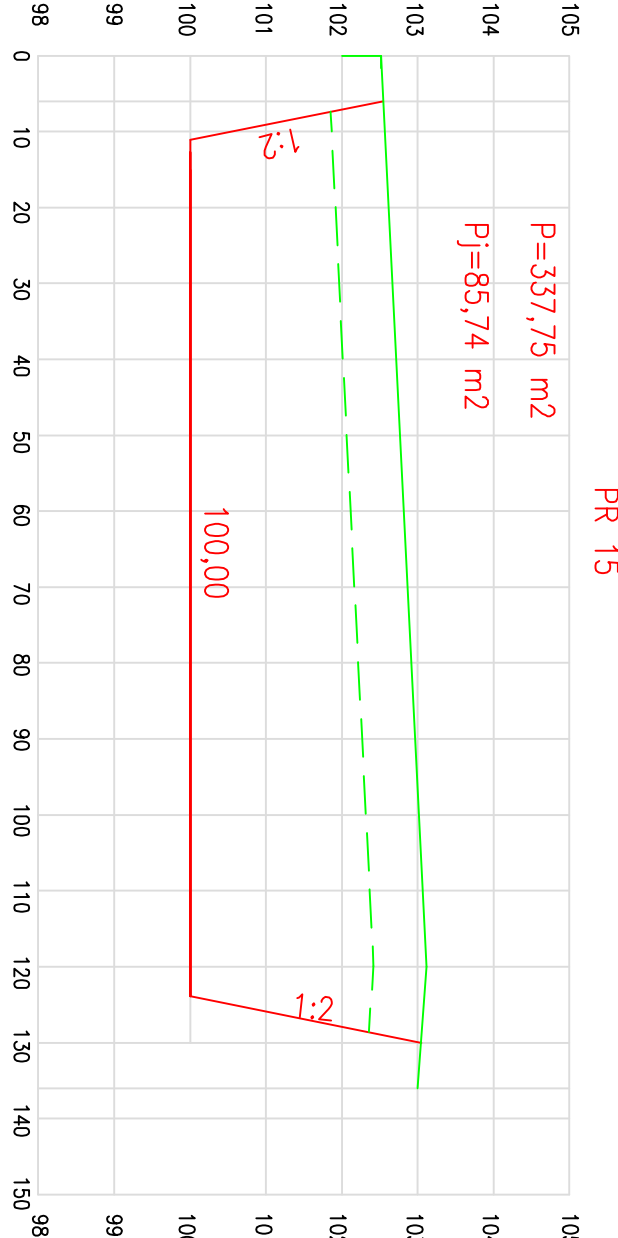
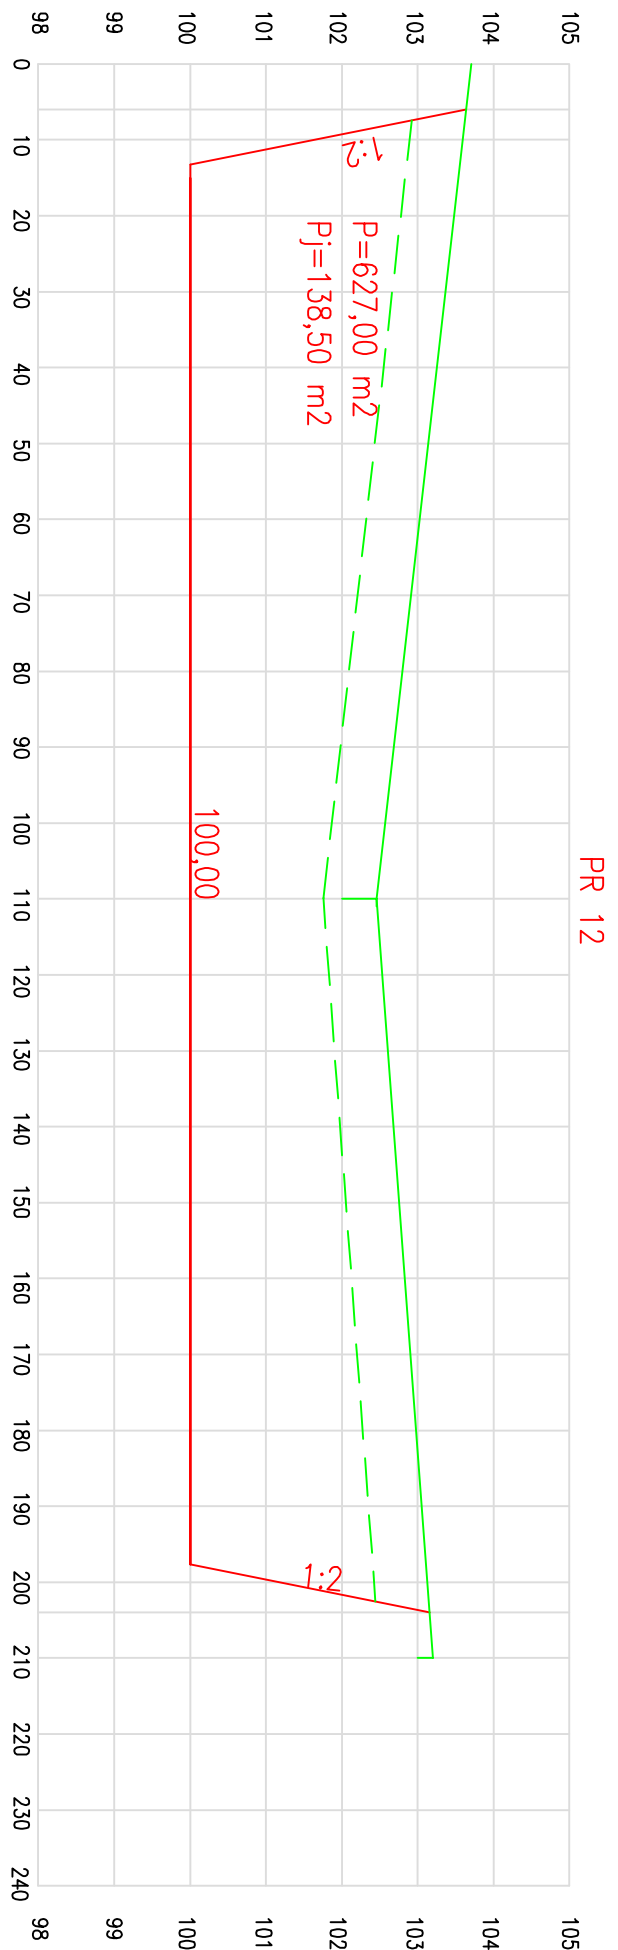
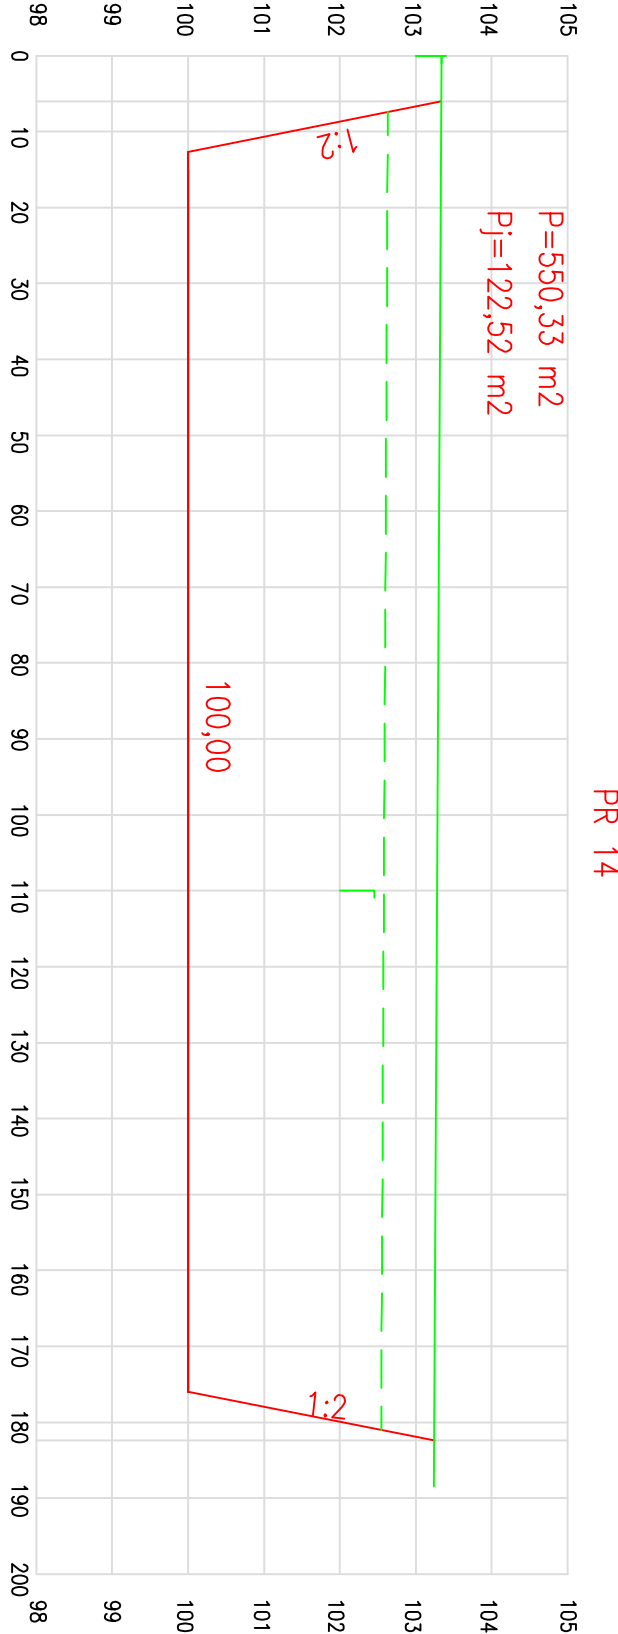


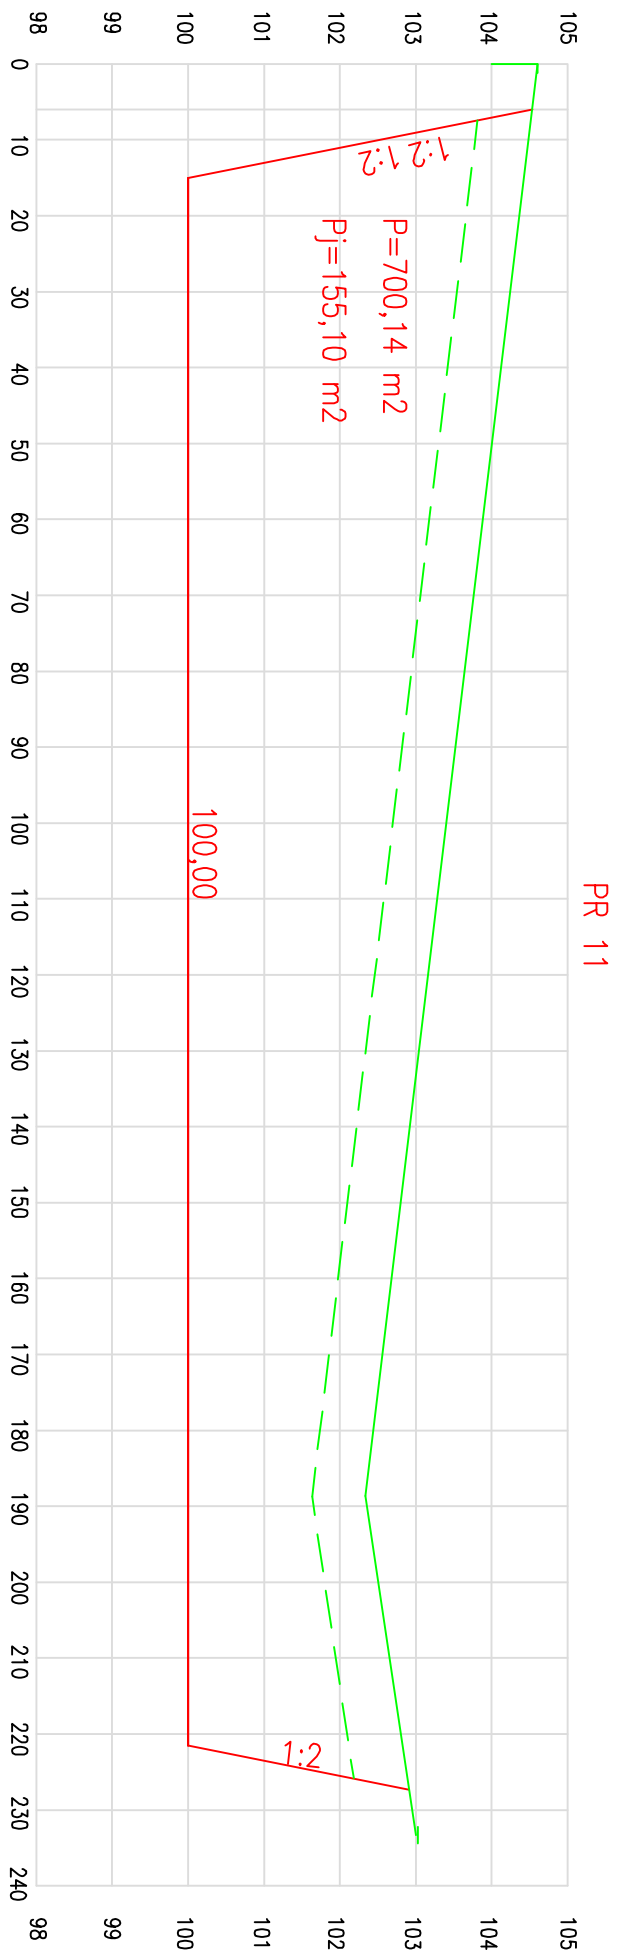

— Teren
- - - Javovina
— Iskop

POPREČNI PROFILI
R 1:100/1000

--	--	--	--	--	--

HSP INŽENJERING

Loznica, B.Jugovića 4a
Tel/fax 015 871 172

INVESTITOR: **KATKOP sistem doo**
D.Obradovića 70 ,Loznica
Mesto: KO Loznica k.p.d.o:1184/2,1184/4
Grad Loznica

Odgovorni projektant: V.Petrović d.i.g. Projektat: PROJEKAT VADENJA REČNIH NAVOSA IZ INUNDACIJE REKE DRINE KO Loznica Grad Loznica

Projektant: V.Petrović d.i.g. Naziv crteža: **Poprečni profil**

Saradnik: Datum: 01.2020. Broj registra: Razmera: R 1 :100/1000 List: 3.2