
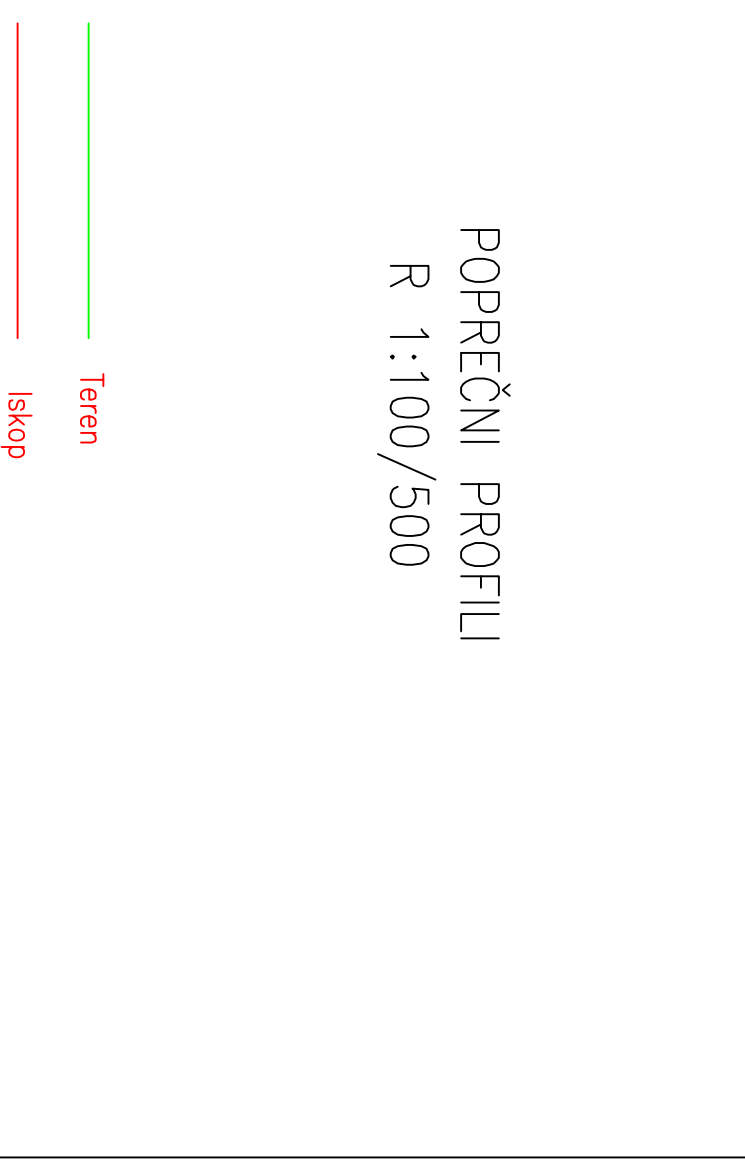
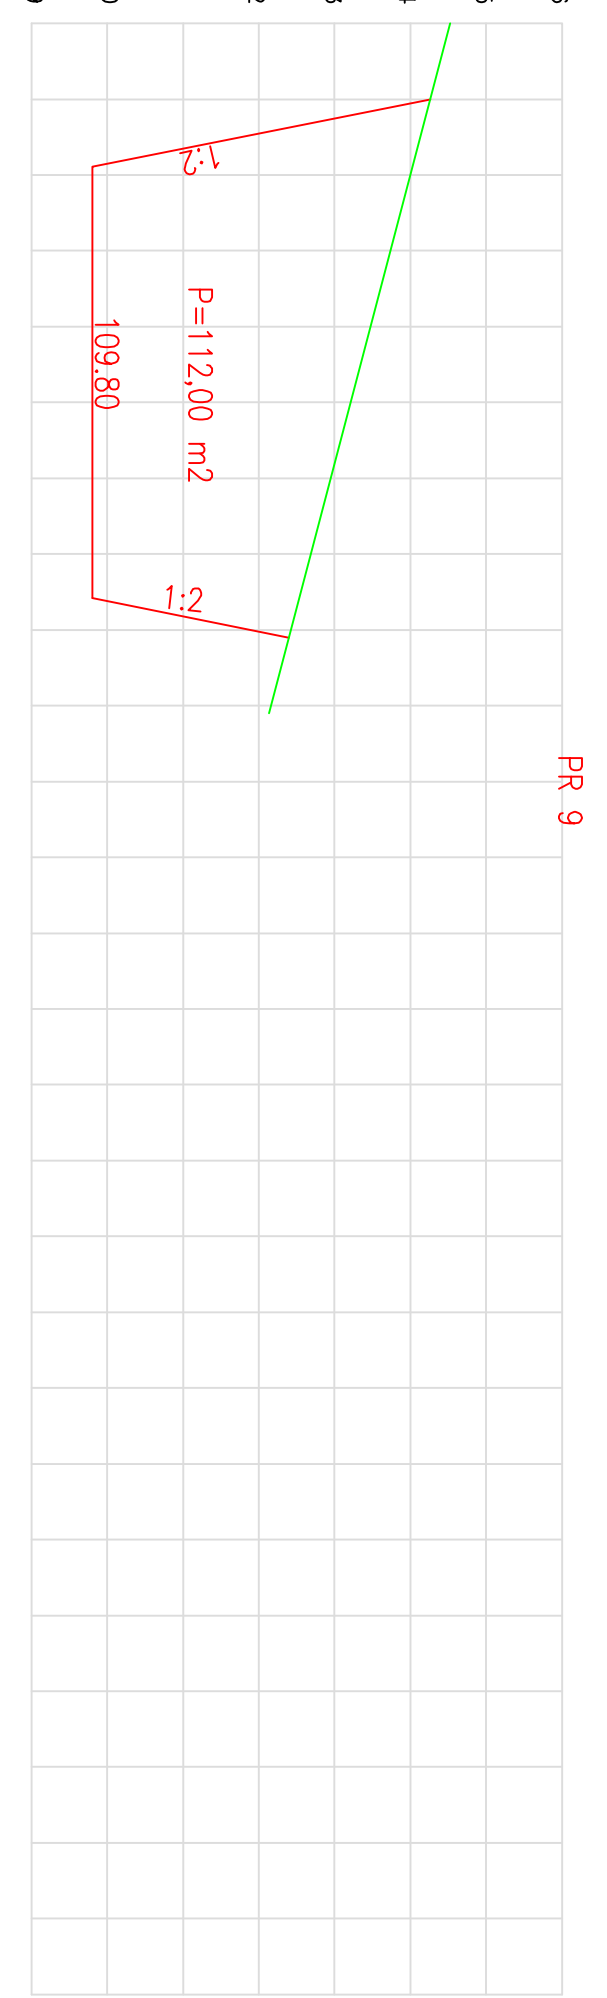
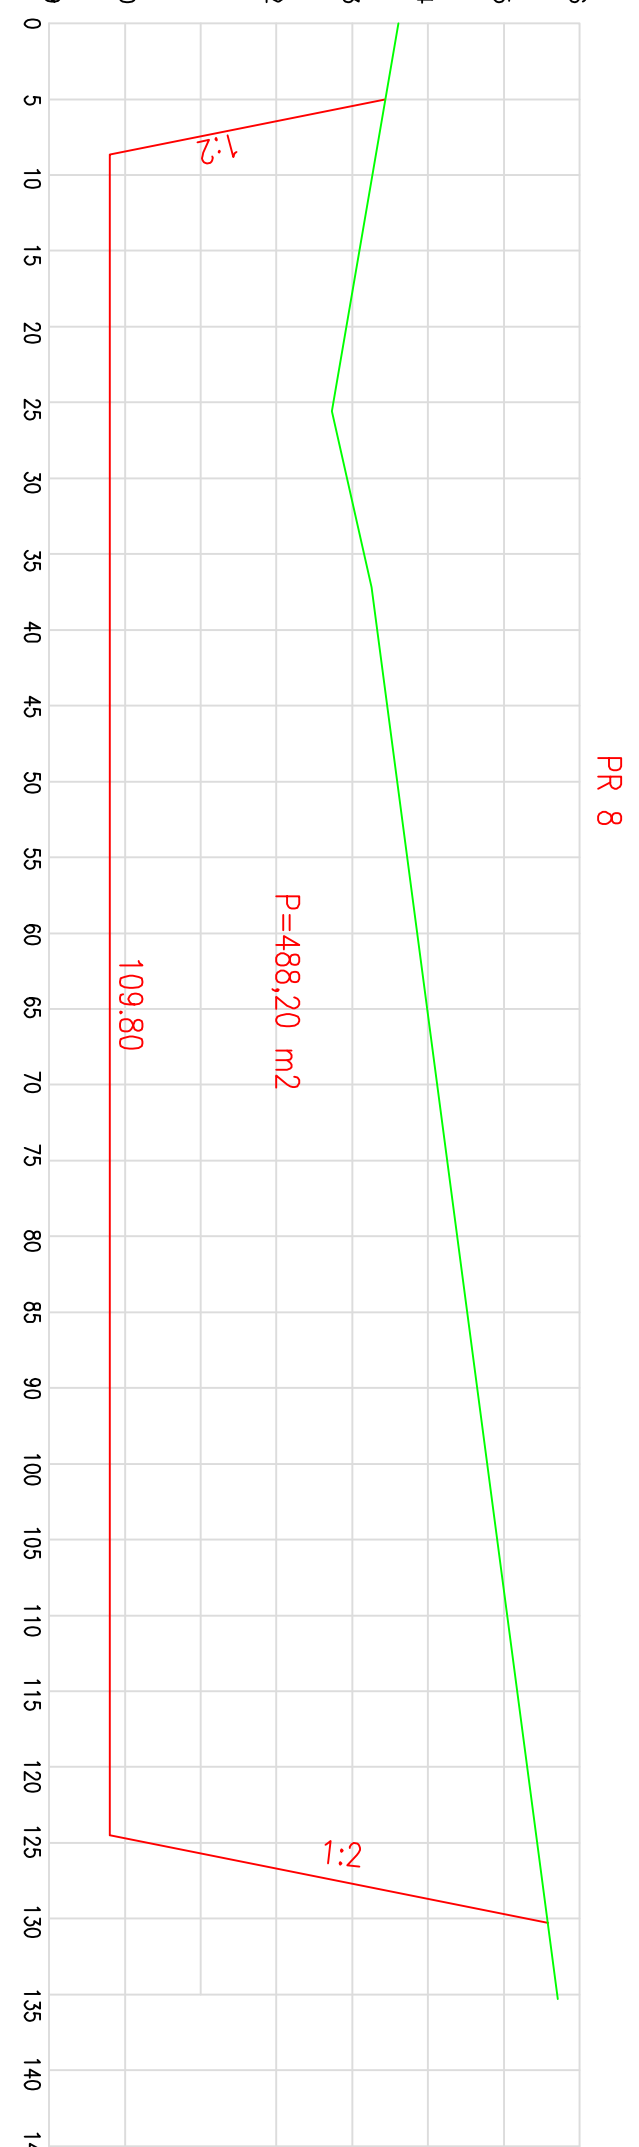
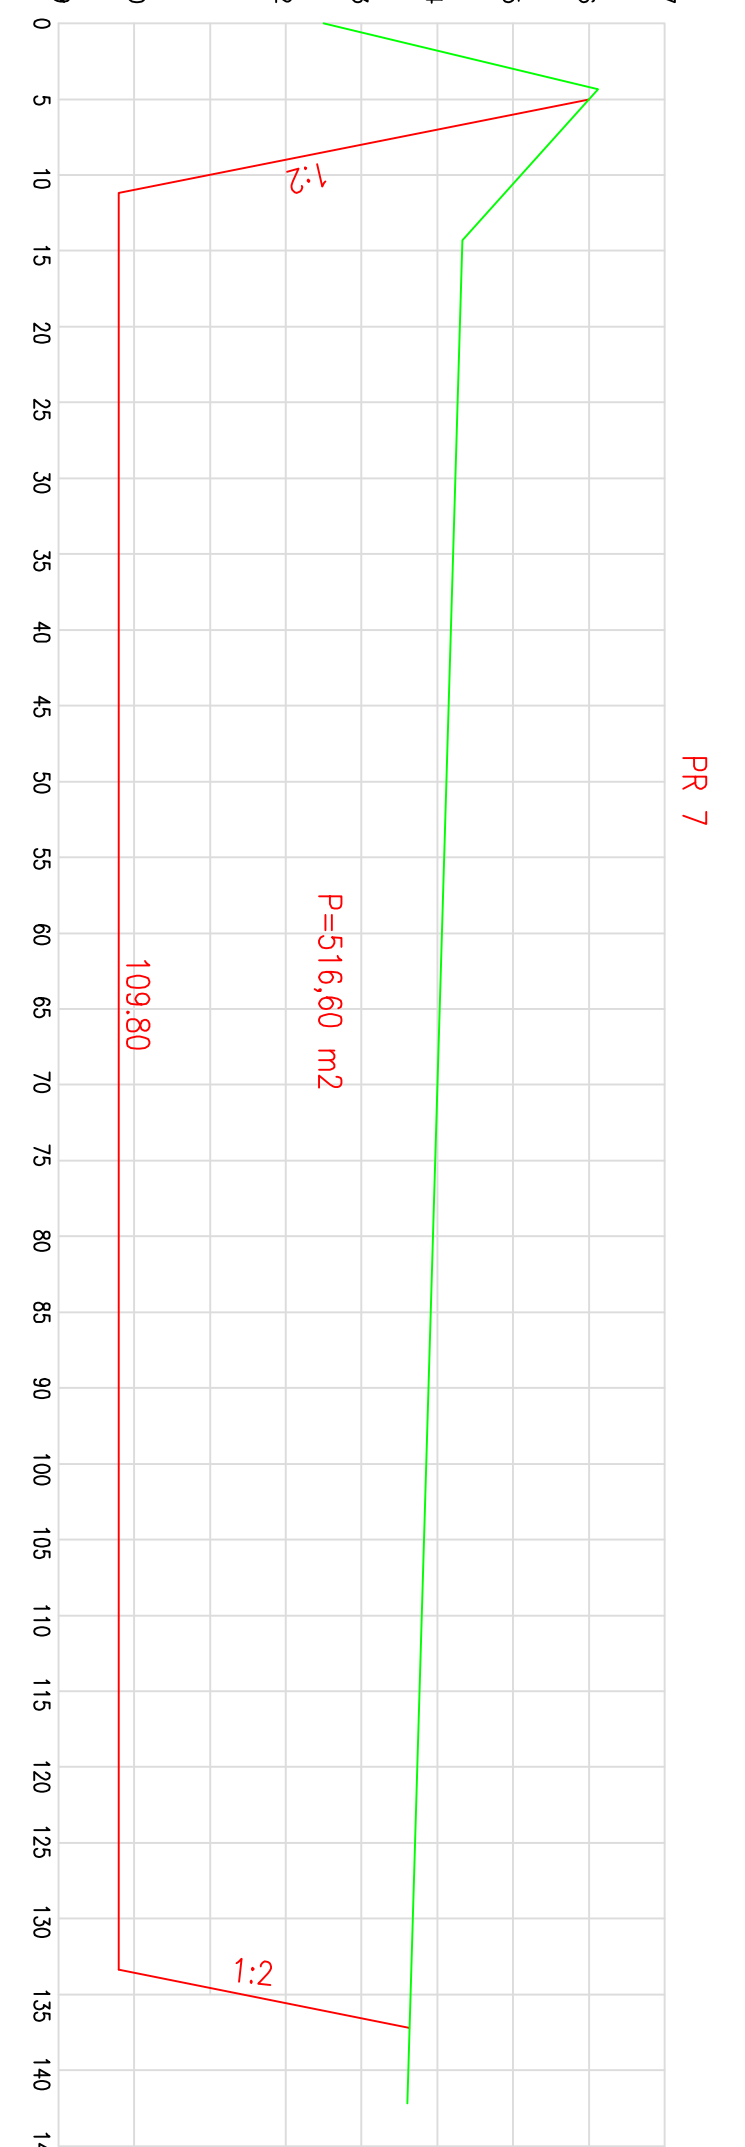
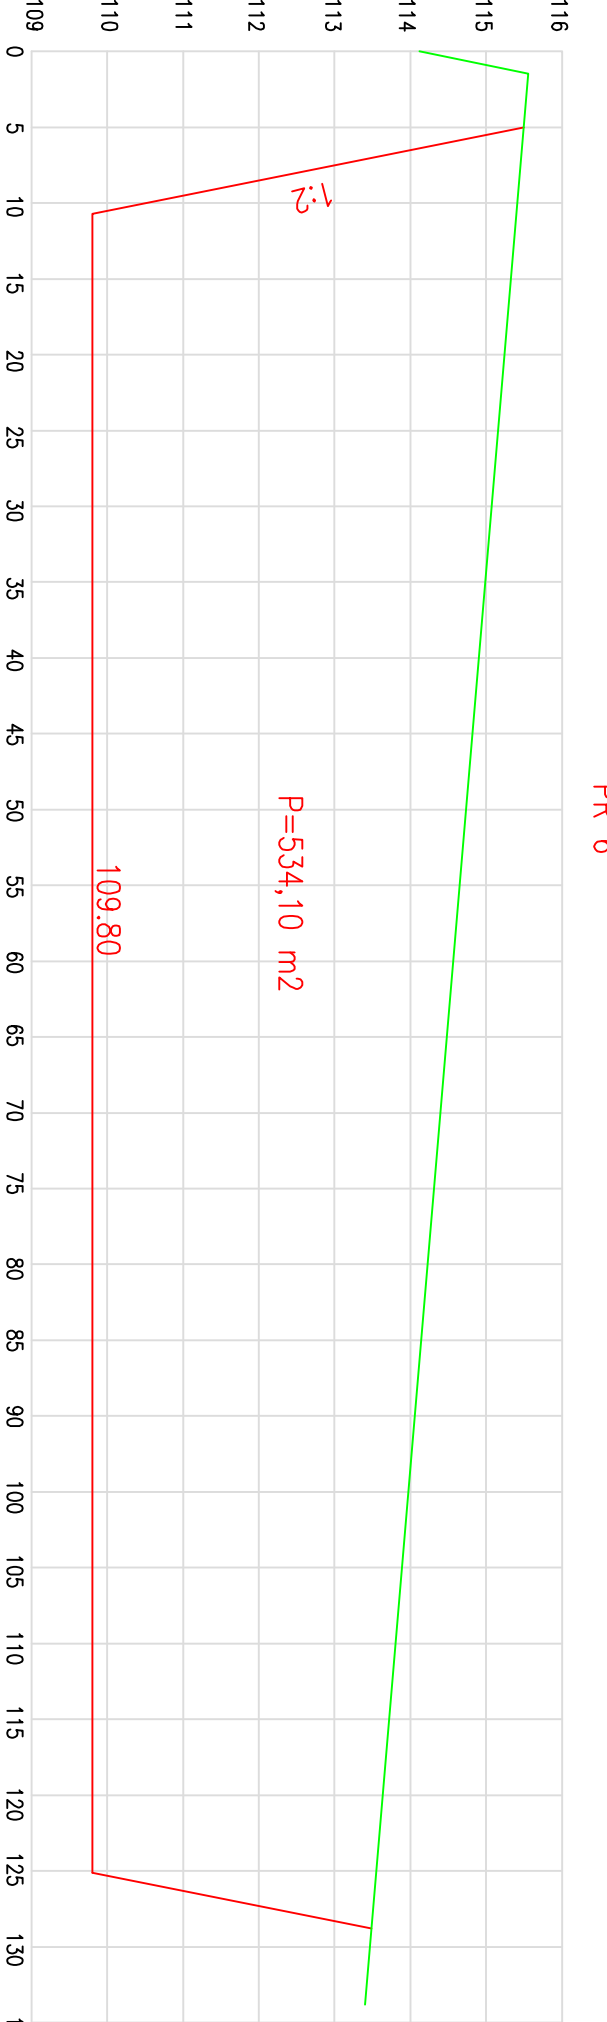
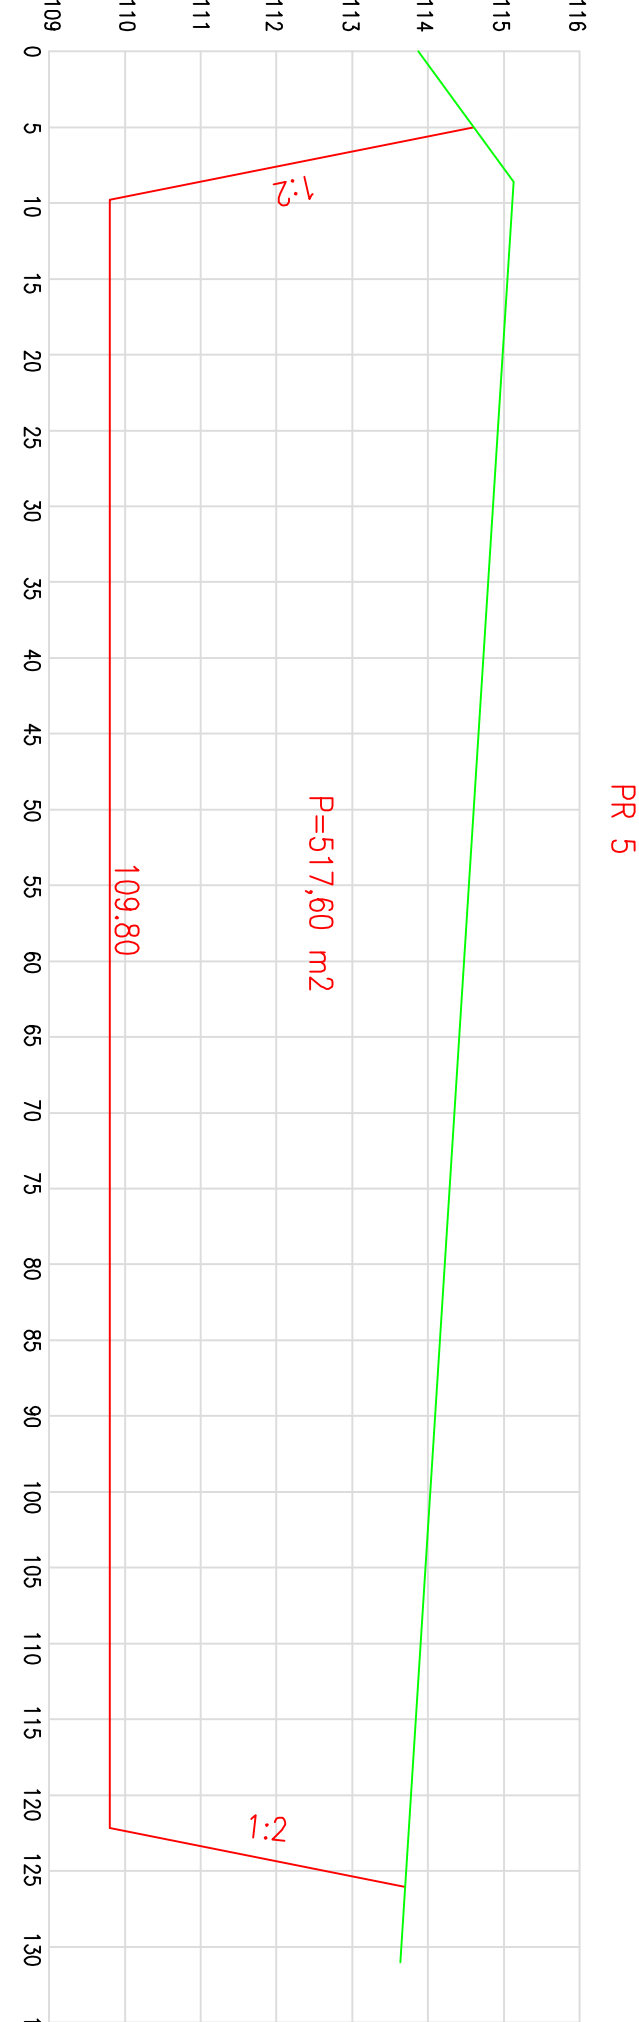
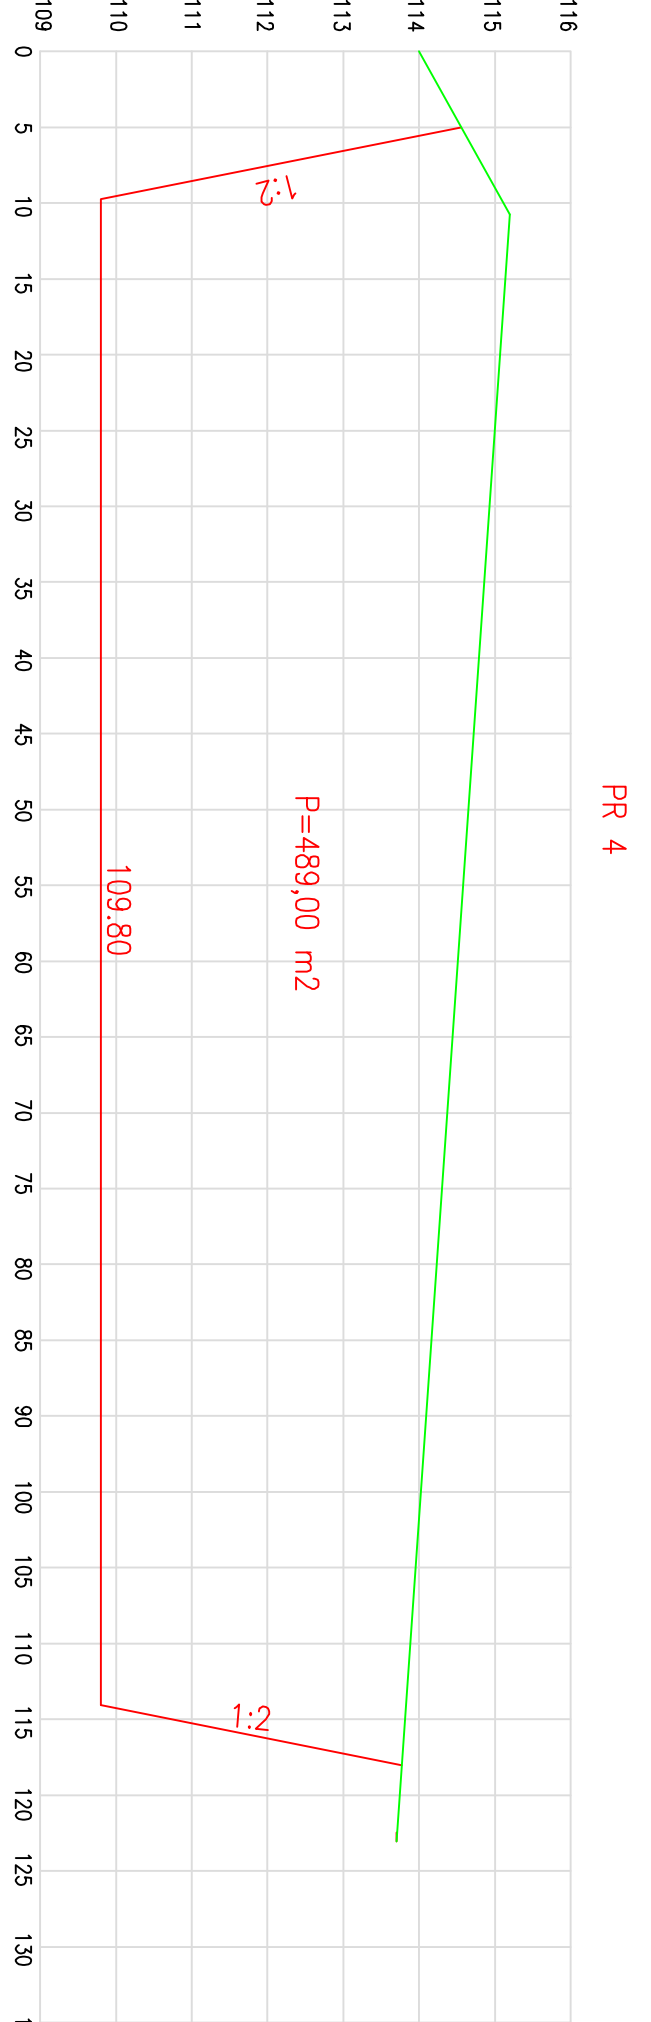
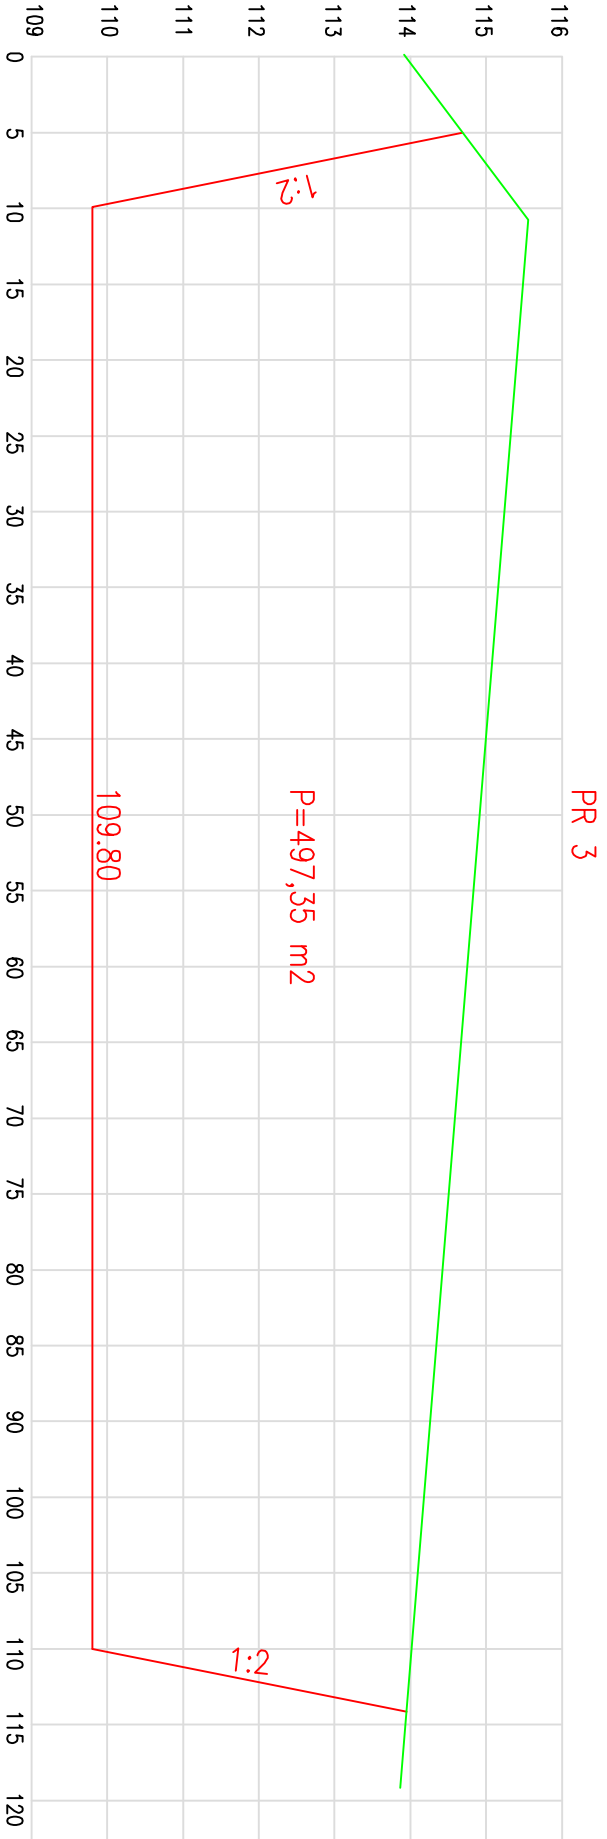
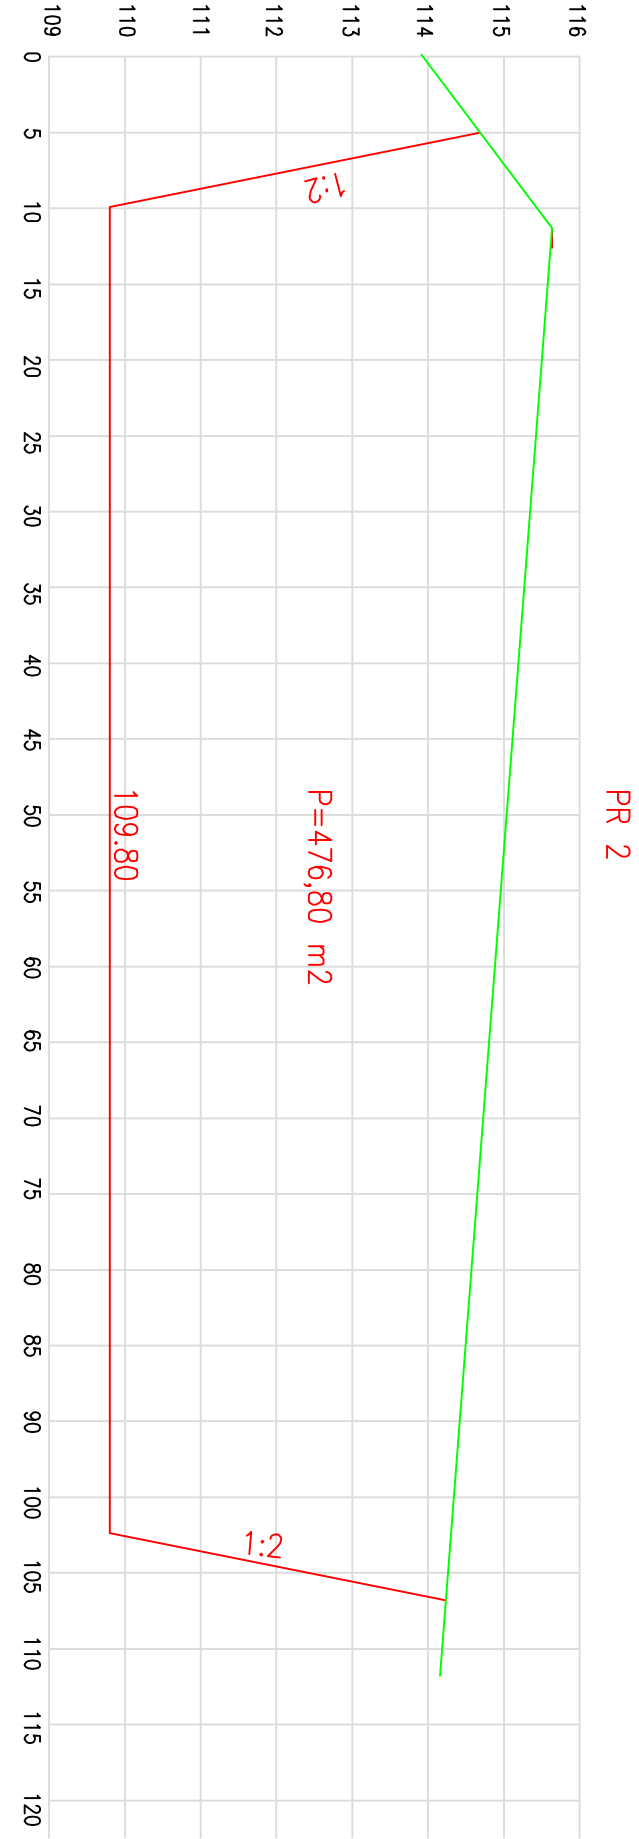


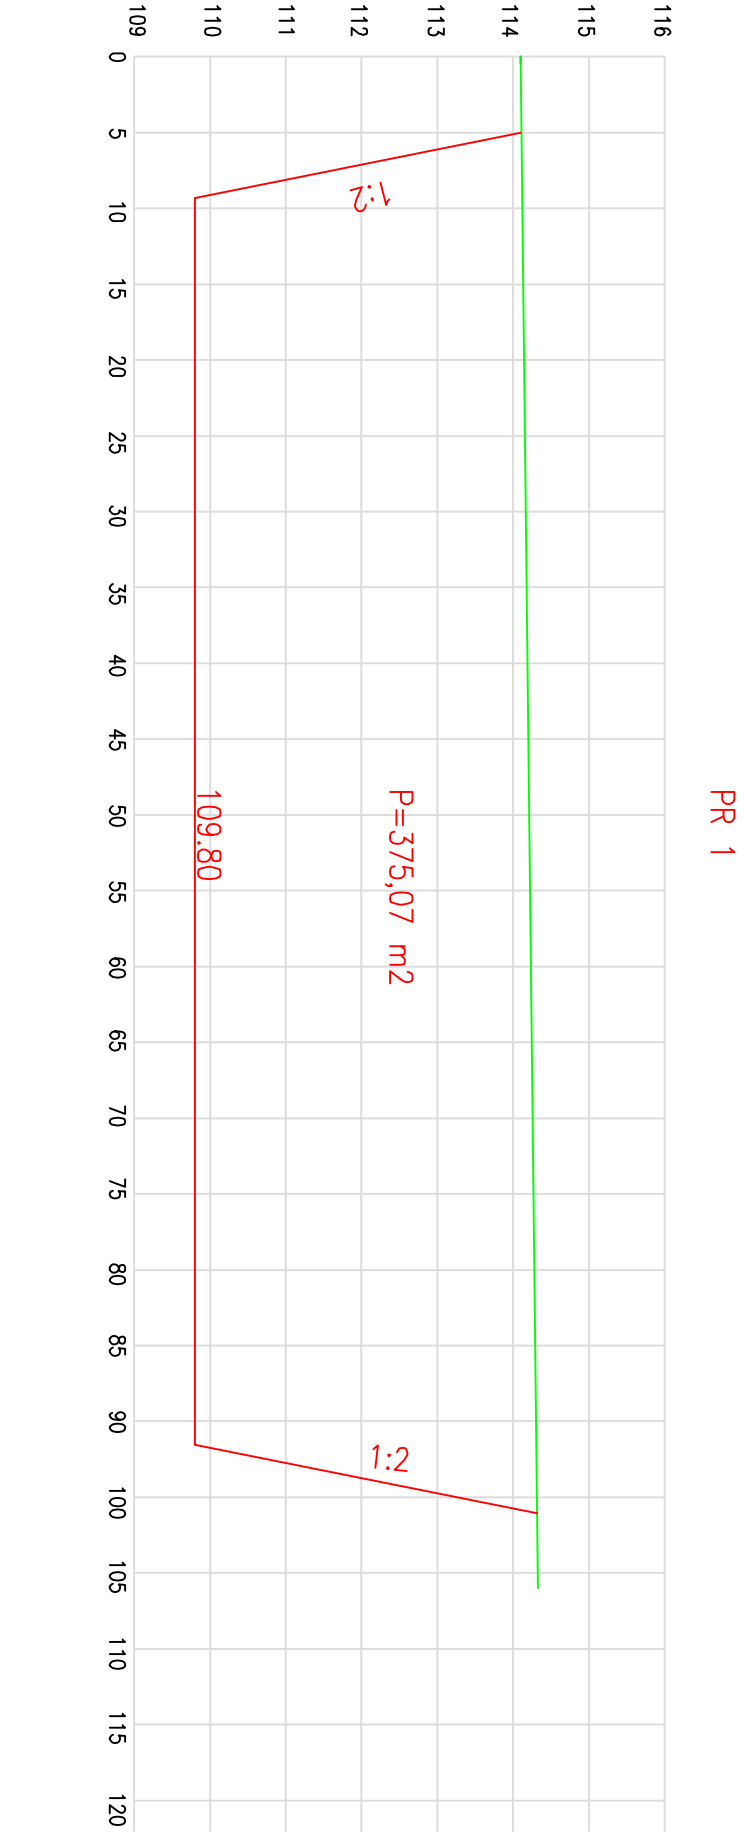

HSP INŽENJERING		INVESTITOR: Stobex doo	
Loznica, B.Jugovića 4a		Kneza Miloša 15, Loznica	
Tel/fax 015 871 172		pored Surlat KO Sur Grad Loznica	
Odgovorni projektant:	V.Petrović d.l.g.	Projekat:	Projekat, veštacka rešenja i namosa
Projektant:	V.Petrović d.l.g.	Naziv crteža:	Poprečni profil
Saradnik:		Datum:	12.2019.
		Broj registra:	R 1 :100/500
		Rezim:	3
Formular F-06			