


PODZIWI PROFIL

Potes SUVAT

Razmera 1:100/1000

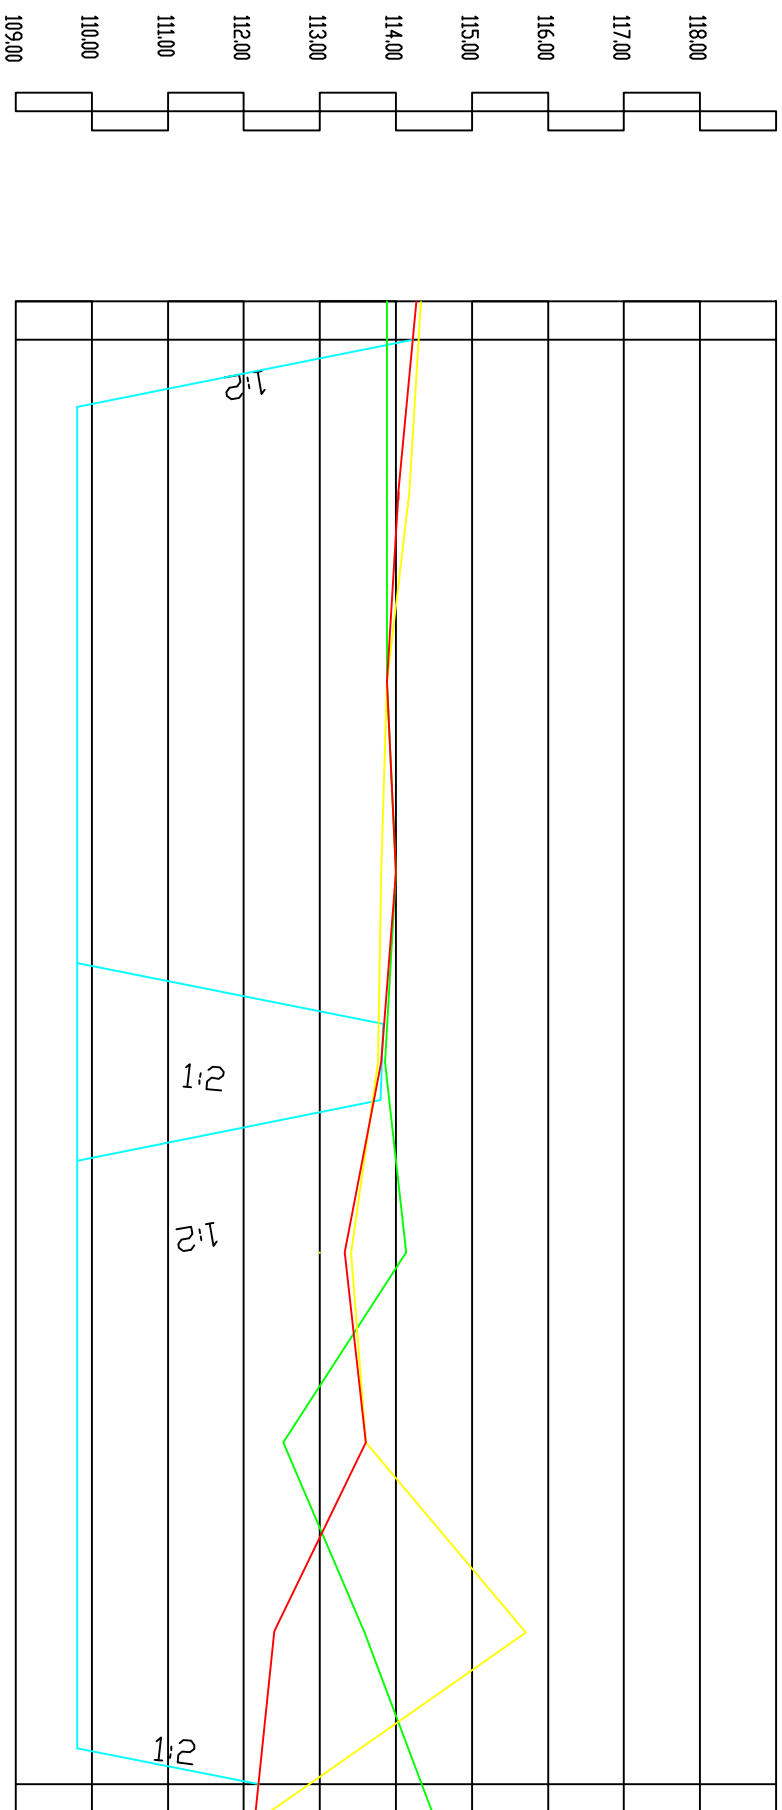

Stacionaza
Kota leve obale
Kota desne obale
Kota sredine polja
Kota projektovanog dna
Karakteristike projektna

			L = 2000m I= 0.00prn	109.80	114.28	114.33	113.90	0
				109.80	114.07	114.16	113.90	25
				109.80	113.90	113.85	113.90	50
				109.80	114.00	113.68	114.00	75
				109.80	113.80	113.64	113.86	100
				109.80	113.30	113.40	114.14	125
				109.80	113.60	113.60	112.52	150
109.80	112.40	115.70	113.60	175				
109.80	112.11	112.11	111.52	200				

LEGENDA:

leva obala : 

desna obala: 

sredina : 

projektst: 

HSP INŽENJERING

INVESTOR: **Stobex doo**
Kneza Miloša 15, Loznica

Loznica, B. Jugovicka 4a Tel/fax 015 871 172	Mesto: potes Slvat KO Šor Grad Loznica
---	---

Odgovorni projektant:	V. Petrović d.i.g.	Projekat:	Projekat vadenja rečnih nanosa
-----------------------	--------------------	-----------	--------------------------------

Projektant:	V.Petrović d.i.g.	Naziv crteža:	Poduzni profil
-------------	-------------------	---------------	-----------------------

Saradnik:		Datum:	12.2019.	Broj registra:		Razmera:	R 1 :100/1000	List:	4
-----------	--	--------	----------	----------------	--	----------	---------------	-------	---