




PROFIL POČETNOG I ZAVRČNOG
STANJA EKSPLOATACIJE
1 : 2.000

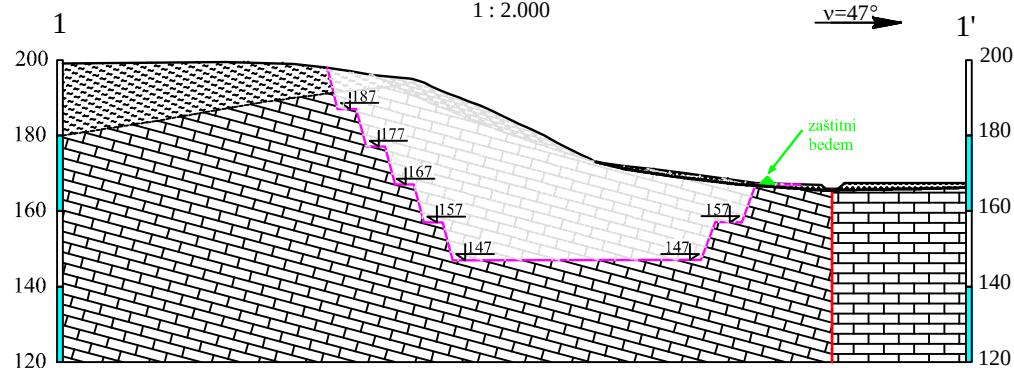

PROFIL POČETNOG I ZAVRČNOG
STANJA EKSPLOATACIJE
1 : 2.000

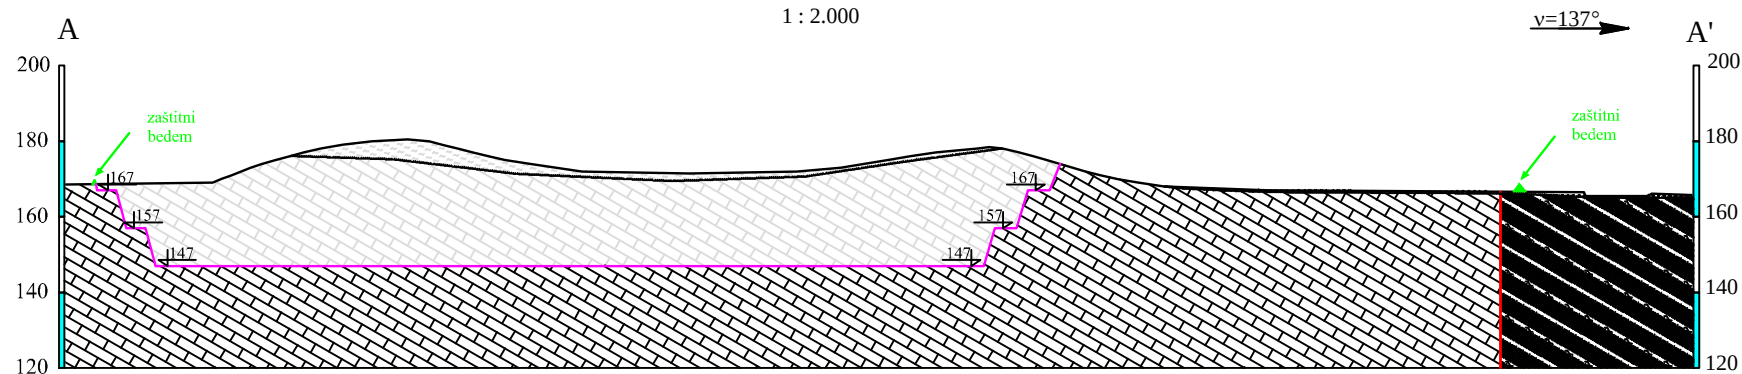

LEGENDA

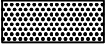- al  Peskovito-glinoviti materijal
- d  Peskovite gline
- Pl  Peskovite gline
- C  Krečnjaci
- D,C  Argilofiliti
-  Rased
-  Kota etaže

GEOSTIM - Beograd

Projektanti	Ime i prezime	Investitor:
Odgovorni projektant	Mr. Radovan Klačar, dipl. ing. rud.	"Geocement" d.o.o.
Projektant	Mr. Radovan Klačar, dipl. ing. rud.	Studija o proceni uticaja na životnu sredinu projekta eksploatacije krečnjaka kao TGK legišta u Babića Majdanu kod Gradojevića
Projektant	Stojan Anđelić, dipl. ing. geol.	
Komp. obrada	Nikola Mešak, dipl. ing. geol.	
Datum: 2018. godina	Naziv priloga: KARAKTERISTIČNI PROFILI sa stanjem radova na kraju eksploatacije	
Razmera: 1 : 2.000		Prilog 6.