




PROFIL 1-1' NAKON BIOLOŠKE
REKULTIVACIJE
1 : 2.000

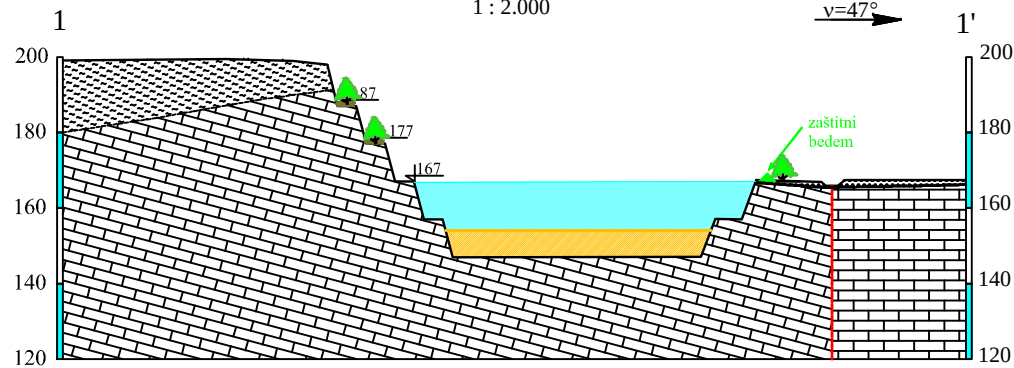

PROFIL A-A' NAKON BIOLOŠKE
REKULTIVACIJE
1 : 2.000

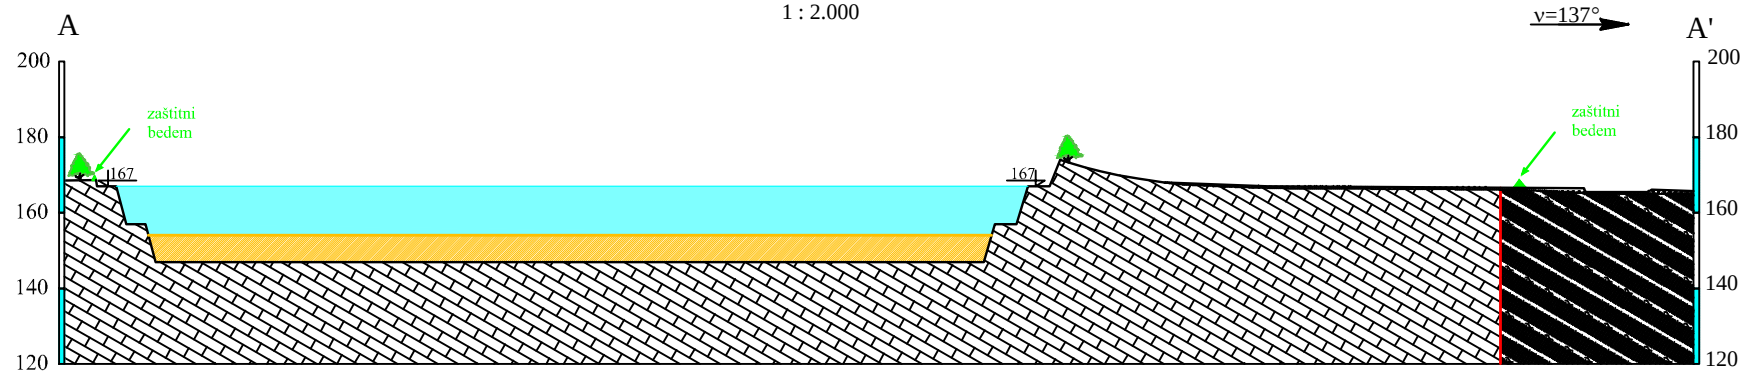

LEGENDA

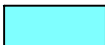-  Unutrašnje jalovište
-  Jezero
-  Trava
-  Listopadno drveće
-  Kota etaže

G EOSTIM - Beograd

Projektanti	Ime i prezime	Investitor:
Odgovorni projektant	Mr. Radovan Klačar, dipl. ing. rud.	"Geocement" d.o.o.
Projektant	Mr. Radovan Klačar, dipl. ing. rud.	Studija o proceni uticaja na životnu sredinu projekta eksploatacije kretnjaka kao TGK legišta Abašila Majdan kod Gradojevića
Projektant	Stojan Anđelić, dipl. ing. geol.	
Komp. obrada	Nikola Mešak, dipl. ing. geol.	
Datum: 2018. godina	Naziv priloga:	
Razmera: 1 : 2.000	KARAKTERISTIČNI PROFILI nakon biološke rekultivacije	Prilog 8.