



KARAKTERISTIČAN PROFIL 1-1'

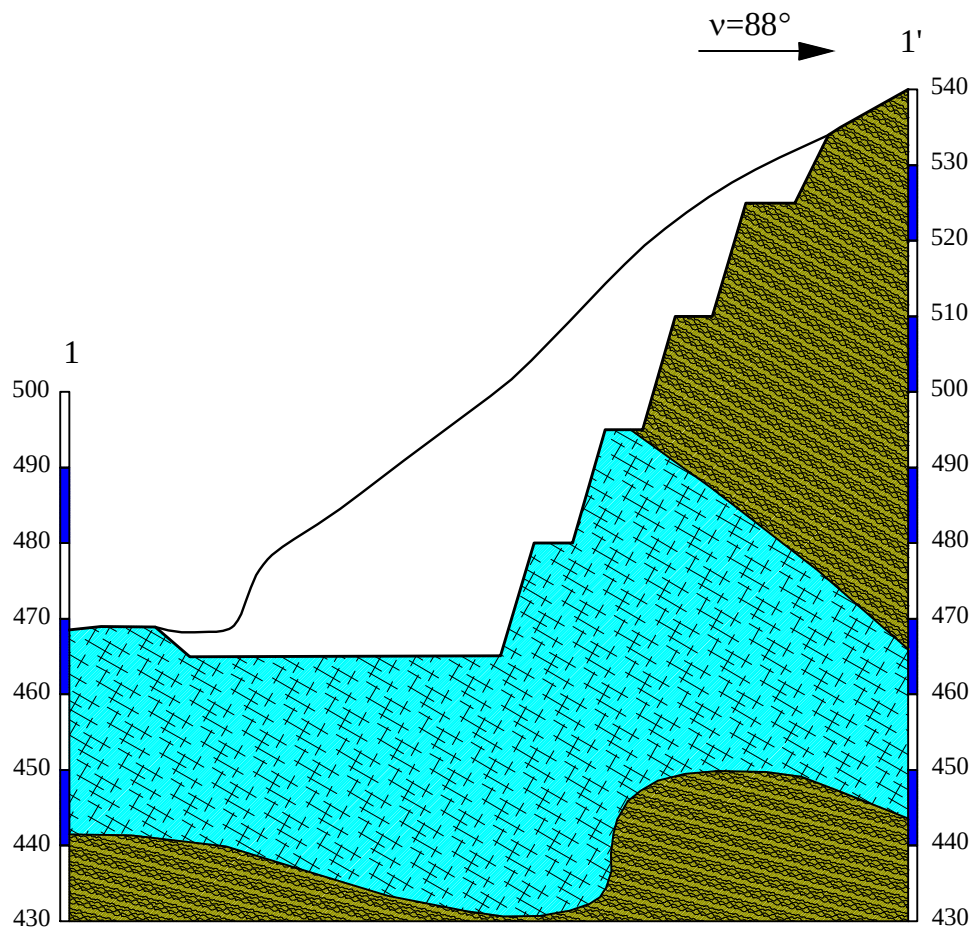

KARAKTERISTIČAN PROFIL 2-2'

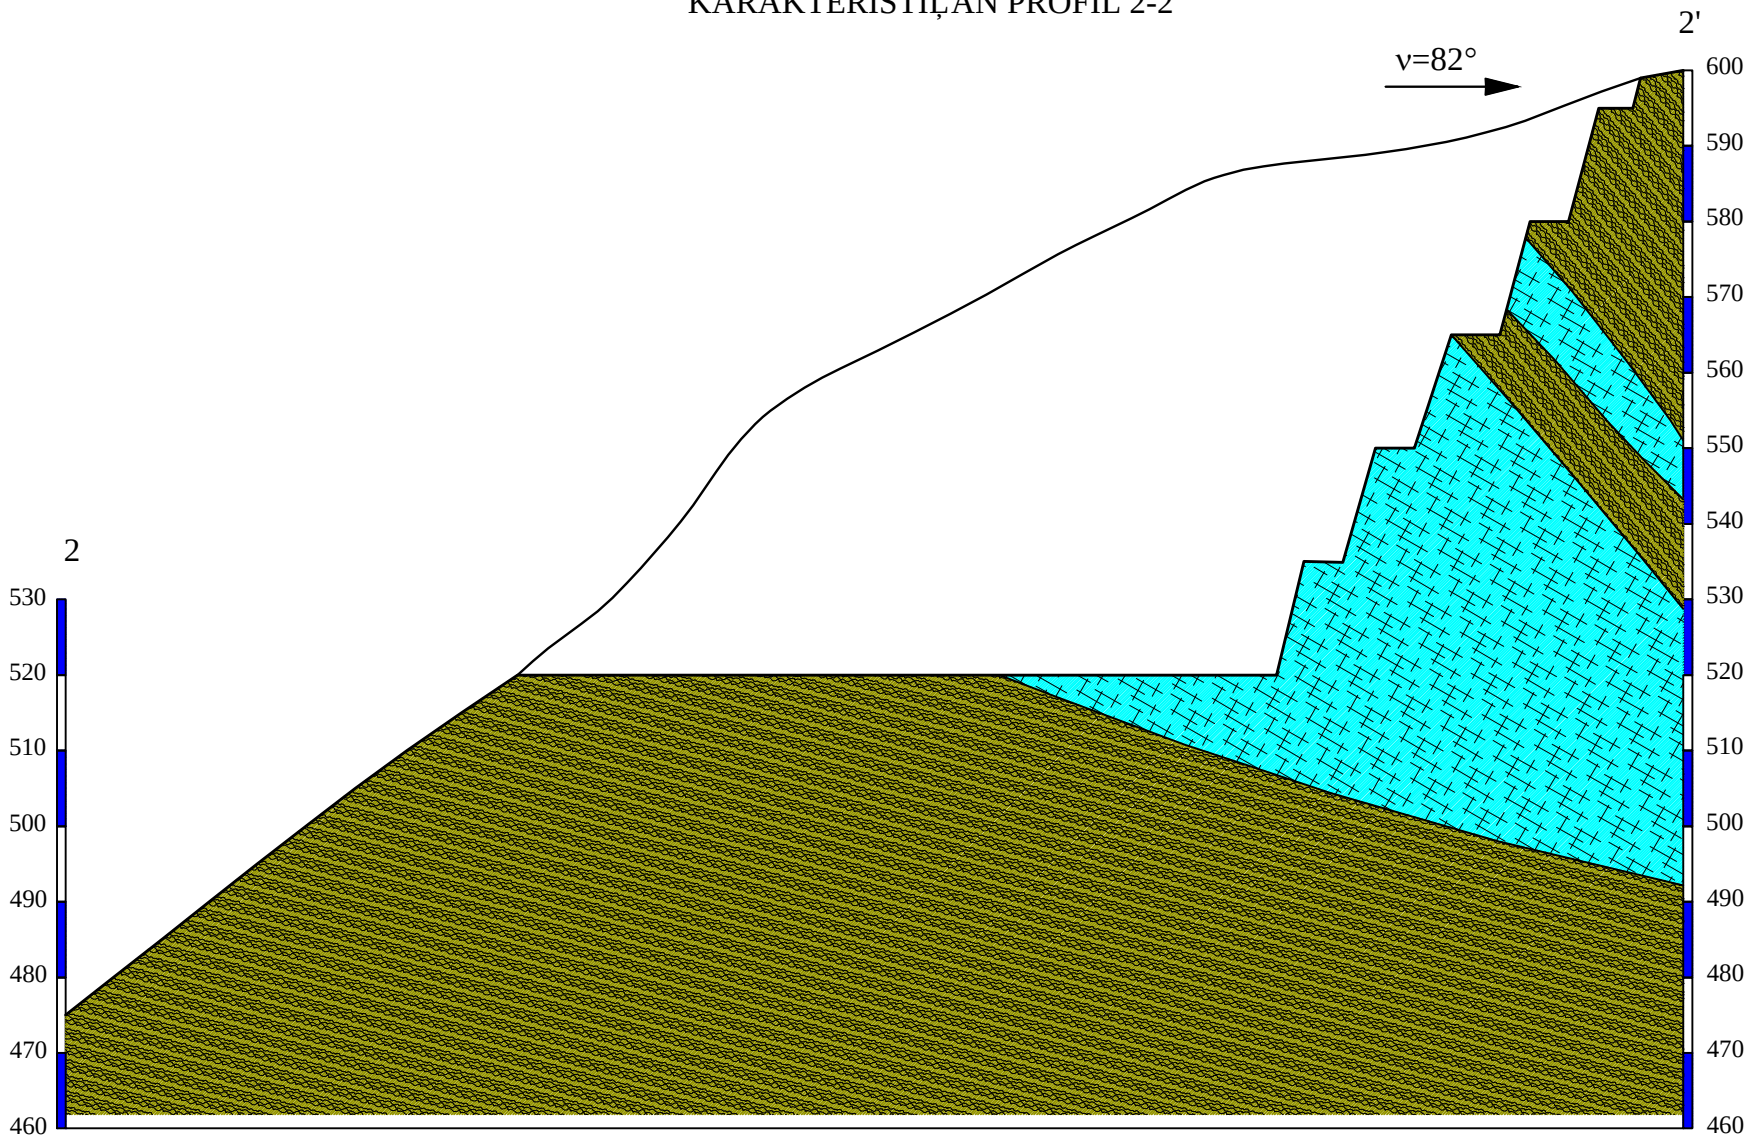

LEGENDA

-  Mermerisani krečnjaci
-  Kvarc-muskovitski gnejs
-  Kota etaže
-  Kontura kopa

- Beograd

Projektanti	Ime i prezime	Investitor:
Odgovorni projektant	Mr. Radovan Klačar, dipl. ing. rud.	"Marbles" d.o.o.
Projektant	Mr. Radovan Klačar, dipl. ing. rud.	Studija o proceni uticaja na životnu sredinu projekta eksploatacije mermerisanih krečnjaka kao TGK na lokalitetu "Pačin Kamen" - Popova kod Blaca
Projektant	Stojan Anđelić, dipl. ing. geol.	
Komp. obrada	Nikola MeLak, dipl. ing. geol.	
Datum: 2018. godine	Naziv priloga:	
Razmera: 1 : 1.000	KARAKTERISTIČAN PROFIL ZAVRČNOG STANJA EKSPLOATACIJE	Prilog 6.