

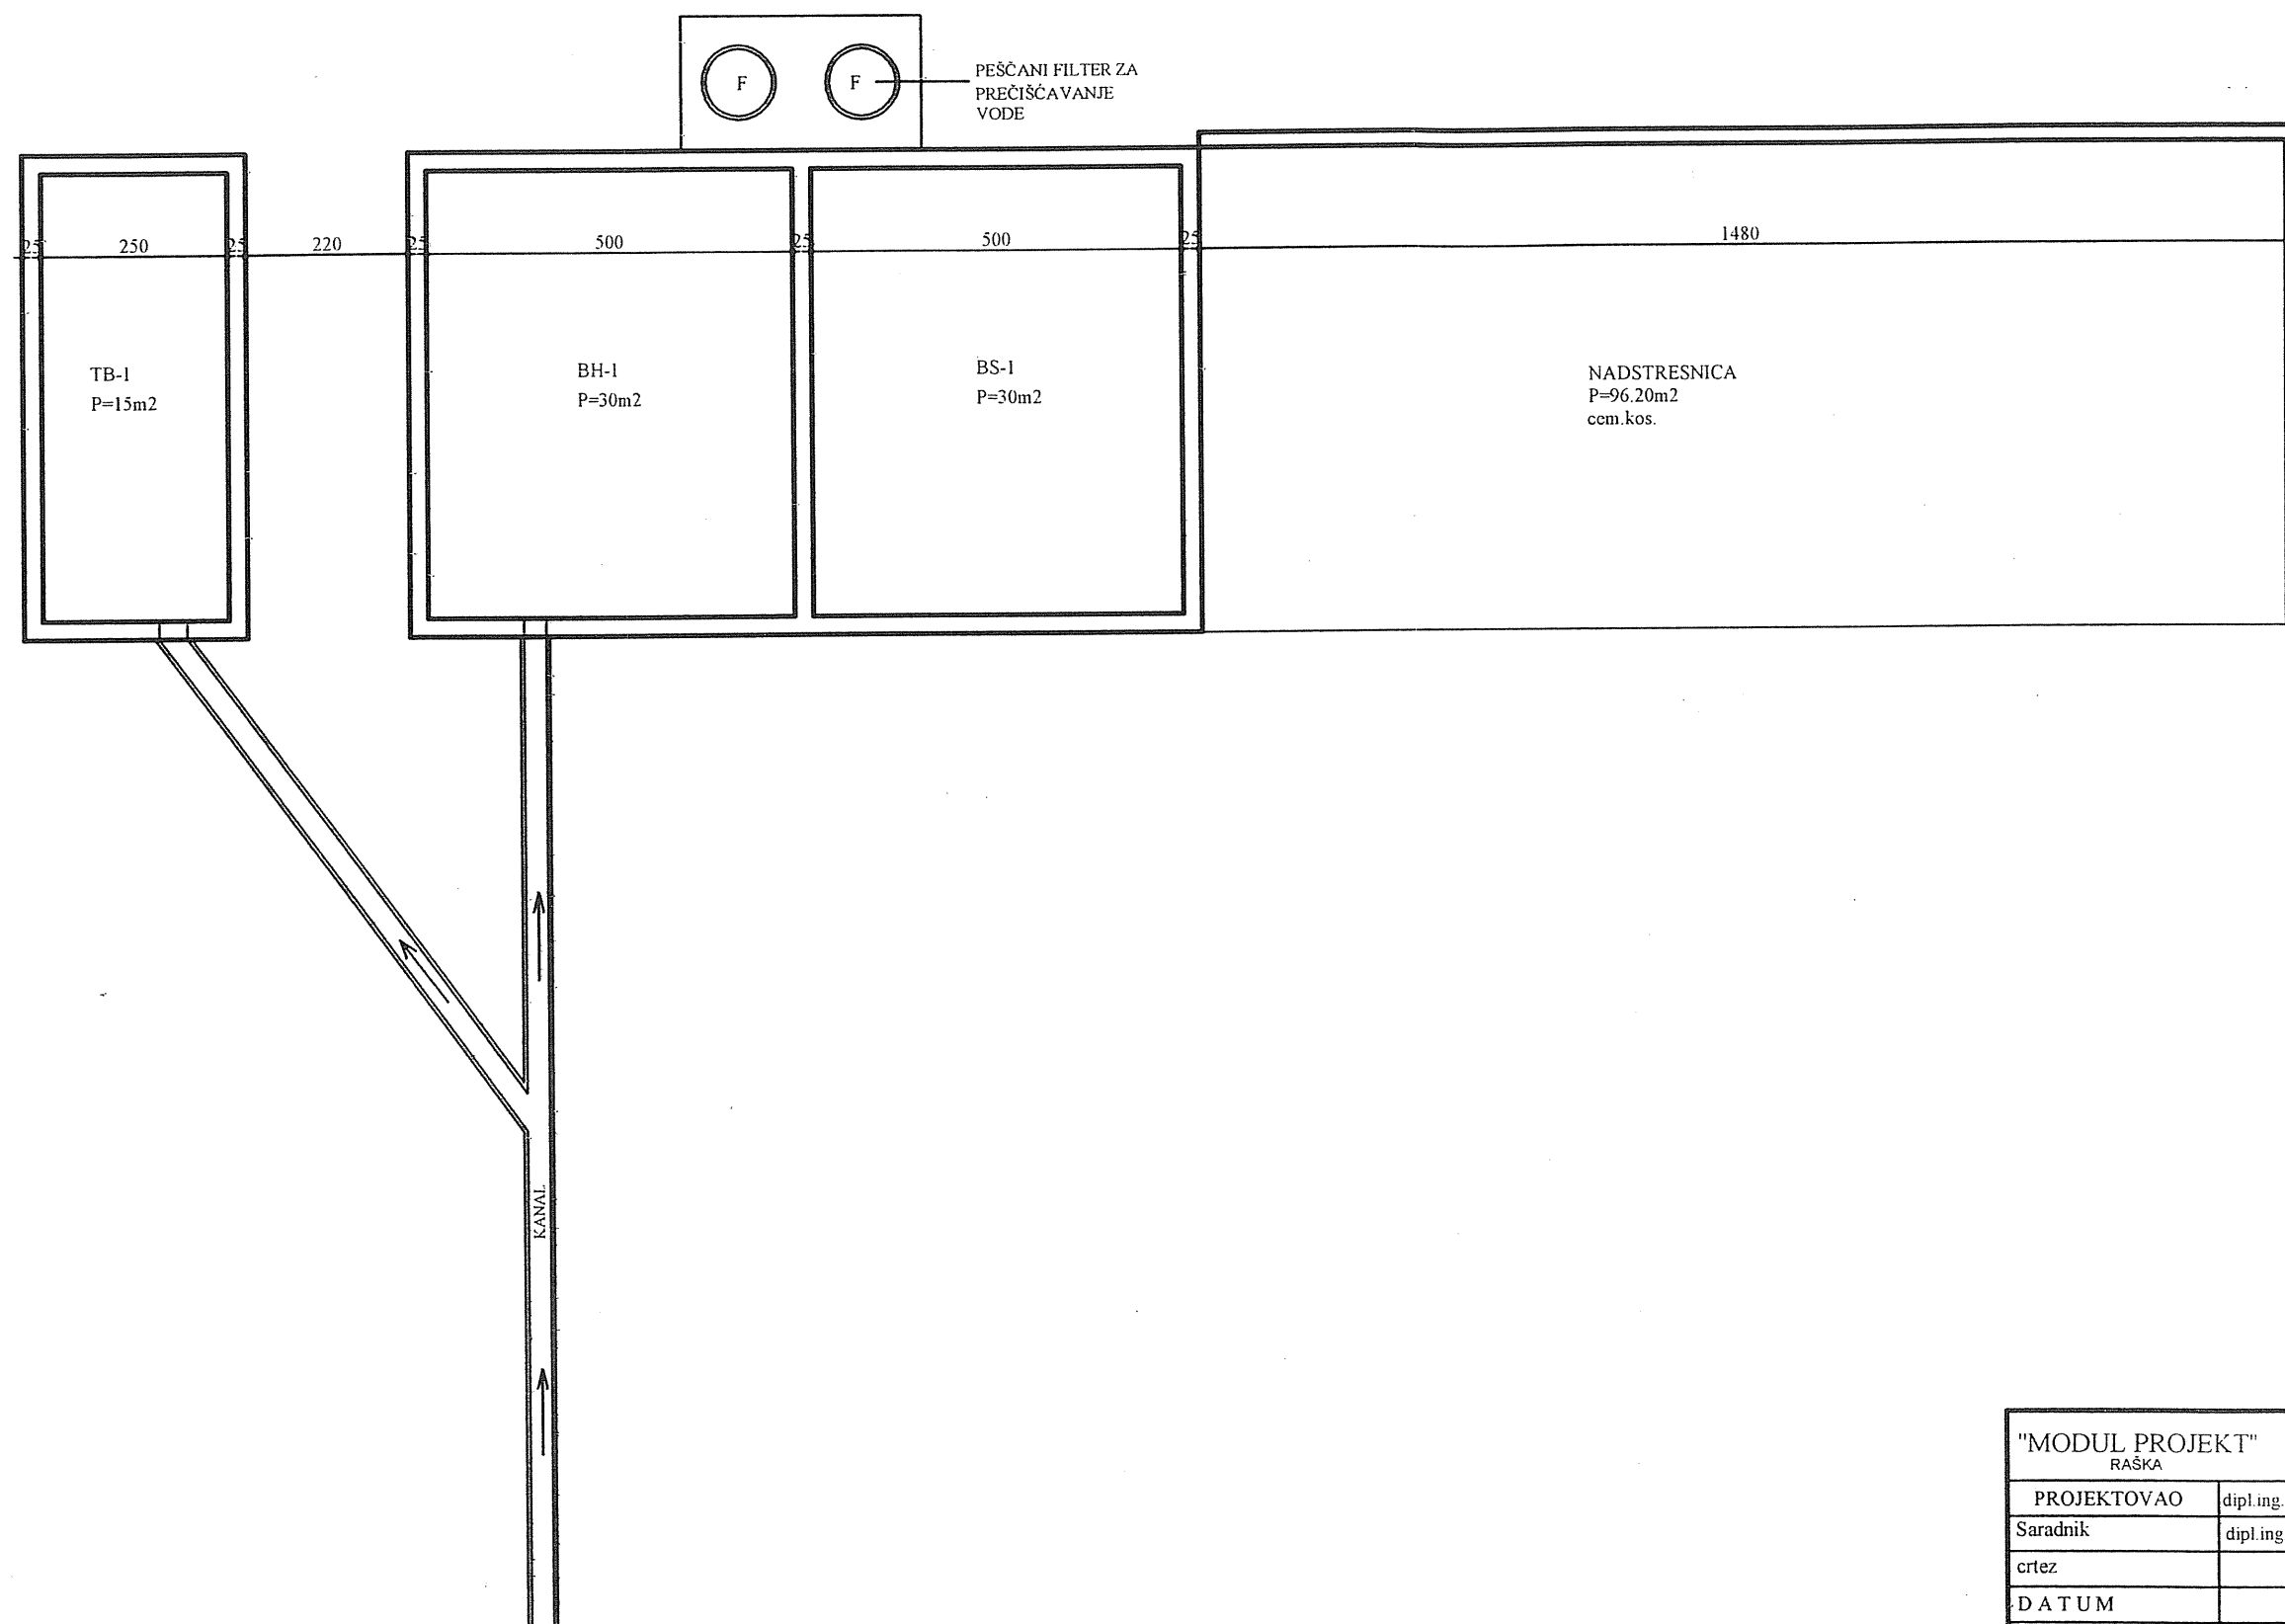



OSNOVA
R= 1:100

 

"MODUL PROJEKT" RASKA		Investitor	MG SERBIAN	
		Lokacija	BELA STENA	
PROJEKTOVAO	dipl.ing.arh.Miladinovic I.			
Saradnik	dipl.ing.el.Macuzic D.			
crtaz				
D A T U M			RASKA	
RAZMERA	OBJEKAT	BROJ		
		BROJ TEHNIČKOG DNEVNKA		

PRESEK A-A
R= 1:50

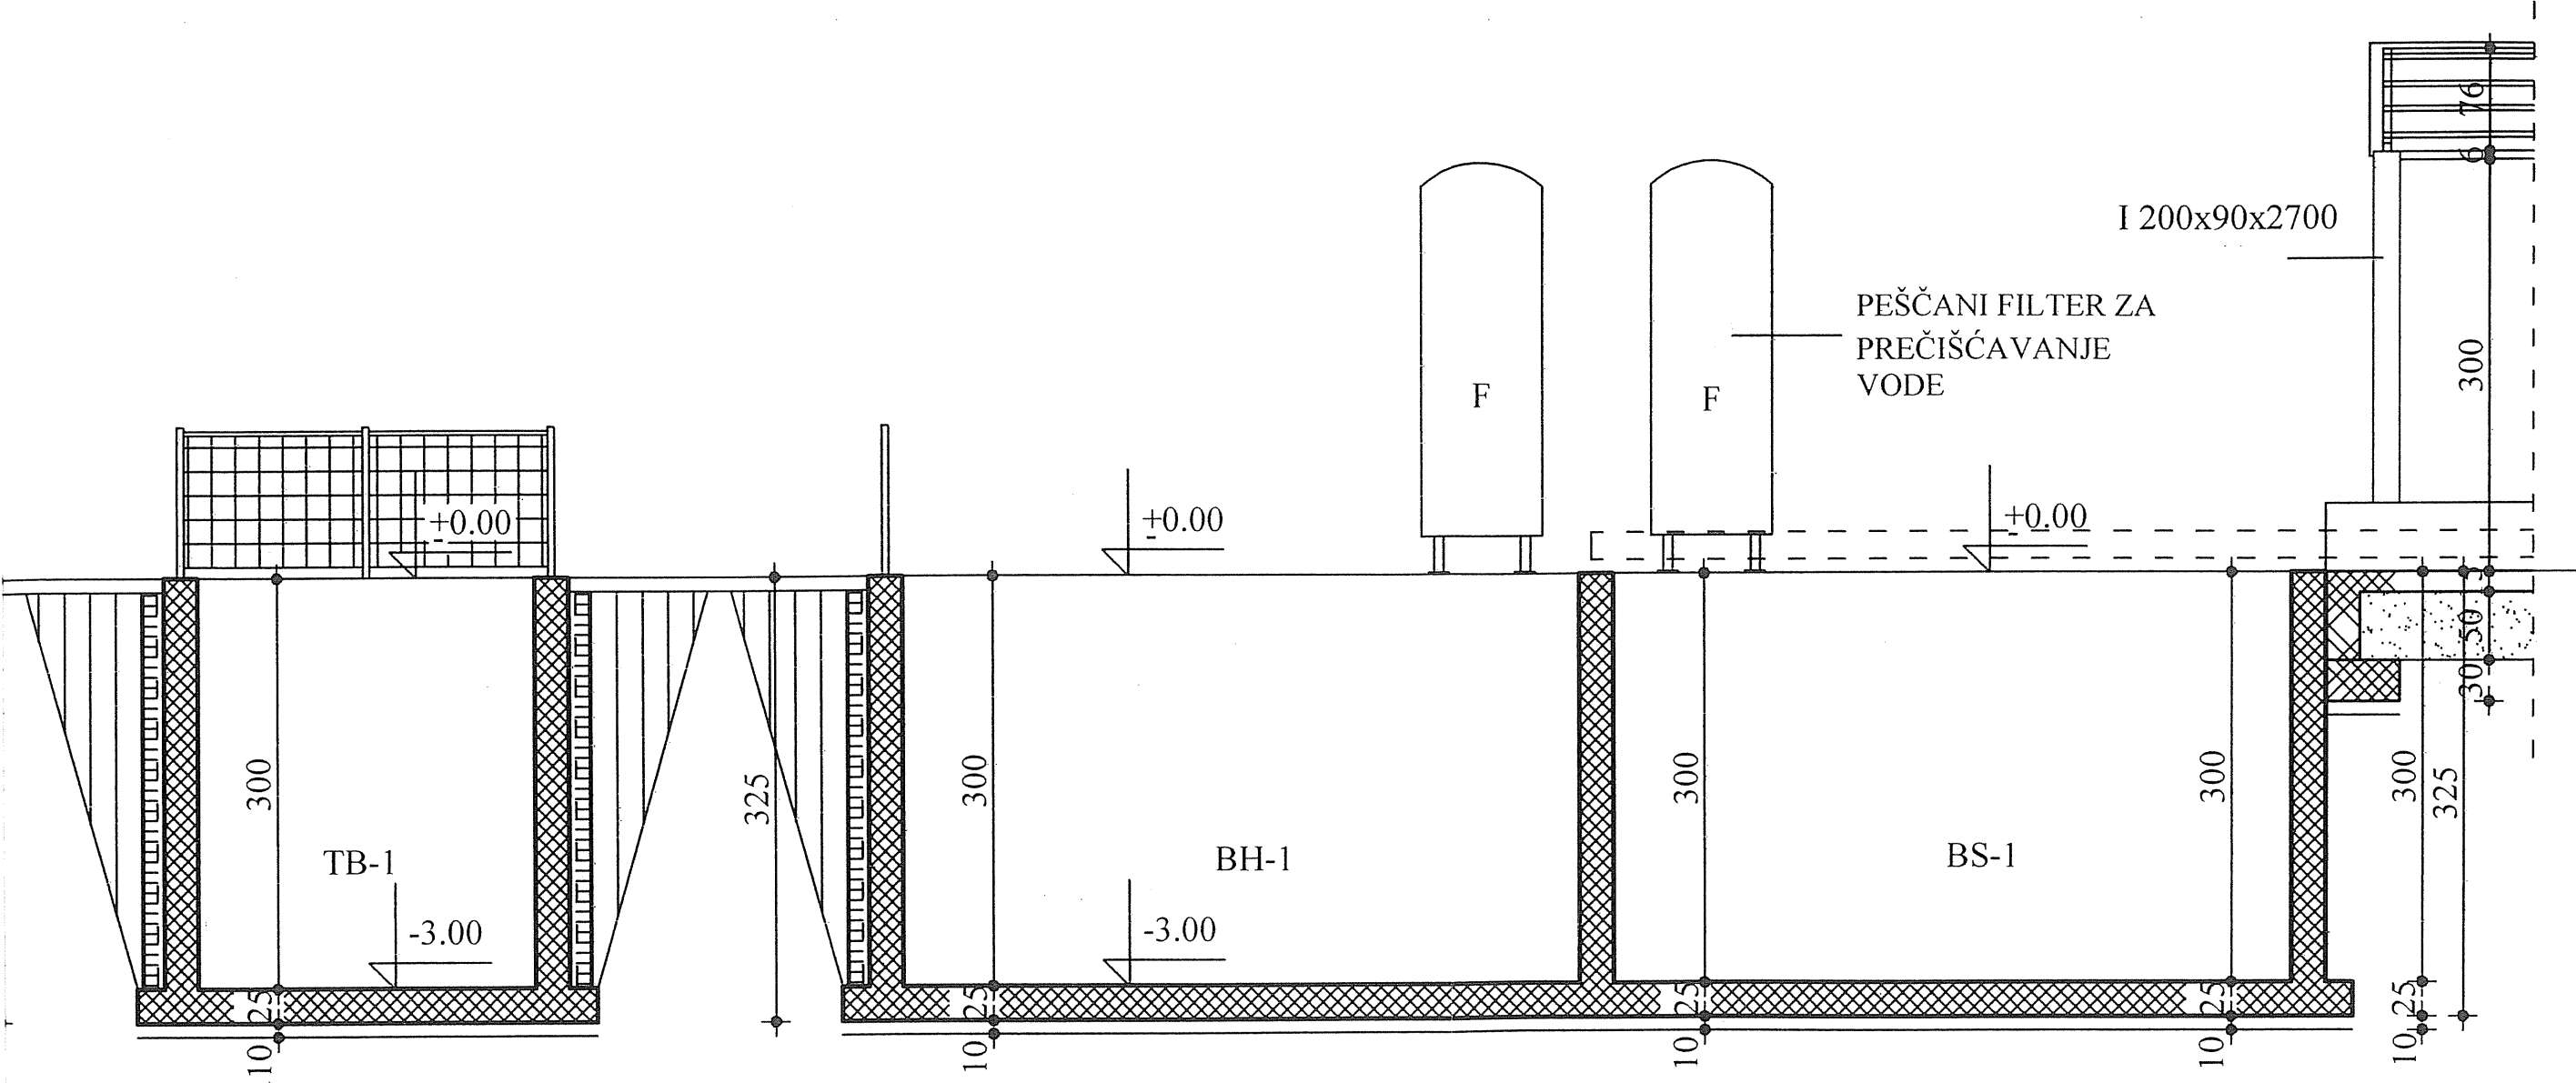

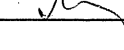"MODUL PROJEKT" RAŠKA		Investitor	MG SERBIAN	
		Lokacija	BELA STENA	
PROJEKTOVAO	dipl.ing.arh.Miladinovic I.			
Saradnik	dipl.ing.el.Macuzic D.			
crtez				
D A T U M		RASKA		
RAZMERA	OBJEKAT	BROJ		
		BROJ TEHNIČKOG DNEVNKA		