

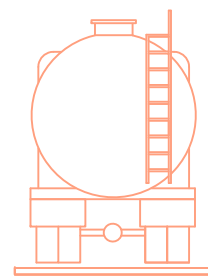
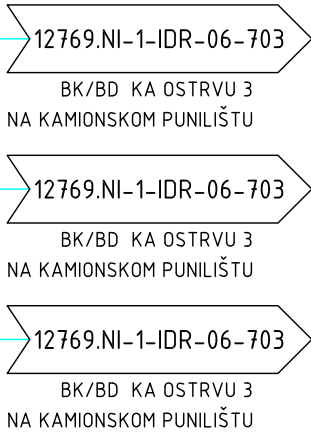
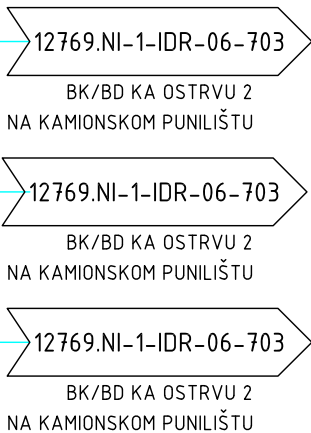
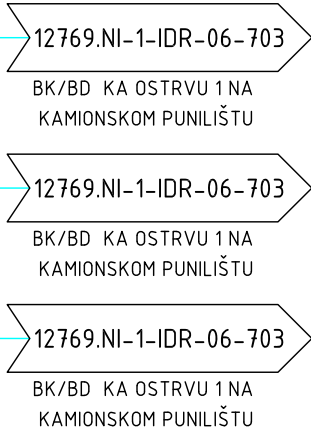
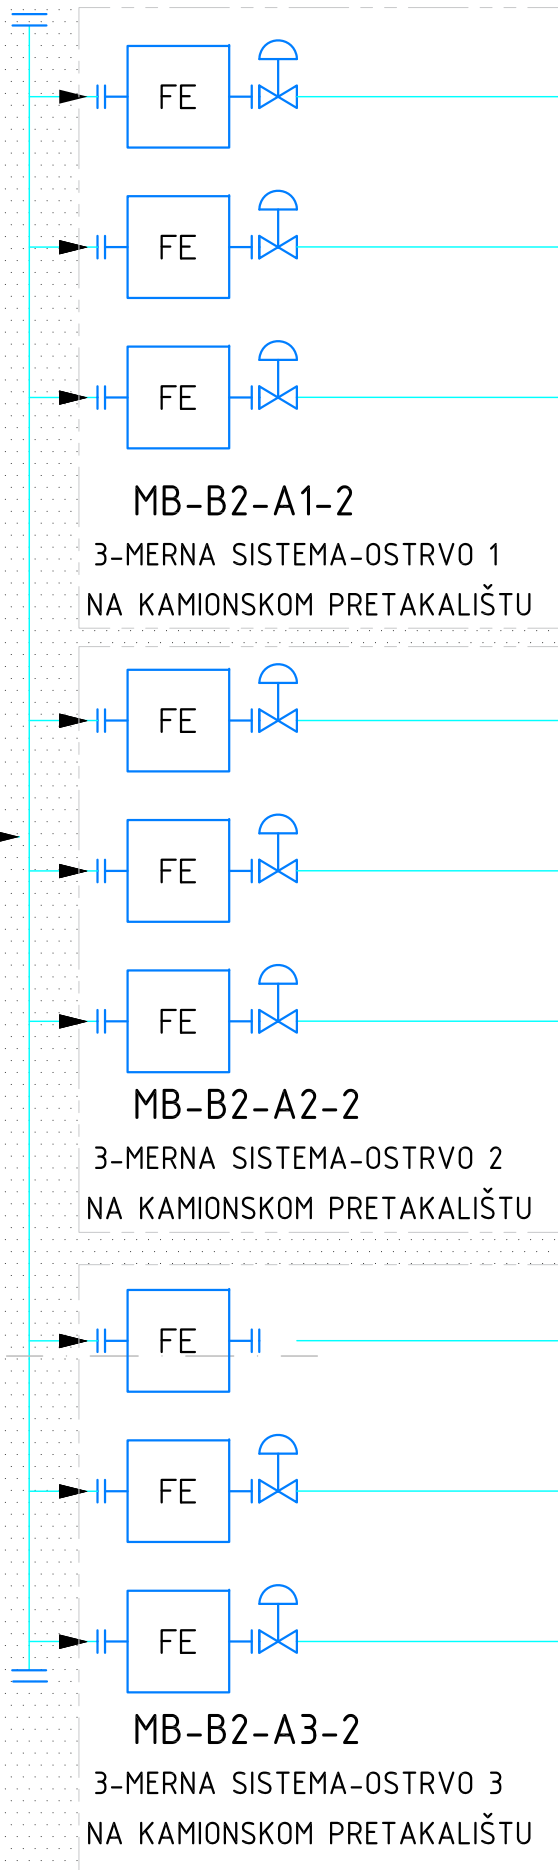
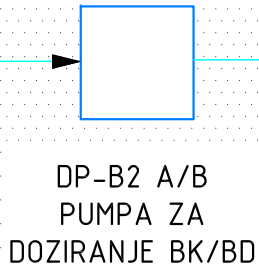


This document and all technical details contained are exclusive property of the Petrol projekt and must not be used nor published without the owner's written permission.
Design was performed by CAD software and hand modifications are not allowed.

Ovaj dokument, i svi tehnički detalji koje on sadrži, su ekskluzivno vlasništvo Petrol projekta i ne mogu se koristiti ili objavljivati bez njegove pismene saglasnosti.
Projektovanje je vršeno na CAD programima, te je zabranjena ručna modifikacija

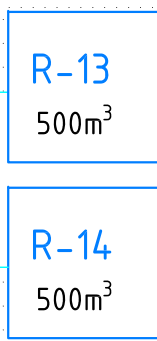

OSTRVO B
PRIJEM BIOKOMPONENTE
ZA BELE DERIVATE

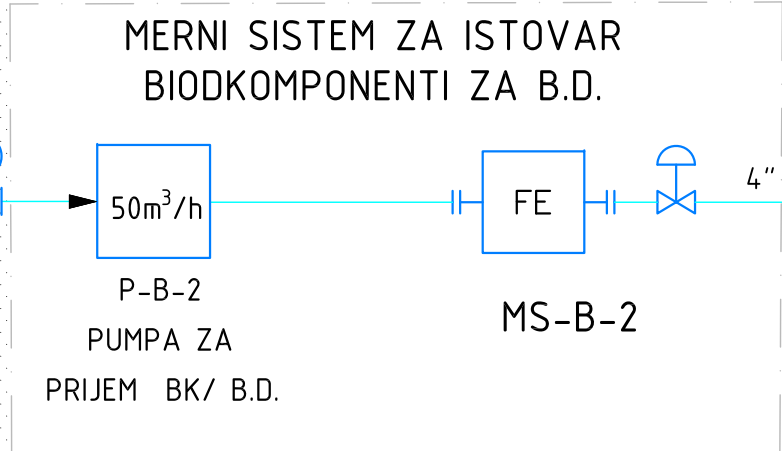

KAMIONSKO PRETAKALIŠTE
ZA BIOKOMPONENTE; OBJEKAT 5

NAPOENA 1

NAPOMENA

1. SVA OPREMA I INSTALACIJE NA OVOM CRTEŽU
NA OVOM CRTEŽU SU NOVOPROJEKTOVANI,

LEGENDA

BK/BD - BIOKOMPONENTA ZA BELE DERIVATE
ETANOL - BIOKOMPONENTA ZA BENZINE

DOZIRNI BLOK

NOVOPROJEKTOVANO



POTPIS - PEČAT / SIGNATURE - SEAL

MIROSLAV RADOVANOVIĆ, dipl.inž.maš.

broj licence: 330 8019 04

ODGOVORNI PROJEKTANT / RESPONS. DESIGNER

PROJEKTANT / ENG. COMPANY:



Petrol projekt, doo Pančevo, Srbija

0	11.2018.	ZA KOMENTAR INVESTITORA	BJ	MR	MR
No	DATUM / DATE	OPIS / DESCRIPTION	CRT / DRN	OVER. / CHKD	ODOB. / APPD
INVESTITOR / OWNER:		NARUČILAC / CLIENT:			
NIS a.d. NOVI SAD, BLOK PROMET					
OZNAKA I NAZIV DELA PROJEKTA / DESIGN PART			VRSTA TEH. DOK. / TYPE OF TECH. DOC.		
SVESKA 6 - MAŠINSKE INSTALACIJE					
PROJEKAT / PROJECT:			PRETAKALIŠTE KAMIONSKIH I VAGON CISTERNI		
OBJEKAT / FACILITY:			TERMINAL ZA PRETOVAR I SKLADIŠTENJE NAFTNIH DERIVATA NIŠ		
NAZIV CRTEŽA / DRAWING NAME			BLOK ŠEMA SISTEM ZA SKLADIŠTENJE I DOZIRANJE BIOKOMPONENTE ZA BELE DERIVATE		
DATUM / DATE	RAZMERA / SCALE	LIST / SHEET	BR. CRTEŽA / DRAWING NO.	CRTAO / DRAWN BY	
11.2018.	1:500	1/1	12769.NI-1-IDR-06-705	BJ	