
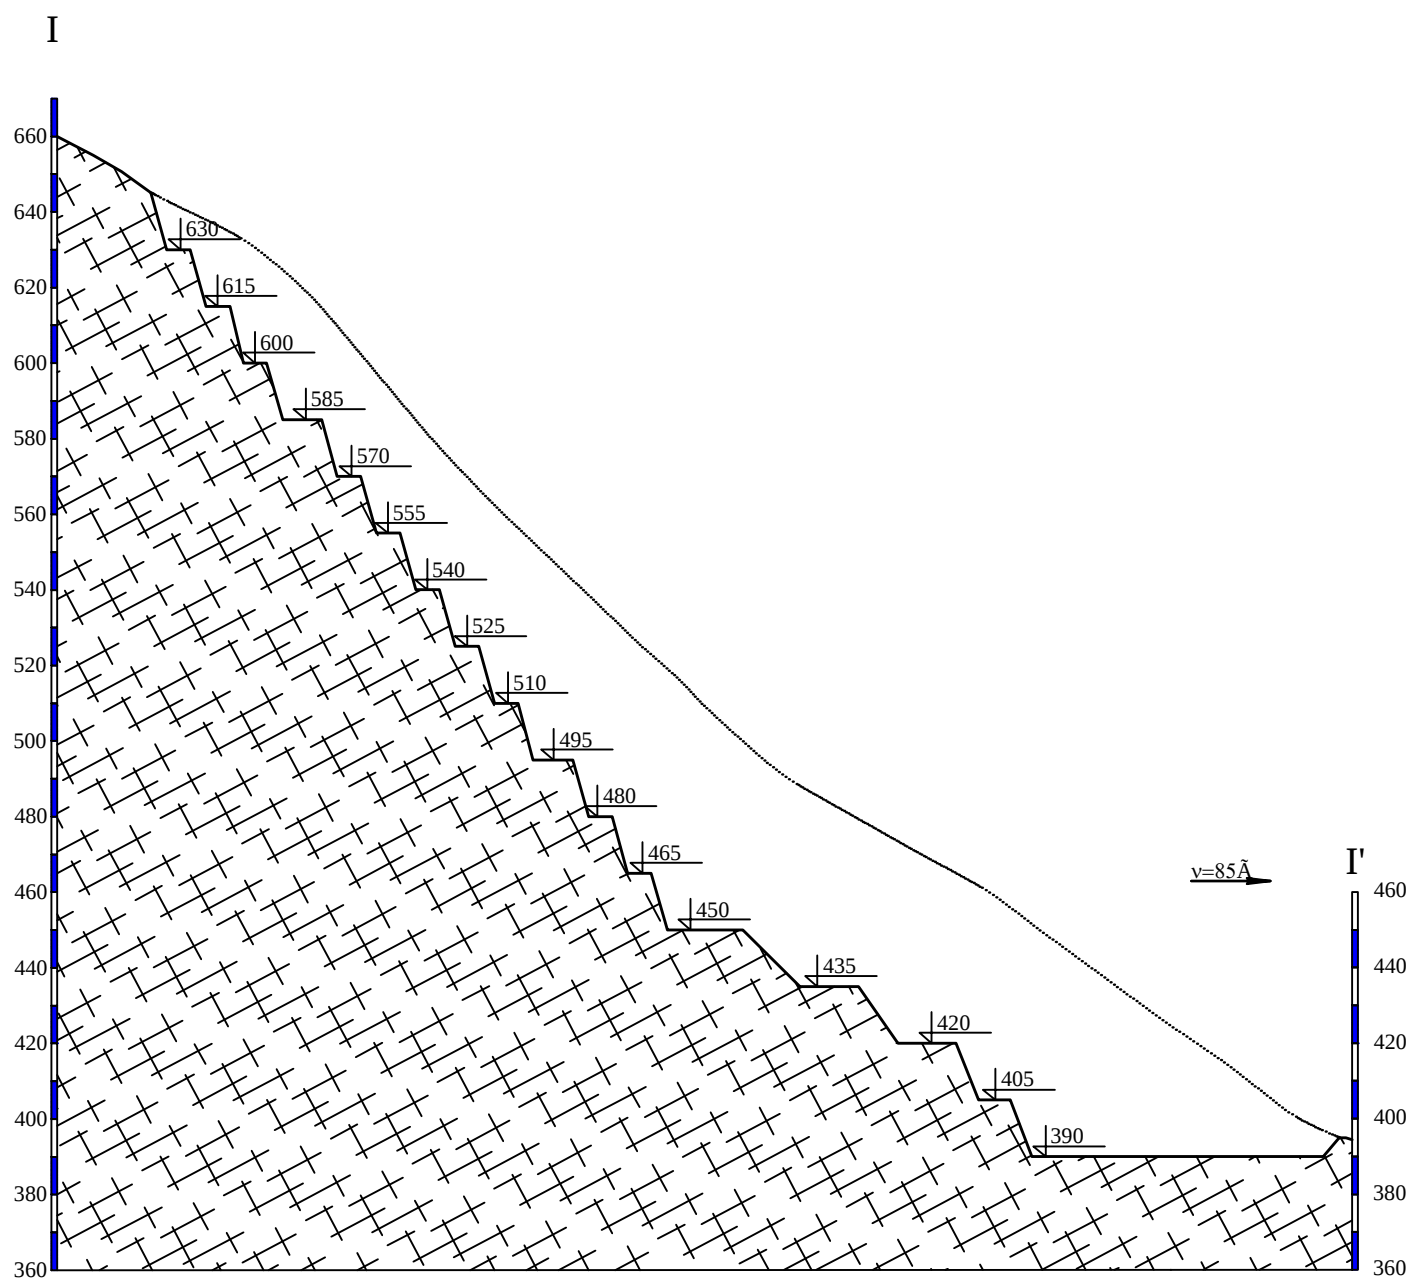


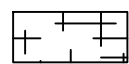

LEGENDA

-  Krel'njaci
-  Zavrġno stanje

 GEOSTIM - Beograd		
Projektanti	Ime i prezime	Investitor:
Glavni projektant	Mr Radovan Klal'ar, dipl. ing. rud.	"Putevi" d.o.o. Ivanjica
Odgovorni projektant	Mr Radovan Klal'ar, dipl. ing. rud.	Studija o proceni uticaja na ĥivotnu sredinu projekta eksploatacije krel'njaka iz leĥiġta óKlisuraô kod Arilja
Odgovorni projektant	Stojan Aniĥil, dipl. ing. geol.	
Komp. obrada	Nikola MeLak, dipl. ing. geol.	
Vreme izrade: 2019. godine	Naziv priloga:	
Razmera: 1 : 2.000	KARAKTERISTIĤNI PROFIL NA KRAJU EKSPLOATACIJE	Prilog 5.