
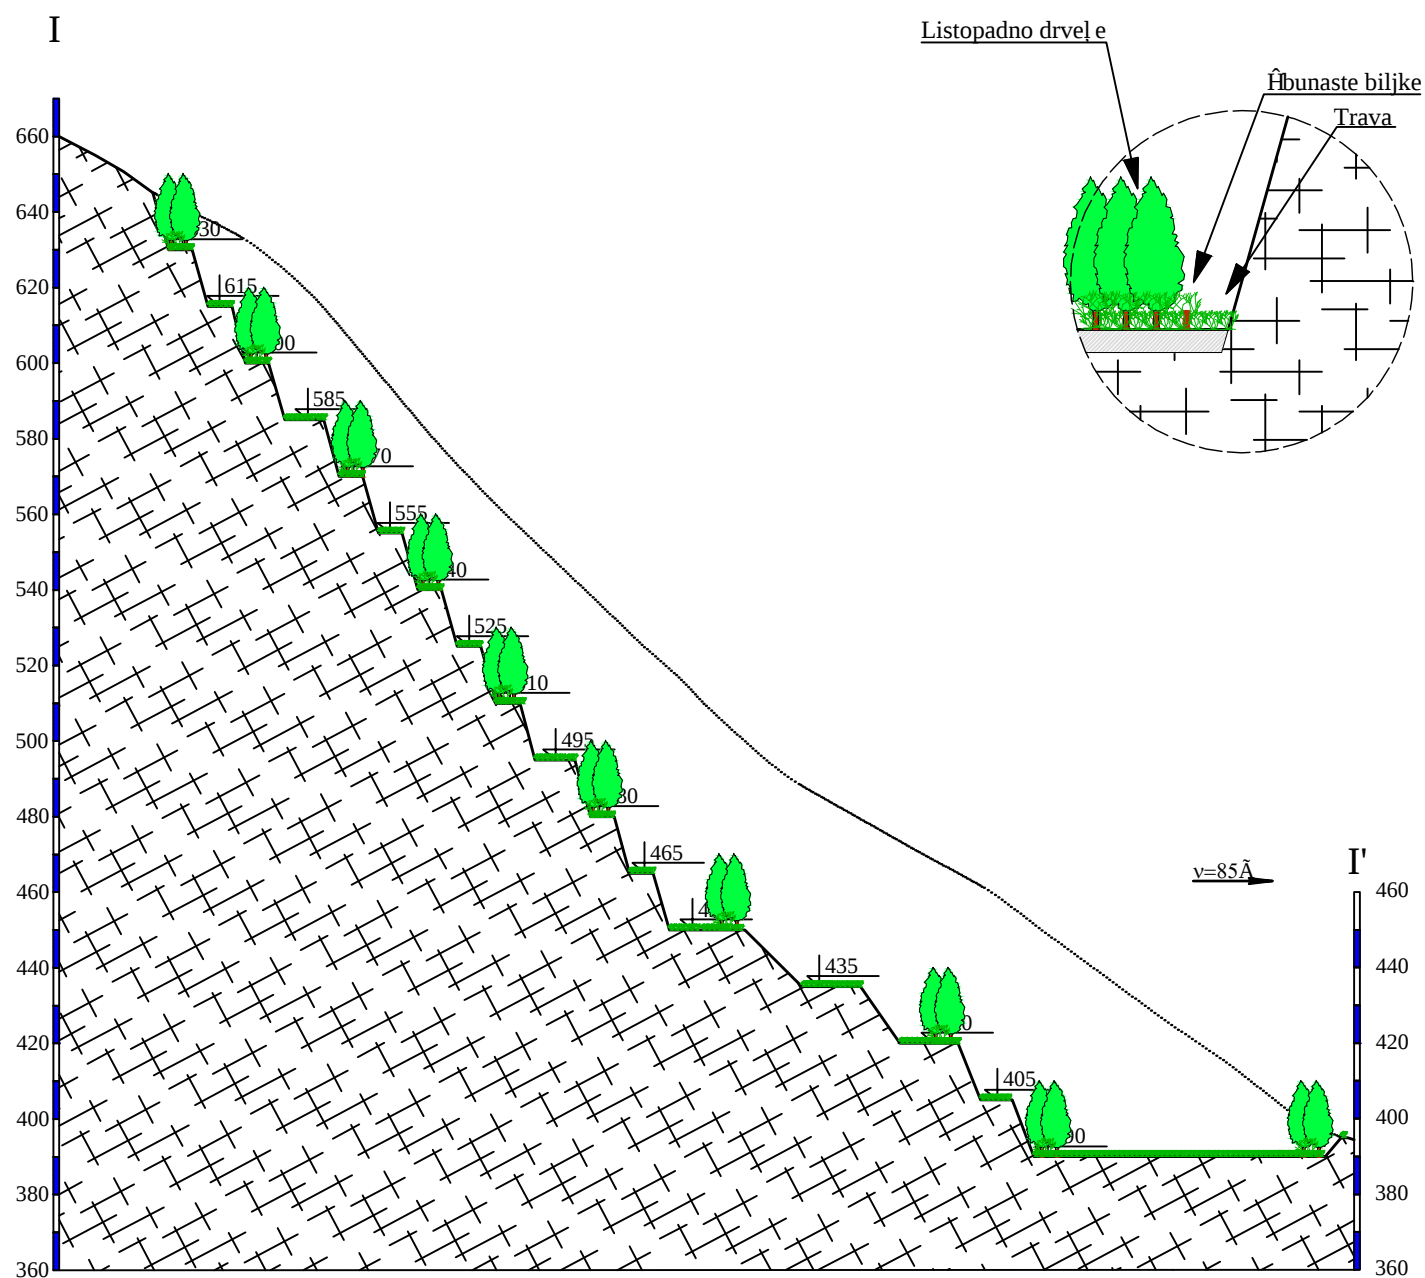


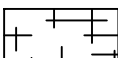

LEGENDA

-  Krel'njaci
-  Zavrġno stanje

| GEOSTIM - Beograd             |                                                                             |   |
|-------------------------------|-----------------------------------------------------------------------------|---|
| Projektanti                   | Ime i prezime                                                               | Investitor:   |
| Glavni projektant             | Mr Radovan Kladar, dipl. ing. rud.                                          | "Putevi" d.o.o. Ivanjica                                                                                                 |
| Odgovorni projektant          | Mr Radovan Kladar, dipl. ing. rud.                                          | Studija o proceni uticaja<br>na ĥivotnu sredinu<br>projekta eksploatacije<br>krel'njaka iz leĥiġta<br>Klisura kod Arilja |
| Odgovorni projektant          | Stojan Anil'ij, dipl. ing. geol.                                            |   |
| Komp. obrada                  | Nikola Melak, dipl. ing. geol.                                              |   |
| Vreme izrade:<br>2019. godine | Naziv priloga:<br>KARAKTERISTIĖNI PROFIL<br>NAKON BIOLOĖKE<br>REKULTIVACIJE | Prilog 7.   |
| Razmera:<br>1 : 2.000         |                                                                             |   |