
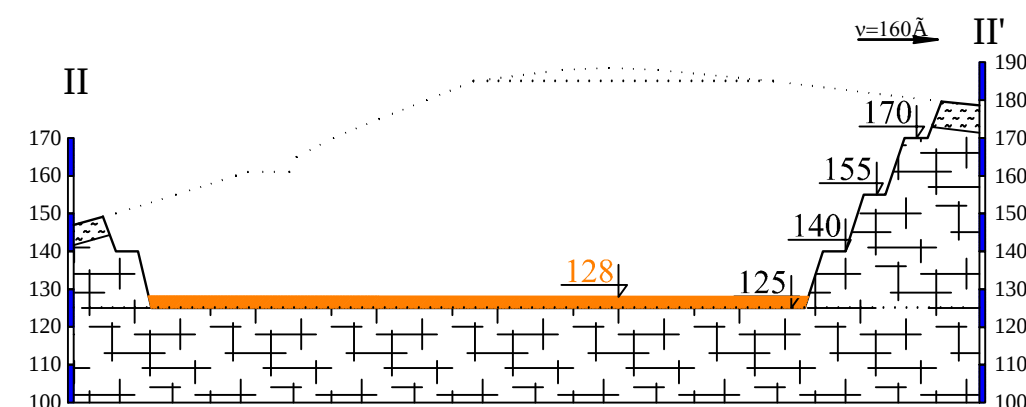
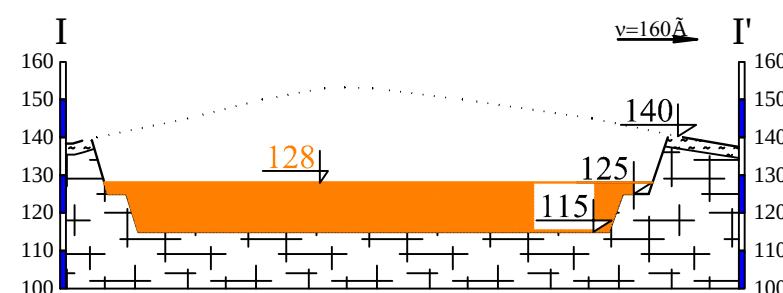
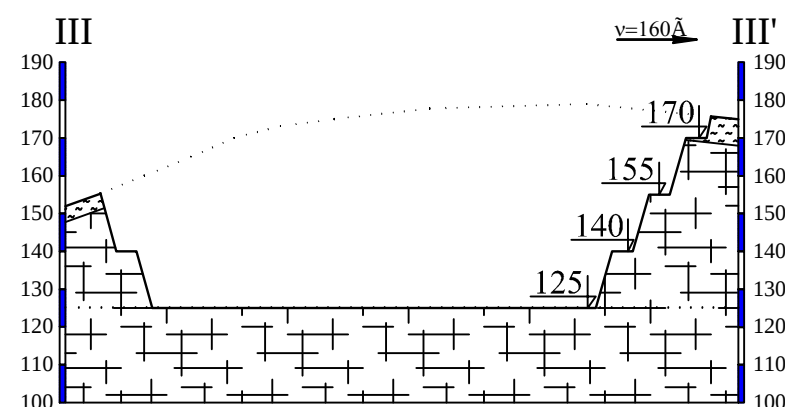
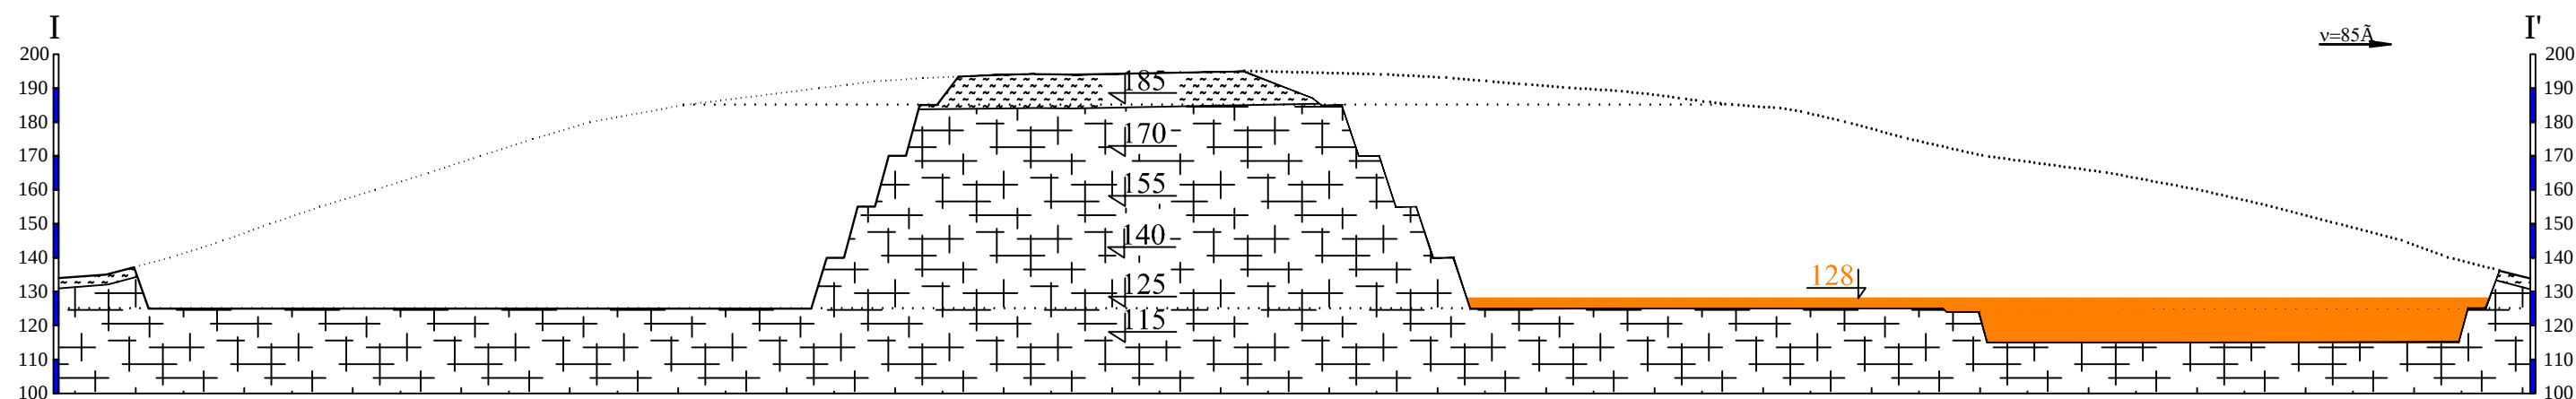
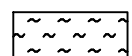


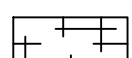

LEGENDA

-  Deluvijalne braon gline
-  Krel'njaci
-  Završno stanje
-  Unutrašnje odlagalište završno stanje

GEOSTIM - Beograd

Projektanti	Ime i prezime	Investitor:
Glavni projektant	Mr Radovan Klal'ar, dipl. ing. rud.	"Maasai stone" d.o.o. Majur
Odgovorni projektant	Mr Radovan Klal'ar, dipl. ing. rud.	Studija o proceni uticaja na životnu sredinu projekta eksploatacije krel'njaka iz ležišta óMetkovič ô kod Čapca
Odgovorni projektant	Stojan Anil'ić, dipl. ing. geol.	
Komp. obrada	Nikola MeLak, dipl. ing. geol.	
Vreme izrade: 2019. godine	Naziv priloga:	Prilog 6.
Razmera: 1 : 2.000	KARAKTERISTIČNI PROFILI NA KRAJU EKSPLOATACIJE	