


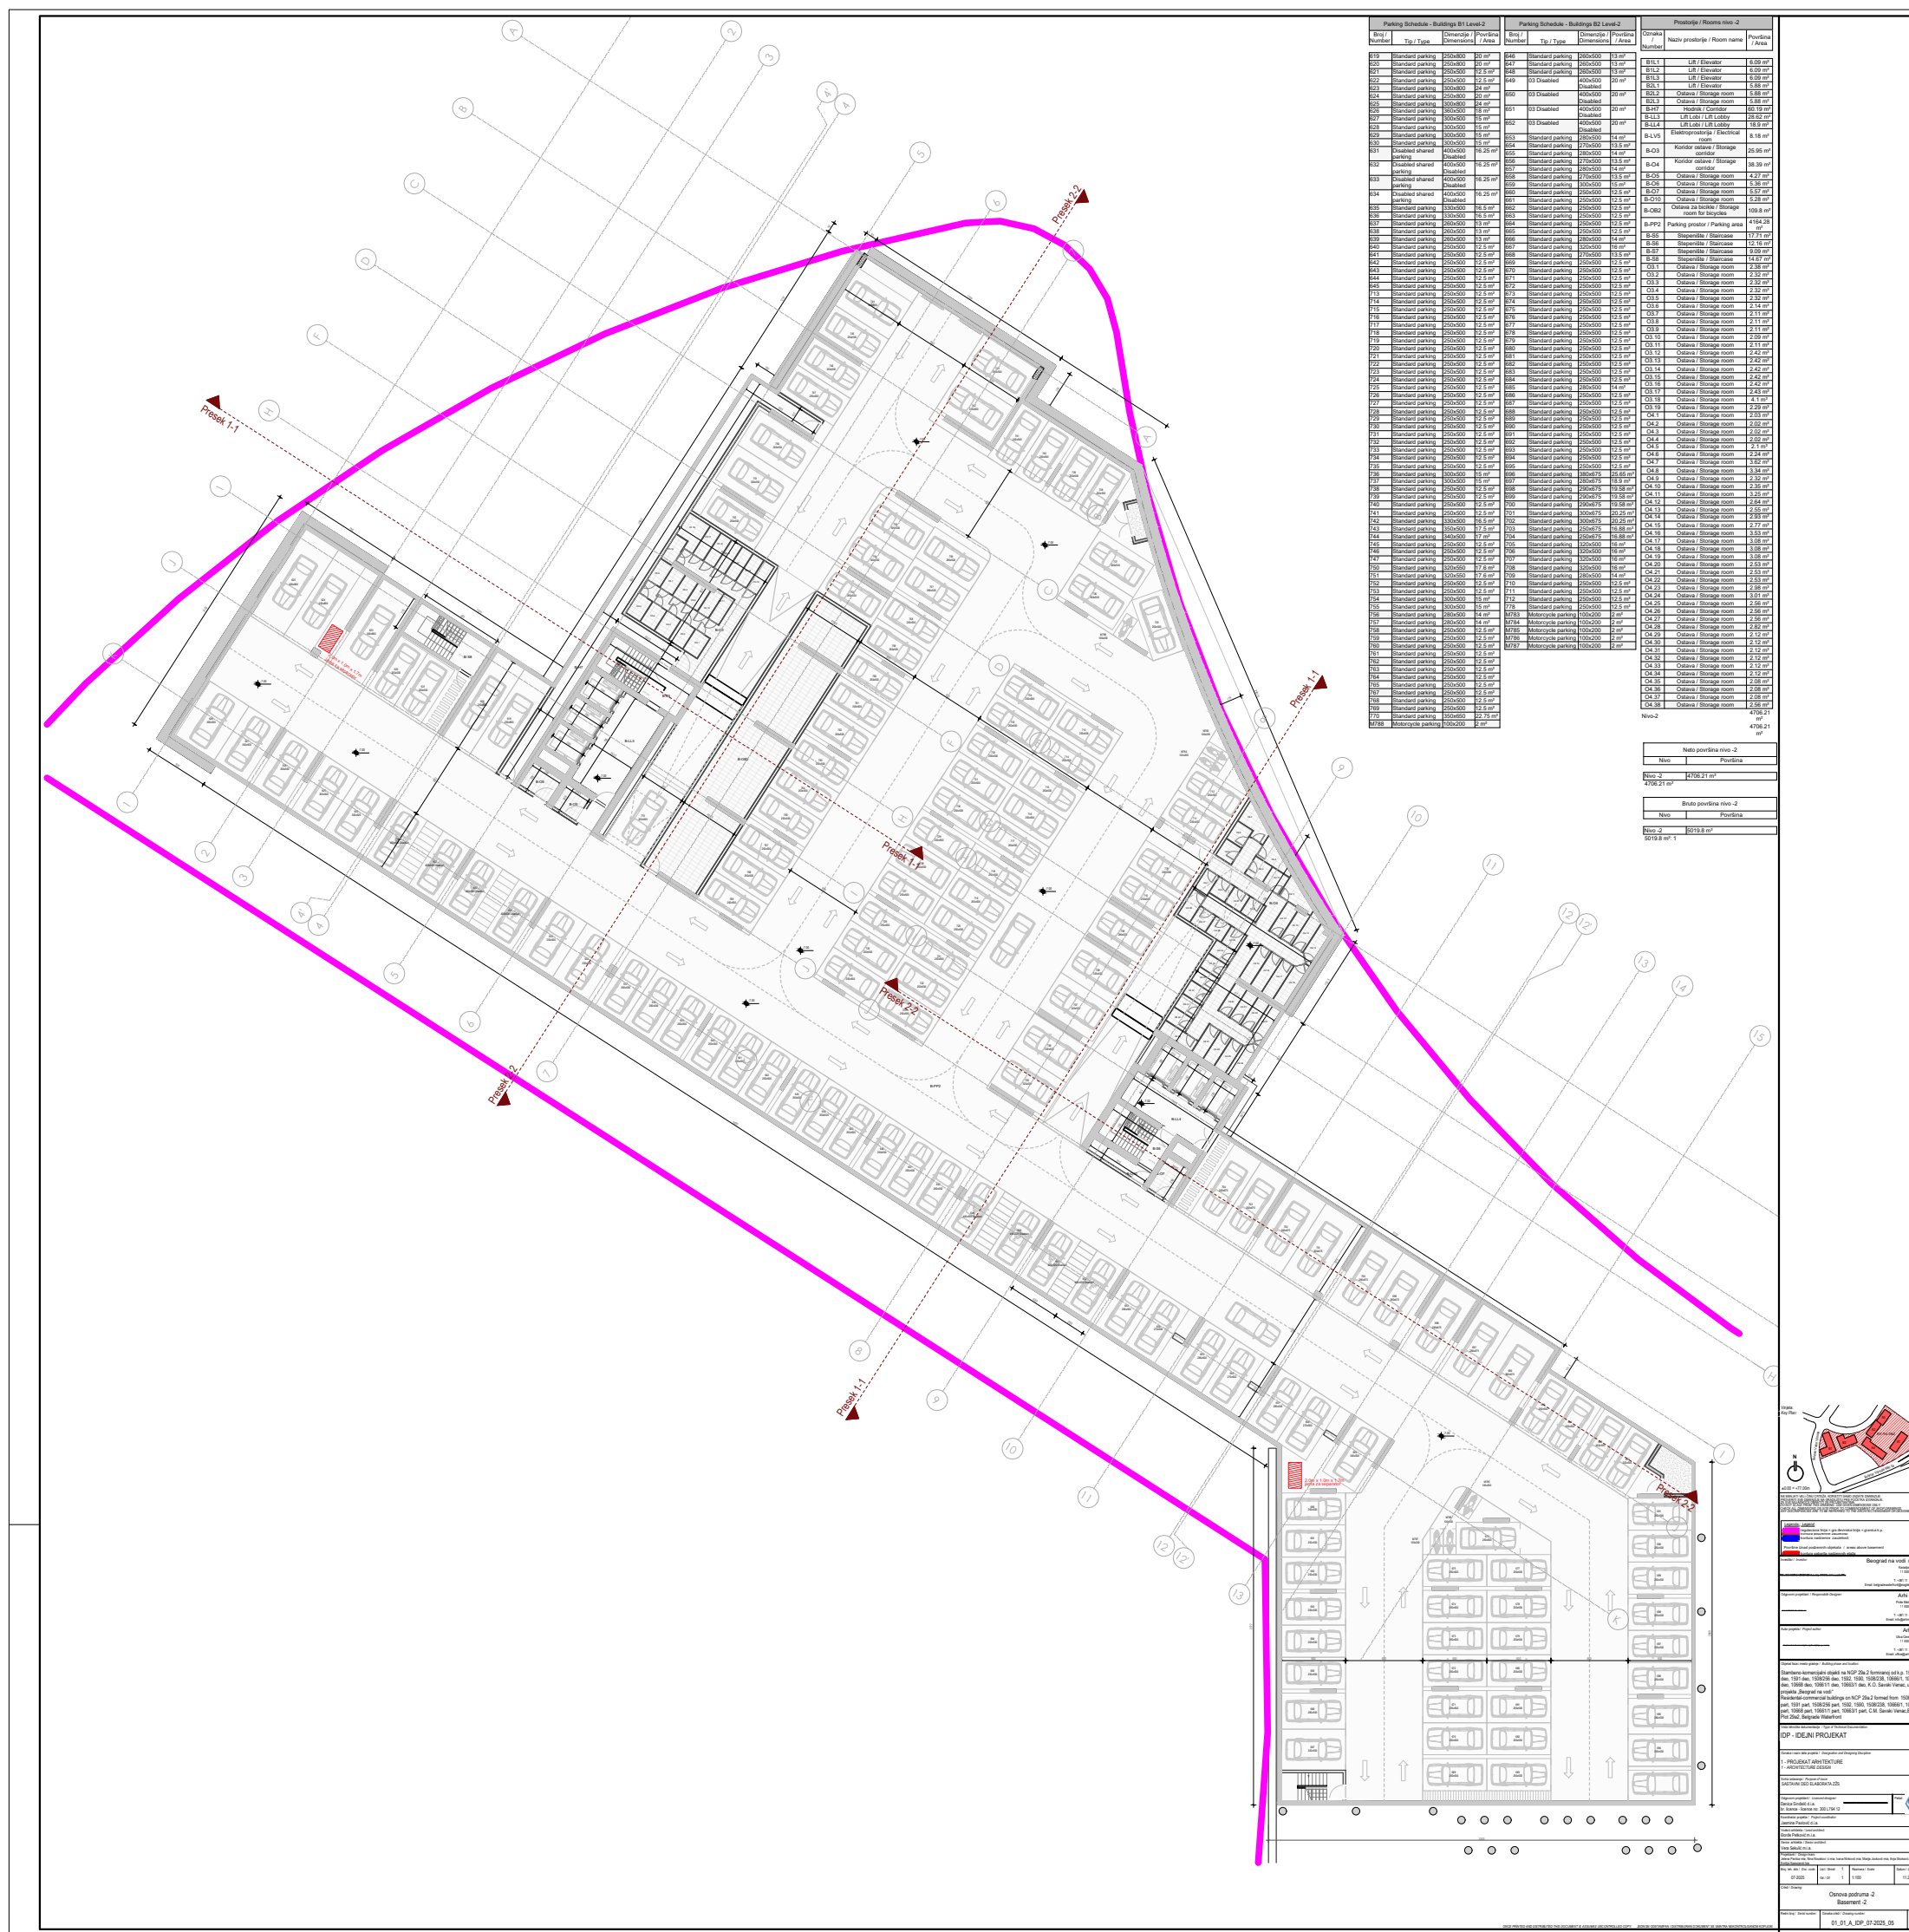


Neto površina nivo -2	
Nivo	Površina
Nivo -2	4706.21 m ²
4706.21 m ²	

Bruto površina nivo -2	
Nivo	Površina
Nivo -2	5019.8 m ²
5019.8 m ² : 1	

