


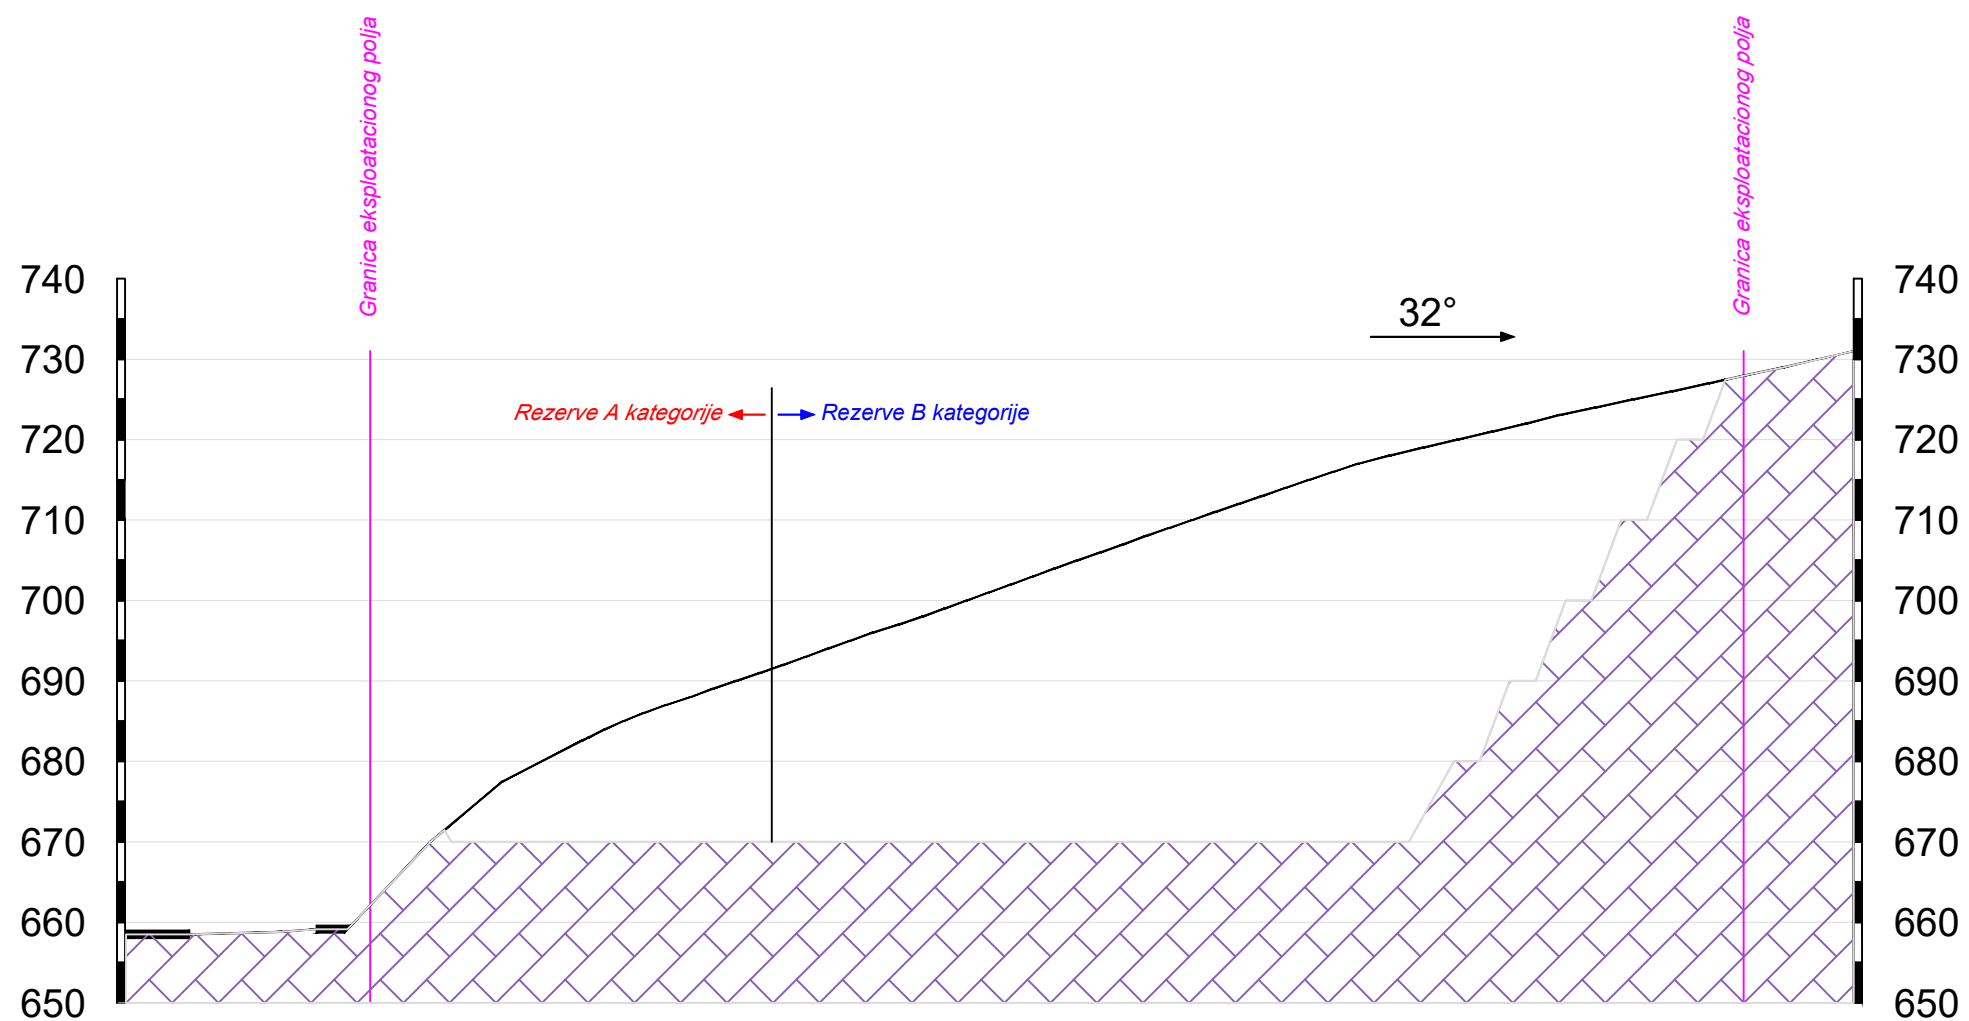

		GEO CONSULTING STUDIO DOO Dvadesetprve divizije br.9, Beograd			
Investitor	SZR I AUTOPREVOZNIK ŽELJKO ĐURIĆ, LJUBANJE				
Naziv dokumenta	Studija procene uticaja na životnu sredinu eksploatacije krečnjaka kao TG kamena na površinskom kopu "Branešci", Bela zemlja, Zlatibor				
Naziv graf. priloga	Tehnološki profil (III) - (III') PK krečnjaka "Branešci"				
Autori priloga	Slobodan Dizdarević, dipl.inž.rud.		Broj priloga		
	Dragan Trobozić, dipl.inž.geol.				
Razmera	1: 1.000		Datum	2020.god.	10.