



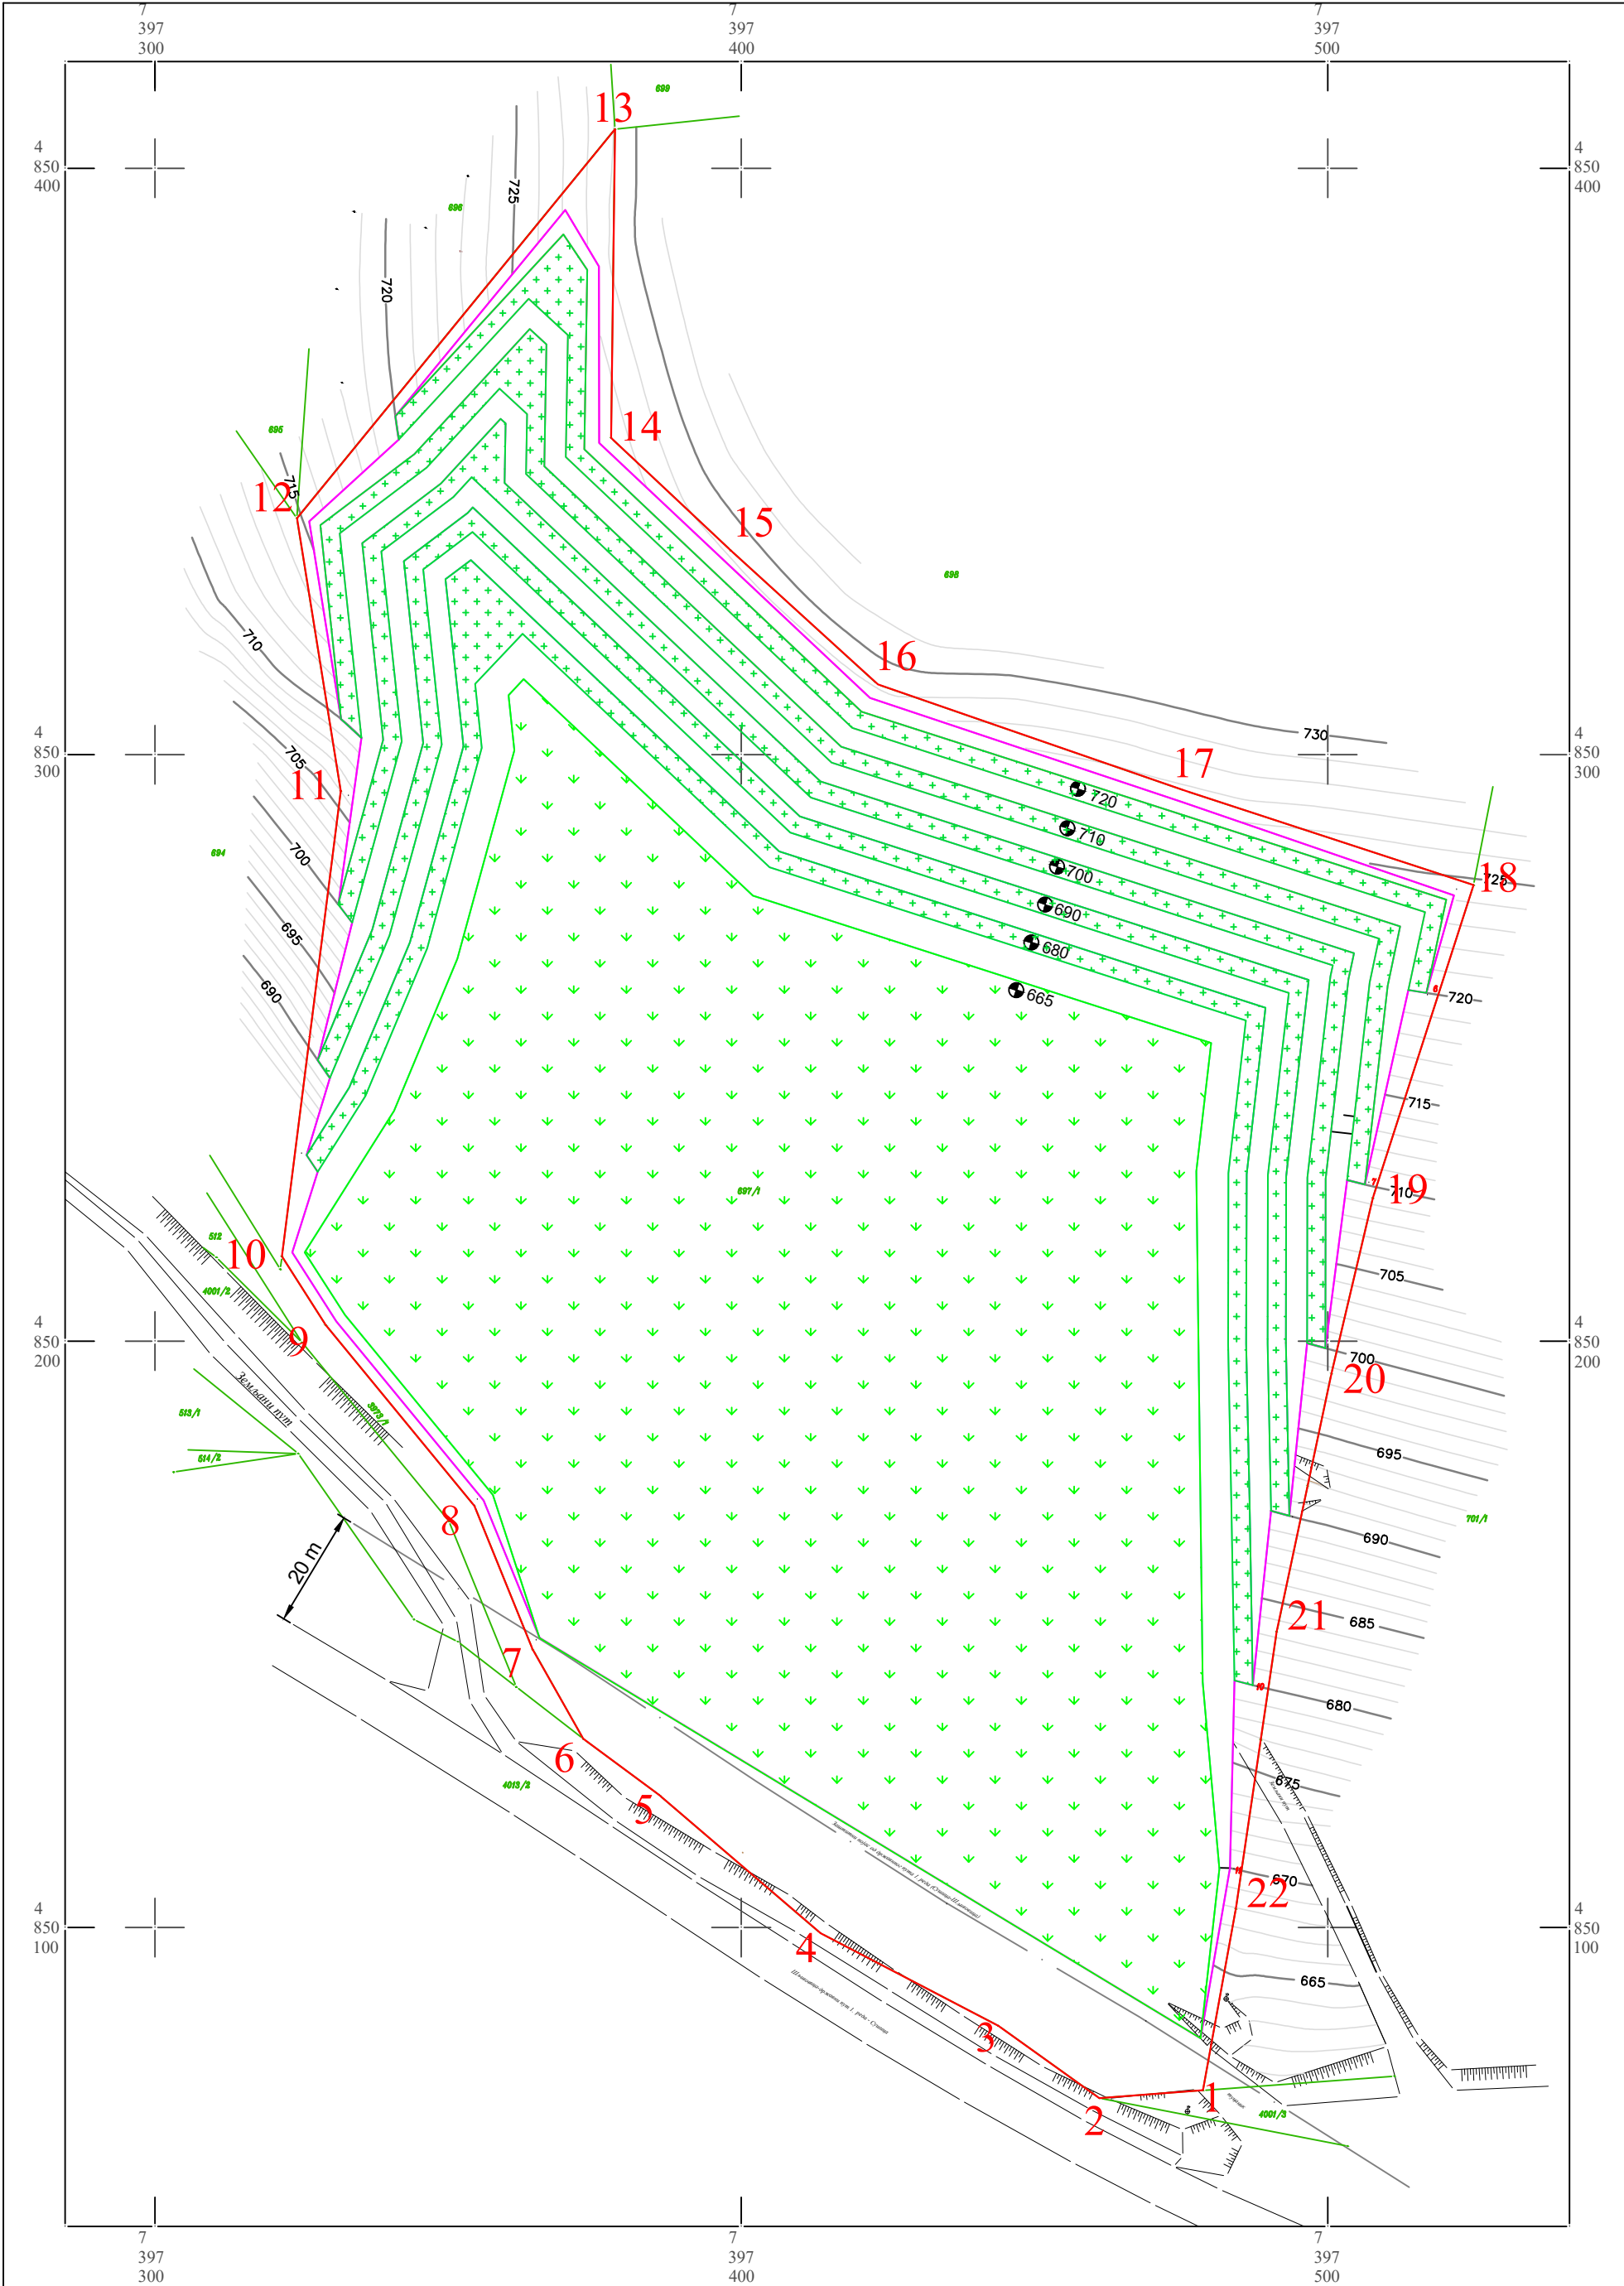


EKSPLOATACIONO POLJE "BRANEŠĆI"					
Tačka	Y	X	Tačka	Y	X
1	7397478,73	4850072,24	12	7397324,23	4850340,34
2	7397461,06	4850070,93	13	7397378,46	4850406,68
3	7397443,85	4850083,25	14	7397377,80	4850354,01
4	7397413,54	4850099,02	15	7397398,22	4850334,81
5	7397385,96	4850122,64	16	7397423,30	4850311,97
6	7397373,04	4850132,20	17	7397475,84	4850293,80
7	7397364,43	4850147,44	18	7397524,87	4850277,79
8	7397354,50	4850171,91	19	7397507,69	4850224,40
9	7397329,15	4850202,71	20	7397500,63	4850194,47
10	7397321,68	4850214,45	21	7397491,30	4850150,44
11	7397331,71	4850293,84	22	7397484,33	4850103,20

LEGENDA:

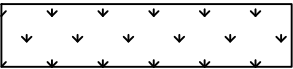

Smeša trava

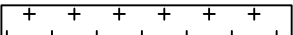

Crni bor



Granica površinskog kopa



Granica eksploatacionog polja

Napomena : Podaci i osnova situacionog plana preuzeti su od investitora

		GEO CONSULTING STUDIO DOO		
		Dvadesetprve divizije br.9, Beograd		
Investitor	SZR I AUTOPREVOZNIK ŽELJKO ĐURIĆ, LJUBANJE			
Naziv dokumenta	Studija procene uticaja na životnu sredinu eksploatacije krečnjaka kao TG kamena na površinskom kopu "Branešći", Bela zemlja, Zlatibor			
Naziv graf. priloga	Izgled PK krečnjaka "Branešći" po okončanju rekultivacije sa objektima rekultivacije			
Autori priloga	Slobodan Dizdarević, dipl.inž.rud.			Broj priloga
	Dragan Trobozić, dipl.inž.geol.			
Razmera	1: 1.000	Datum	2020.god.	11.