


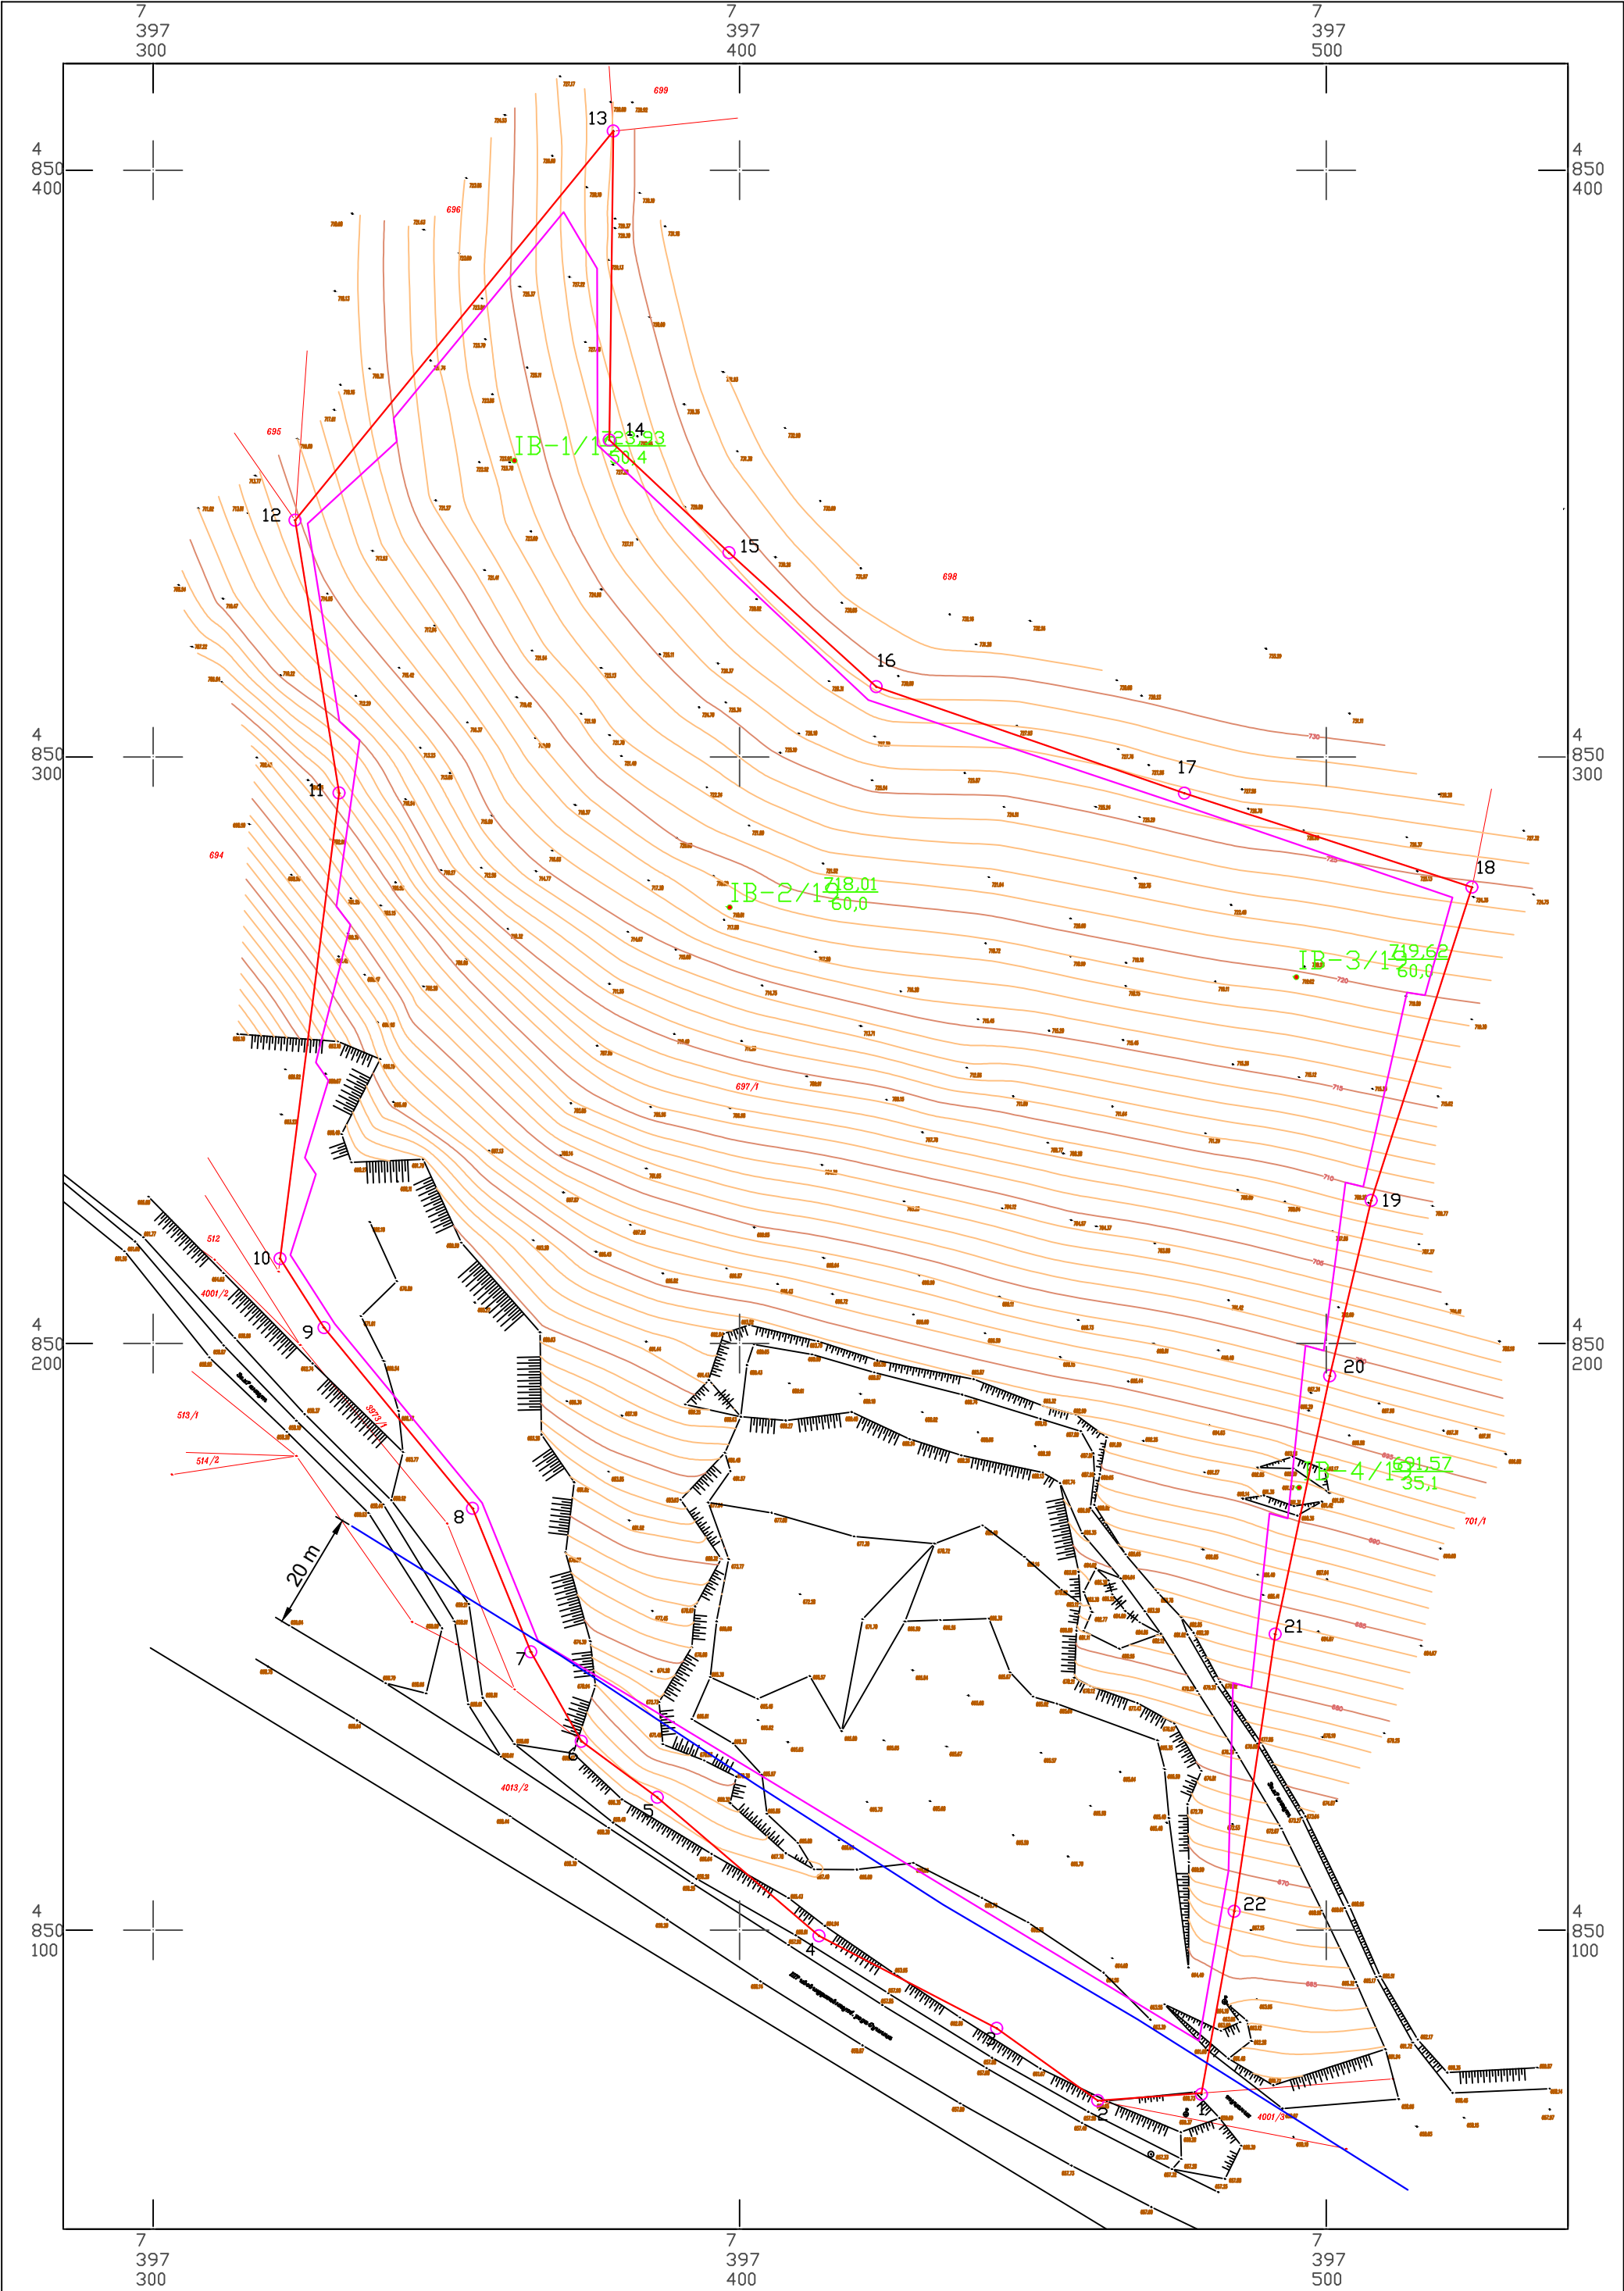

EKSPLOATACIONO POLJE "BRANEŠĆI"					
TAČKA	Y	X	TAČKA	Y	X
1	7397478.73	4850072.24	12	7397324.23	4850340.34
2	7397461.06	4850070.93	13	7397378.46	4850406.68
3	7397443.85	4850083.25	14	7397377.80	4850354.01
4	7397413.54	4850099.02	15	7397398.22	4850334.81
5	7397385.96	4850122.64	16	7397423.30	4850311.97
6	7397373.04	4850132.20	17	7397475.84	4850293.80
7	7397364.43	4850147.44	18	7397524.87	4850277.79
8	7397354.50	4850171.91	19	7397507.69	4850224.40
9	7397329.15	4850202.71	20	7397500.63	4850194.47
10	7397321.68	4850214.45	21	7397491.30	4850150.44
11	7397331.71	4850293.84	22	7397484.33	4850103.20

- LEGENDA:
- Granica površinskog kopa
 - Granica eksploatacionog polja

		GEO CONSULTING STUDIO DOO		
		Dvadesetprve divizije br.9, Beograd		
Investitor	SZR I AUTOPREVOZNIK ŽELJKO ĐURIĆ, LJUBANJE			
Naziv dokumenta	Studija procene uticaja na životnu sredinu eksploatacije krečnjaka kao TG kamena na površinskom kopu "Branešći", Bela zemlja, Zlatibor			
Naziv graf. priloga	Situacioni plan ležišta i površinskog kopa krečnjaka PK "Branešći"			
Autori priloga	Dragan Trobozić, dipl.inž.geol.		Broj priloga	
Razmera	1: 1.000	Datum	2020.god.	4.