
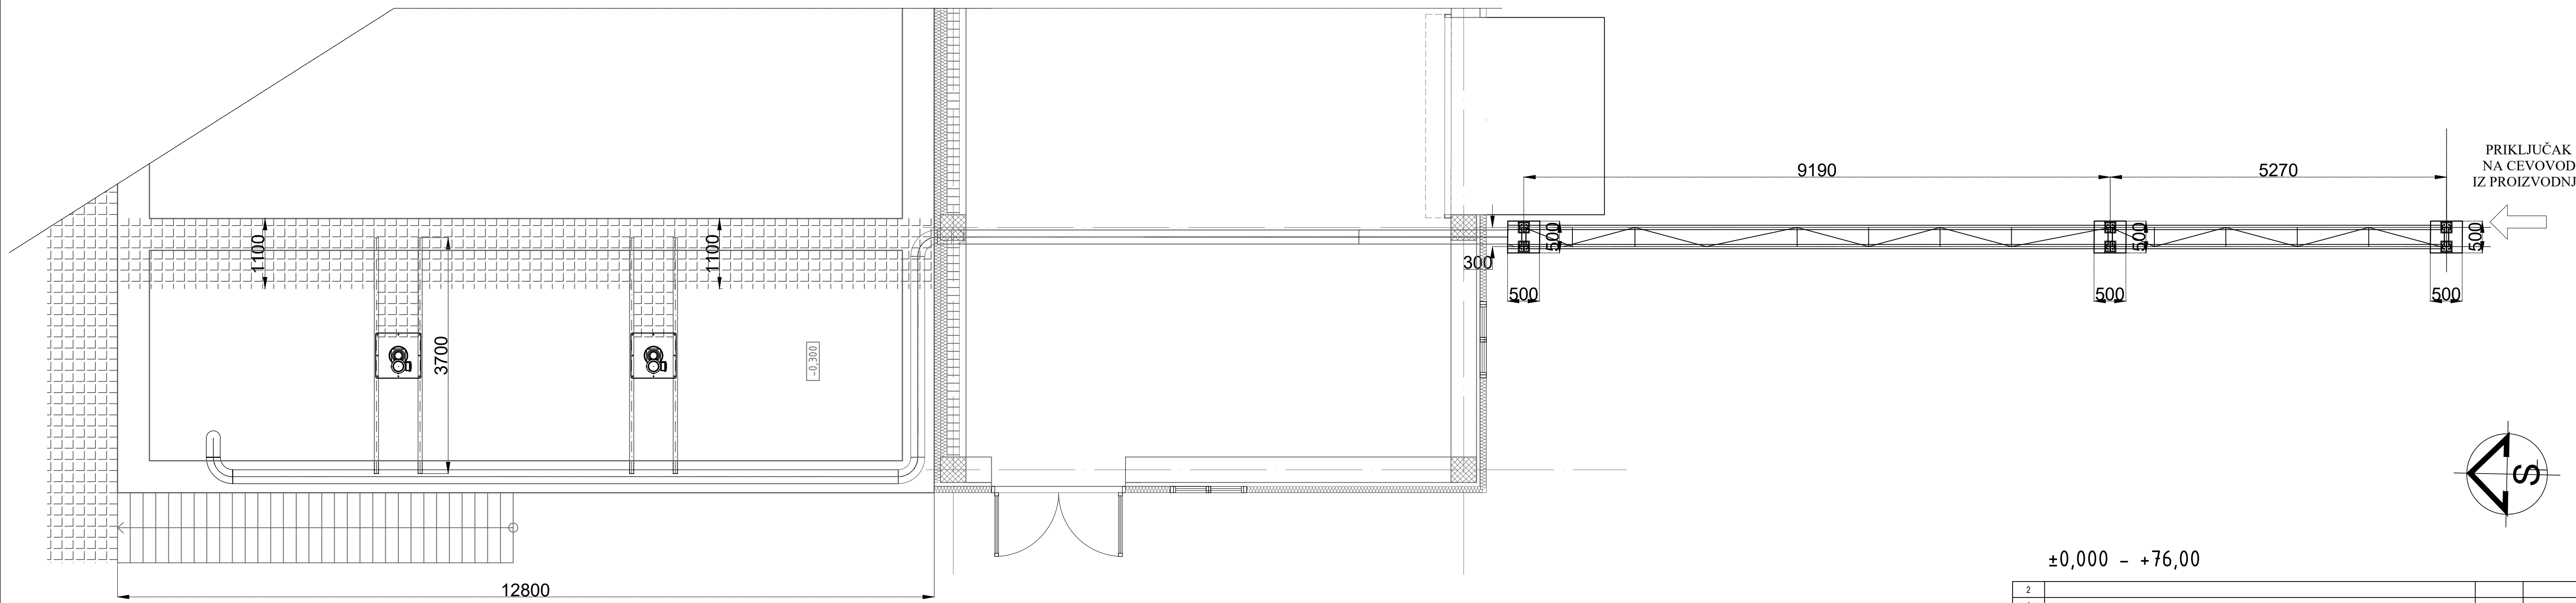
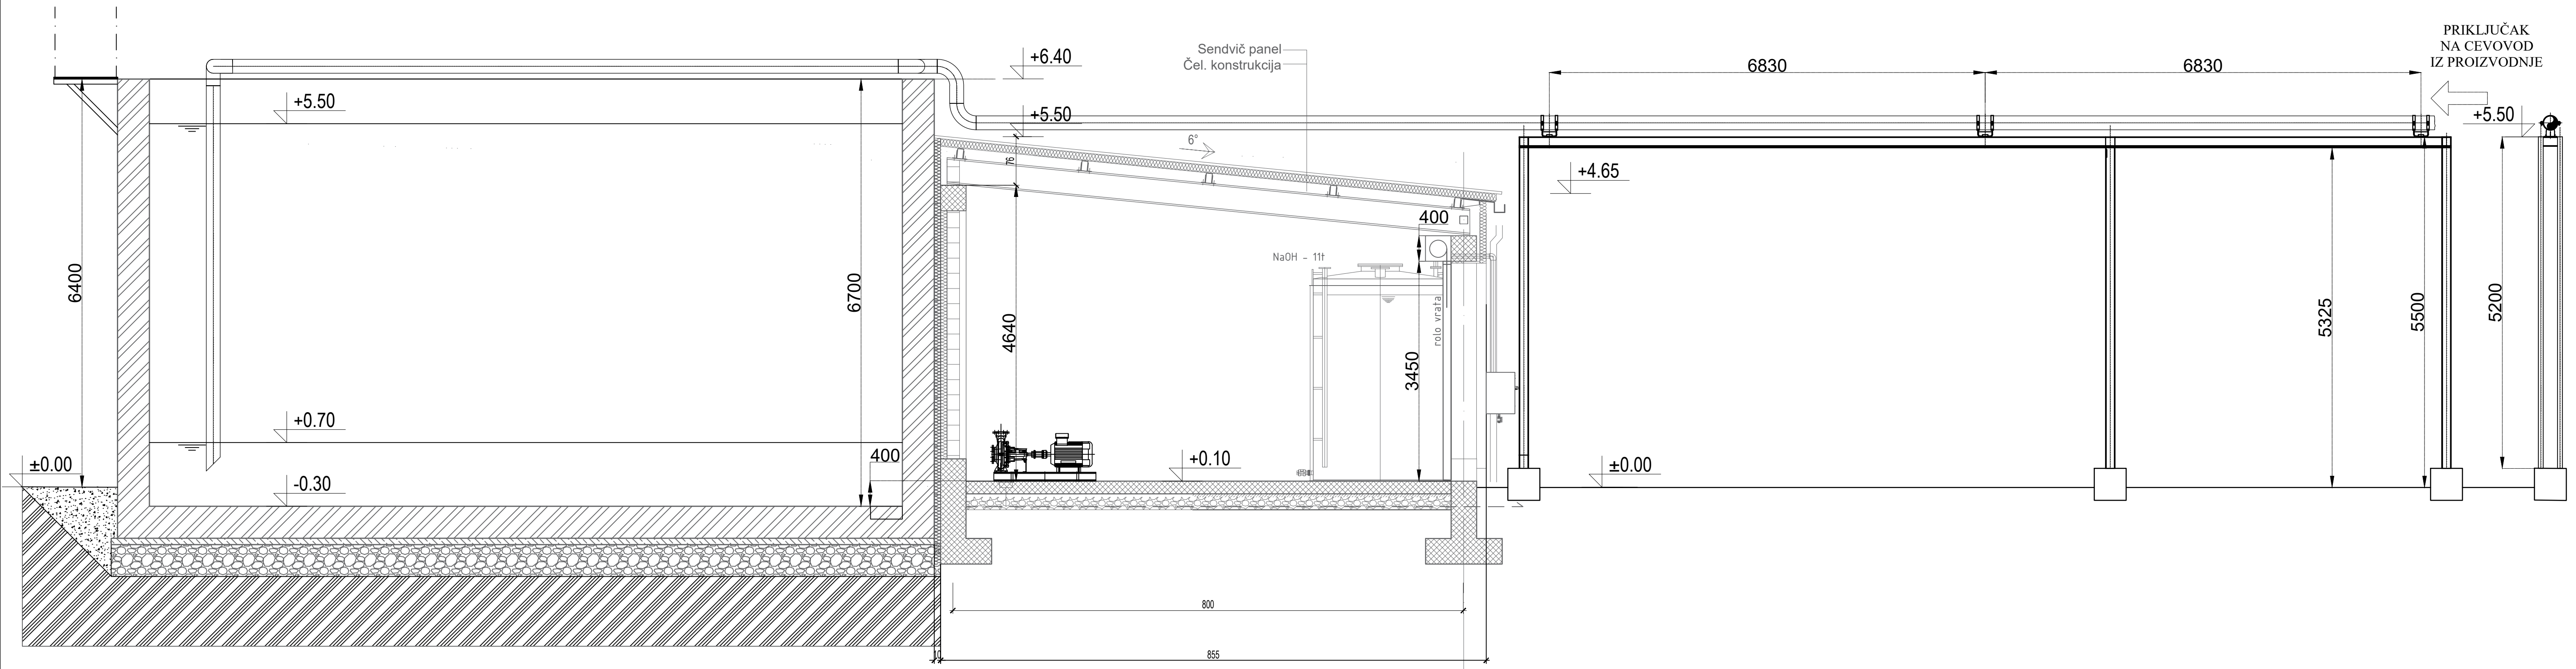
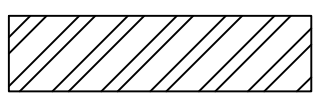
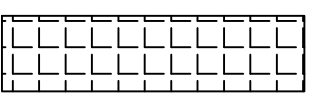


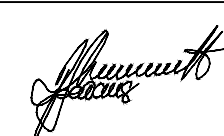

- |                                                                                     |               |                                                                                     |                                    |                                                                                       |                   |
|-------------------------------------------------------------------------------------|---------------|-------------------------------------------------------------------------------------|------------------------------------|---------------------------------------------------------------------------------------|-------------------|
|  | OSNOVNI TEREN |  | MRŠAVI BETON C12/15                |  | ISPUNA            |
|  | ŠLJUNAK       |  | OJAČAN VODONEPROPUSNI BETON C30/37 |  | ČELIČNA PLATFORMA |

±0,000 - +76,00

|   |                                                                                       |                                                                                                |                                                                            |                                                      |
|---|---------------------------------------------------------------------------------------|------------------------------------------------------------------------------------------------|----------------------------------------------------------------------------|------------------------------------------------------|
| 2   |                                                                                       |                                                                                                |                                                                            |                                                      |
| 1   |                                                                                       |                                                                                                |                                                                            |                                                      |
| R   | OPIS IZMENE                                                                           |                                                                                                |                                                                            | DATUM IZRADIO                                        |
|  <b>INŽENJERING<br/>ZRENJANIN</b><br><small>DOO ZA PROJEKTOVANJE, INŽENJERING I KONSALTING<br/>23000 Zrenjanin, Petar Dragalina 15<br/>tel: ++ 381 23 543-831, 545-452<br/>PIB: 101180949</small> |                                                                                       | Naziv investitora<br>SMURFIT KAPPA D.O.O. BEOGRAD,<br>PRILAZNI PUT ADA HUJI 9, BEOGRAD, SRBIJA |                                                                            |                                                      |
| Vrsta tehničke dokumentacije<br><b>IDEJNO REŠENJE</b>   |                                                                                       | Oznaka<br><b>IDR</b>                                                                           | Naziv objekta<br>POSTROJENJE ZA PREČIŠĆAVANJE<br>TEHNOLOŠKIH OTPADNIH VODA |                                                      |
| Odgovorni projektant   | Dragana Milenković, dipl. inž. arh.<br>broj licence: 300 3391 03                      | Naziv dela projekta<br>PROJEKAT ARHITEKTURE                                                    |                                                                            | Oznaka<br><b>1</b>                                   |
| Potpis   |  | Naziv crteža<br>OBJEKAT_09_CEVNI_MOST                                                          |                                                                            | Za izvođenje radova<br>DOGRAĐNJA I<br>REKONSTRUKCIJA |
| Datum<br>Oktobar 2021.   |                                                                                       | Razmera<br>1:50                                                                                | Revizija<br><b>0</b>                                                       |                                                      |
| Crtež broj<br><b>A-12</b>   |                                                                                       | Ukupno crteža<br><b>12/18</b>                                                                  |                                                                            |                                                      |
| BR. TEH. DOK.   | PROJEKAT                                                                              | R. BR.                                                                                         | OBLAST                                                                     | SVESKA                                               |
|   |                                                                                       |                                                                                                |                                                                            | CRTEŽ                                                |